

REV.	DATE	NOTES	CLIENT	PROJECT ADDRESS	SCALE	DRAWN	DRAWING NO.	REVISION
			K & J	DENMARK ROAD, SW19	1:50@A3	SD	P- 1	
				DRAWING TITLE	DATE			
				PROPOSED GROUND FLOOR PLAN	09-04-2020			

Meters @ 1:50@ A3


**designteam**

342 Clapham Road  
London  
SW9 9AJ

Tel: 0207 242 5353  
hello@designteam.co.uk  
www.designteam.co.uk


NOTES: All detailed measurements are approximate.

NOTES: All measurements of neighbouring properties are approximate including garden levels and will be subject to Party Wall Matters.

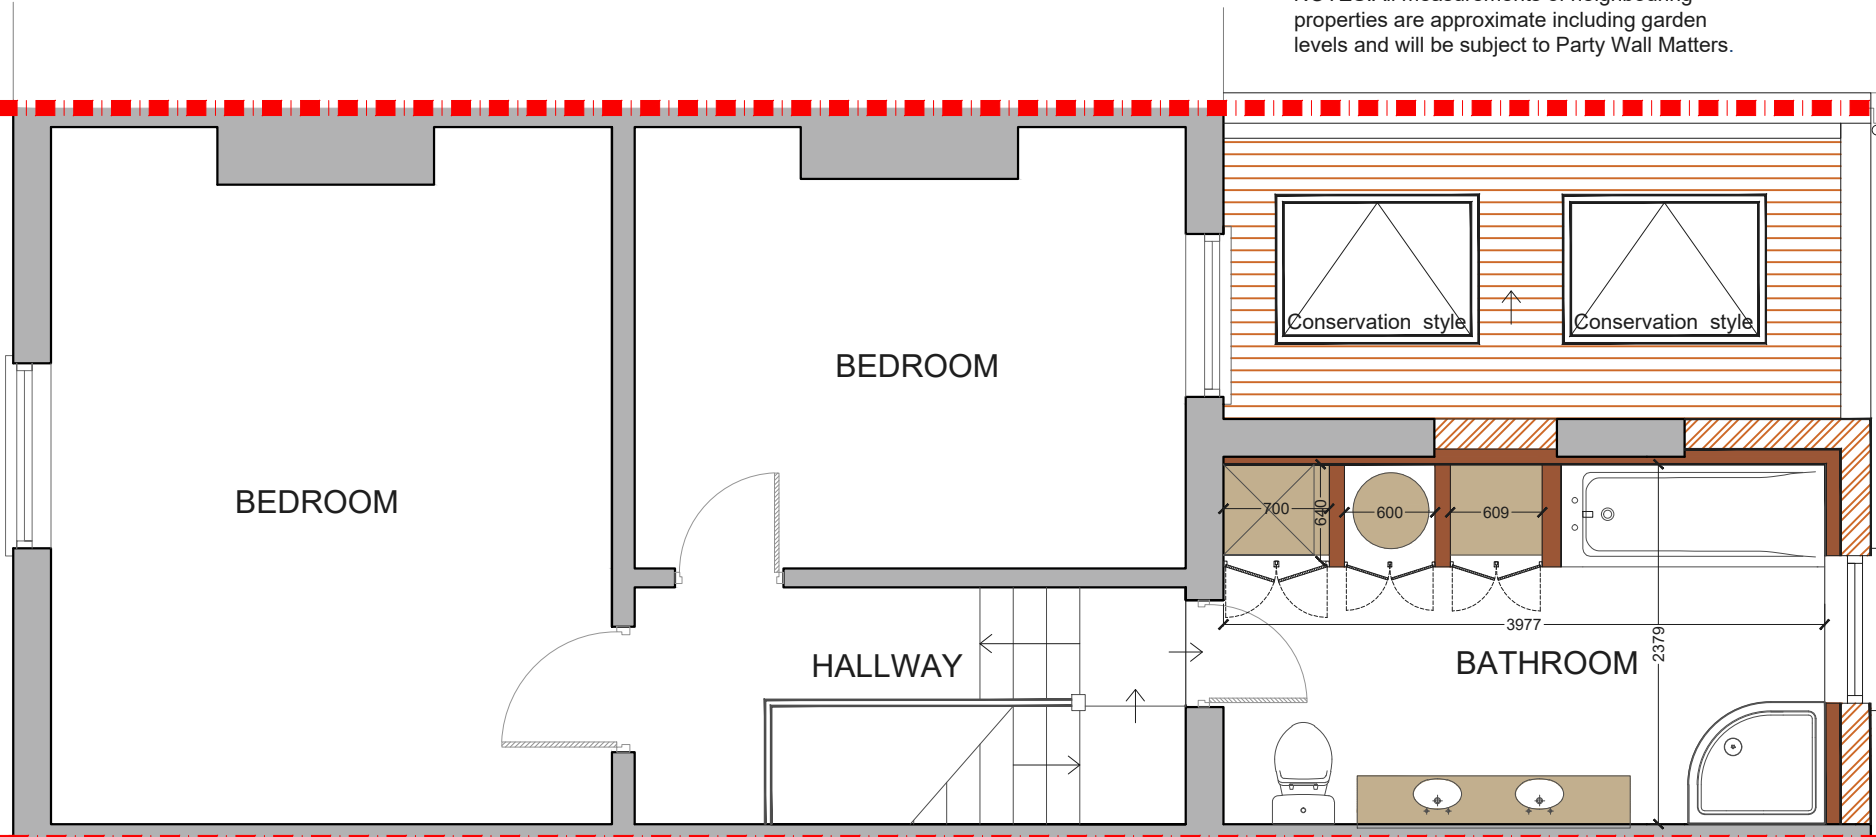


**PROPOSED FIRST FLOOR PLAN**  
SCALE 1:50

REV.	DATE	NOTES	CLIENT	PROJECT ADDRESS	SCALE	DRAWN	DRAWING NO.	REVISION
			K & J	DENMARK ROAD, SW19	1:50@A3	SD	P - 2	
					DATE 09-04-2020			
				DRAWING TITLE PROPOSED FIRST FLOOR PLAN	<p>Meters @ 1:50@ A3</p>			
					<p>342 Clapham Road London SW9 9AJ Tel: 0207 242 5353 hello@designteam.co.uk www.designteam.co.uk</p>			

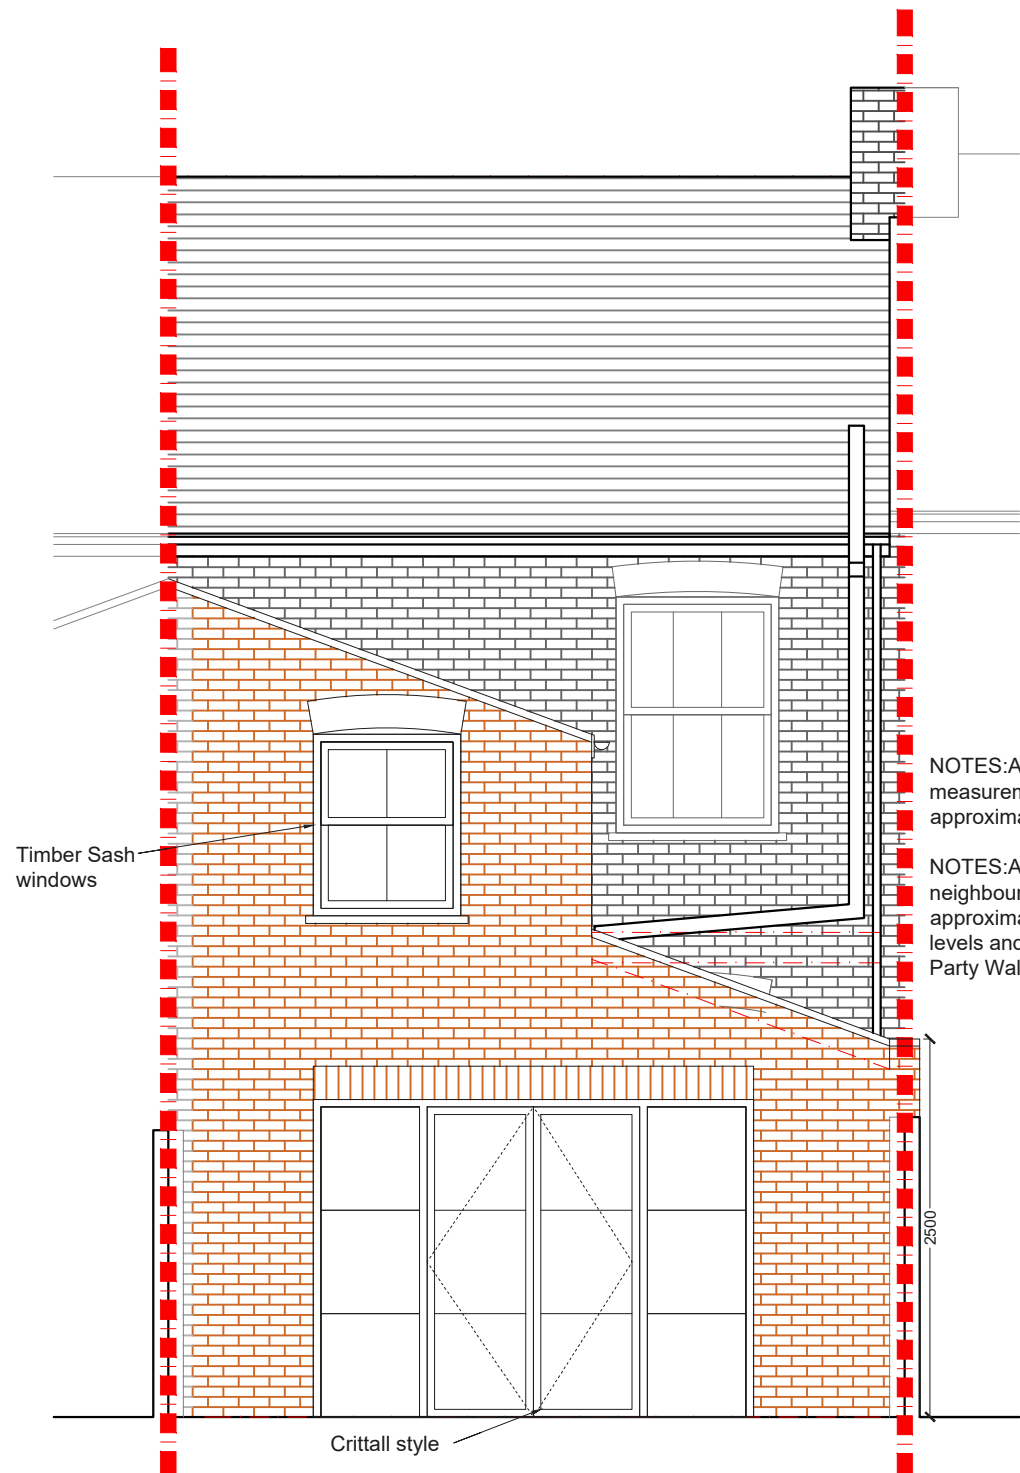

**PROPOSED REAR ELEVATION**  
SCALE 1:50

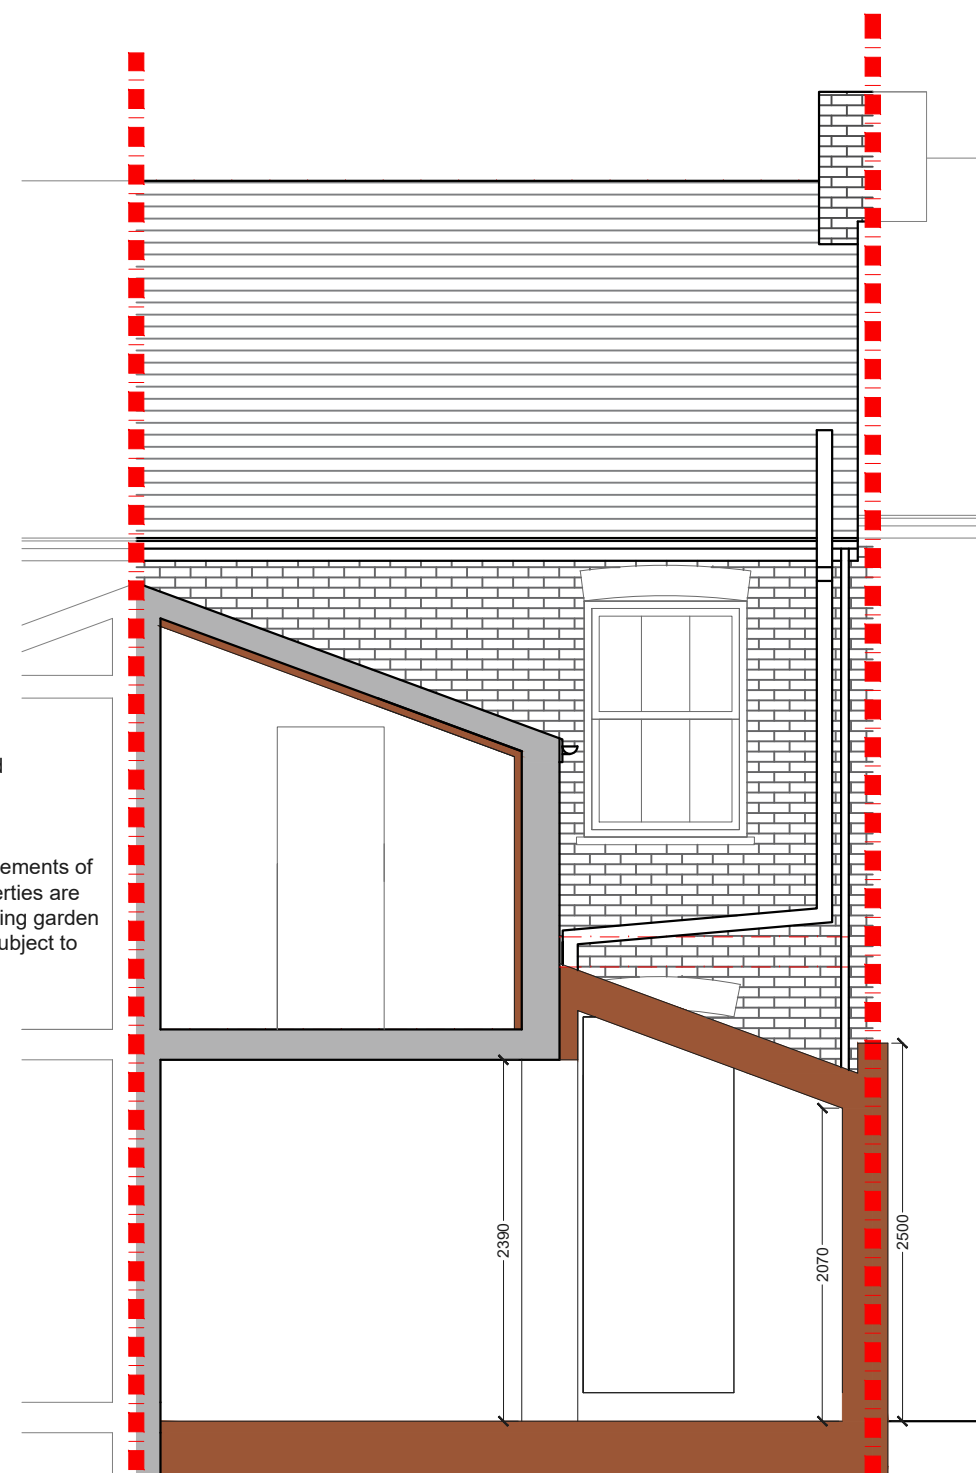

**PROPOSED SECTION AA**  
SCALE 1:50

NOTES: All detailed measurements are approximate.

NOTES: All measurements of neighbouring properties are approximate including garden levels and will be subject to Party Wall Matters.

Timber Sash windows

Crittall style

2500

2390

2070

2500

Assume Foundation

REV.	DATE	NOTES	CLIENT	PROJECT ADDRESS	SCALE	DRAWN	DRAWING NO.	REVISION
			K & J	DENMARK ROAD, SW19	1:50@A3	SD	P- 3	
				DRAWING TITLE	DATE			
				PROPOSED REAR ELEVATION AND SECTION AA	09-04-2020			

Meters @ 1:50@ A3

**designteam**

342 Clapham Road  
London  
SW9 9AJ

Tel: 0207 242 5353  
hello@designteam.co.uk  
www.designteam.co.uk