

NOT BEEN SURVEYED

NOTES: Remove chimney, GF&FF

No. 27

No. 29

NOTES: All detailed measurements are approximate.


NOTES: All measurements of neighbouring properties are approximate including garden levels and will be subject to Party Wall Matters.

MH

No. 29

No. 31

T-1

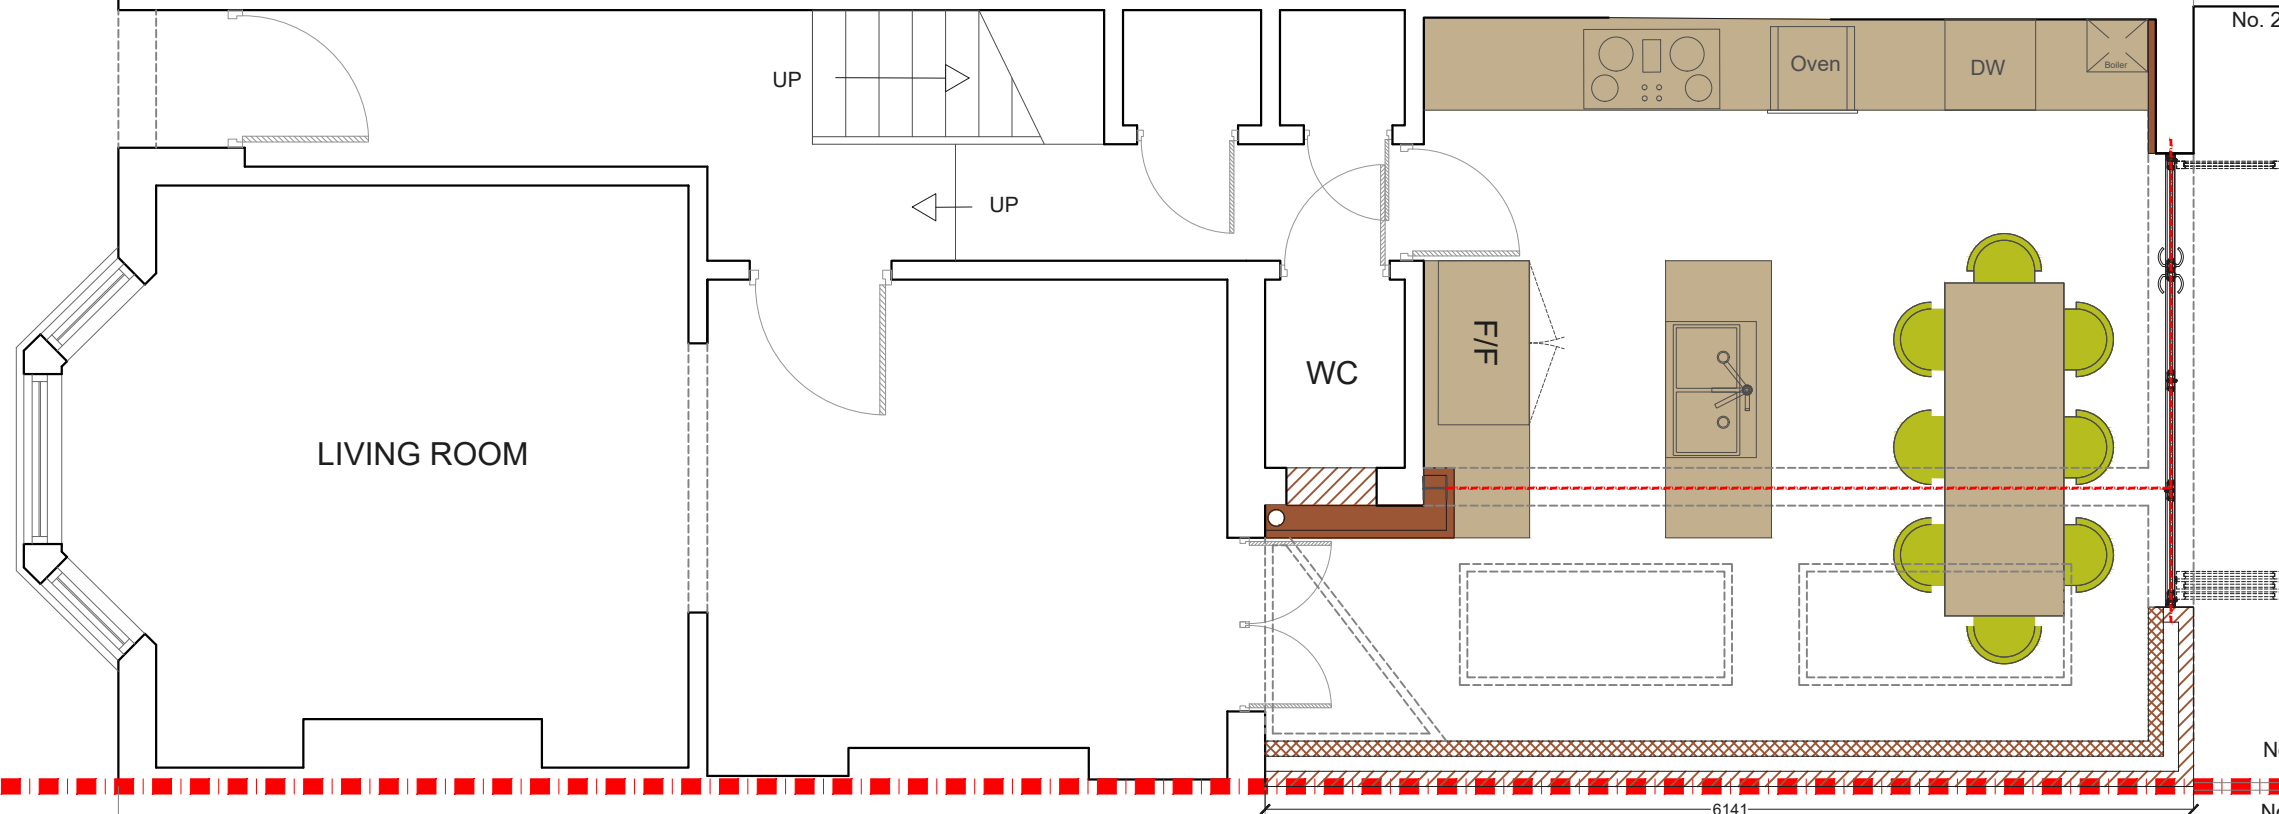

PROPOSED GROUND FLOOR PLAN  
SCALE 1:50

NOT BEEN SURVEYED

			CLIENT	T W	PROJECT	DULKA ROAD SW11		SCALE	1:50@A3	DRAWING NO.	P - 1	REV.	
					DRAWING TITLE	PROPOSED GROUND FLOOR PLAN		DATE	24-01-18	DRAWN	EW		
REV	DATE	NOTES							<p>Meters @ 1:50@ A3</p>			<p><b>designteam</b></p> <p>342 Clapham Road London SW9 9AJ Tel: 0207 242 5353 hello@designteam.co.uk www.designteam.co.uk</p>	





NOT BEEN SURVEYED

No. 27

No. 29

NOTES: All detailed measurements are approximate.

NOTES: All measurements of neighbouring properties are approximate including garden levels and will be subject to Party Wall Matters.

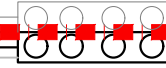 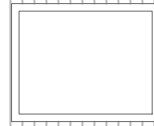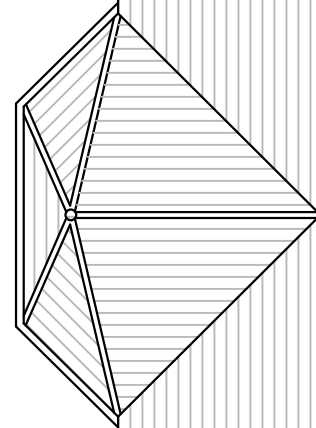

No. 29

No. 31

### PROPOSED ROOF PLAN SCALE 1:50

NOT BEEN SURVEYED

SKYLIGHT

SKYLIGHT

445

809

1832

5133

1149

6141

REV	DATE	NOTES

CLIENT	T W
--------	-----

PROJECT	DULKA ROAD SW11
DRAWING TITLE	PROPOSED ROOF PLAN

SCALE	1:50@A3	DRAWING NO.	P - 2	REV.	
DATE	24-01-18	DRAWN	EW		
<p>Meters @ 1:50@ A3</p>					

**designteam**


342 Clapham Road  
London  
SW9 9AJ

Tel: 0207 242 5353  
hello@designteam.co.uk  
www.designteam.co.uk



PROPOSED SIDE ELEVATION  
SCALE 1:50

NOTES: All detailed measurements are approximate.  
NOTES: All measurements of neighbouring properties are approximate including garden levels and will be subject to Party Wall Matters.

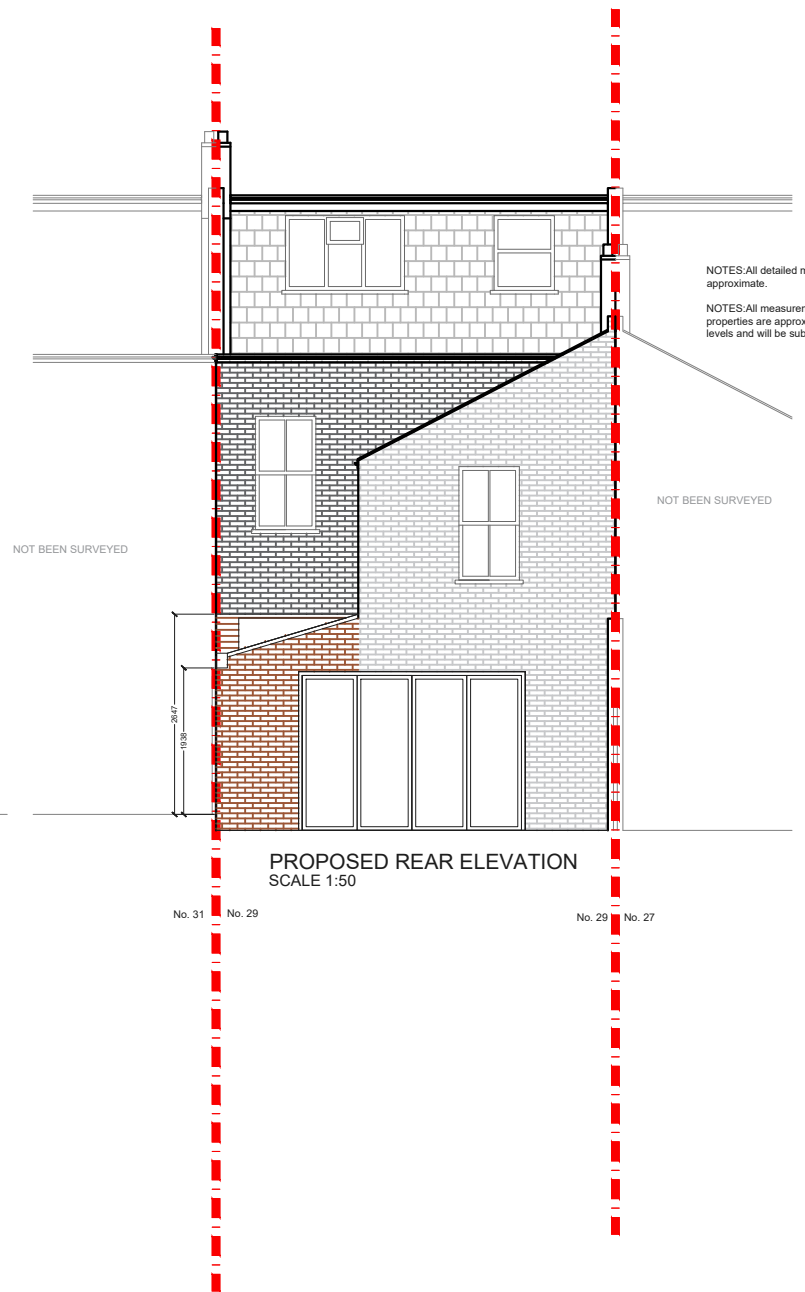



PROPOSED REAR ELEVATION  
SCALE 1:50

NOTES: All detailed measurements are approximate.  
NOTES: All measurements of neighbouring properties are approximate including garden levels and will be subject to Party Wall Matters.

NOT BEEN SURVEYED

NOT BEEN SURVEYED

			CLIENT	T W	PROJECT	DULKA ROAD SW11	SCALE	1:50@A3	DRAWING NO.	REV.	 <p>342 Clapham Road London SW9 9AJ Tel: 0207 242 5353 hello@designteam.co.uk www.designteam.co.uk</p>	
					DRAWING TITLE	PROPOSED ELEVATIONS	DATE	24-01-18	DRAWN	EW		P - 3
												
REV	DATE	NOTES										