

PROPOSED GROUND FLOOR PLAN
SCALE 1:50


NOTES: All detailed measurements are approximate.

NOTES: All measurements of neighbouring properties are approximate including garden levels and will be subject to Party Wall Matters.

REV.	DATE	NOTES	CLIENT	PROJECT ADDRESS	SCALE	DRAWN	DRAWING NO.	REVISION
			RD	FLAXTON ROAD, SE18	1:50@A3	RA	P- 1	
					DATE			
					20-05-2020			
				DRAWING TITLE	<p>Meters @ 1:50@ A3</p>			
				PROPOSED GROUND FLOOR PLAN				

designteam

342 Clapham Road London SW9 9AJ
Tel: 0207 242 5353
hello@designteam.co.uk
www.designteam.co.uk

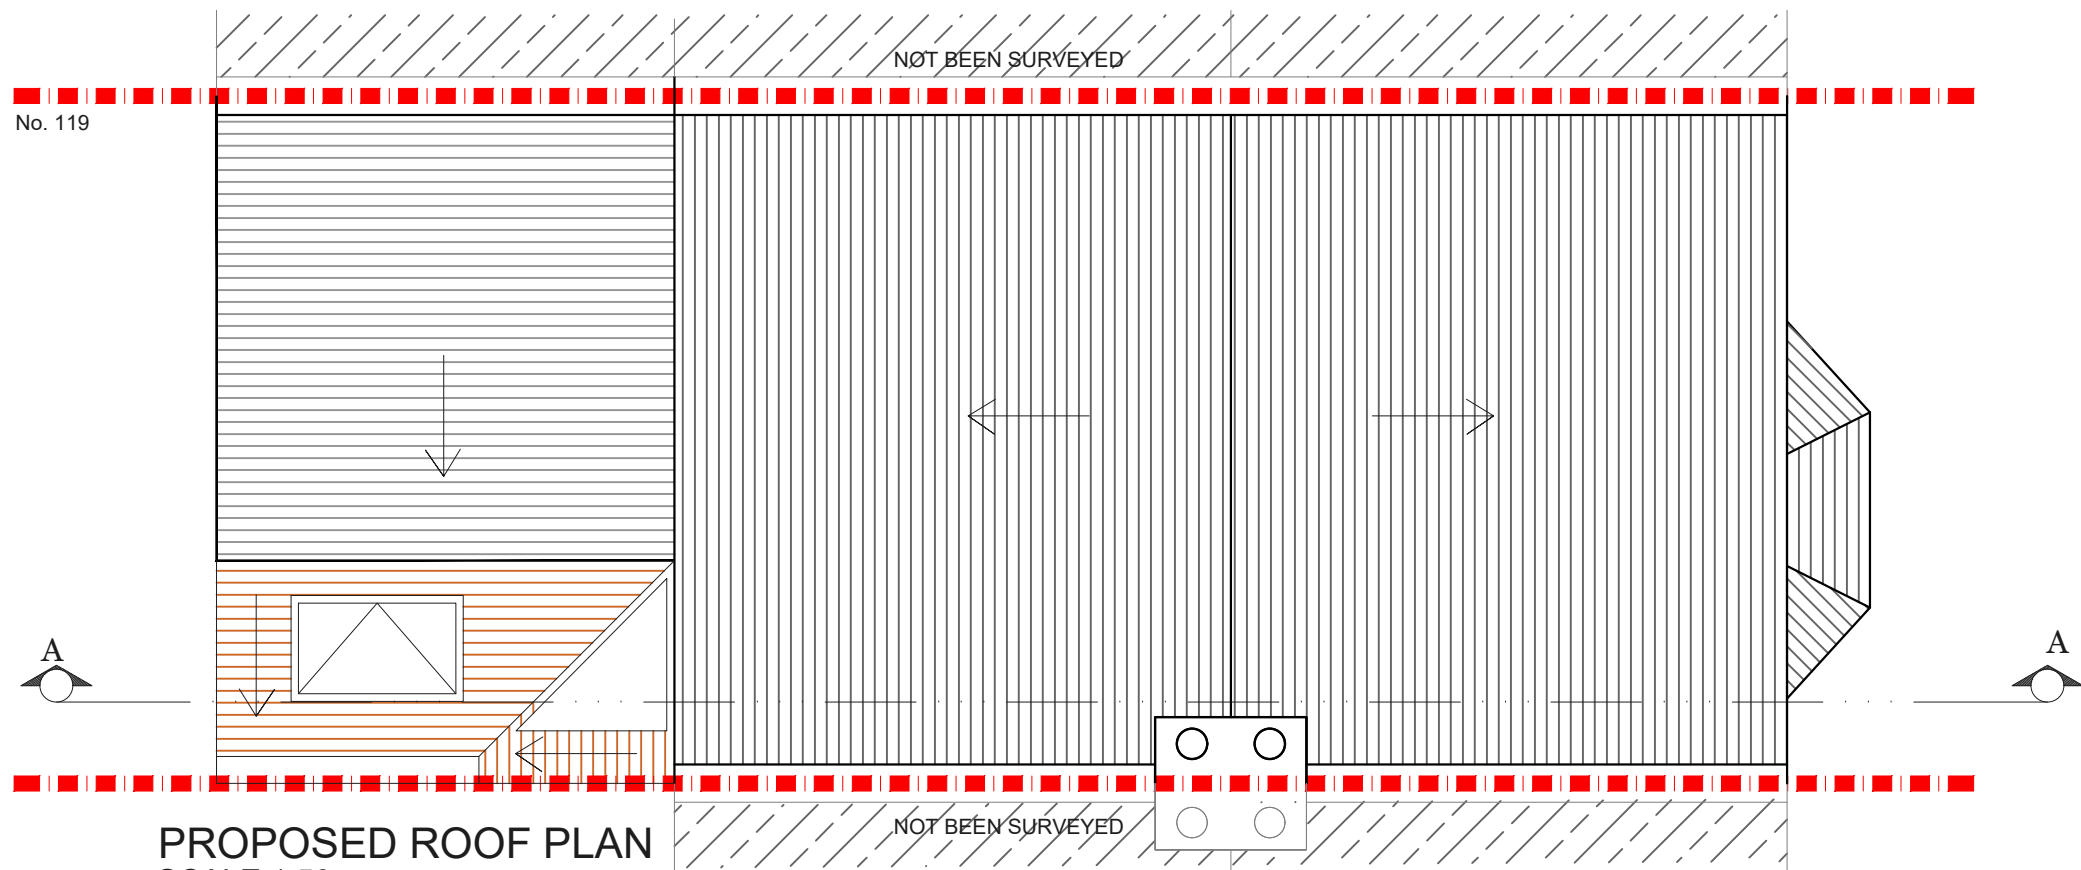


PROPOSED ROOF PLAN
SCALE 1:50

NOTES: All detailed measurements are approximate.

NOTES: All measurements of neighbouring properties are approximate including garden levels and will be subject to Party Wall Matters.

REV.	DATE	NOTES	CLIENT	PROJECT ADDRESS	SCALE	DRAWN	DRAWING NO.	REVISION
			RD	FLAXTON ROAD, SE18	1:50@A3	RA	P-2	
				DRAWING TITLE	DATE			
				PROPOSED ROOF PLAN	20-05-2020			
					<p>Meters @ 1:50@ A3</p>			

designteam
 342 Clapham Road London SW9 9AJ
 Tel: 0207 242 5353
 hello@designteam.co.uk
 www.designteam.co.uk

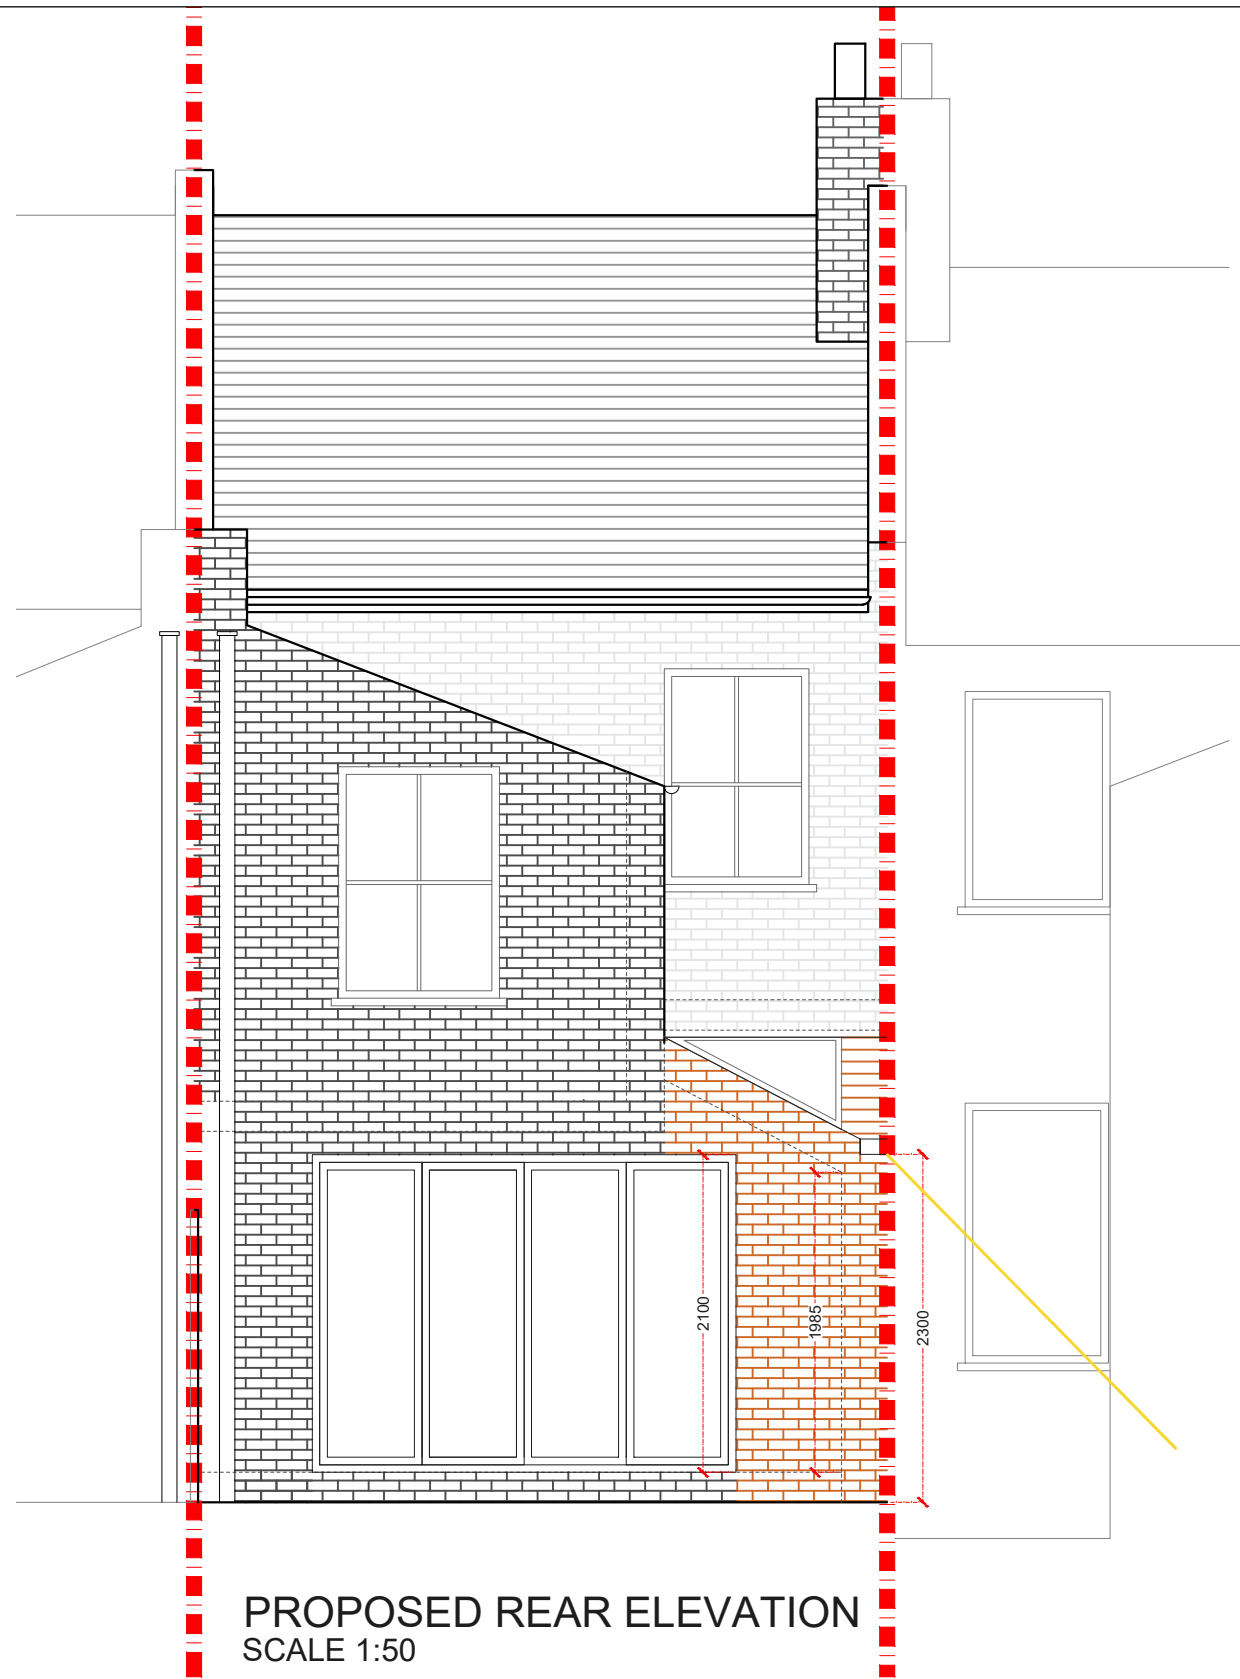

PROPOSED REAR ELEVATION
SCALE 1:50

NOTES: All detailed measurements are approximate.

NOTES: All measurements of neighbouring properties are approximate including garden levels and will be subject to Party Wall Matters.

REV.	DATE	NOTES	CLIENT	PROJECT ADDRESS	SCALE	DRAWN	DRAWING NO.	REVISION
			RD	FLAXTON ROAD, SE18	1:50@A3	RA	P- 3	
					DATE			
				DRAWING TITLE	<p>Meters @ 1:50@ A3</p>			
				PROPOSED REAR ELEVATION				

designteam

342 Clapham Road
London
SW9 9AJ
Tel: 0207 242 5353
hello@designteam.co.uk
www.designteam.co.uk