


PROPOSED GROUND FLOOR PLAN
SCALE 1:50

REV	DATE	NOTES	CLIENT	PROJECT	SCALE	DRAWING NO.	REV.
			B G	FRIERN ROAD LONDON SE22	1:50@A3 DATE 02-10-14 DRAWN MKS	P1	
DRAWINGS TO BE READ IN CONJUNCTION WITH RELEVANT DRAWING AND SPECS. FIGURED DIMENSIONS ONLY. DIMENSIONS SHOULD NOT BE RELIED UPON FOR CONSTRUCTION. THE CONTRACTOR SHALL BE RESPONSIBLE FOR OBTAINING ALL NECESSARY PERMITS AND APPROVALS. DRAWING TITLE	DATE	SCALE	DRAWING NO.	REV.
DRAWINGS TO BE READ IN CONJUNCTION WITH RELEVANT DRAWING AND SPECS. FIGURED DIMENSIONS ONLY. DIMENSIONS SHOULD NOT BE RELIED UPON FOR CONSTRUCTION. THE CONTRACTOR SHALL BE RESPONSIBLE FOR OBTAINING ALL NECESSARY PERMITS AND APPROVALS. PROPOSED GROUND FLOOR PLAN	02-10-14	1:50@A3	P1	

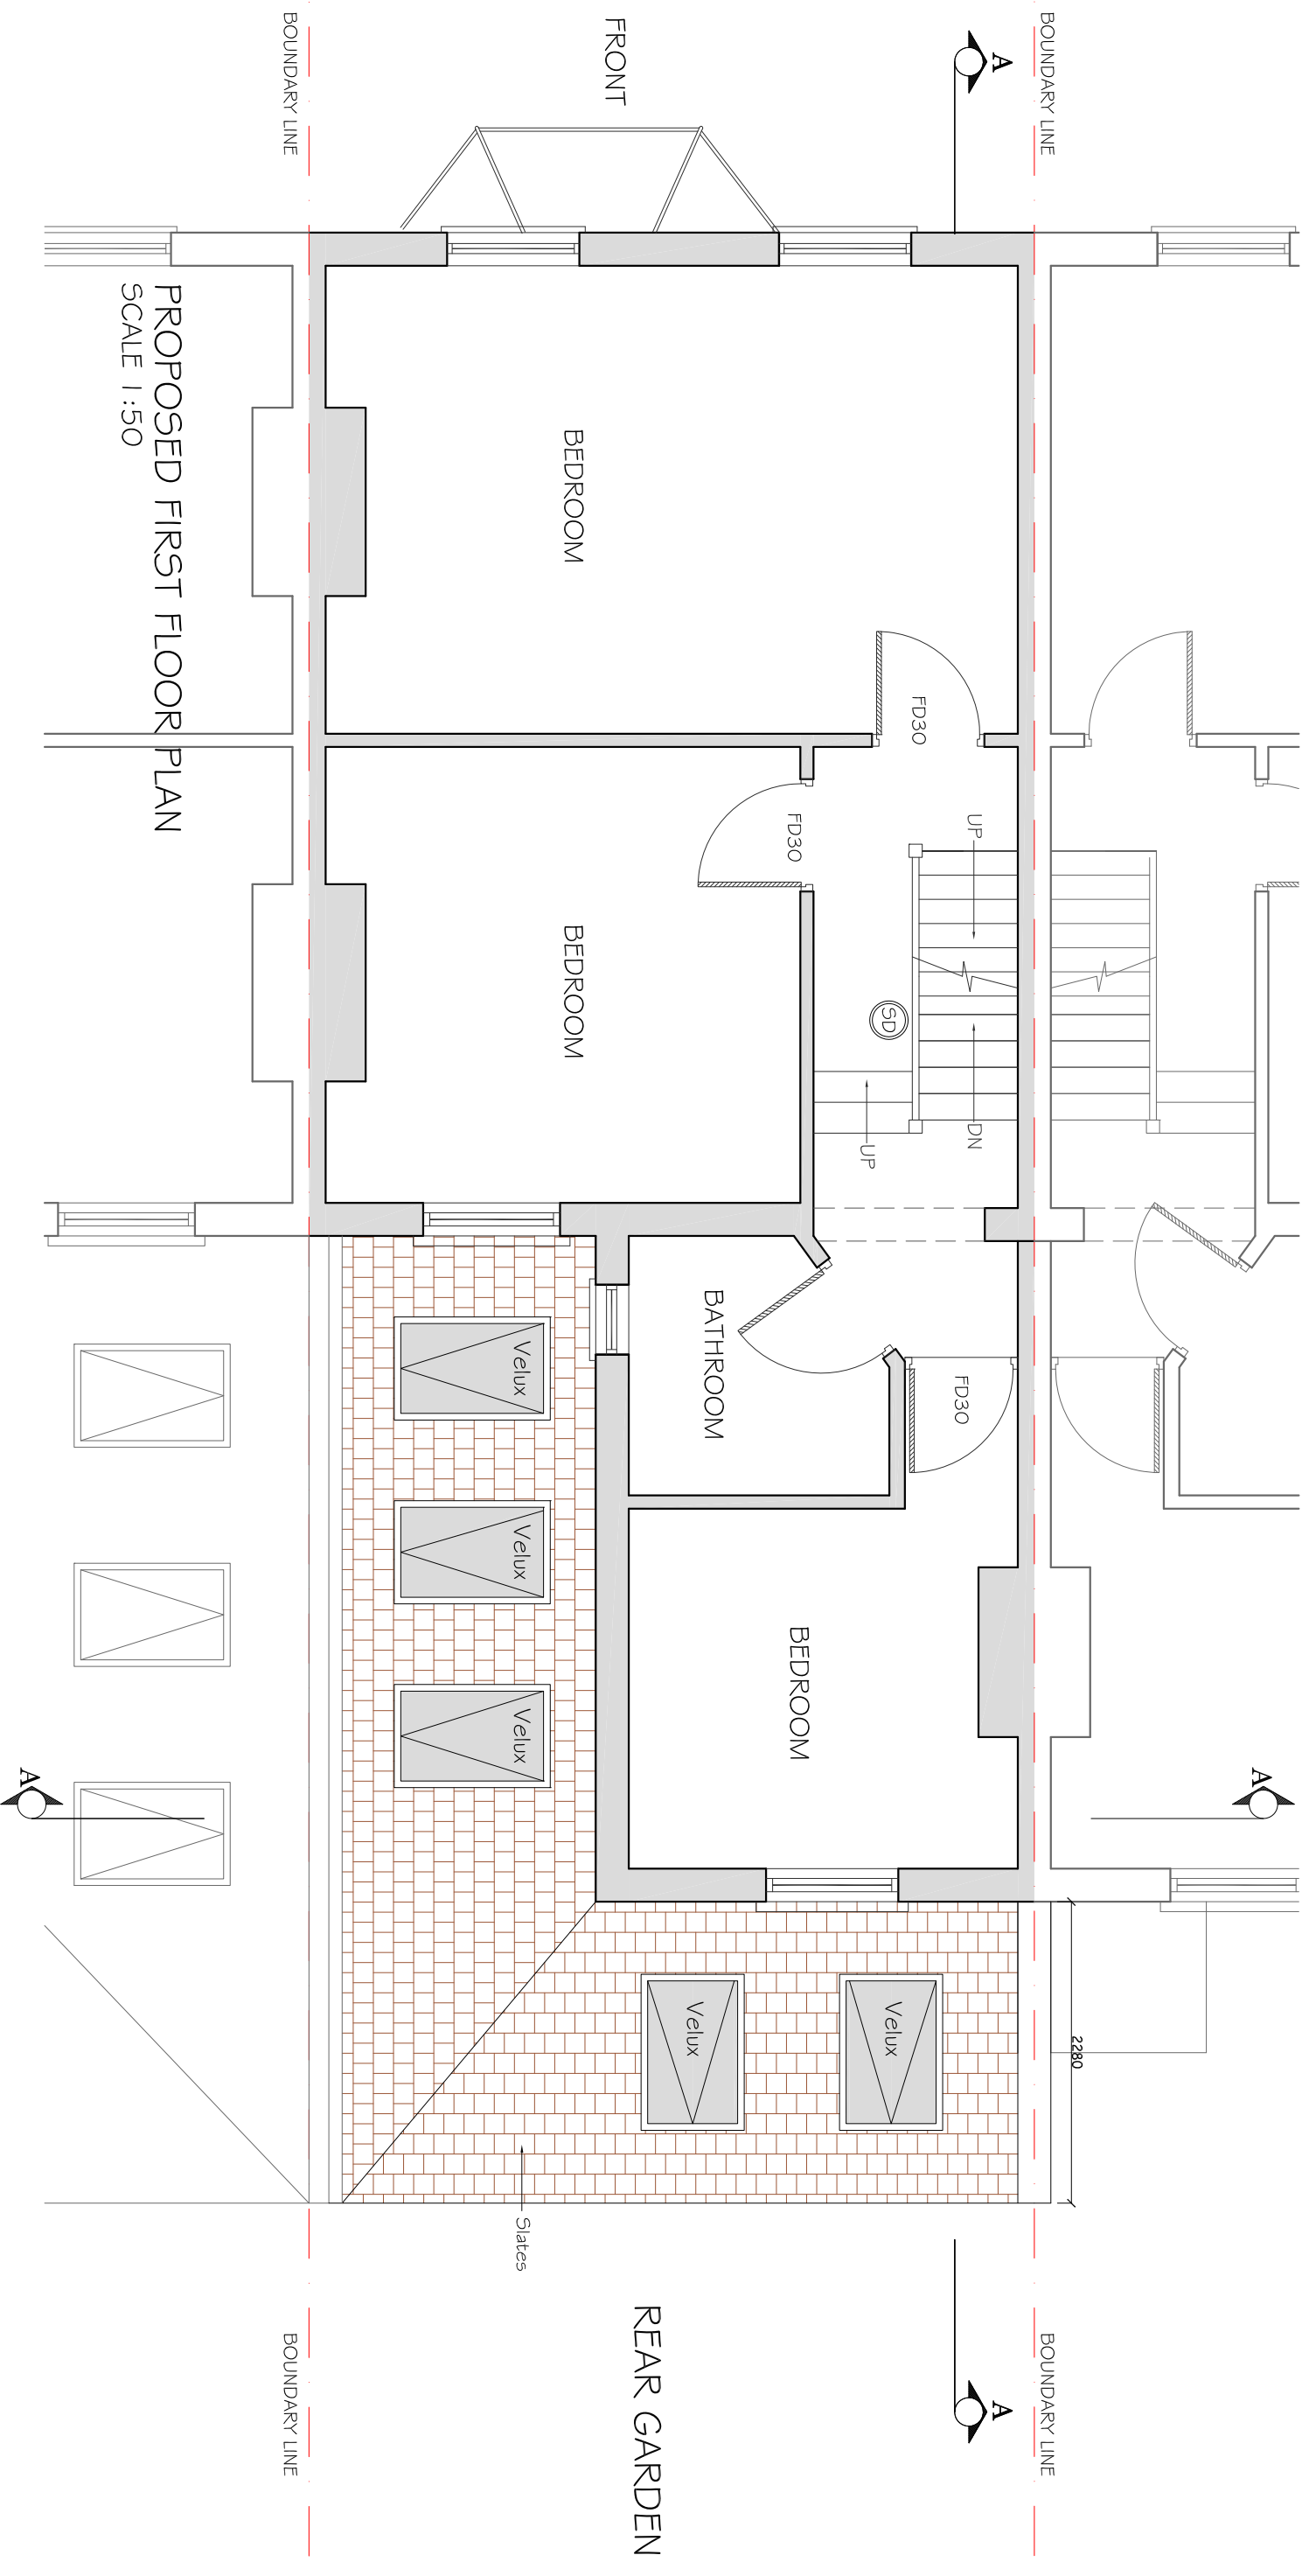

PROPOSED FIRST FLOOR PLAN
SCALE 1:50

REV	DATE	NOTES

CLIENT	B G
PROJECT	FRIERN ROAD LONDON SE22
DRAWING TITLE	PROPOSED FIRST FLOOR PLAN

SCALE	1:50 @ A3
DATE	02-10-14
DRAWN	MKS


DRAWING NO.	P2
REV.	

buildteam
the side return extension company

Unit 1F
26-32 Voltaire Road
London SW4 6DH

T 020 7495 6561
Info@buildteam.com
www.buildteam.com

DRAWINGS TO BE READ IN CONJUNCTION WITH RELEVANT DRAWING AND SPECS. FIGURED DIMENSIONS ONLY. DIMENSIONS SHOULD NOT BE RELIED UPON FOR CONSTRUCTION. BUILDERS AND OTHER TRADES SHOULD VERIFY DIMENSIONS ON SITE. 

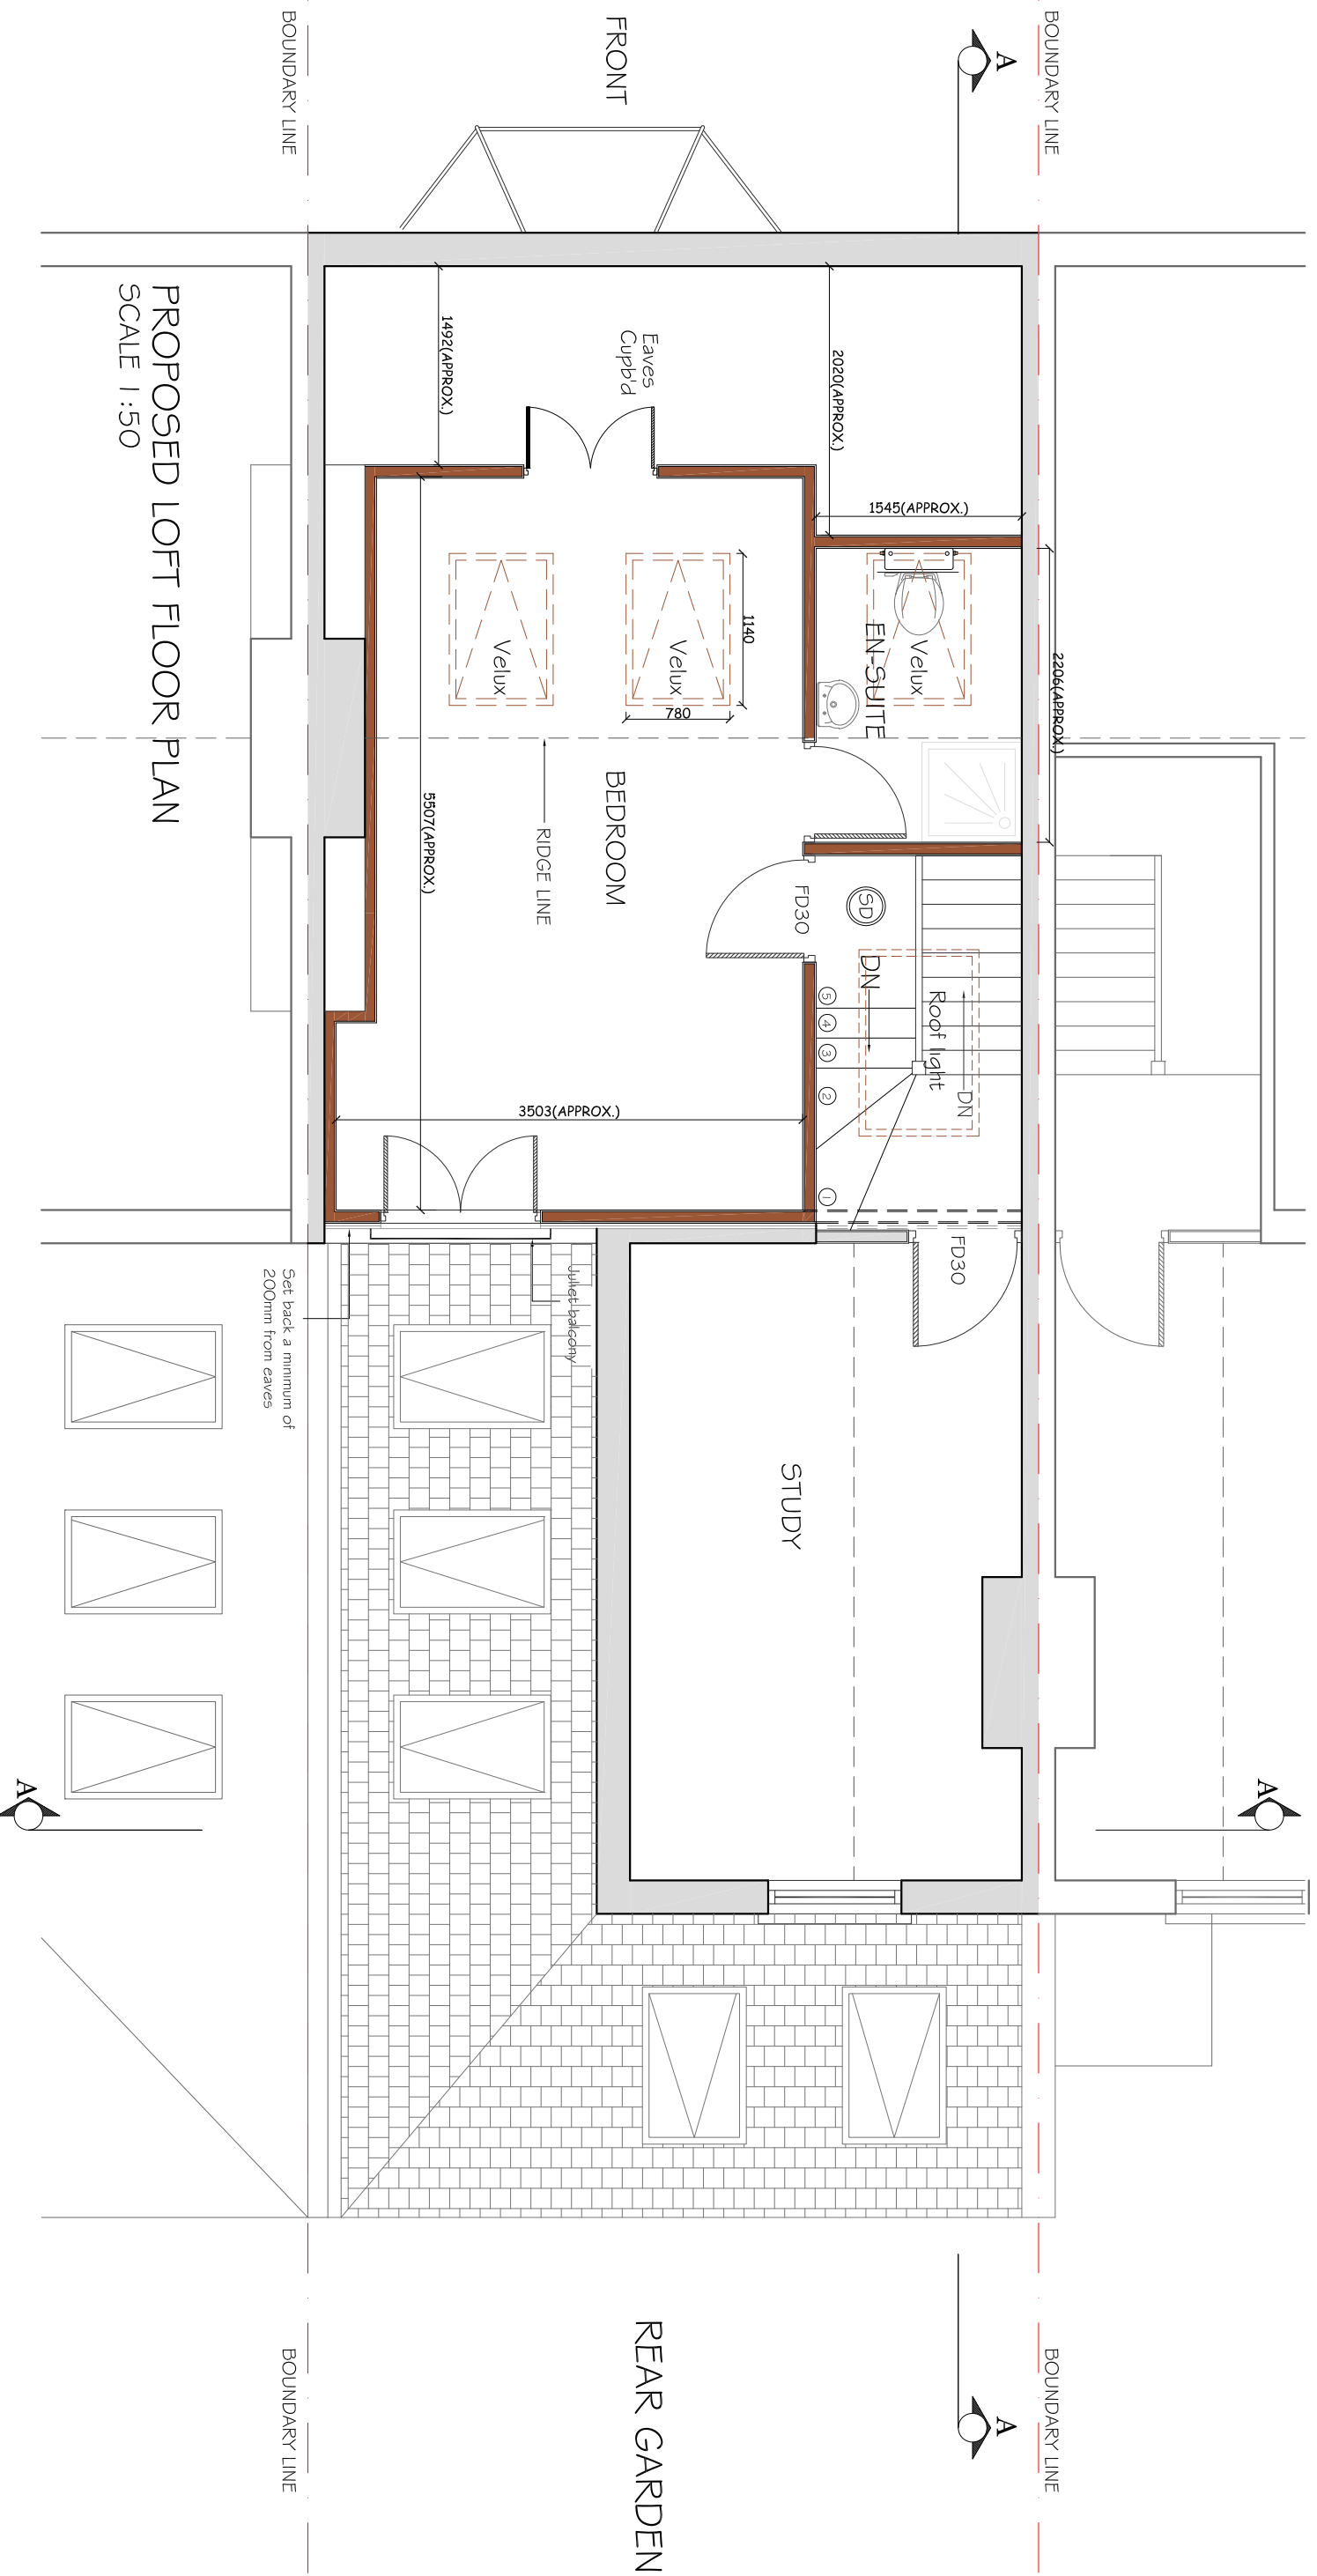

PROPOSED LOFT FLOOR PLAN
SCALE 1:50

BOUNDARY LINE

BOUNDARY LINE

BOUNDARY LINE

BOUNDARY LINE

REV	DATE	NOTES

CLIENT

B G

PROJECT

**FRIERN ROAD
LONDON SE22**

SCALE

1:50@A3

DATE

02-10-14


DRAWING NO.

P3

REV.






DRAWING TITLE

**PROPOSED LOFT
FLOOR PLAN**

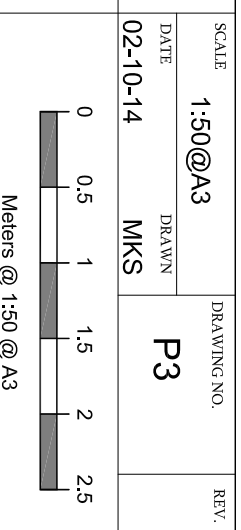

DRAWINGS TO BE READ IN CONJUNCTION WITH RELEVANT DRAWING AND SPECS. FIGURED DIMENSIONS ONLY. DIMENSIONS SHOULD NOT BE RELIED UPON PARTS. THIRD PARTY SUPPLIERS TO OBTAIN THEIR OWN SITE MEASUREMENTS. IN THE EVENT OF ANY DISCREPANCY BETWEEN THE DRAWING AND THE SITE, THE CONTRACTOR SHALL BE RESPONSIBLE FOR VERIFYING THE DIMENSIONS. BUILD TEAM HOLDSON LIMITED IS APPOINTED TO EXECUTE THE WORKS. BUILD TEAM HOLDSON LIMITED ACCEPTS NO LIABILITY WHATSOEVER FOR THE SPECIFICATION, CALCULATION OR OTHER STRUCTURAL OR NON-STRUCTURAL INFORMATION AS IT SO EXISTS PERTAINING TO THE PROPOSED WORKS CONTAINED HEREWITH.

buildteam
the side return extension company
Unit 1F
26-32 Voltaire Road
London SW4 6DH
T 020 7495 6561
Info@buildteam.com
www.buildteam.com

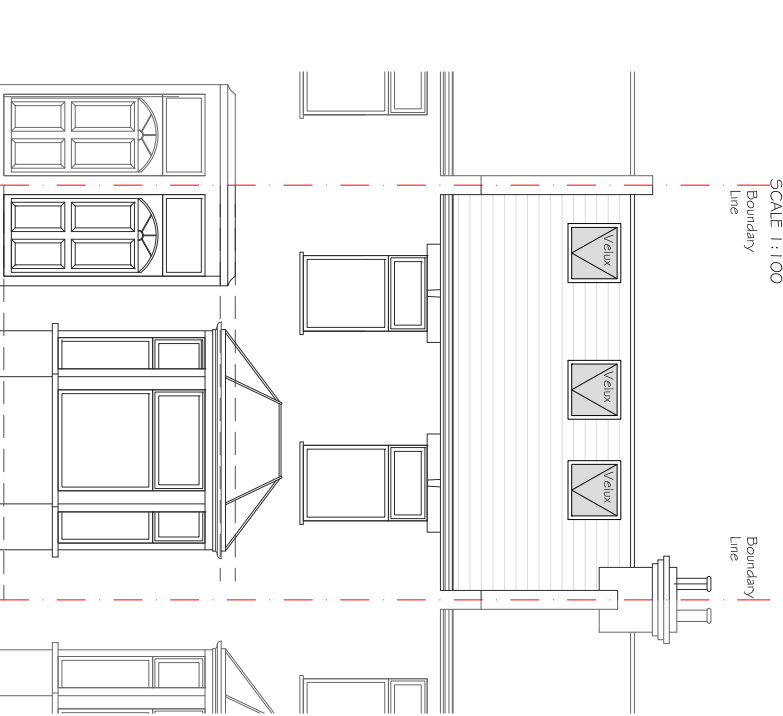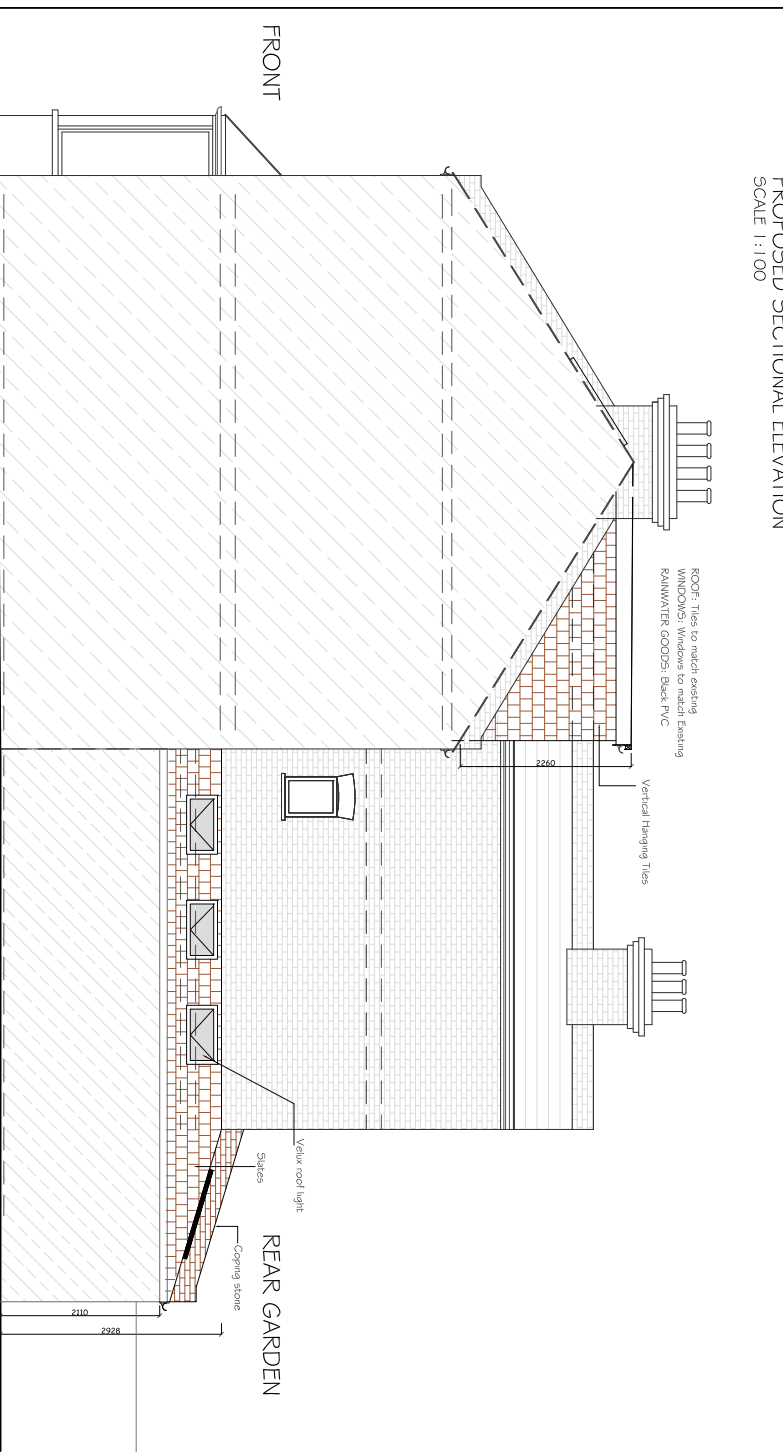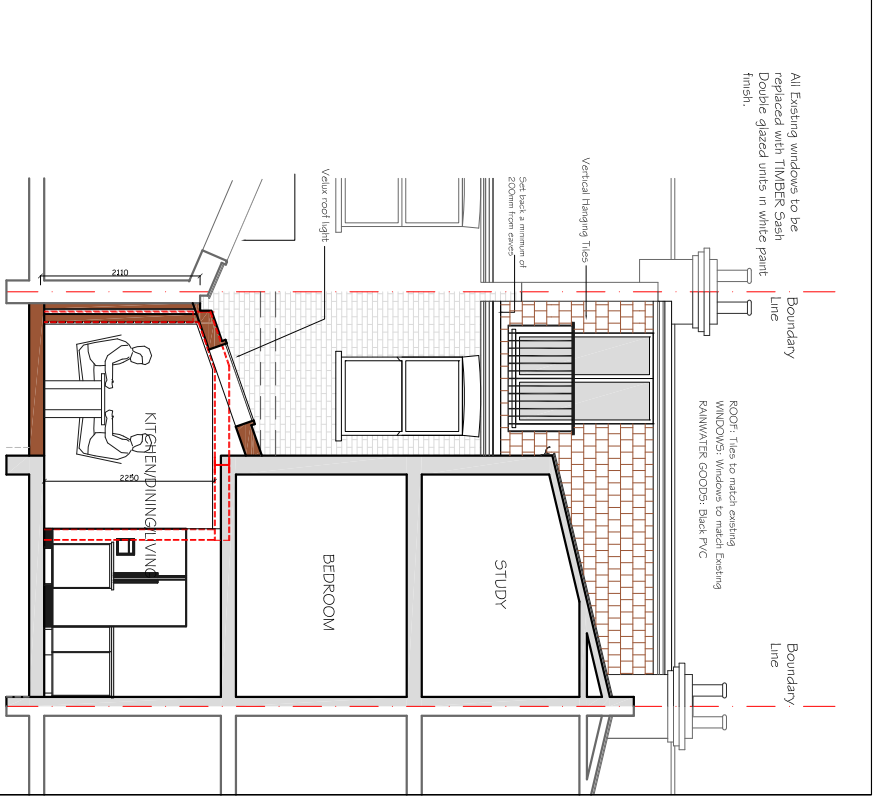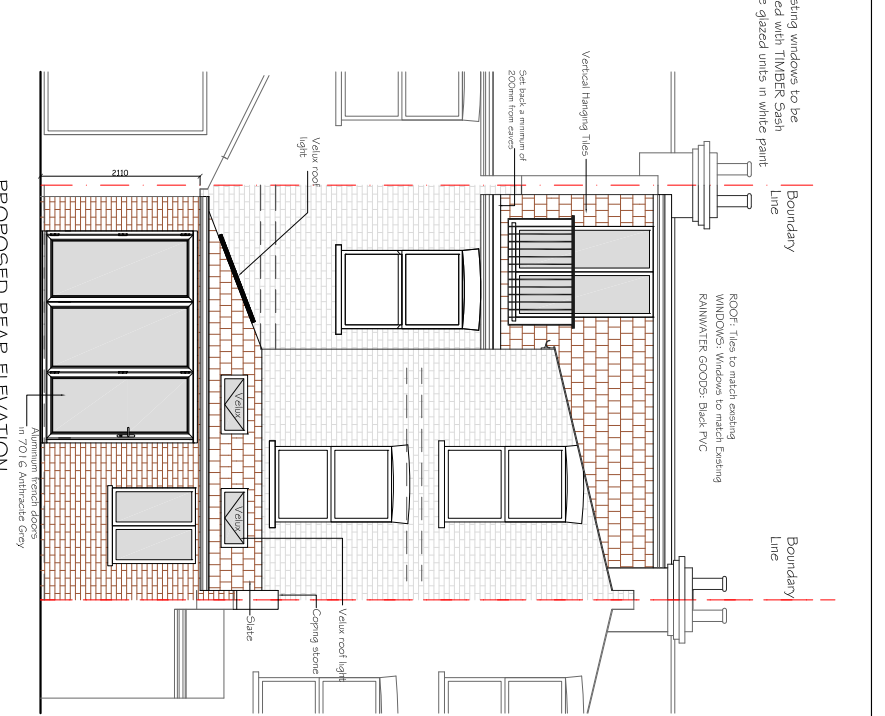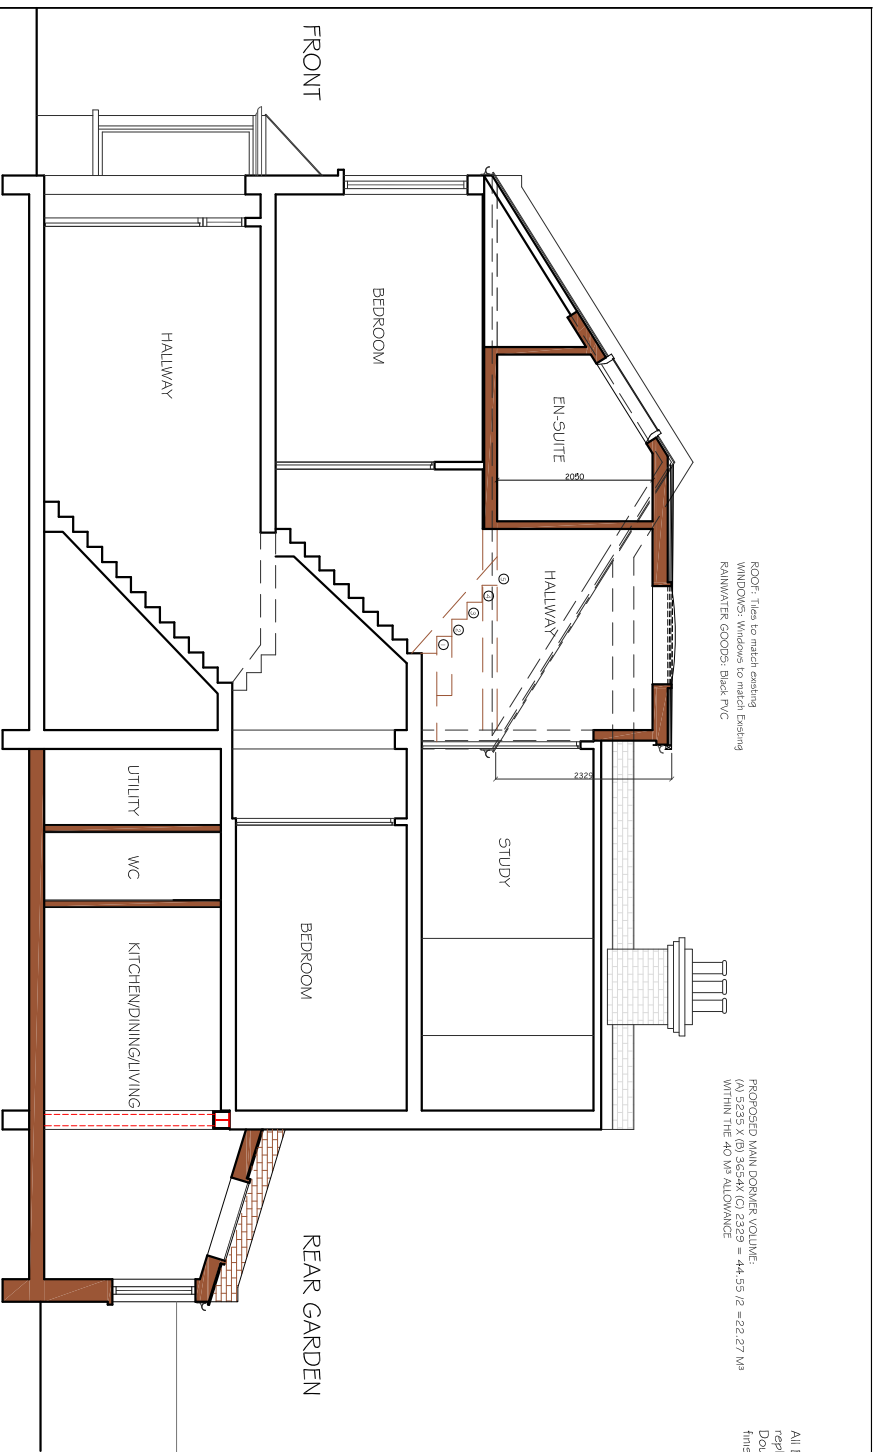

PROPOSED SIDE ELEVATION
SCALE 1:100

PROPOSED REAR ELEVATION
SCALE 1:100

PROPOSED FRONT ELEVATION
SCALE 1:100

REV	DATE	NOTES

CLIENT	B G
PROJECT	FRIERN ROAD LONDON SE22

DRAWING TITLE	PROPOSED ELEVATIONS AND SECTION
---------------	--

SCALE	1:100@A3	DRAWING NO.	P5	REV.	
DATE	02-10-14	DRAWN	MKS		

buildteam
the side return extension company
Unit 1F
26-32 Voltaire Road
London SW4 6DH
T 020 7495 6561
Info@buildteam.com
www.buildteam.com

DRAWINGS TO BE READ IN CONJUNCTION WITH RELEVANT DRAWING AND SPECS. FIGURED DIMENSIONS ONLY. DIMENSIONS SHOULD NOT BE RELIED UPON FOR CONSTRUCTION. THIS DRAWING IS THE PROPERTY OF BUILDTEAM LIMITED AND IS NOT TO BE REPRODUCED OR TRANSMITTED IN ANY FORM OR BY ANY MEANS, ELECTRONIC OR MECHANICAL, INCLUDING PHOTOCOPYING, RECORDING, OR BY ANY INFORMATION STORAGE AND RETRIEVAL SYSTEM. BUILDTEAM LIMITED IS NOT RESPONSIBLE FOR THE ACCURACY OF THE INFORMATION PROVIDED AND DOES NOT GUARANTEE THE ACCURACY OF THE INFORMATION PROVIDED. BUILDTEAM LIMITED IS NOT RESPONSIBLE FOR THE ACCURACY OF THE INFORMATION PROVIDED AND DOES NOT GUARANTEE THE ACCURACY OF THE INFORMATION PROVIDED.