




**PROPOSED GROUND FLOOR PLAN**  
SCALE 1:50

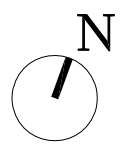


			CLIENT	ZR & JG	PROJECT	GLENWOOD ROAD N15	SCALE	1:50@A3	DRAWING NO.	P1	REV.	
							DATE	13-04-15	DRAWN	ZF		
					DRAWING TITLE	PROPOSED GROUND FLOOR PLAN	<p>Meters @ 1:50 @ A3</p>					
REV	DATE	NOTES	<small>DRAWINGS TO BE READ IN CONJUNCTION WITH RELEVANT DRAWING AND SPECS. FIGURED DIMENSIONS ONLY. DIMENSIONS SHOULD NOT BE RELIED UPON FOR THE PURPOSES OF ORDERING MATERIALS OR PLACING SUB-CONTRACT ORDERS, OR THE PLACEMENT OF ORDERS WITH THIRD PARTIES. THIRD PARTY SUPPLIERS TO TAKE THEIR OWN SITE MEASUREMENTS. IN THE EVENT THAT A CONTRACTOR OTHER THAN BUILD TEAM HOLBORN LIMITED IS APPOINTED TO EXECUTE THE WORKS, BUILD TEAM HOLBORN LIMITED ACCEPT NO LIABILITY WHATSOEVER FOR THE SPECIFICATION, CALCULATION OR OTHER STRUCTURAL OR NON-STRUCTURAL INFORMATION AS IT SO EXISTS PERTAINING TO THE PROPOSED WORKS CONTAIN HERewith.</small>									
						<p>the side return extension company</p>			Unit 1F 26-32 Voltaire Road London SW4 6DH			T 020 7495 6561 info@buildteam.com www.buildteam.com

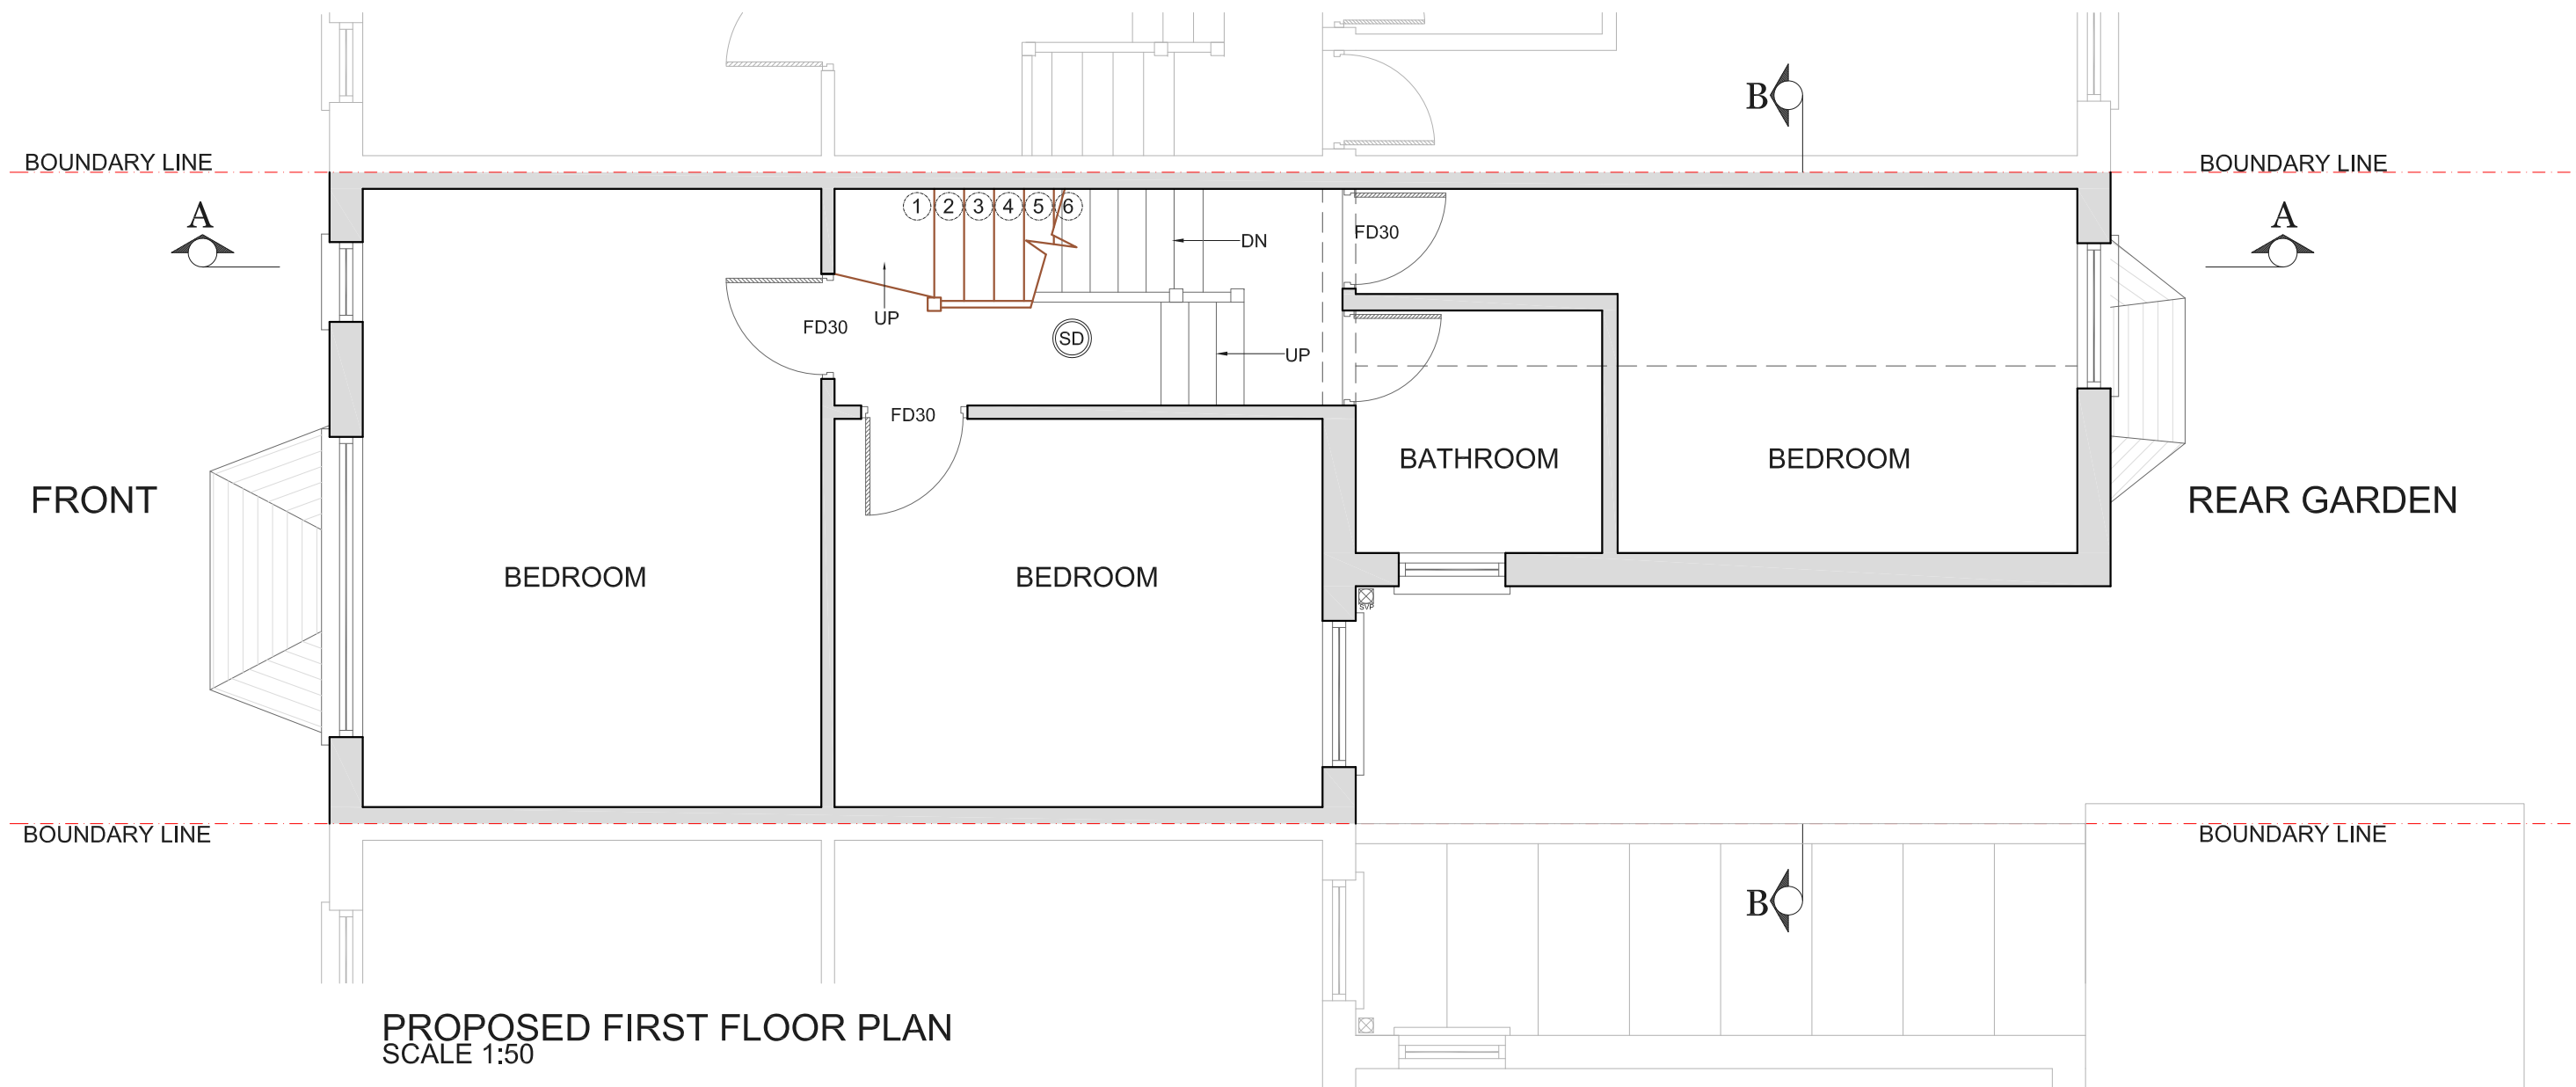

**PROPOSED FIRST FLOOR PLAN**  
SCALE 1:50

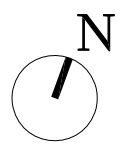


			CLIENT	ZR & JG	PROJECT	GLENWOOD ROAD N15	SCALE	1:50@A3	DRAWING NO.	P2	REV.	
							DATE	13-04-15	DRAWN	ZF		
					DRAWING TITLE	PROPOSED FIRST FLOOR PLAN	<p>Meters @ 1:50 @ A3</p>					
REV	DATE	NOTES	<small>DRAWINGS TO BE READ IN CONJUNCTION WITH RELEVANT DRAWING AND SPECS. FIGURED DIMENSIONS ONLY. DIMENSIONS SHOULD NOT BE RELIED UPON FOR THE PURPOSES OF ORDERING MATERIALS OR PLACING SUB-CONTRACT ORDERS, OR THE PLACEMENT OF ORDERS WITH THIRD PARTIES. THIRD PARTY SUPPLIERS TO TAKE THEIR OWN SITE MEASUREMENTS. IN THE EVENT THAT A CONTRACTOR OTHER THAN BUILD TEAM HOLBORN LIMITED IS APPOINTED TO EXECUTE THE WORKS, BUILD TEAM HOLBORN LIMITED ACCEPT NO LIABILITY WHATSOEVER FOR THE SPECIFICATION, CALCULATION OR OTHER STRUCTURAL OR NON-STRUCTURAL INFORMATION AS IT SO EXISTS PERTAINING TO THE PROPOSED WORKS CONTAIN HERewith.</small>									
			<p>the side return extension company</p> <p>Unit 1F 26-32 Voltaire Road London SW4 6DH</p> <p>T 020 7495 6561 info@buildteam.com www.buildteam.com</p>									

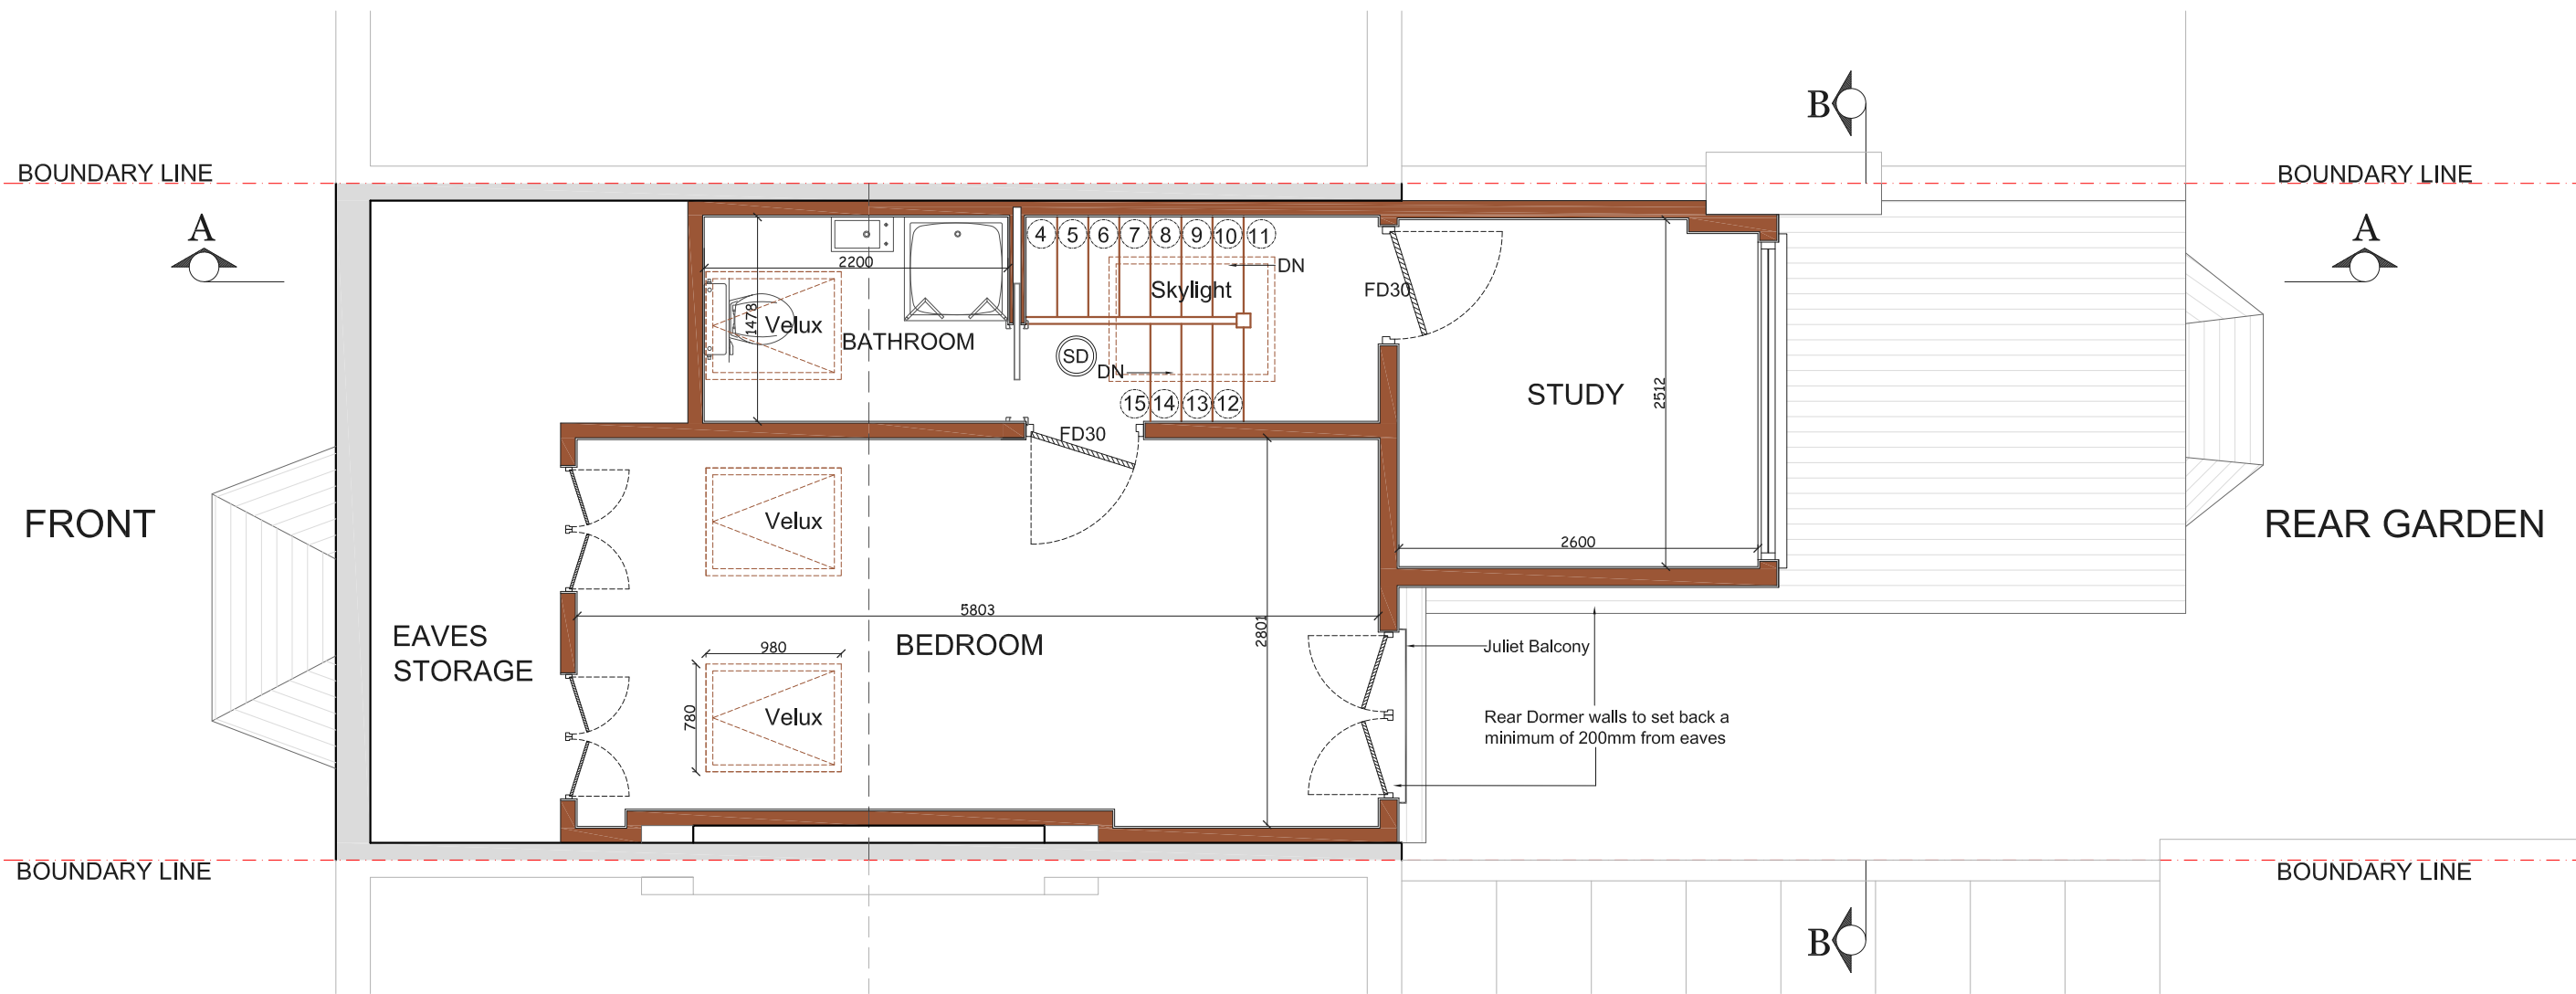


**PROPOSED LOFT FLOOR PLAN**  
SCALE 1:50

			CLIENT	ZR & JG	PROJECT	GLENWOOD ROAD N15	SCALE	1:50@A3	DRAWING NO.	P3	REV.	
							DATE	13-04-15	DRAWN	ZF		
					DRAWING TITLE	PROPOSED LOFT FLOOR PLAN	<p>Meters @ 1:50 @ A3</p>					
REV	DATE	NOTES	<small>DRAWINGS TO BE READ IN CONJUNCTION WITH RELEVANT DRAWING AND SPECS. FIGURED DIMENSIONS ONLY. DIMENSIONS SHOULD NOT BE RELIED UPON FOR THE PURPOSES OF ORDERING MATERIALS OR PLACING SUB-CONTRACT ORDERS, OR THE PLACEMENT OF ORDERS WITH THIRD PARTIES. THIRD PARTY SUPPLIERS TO TAKE THEIR OWN SITE MEASUREMENTS. IN THE EVENT THAT A CONTRACTOR OTHER THAN BUILD TEAM HOLBORN LIMITED IS APPOINTED TO EXECUTE THE WORKS, BUILD TEAM HOLBORN LIMITED ACCEPT NO LIABILITY WHATSOEVER FOR THE SPECIFICATION, CALCULATION OR OTHER STRUCTURAL OR NON-STRUCTURAL INFORMATION AS IT SO EXISTS PERTAINING TO THE PROPOSED WORKS CONTAIN HERewith.</small>									
						<p>the side return extension company</p>			<p>Unit 1F 26-32 Voltaire Road London SW4 6DH</p> <p>T 020 7495 6561 info@buildteam.com www.buildteam.com</p>			

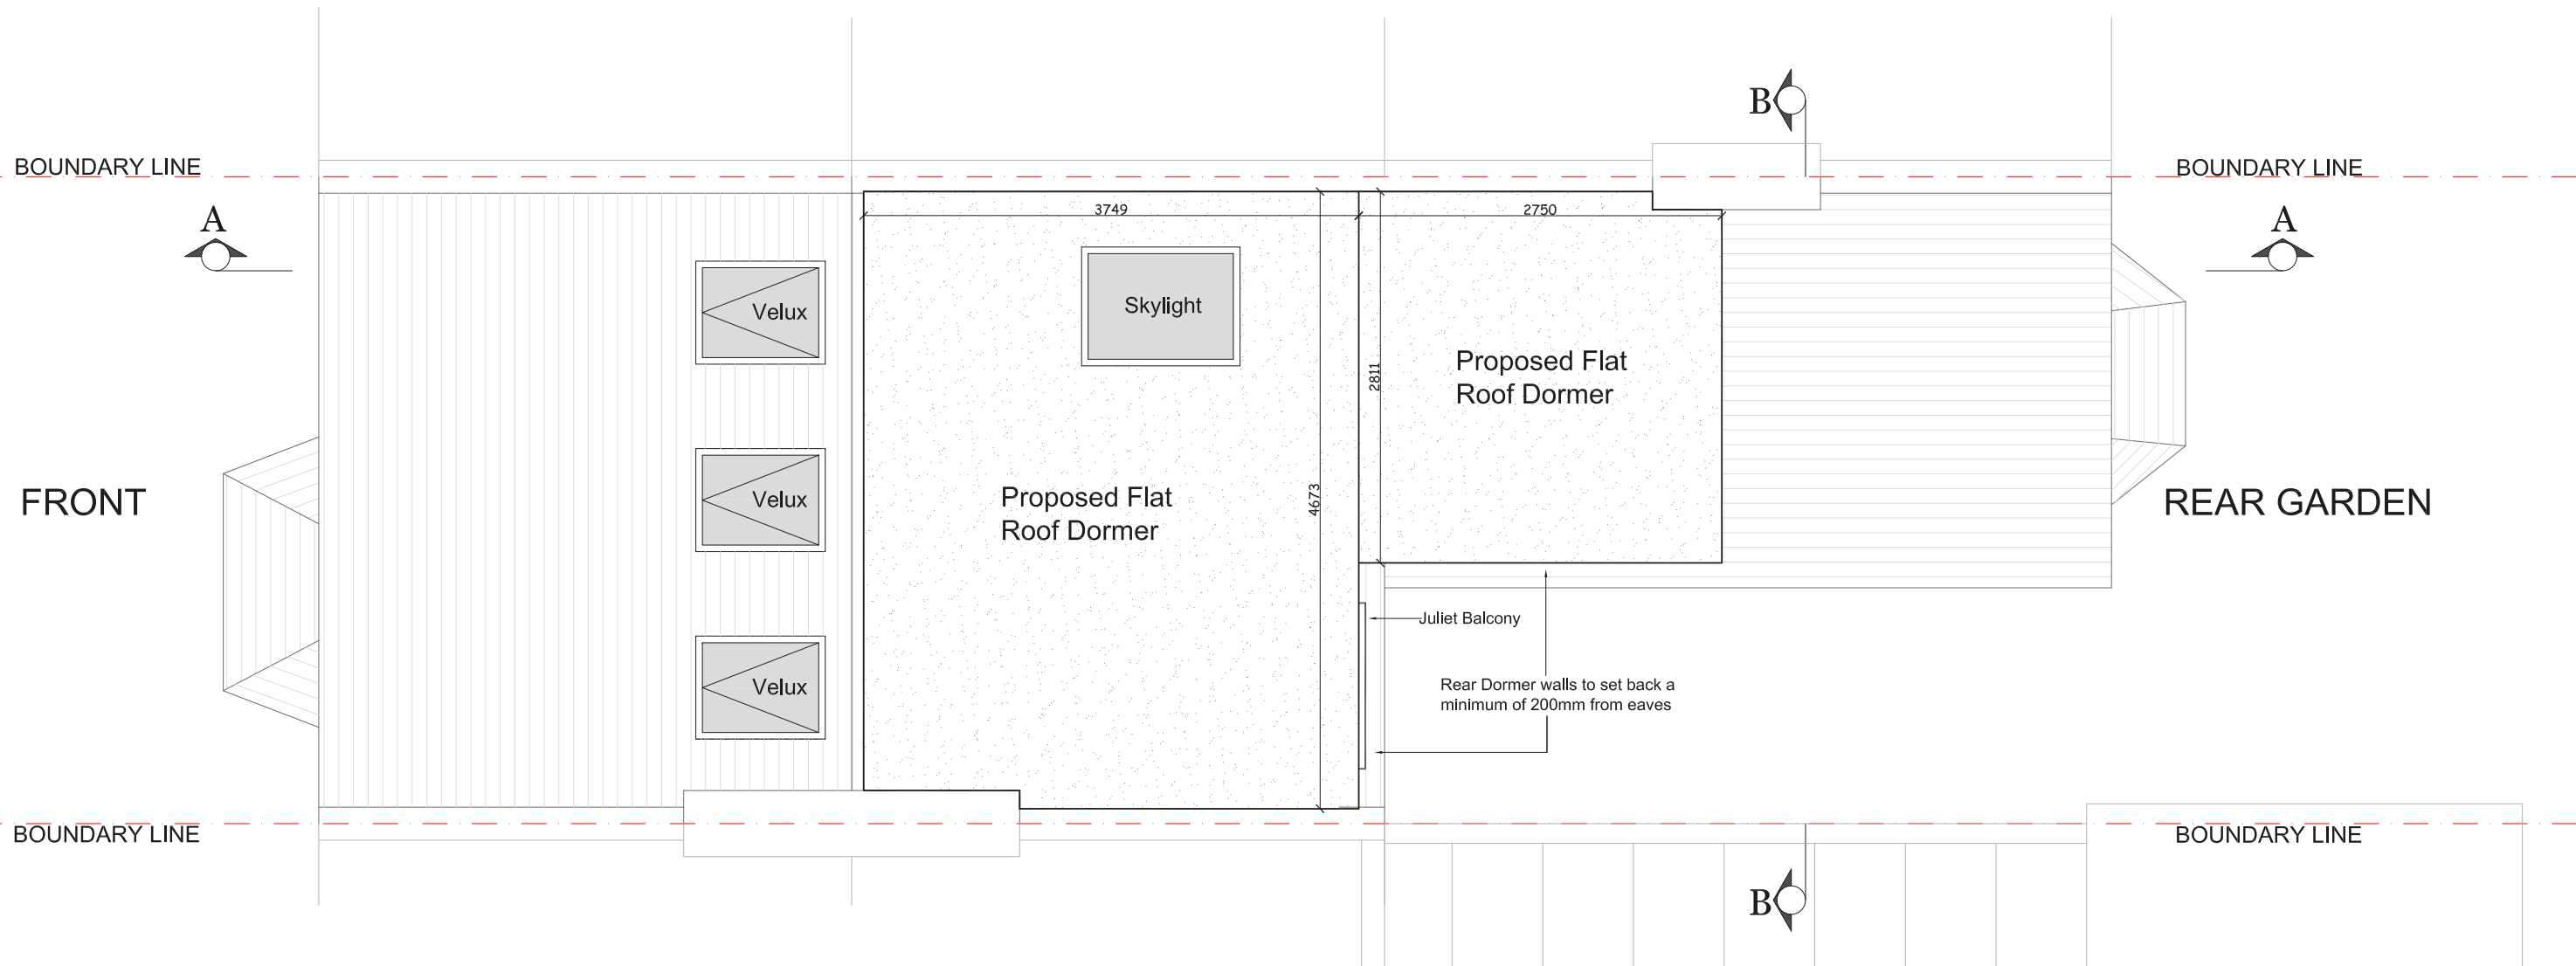


**PROPOSED ROOF TOP PLAN**  
SCALE 1:50

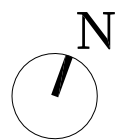


			CLIENT	ZR & JG	PROJECT	GLENWOOD ROAD N15	SCALE	1:50@A3	DRAWING NO.	P4	REV.	
							DATE	13-04-15	DRAWN	ZF		
					DRAWING TITLE	PROPOSED ROOF TOP PLAN	<p>Meters @ 1:50 @ A3</p>					
REV	DATE	NOTES	<small>DRAWINGS TO BE READ IN CONJUNCTION WITH RELEVANT DRAWING AND SPECS. FIGURED DIMENSIONS ONLY. DIMENSIONS SHOULD NOT BE RELIED UPON FOR THE PURPOSES OF ORDERING MATERIALS OR PLACING SUB-CONTRACT ORDERS, OR THE PLACEMENT OF ORDERS WITH THIRD PARTIES. THIRD PARTY SUPPLIERS TO TAKE THEIR OWN SITE MEASUREMENTS. IN THE EVENT THAT A CONTRACTOR OTHER THAN BUILD TEAM HOLBORN LIMITED IS APPOINTED TO EXECUTE THE WORKS, BUILD TEAM HOLBORN LIMITED ACCEPT NO LIABILITY WHATSOEVER FOR THE SPECIFICATION, CALCULATION OR OTHER STRUCTURAL OR NON-STRUCTURAL INFORMATION AS IT SO EXISTS PERTAINING TO THE PROPOSED WORKS CONTAIN HERewith.</small>									
			<p>the side return extension company</p> <p>Unit 1F 26-32 Voltaire Road London SW4 6DH</p> <p>T 020 7495 6561 info@buildteam.com www.buildteam.com</p>									




PROPOSED FRONT ELEVATION  
SCALE 1:100

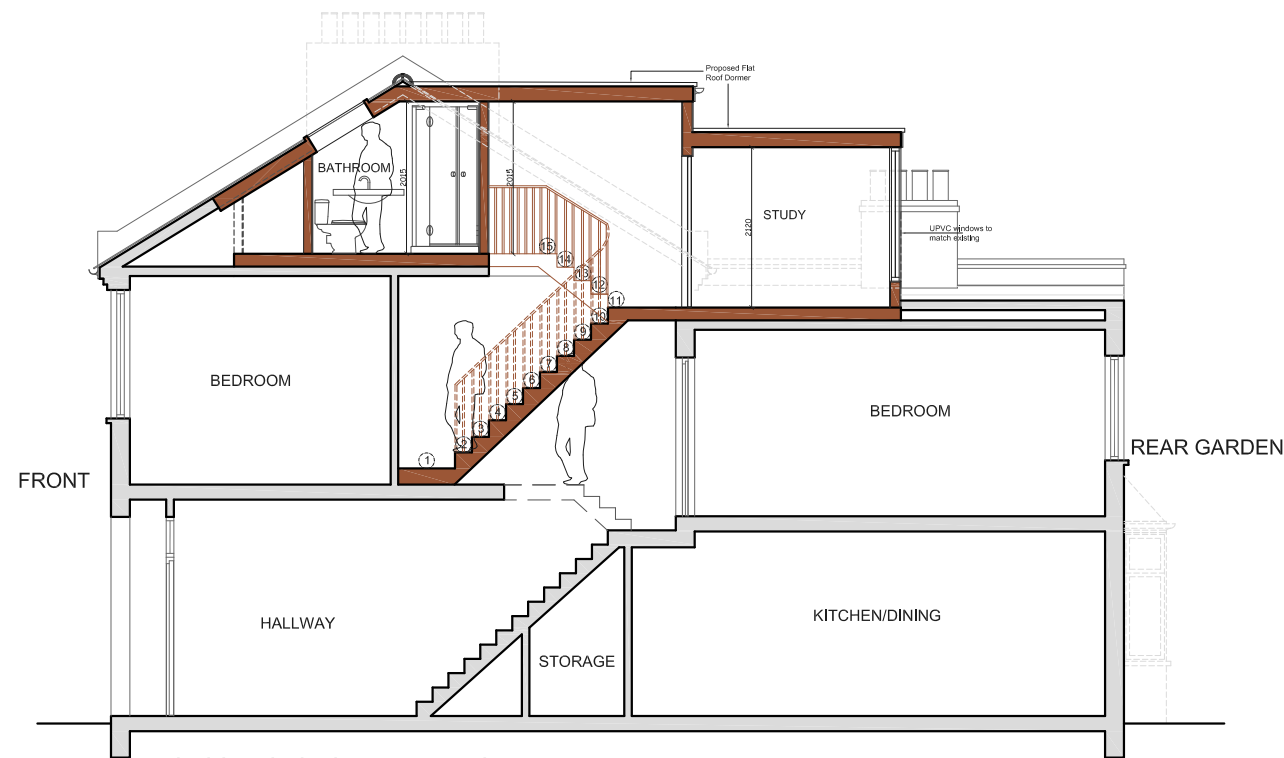


PROPOSED SECTIONAL ELEVATION A-A  
SCALE 1:100

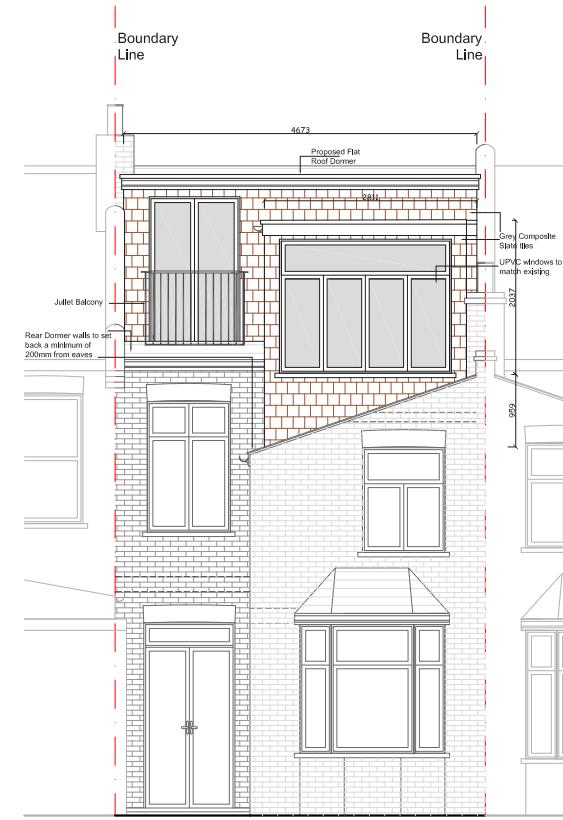

PROPOSED REAR ELEVATION  
SCALE 1:100

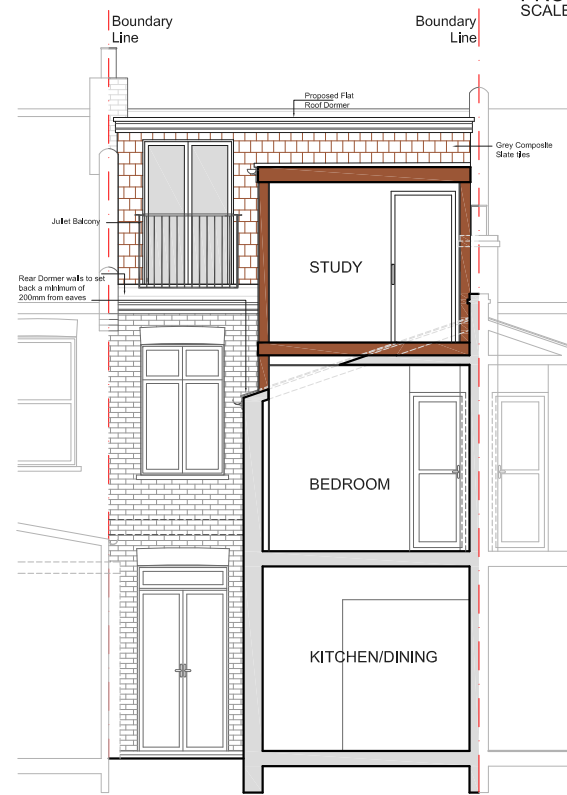

PROPOSED SECTIONAL ELEVATION B-B  
SCALE 1:100

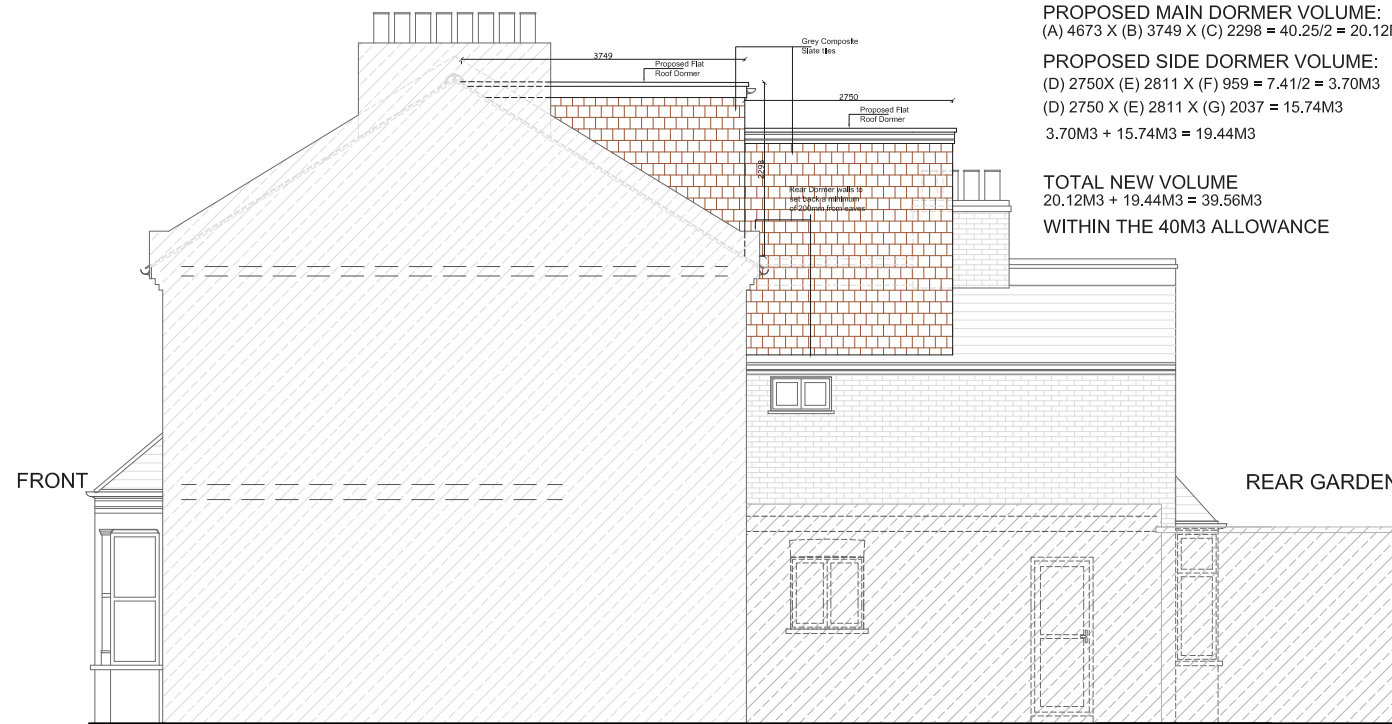


PROPOSED SIDE ELEVATION  
SCALE 1:100

PROPOSED MAIN DORMER VOLUME:  
(A) 4673 X (B) 3749 X (C) 2298 = 40.25/2 = 20.12M3

PROPOSED SIDE DORMER VOLUME:  
(D) 2750X (E) 2811 X (F) 959 = 7.41/2 = 3.70M3  
(D) 2750 X (E) 2811 X (G) 2037 = 15.74M3  
3.70M3 + 15.74M3 = 19.44M3

TOTAL NEW VOLUME  
20.12M3 + 19.44M3 = 39.56M3  
WITHIN THE 40M3 ALLOWANCE

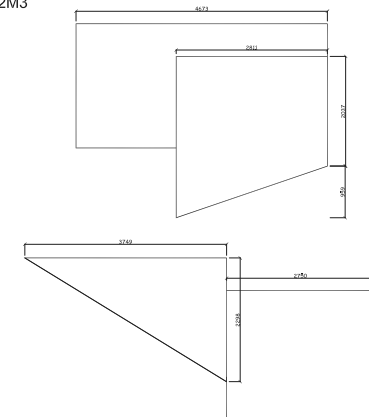

REV	DATE	NOTES

CLIENT  
**ZR & JG**

DRAWINGS TO BE READ IN CONJUNCTION WITH RELEVANT DRAWING AND SPECS. FIGURED DIMENSIONS ONLY. DIMENSIONS SHOULD NOT BE RELIED UPON FOR THE PURPOSES OF ORDERING MATERIALS OR PLACING SUB-CONTRACT ORDERS, OR THE PLACEMENT OF ORDERS WITH THIRD PARTIES. THIRD PARTY SUPPLIERS TO TAKE THEIR OWN SITE MEASUREMENTS. IN THE EVENT THAT A CONTRACTOR OTHER THAN BUILD TEAM HOLBORN LIMITED IS APPOINTED TO EXECUTE THE WORKS, BUILD TEAM HOLBORN LIMITED ACCEPTS NO LIABILITY WHATSOEVER FOR THE SPECIFICATION, CALCULATION OR OTHER STRUCTURAL OR NON-STRUCTURAL INFORMATION AS IT SO EXISTS PERTAINING TO THE PROPOSED WORKS CONTAIN HEREWITH.

PROJECT  
**GLENWOOD ROAD N15**

DRAWING TITLE  
**PROPOSED ELEVATIONS AND SECTIONS**

SCALE  
**1:100@A3**

DATE  
**13-04-15**

DRAWN  
**ZF**

DRAWING NO.  
**P5**


REV.

0 1 2 3 4 5  
Meters @ 1:100 @ A3


**buildteam**  
the side return extension company

Unit 1F  
26-32 Voltaire Road  
London SW4 6DH

T 020 7495 6561  
info@buildteam.com  
www.buildteam.com

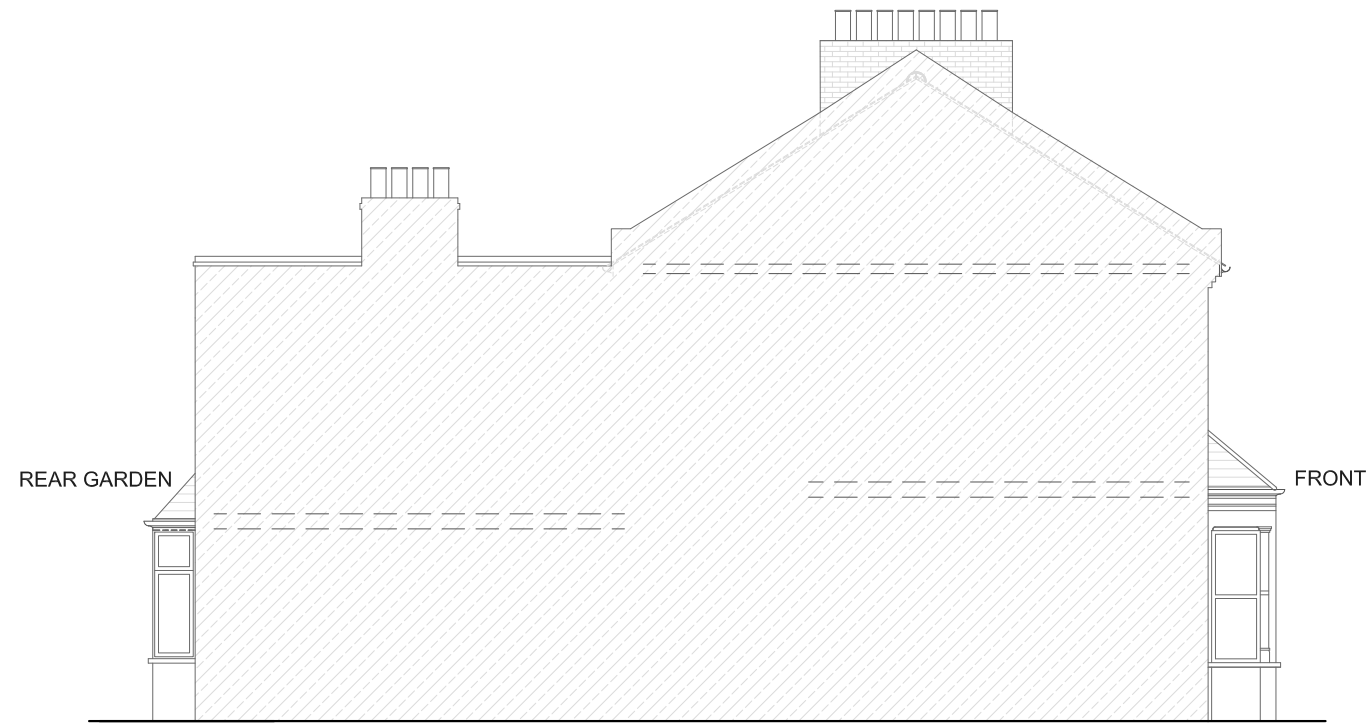

EXISTING SIDE ELEVATION  
SCALE 1:100

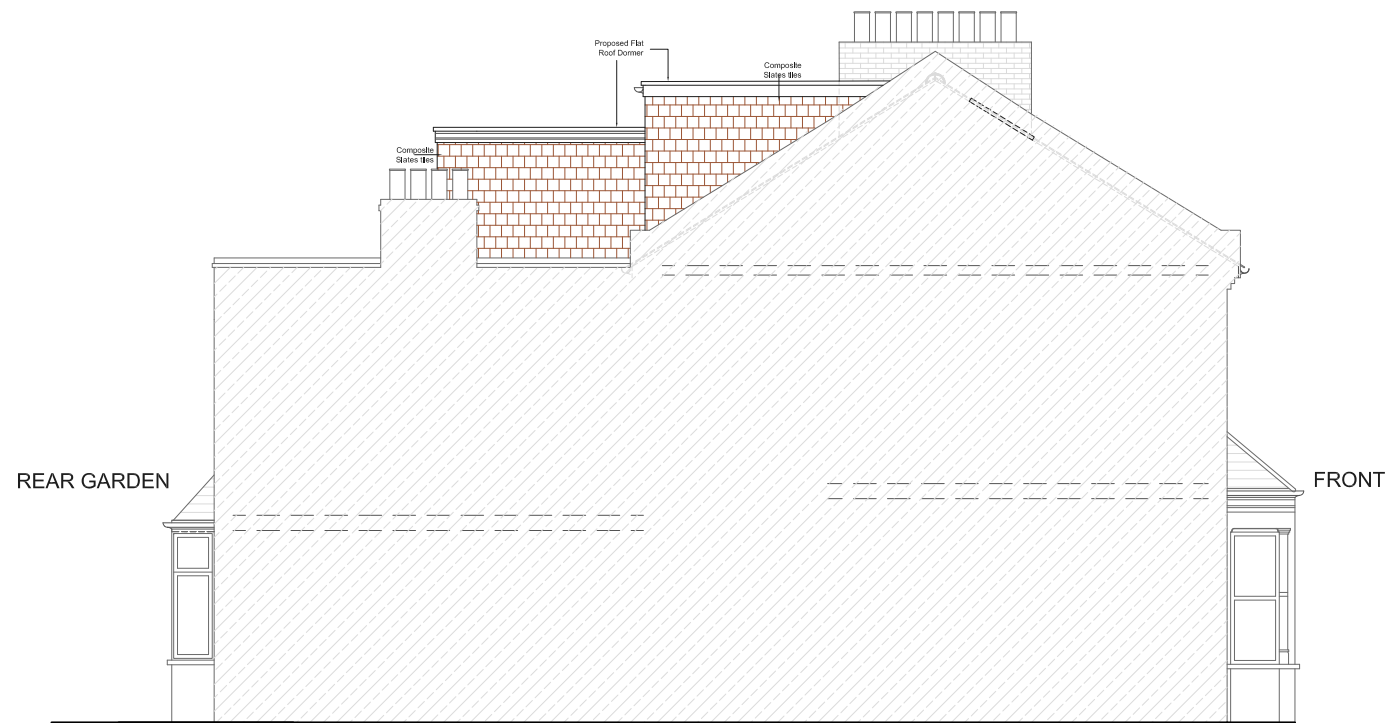

PROPOSED SIDE ELEVATION  
SCALE 1:100

			CLIENT	ZR & JG	PROJECT	GLENWOOD ROAD N15	SCALE	1:100@A3	DRAWING NO.	P6	REV.	
							DATE	13-04-15	DRAWN	ZF		
					DRAWING TITLE	EXISTING AND PROPOSED SIDE ELEVATION	<p>Meters @ 1:100 @ A3</p>					
REV	DATE	NOTES	<small>DRAWINGS TO BE READ IN CONJUNCTION WITH RELEVANT DRAWING AND SPECS. FIGURED DIMENSIONS ONLY. DIMENSIONS SHOULD NOT BE RELIED UPON FOR THE PURPOSES OF ORDERING MATERIALS OR PLACING SUB-CONTRACT ORDERS, OR THE PLACEMENT OF ORDERS WITH THIRD PARTIES. THIRD PARTY SUPPLIERS TO TAKE THEIR OWN SITE MEASUREMENTS. IN THE EVENT THAT A CONTRACTOR OTHER THAN BUILD TEAM HOLBORN LIMITED IS APPOINTED TO EXECUTE THE WORKS, BUILD TEAM HOLBORN LIMITED ACCEPT NO LIABILITY WHATSOEVER FOR THE SPECIFICATION, CALCULATION OR OTHER STRUCTURAL OR NON-STRUCTURAL INFORMATION AS IT SO EXISTS PERTAINING TO THE PROPOSED WORKS CONTAIN HEREWITH.</small>									

**buildteam**  
the side return extension company

Unit 1F  
26-32 Voltaire Road  
London SW4 6DH

T 020 7495 6561  
info@buildteam.com  
www.buildteam.com