



PROPOSED GROUND FLOOR PLAN
SCALE 1:50

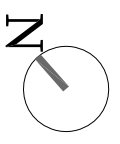

REV	DATE	NOTES	CLIENT	PROJECT	SCALE	DATE	DRAWING NO.	REV.	<p>buildteam the side return extension company</p> <p>Unit 1F 26-32 Voltaire Road London SW4 6DH</p> <p>T 020 7495 6561 info@buildteam.com www.buildteam.com</p>
			T N	GLoucester Road, RICHMOND TW9	1:50@A3	17-07-14	P1		
<p>DRAWINGS TO BE READ IN CONJUNCTION WITH RELEVANT DRAWING AND SPECS. FIGURED DIMENSIONS ONLY. DIMENSIONS SHOULD NOT BE RELIED UPON UNLESS SPECIFICALLY STATED OTHERWISE. BUILDERS AND CONTRACTORS TO VERIFY DIMENSIONS ON SITE. BUILDING REGULATIONS AND LOCAL AUTHORITY LIMITED IS APPOINTED TO EXECUTE THE WORKS. BUILD TEAM HOLDSON LIMITED ACCEPTS NO LIABILITY WHATSOEVER FOR THE SPECIFICATION, CALCULATION OR OTHER STRUCTURAL OR NON-STRUCTURAL INFORMATION AS IT SO EXISTS PERTAINING TO THE PROPOSED WORKS CONTAINED HEREWITH.</p>			DRAWING TITLE		DRAWING NO.		REV.		
			PROPOSED GROUND FLOOR PLAN		MKS				
					0 0.5 1 1.5 2 2.5				
					Meters @ 1:50 @ A3				

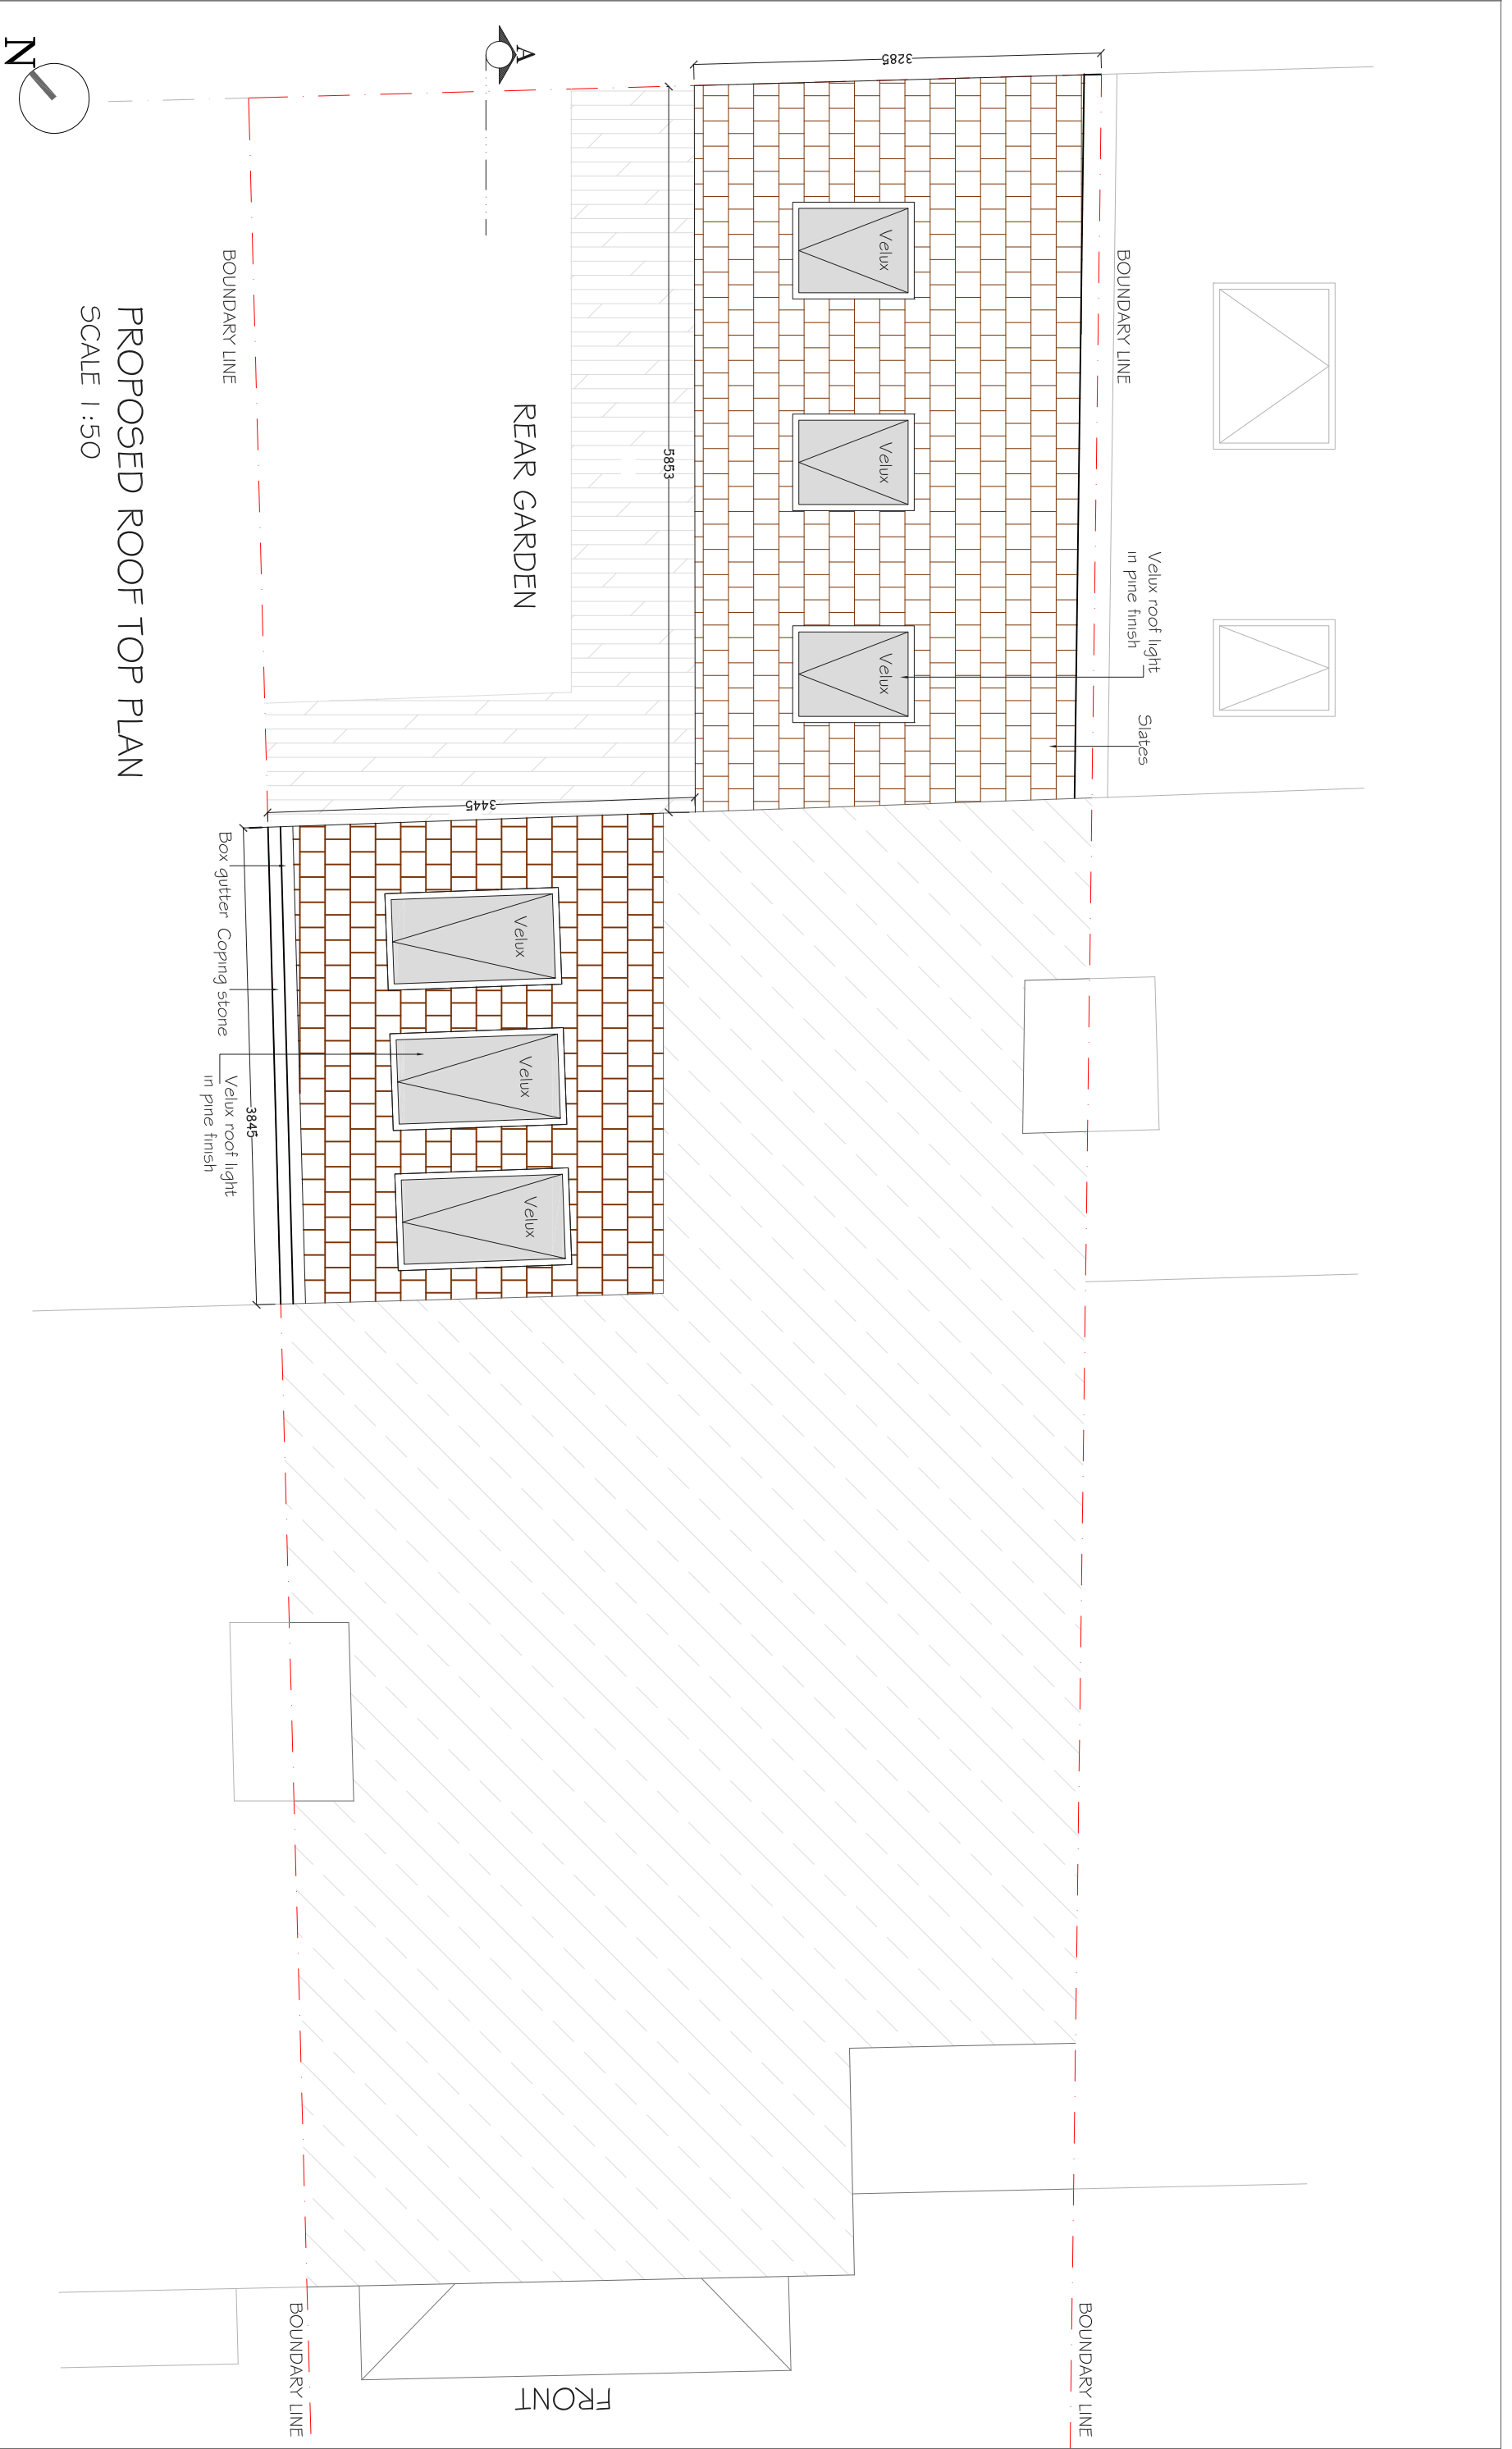


PROPOSED ROOF TOP PLAN
SCALE 1:50


REV	DATE	NOTES	CLIENT	PROJECT	SCALE	DATE	DRAWING NO.	REV.
			T N	GLoucester Road, RICHMOND TW9	1:50@A3	17-07-14	P2	
DRAWINGS TO BE READ IN CONJUNCTION WITH RELEVANT DRAWING AND SPECS. FIGURED DIMENSIONS ONLY. DIMENSIONS SHOULD NOT BE RELIED UPON FOR CONSTRUCTION. THE CONTRACTOR SHALL BE RESPONSIBLE FOR OBTAINING ALL NECESSARY PERMITS AND APPROVALS. DRAWING TITLE			MKS		
			PROPOSED ROOF TOP PLAN			Meters @ 1:50 @ A3		
			the side return extension company			buildteam Unit 1F 26-32 Voltaire Road London SW4 6DH T 020 7495 6561 info@buildteam.com www.buildteam.com		



PROPOSED REAR ELEVATION
SCALE 1:100

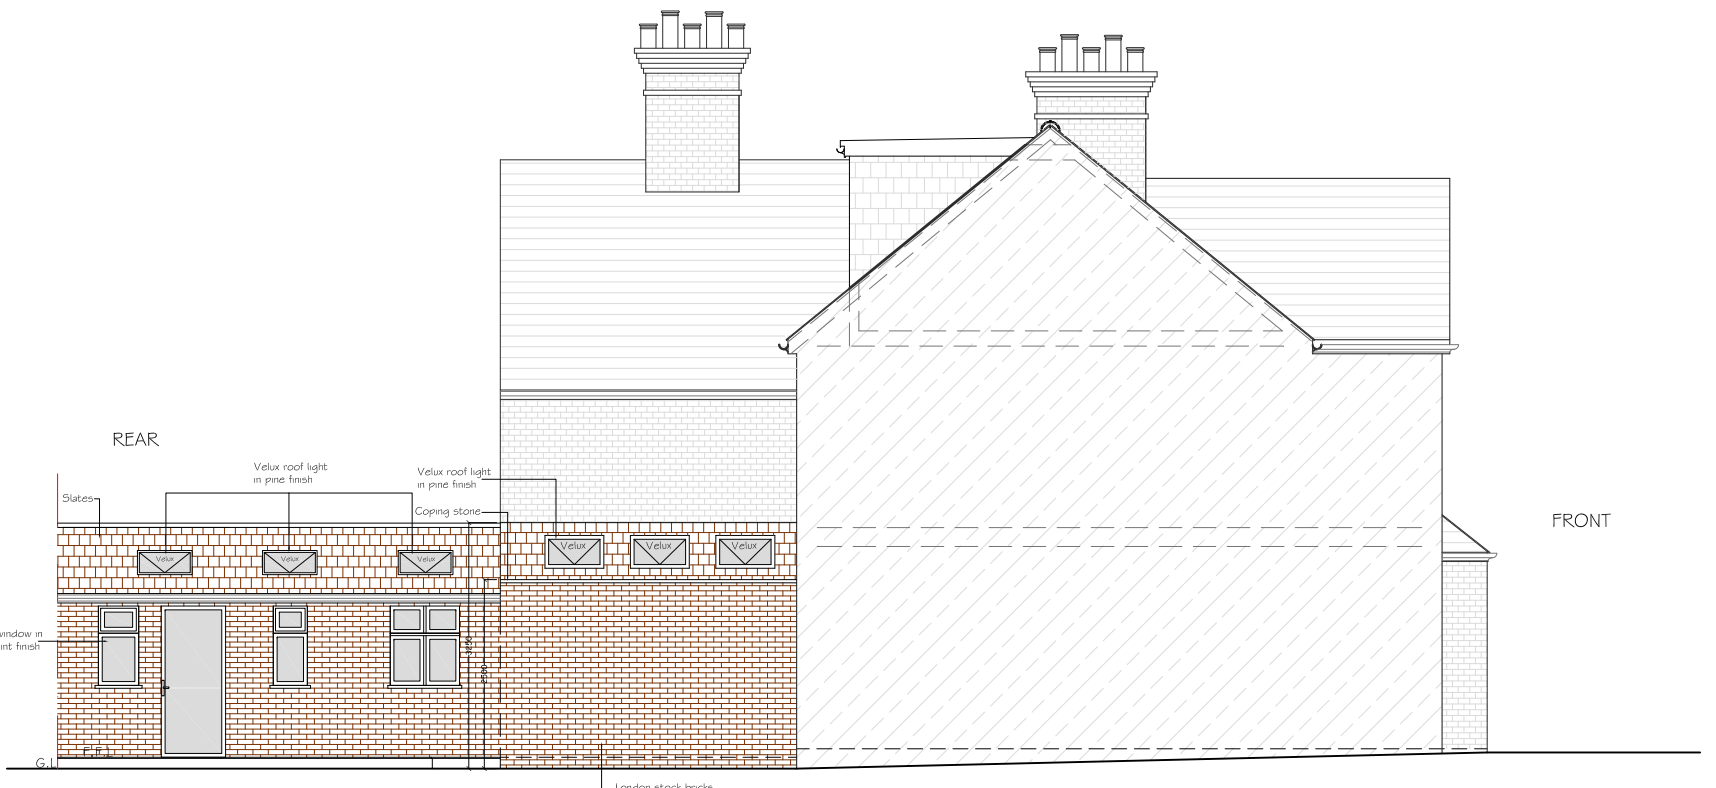

PROPOSED SIDE ELEVATION
SCALE 1:100

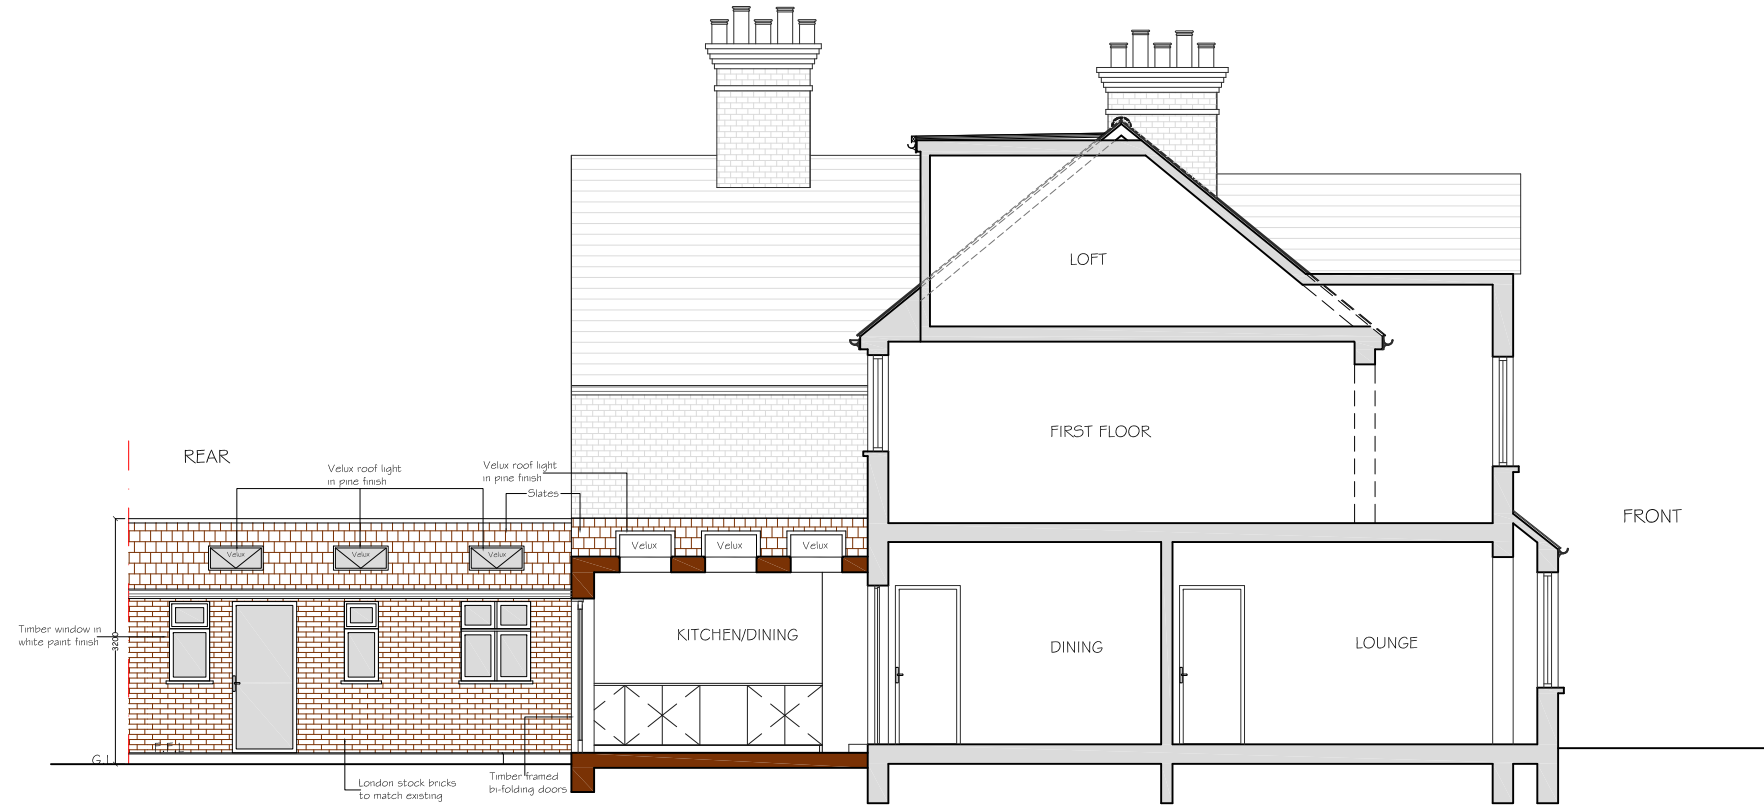

PROPOSED SECTIONAL ELEVATION AA
SCALE 1:100

REV	DATE	NOTES

CLIENT
T N

DRAWINGS TO BE READ IN CONJUNCTION WITH RELEVANT DRAWING AND SPECS. FIGURED DIMENSIONS ONLY. DIMENSIONS SHOULD NOT BE RELIED UPON FOR THE PURPOSES OF ORDERING MATERIALS OR PLACING SUB-CONTRACT ORDERS, OR THE PLACEMENT OF ORDERS WITH THIRD PARTIES. THIRD PARTY SUPPLIERS TO TAKE THEIR OWN SITE MEASUREMENTS. IN THE EVENT THAT A CONTRACTOR OTHER THAN BUILD TEAM HOLBORN LIMITED IS APPOINTED TO EXECUTE THE WORKS, BUILD TEAM HOLBORN LIMITED ACCEPT NO LIABILITY WHATSOEVER FOR THE SPECIFICATION, CALCULATION OR OTHER STRUCTURAL OR NON-STRUCTURAL INFORMATION AS IT SO EXISTS PERTAINING TO THE PROPOSED WORKS CONTAIN HEREWITH.

PROJECT
**GLOUCESTER ROAD,
RICHMOND TW9**

DRAWING TITLE
**PROPOSED ELEVATIONS
AND SECTION**

SCALE **1:100@A3**

DATE **17-07-14** DRAWN **MKS**

DRAWING NO. **P3**

REV.

Meters @ 1:100 @ A3

buildteam
the side return extension company

Unit 1F
26-32 Voltaire Road
London SW4 6DH

T 020 7495 6561
info@buildteam.com
www.buildteam.com