


BOUNDARY LINE



BOUNDARY LINE

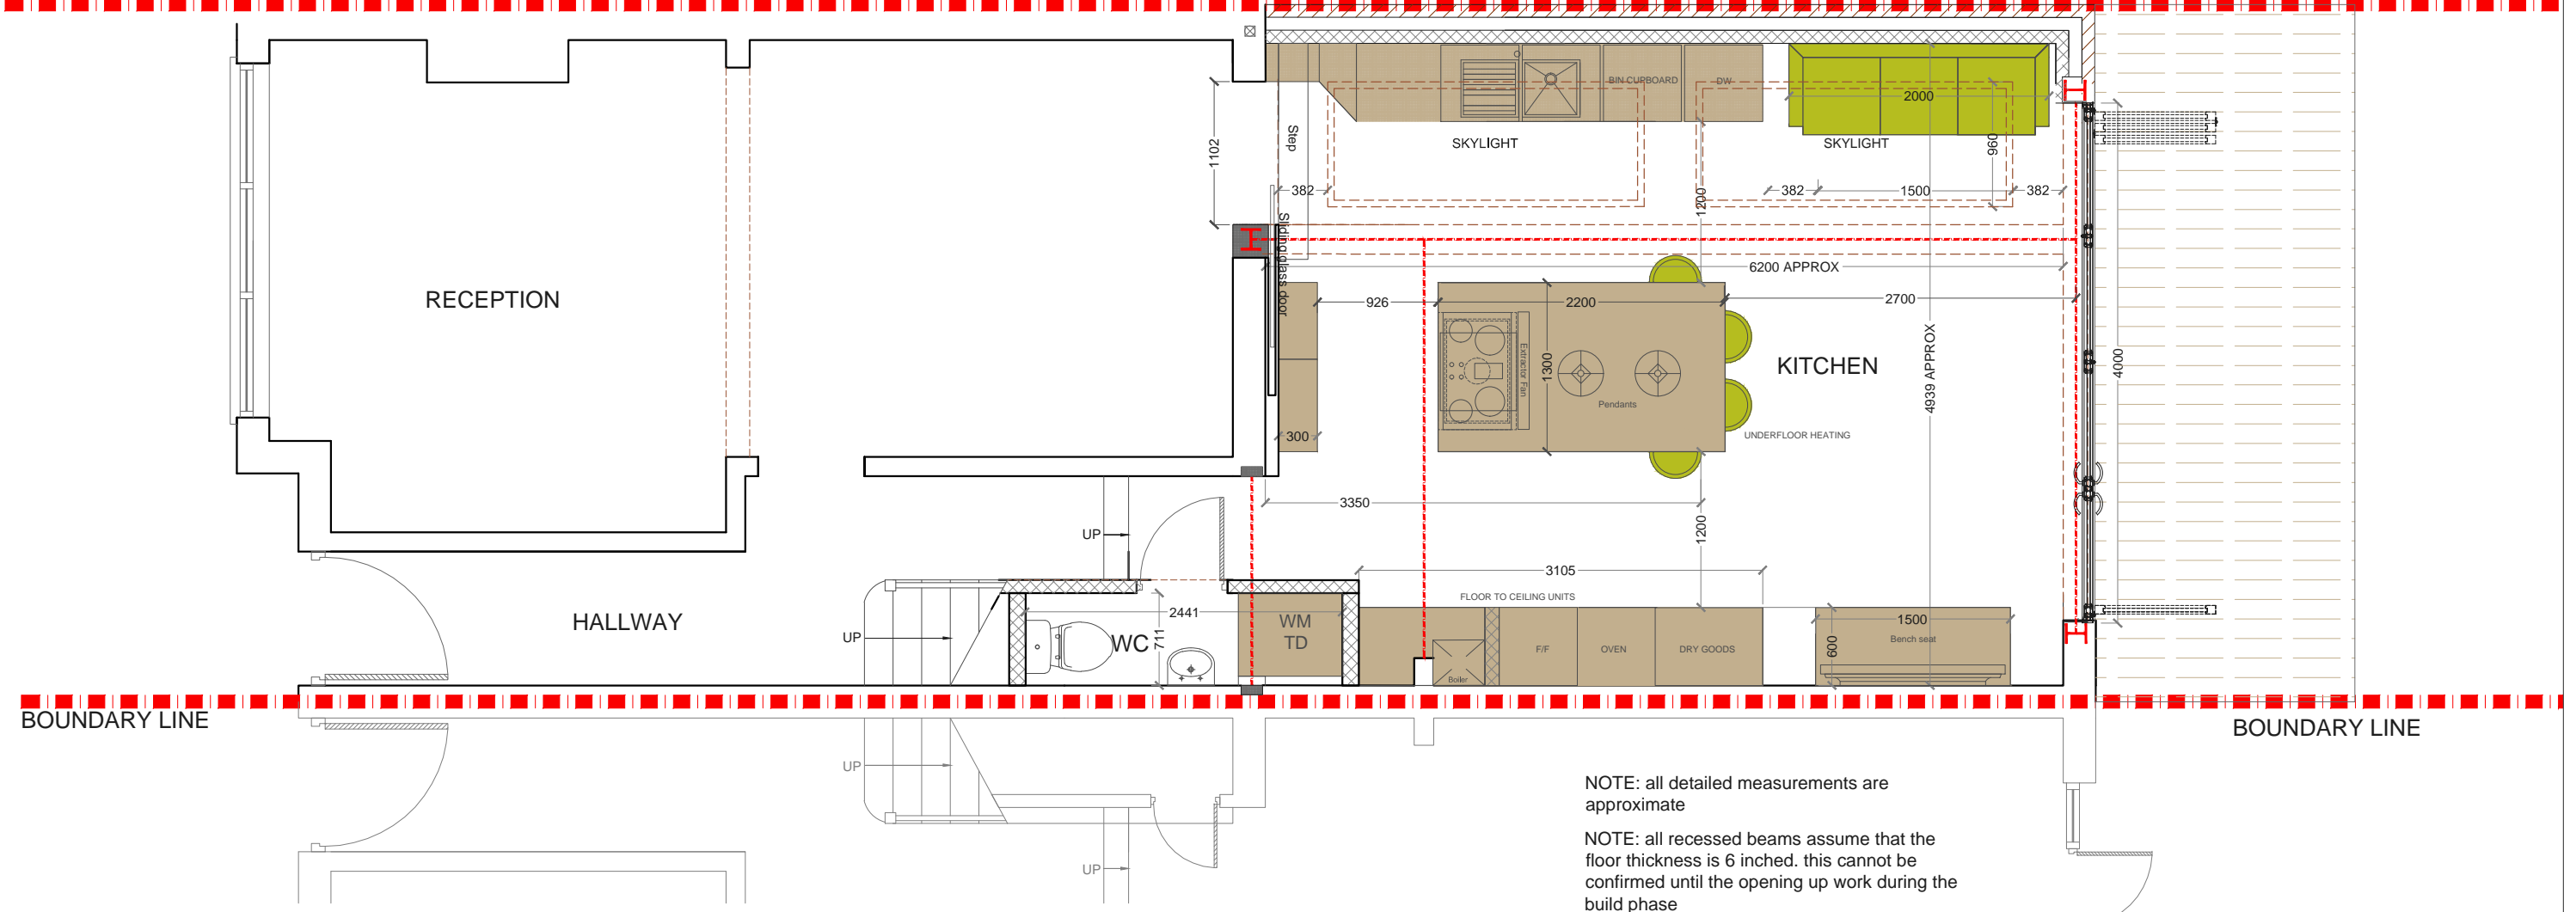


PROPOSED GROUND FLOOR
SCALE 1:50

NOTE: all detailed measurements are approximate

NOTE: all recessed beams assume that the floor thickness is 6 inches. this cannot be confirmed until the opening up work during the build phase


			CLIENT	MB	PROJECT	GROSVENOR AVENUE SW14	SCALE	1:50@A3	DRAWING NO.	REV.	 <p>the kitchen extension company</p> <p>Unit 1F 26-32 Voltaire Road London SW4 6DH</p> <p>Tel: 0207 242 5353 hello@designteamldn.com www.designteamldn.com</p>
					DRAWING TITLE	PROPOSED GROUND FLOOR PLAN	DATE	DRAWN SD	PP-01		
REV	DATE	NOTES					 <p>Meters @ 1:50@ A3</p>				

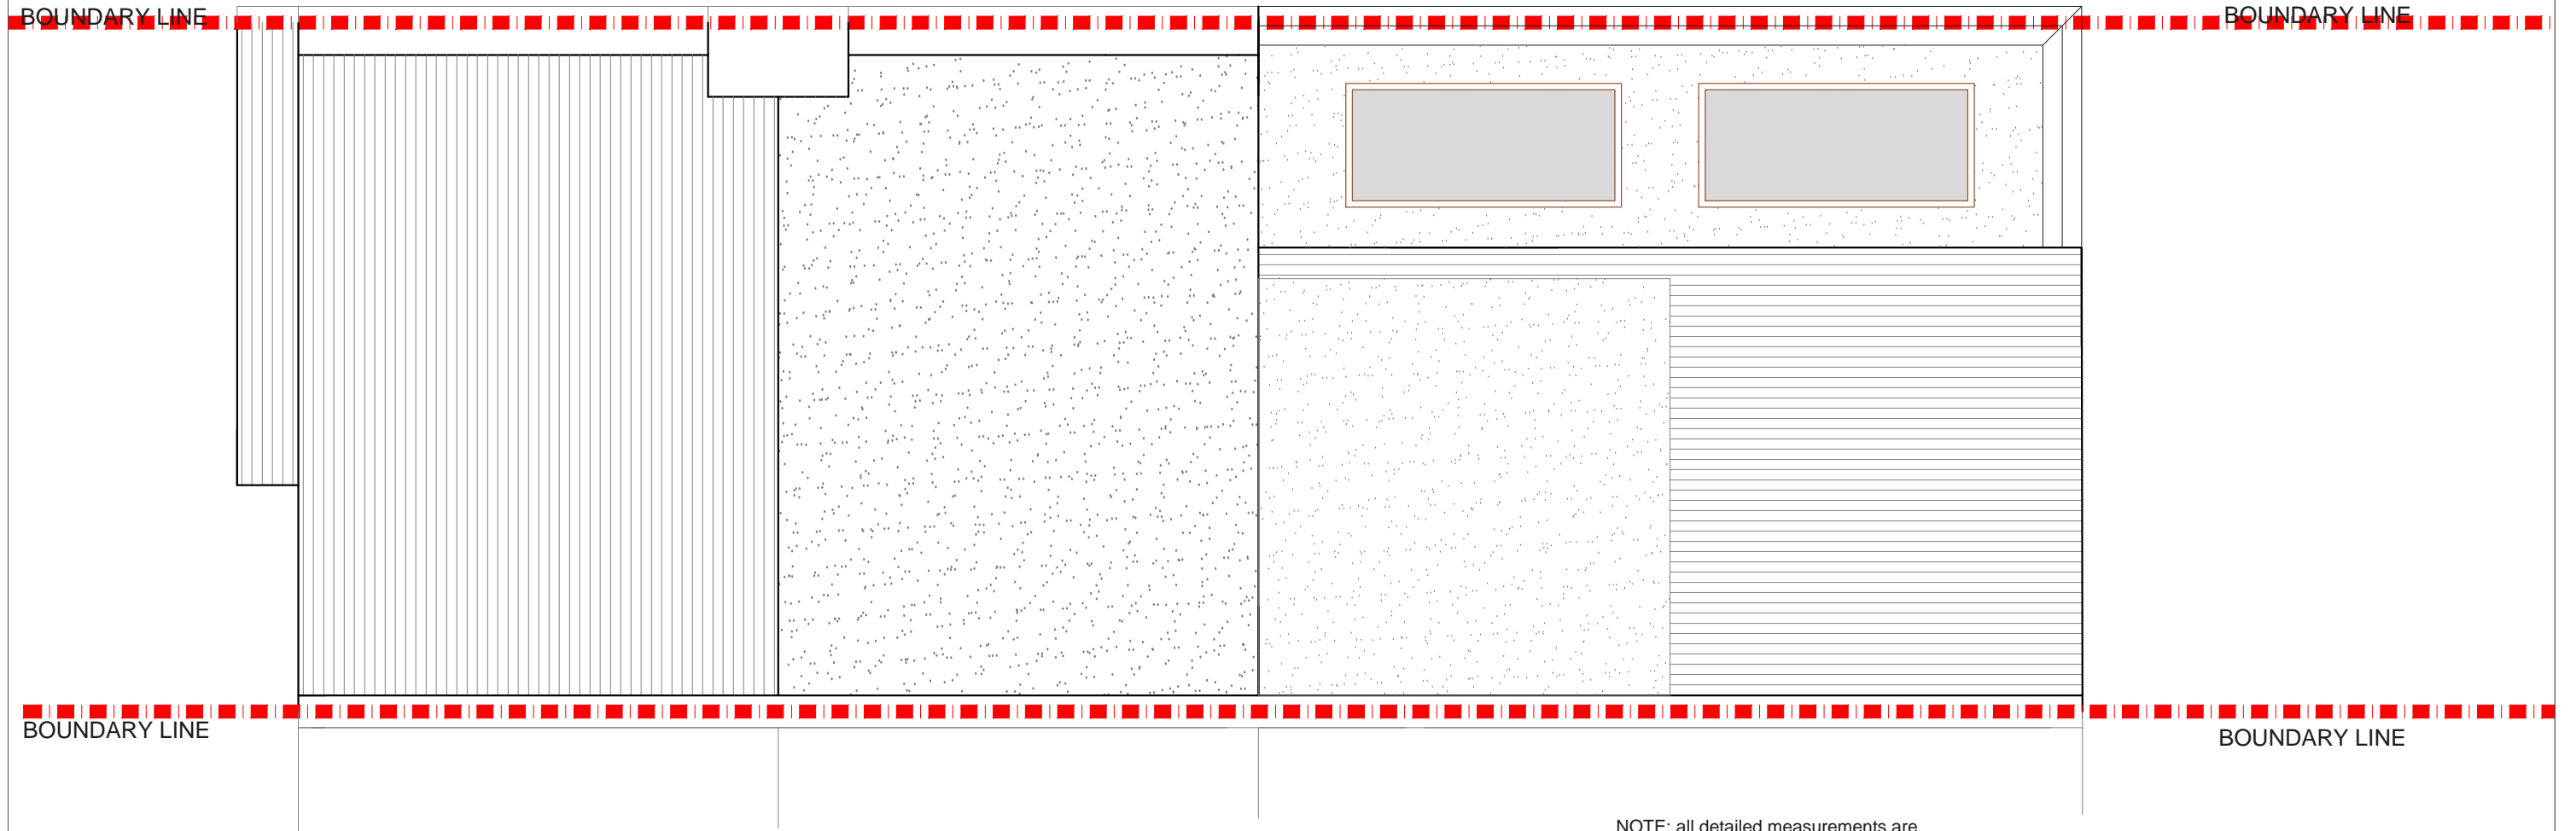



NOTE: all detailed measurements are approximate

NOTE: all recessed beams assume that the floor thickness is 6 inches. this cannot be confirmed until the opening up work during the build phase


PROPOSED ROOF PLAN
SCALE 1:50

			CLIENT	MB	PROJECT	GROSVENOR AVENUE SW14	SCALE	1:50@A3	DRAWING NO.	REV.	 the kitchen extension company Unit 1F 26-32 Voltaire Road London SW4 6DH Tel: 0207 242 5353 hello@designteamldn.com www.designteamldn.com
					DRAWING TITLE	PROPOSED ROOF PLAN	DATE		PP-02		
								SD			
REV	DATE	NOTES									

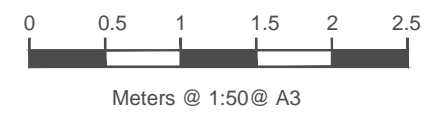

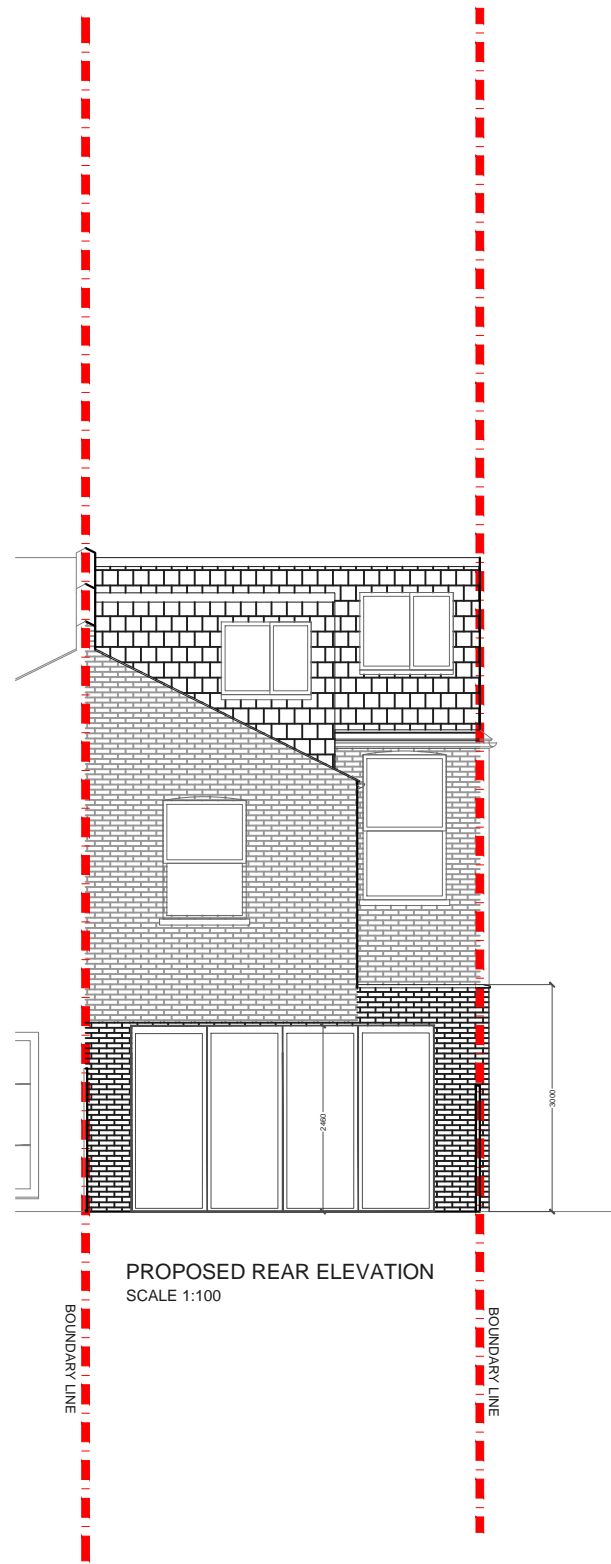


PROPOSED REAR ELEVATION
SCALE 1:100

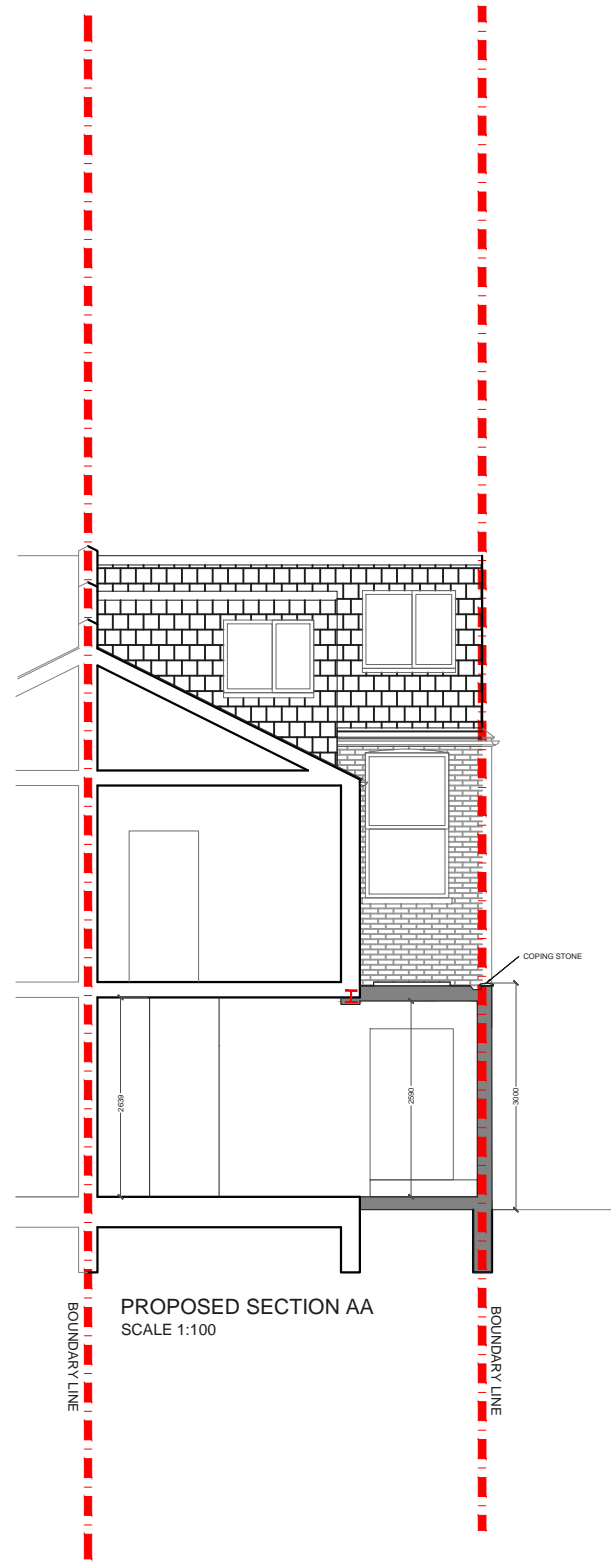

PROPOSED SECTION AA
SCALE 1:100

NOTE: all detailed measurements are approximate
NOTE: all recessed beams assume that the floor thickness is 6 inches. this cannot be confirmed until the opening up work during the build phase

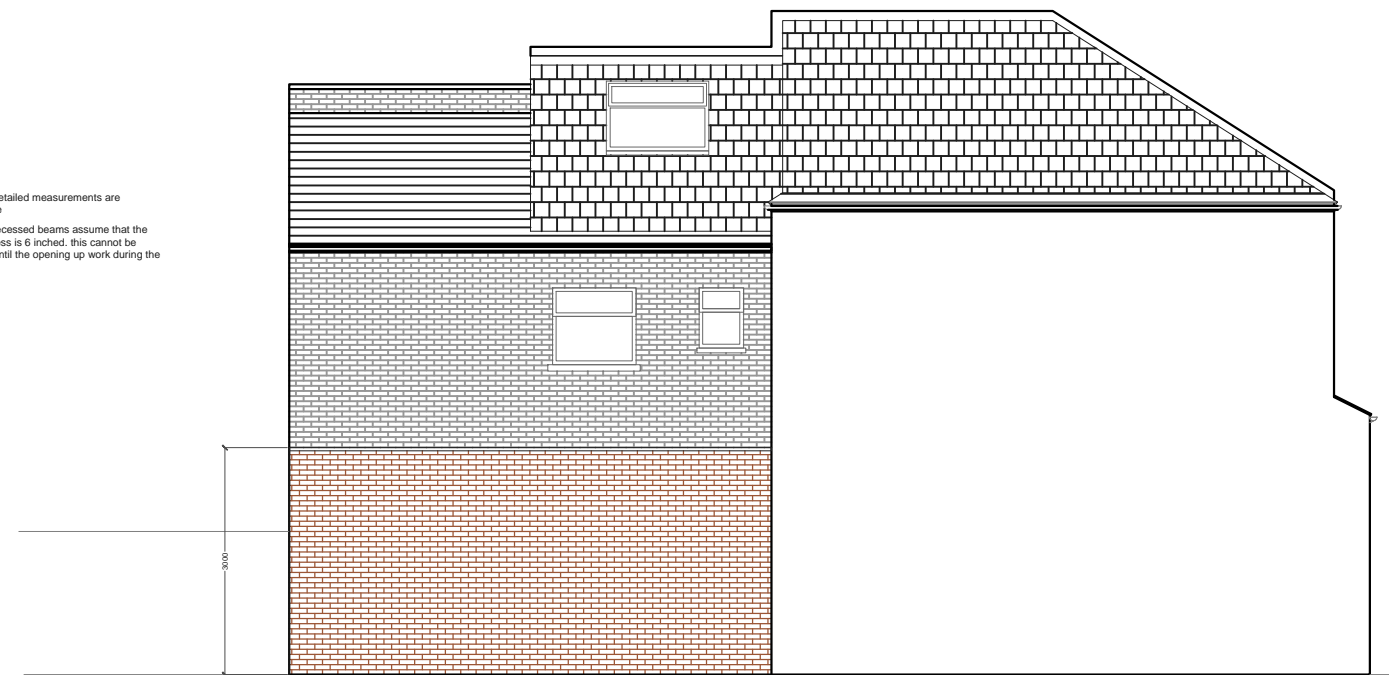

PROPOSED SIDE ELEVATION
SCALE 1:100

REV	DATE	NOTES

CLIENT	MB
--------	----

PROJECT	GROSVENOR AVENUE SW14
DRAWING TITLE	PROPOSED SECTION AND ELEVATIONS

SCALE	1:100@A3	DRAWING NO.	PP-03	REV.	
DATE		DRAWN	SD		
<p>Meters @ 1:100 @ A3</p>					

designteam
the kitchen extension company

Unit 1F
26-32 Voltaire Road
London SW4 6DH

Tel: 0207 242 5353
hello@designteamldn.com
www.designteamldn.com