

PROPOSED GROUND FLOOR PLAN
SCALE 1:50




REV	DATE	NOTES	CLIENT	PROJECT	SCALE	DATE	DRAWING NO.	REV.	buildteam the side return extension company Unit 1F 26-32 Voltaire Road London SW4 6DH T 020 7495 6561 info@buildteam.com www.buildteam.com
			ST	GROVE ROAD LONDON W3	1:50@A3	25-07-14	P1		
<small> DRAWINGS TO BE READ IN CONJUNCTION WITH RELEVANT DRAWING AND SPECS. FIGURED DIMENSIONS ONLY. DIMENSIONS SHOULD NOT BE RELIED UPON PARTS. THIRD PARTY SUPPLIERS TO ASSESS THEIR OWN SITE REQUIREMENTS. IN THE EVENT OF DISCREPANCY BETWEEN THIS DRAWING AND THE SPECIFICATION, CALCULATION OR OTHER STRUCTURAL OR NON-STRUCTURAL INFORMATION AS IT SO EXISTS PERTAINING TO THE PROPOSED WORKS CONTAIN HEREWITH. </small>			<small>DRAWING TITLE</small> PROPOSED GROUND FLOOR PLAN		<small>SCALE</small> 1:50@A3		<small>DRAWING NO.</small> P1		

BOUNDARY LINE

BOUNDARY LINE

REAR GARDEN

FRONT

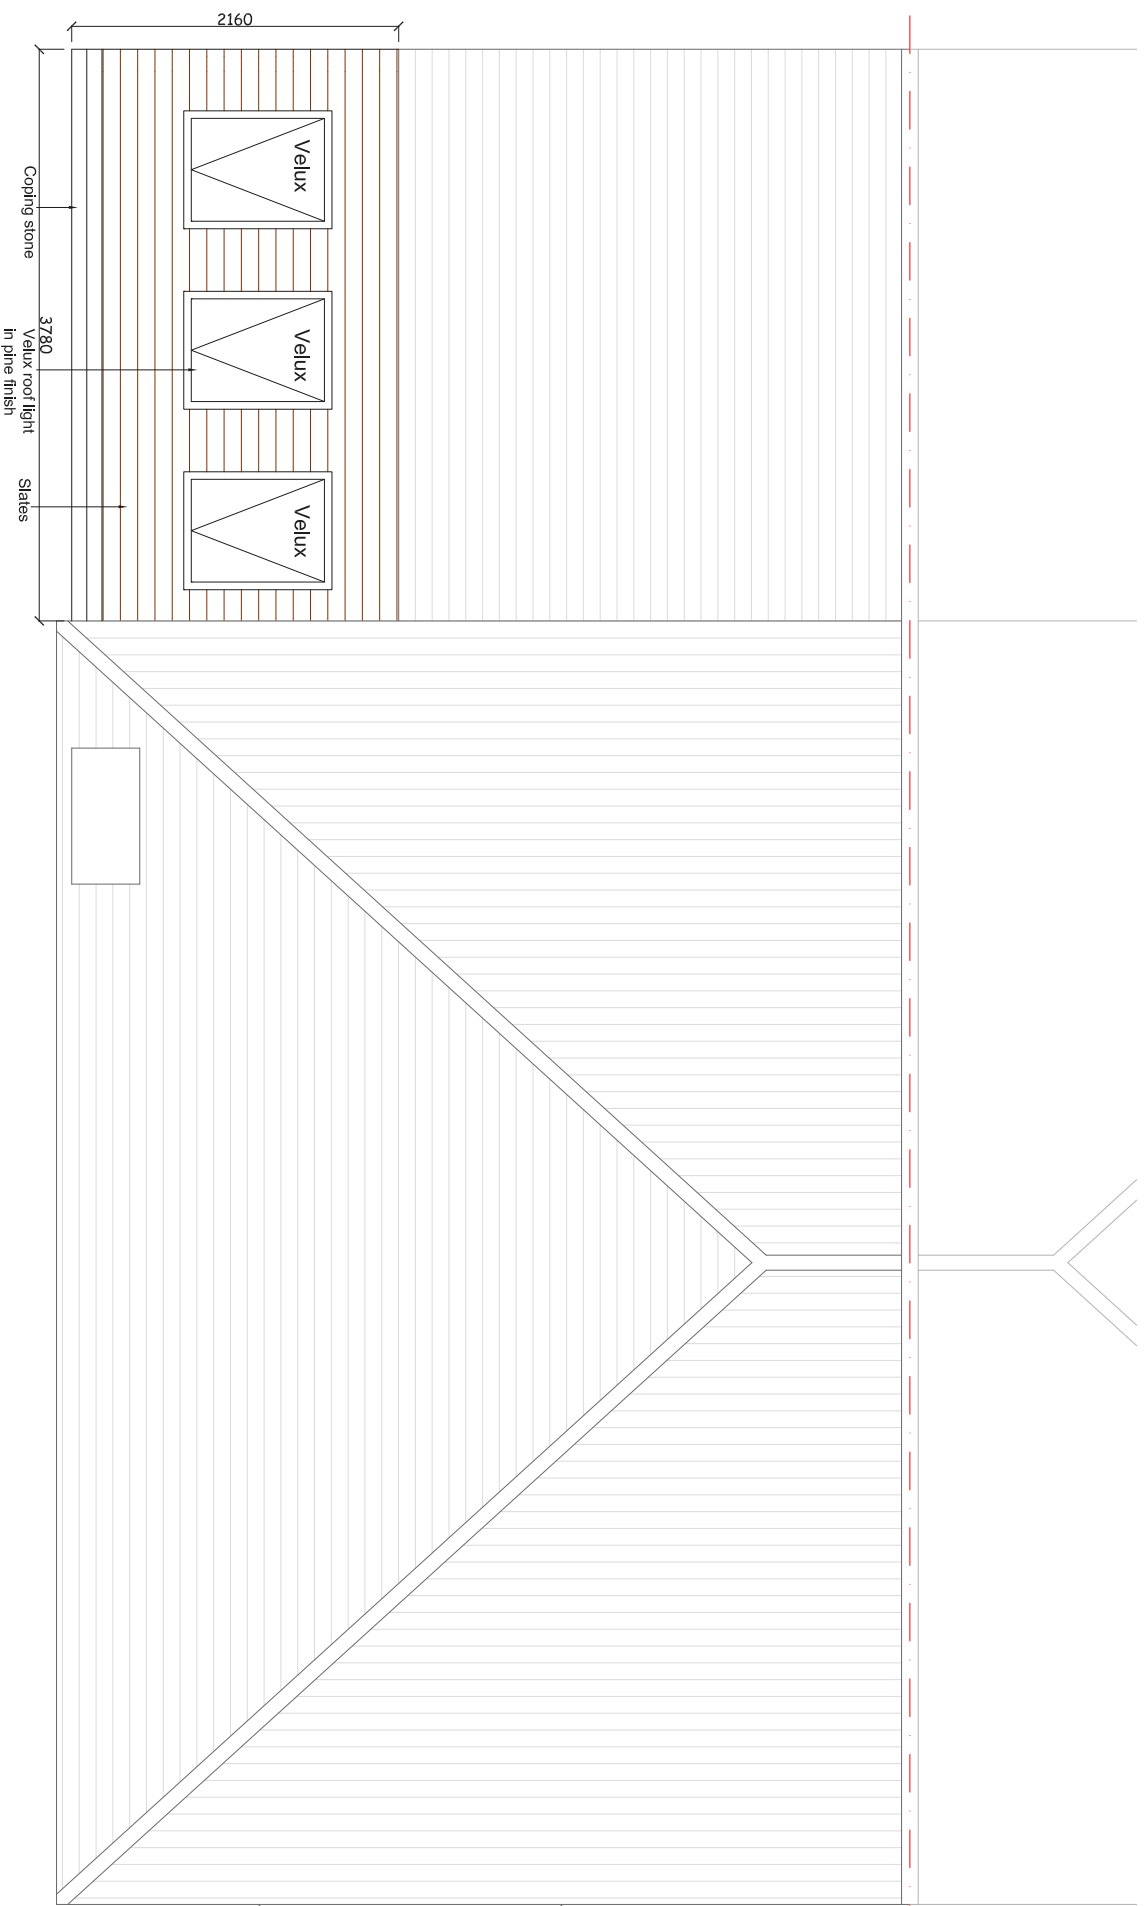


BOUNDARY LINE

BOUNDARY LINE




PROPOSED ROOF TOP PLAN
SCALE 1:50

REV	DATE	NOTES	CLIENT	PROJECT	SCALE	DRAWING NO.	REV.	<p>buildteam the side return extension company</p> <p>Unit 1F 26-32 Voltaire Road London SW4 6DH</p> <p>T 020 7495 6561 info@buildteam.com www.buildteam.com</p>
			ST	GROVE ROAD LONDON W3	1:50@A3 DATE 25-07-14 DRAWN MKS	P2		
DRAWINGS TO BE READ IN CONJUNCTION WITH RELEVANT DRAWING AND SPECS. FIGURED DIMENSIONS ONLY. DIMENSIONS SHOULD NOT BE RELIED UPON FOR CONSTRUCTION. BUILDERS TO CHECK ALL DIMENSIONS ON SITE. BUILDERS TO VERIFY ALL DIMENSIONS AND LOCATIONS OF ALL PARTS. THIRD PARTY SUPPLIERS TO CHECK THEIR OWN SITE MEASUREMENTS IN THE FIELD. THIS DRAWING IS FOR INFORMATION ONLY. BUILDERS LIMITED IS APPOINTED TO EXECUTE THE WORKS. BUILD TEAM HOLDORN LIMITED ACCEPTS NO LIABILITY WHATSOEVER FOR THE SPECIFICATION, CALCULATION OR OTHER STRUCTURAL OR NON-STRUCTURAL INFORMATION AS IT SO EXISTS PERTAINING TO THE PROPOSED WORKS CONTAINED HEREWITH.			DRAWING TITLE	PROPOSED ROOF TOP PLAN				

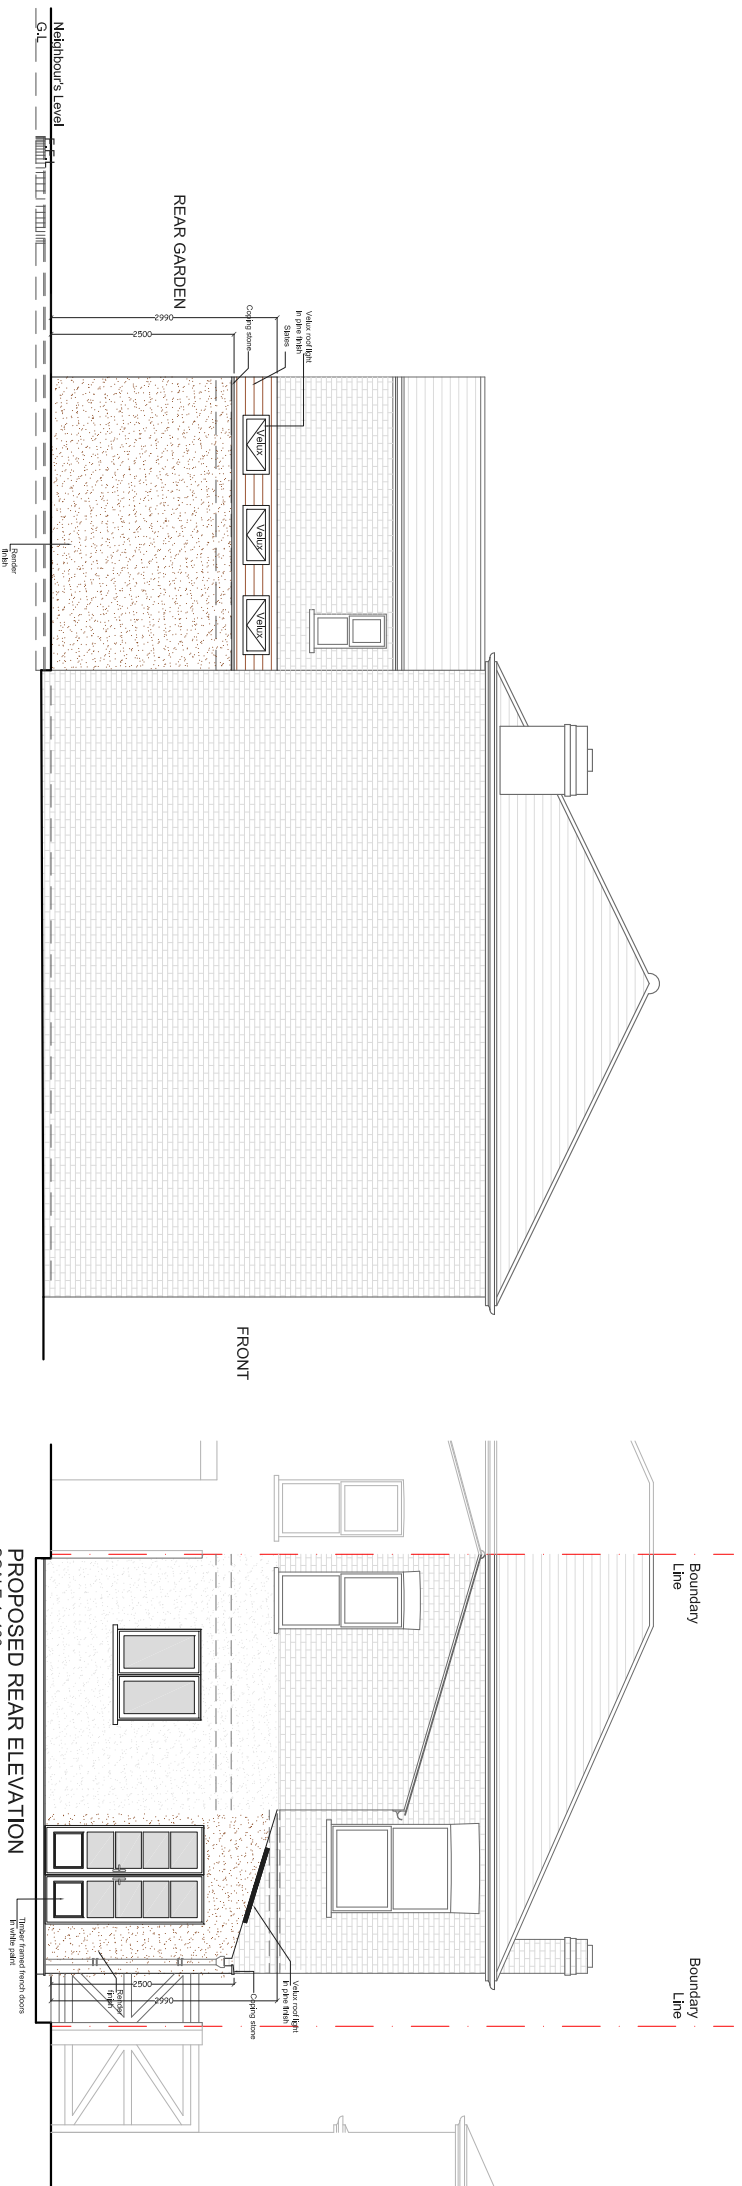

PROPOSED SIDE ELEVATION
SCALE 1:100

PROPOSED REAR ELEVATION
SCALE 1:100

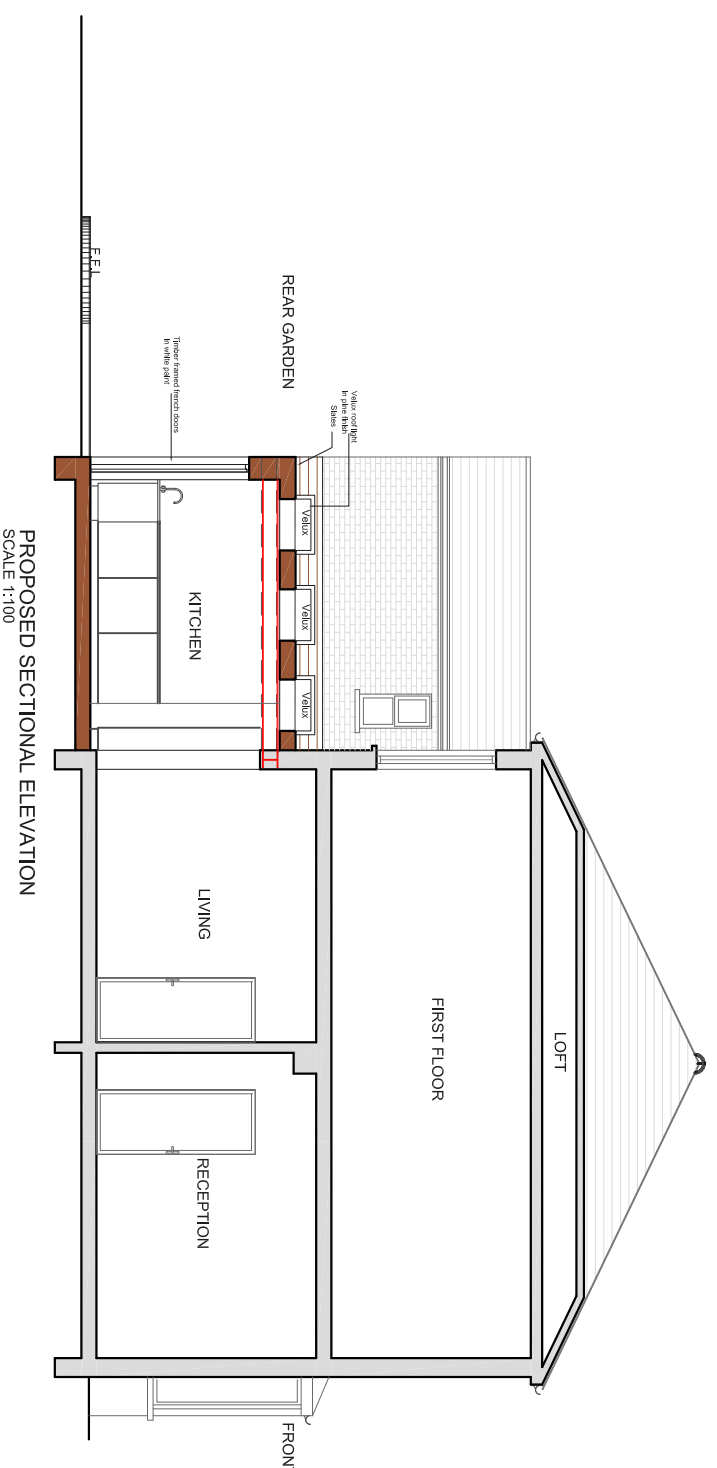

PROPOSED SECTIONAL ELEVATION
SCALE 1:100

REV	DATE	NOTES

CLIENT

ST

DRAWINGS TO BE READ IN CONJUNCTION WITH RELEVANT DRAWING AND SPECS. FIGURED DIMENSIONS ONLY. DIMENSIONS SHOULD NOT BE RELIED UPON FOR CONSTRUCTION. THE CONTRACTOR SHALL BE RESPONSIBLE FOR OBTAINING ALL NECESSARY PERMITS AND APPROVALS. 

PROJECT

GROVE ROAD
LONDON W3

DRAWING TITLE

PROPOSED ELEVATIONS
AND SECTION

SCALE	DATE	DRAWING NO.	REV.
1:100@A3	25-07-14	P3	

the side return extension company

buildteam

Unit 1F
26-32 Voltaire Road
London SW4 6DH

T 020 7495 6561
info@buildteam.com
www.buildteam.com