


NOTES: All detailed measurements are approximate.

NOTES: All measurements of neighbouring properties are approximate including garden levels and will be subject to Party Wall Matters.

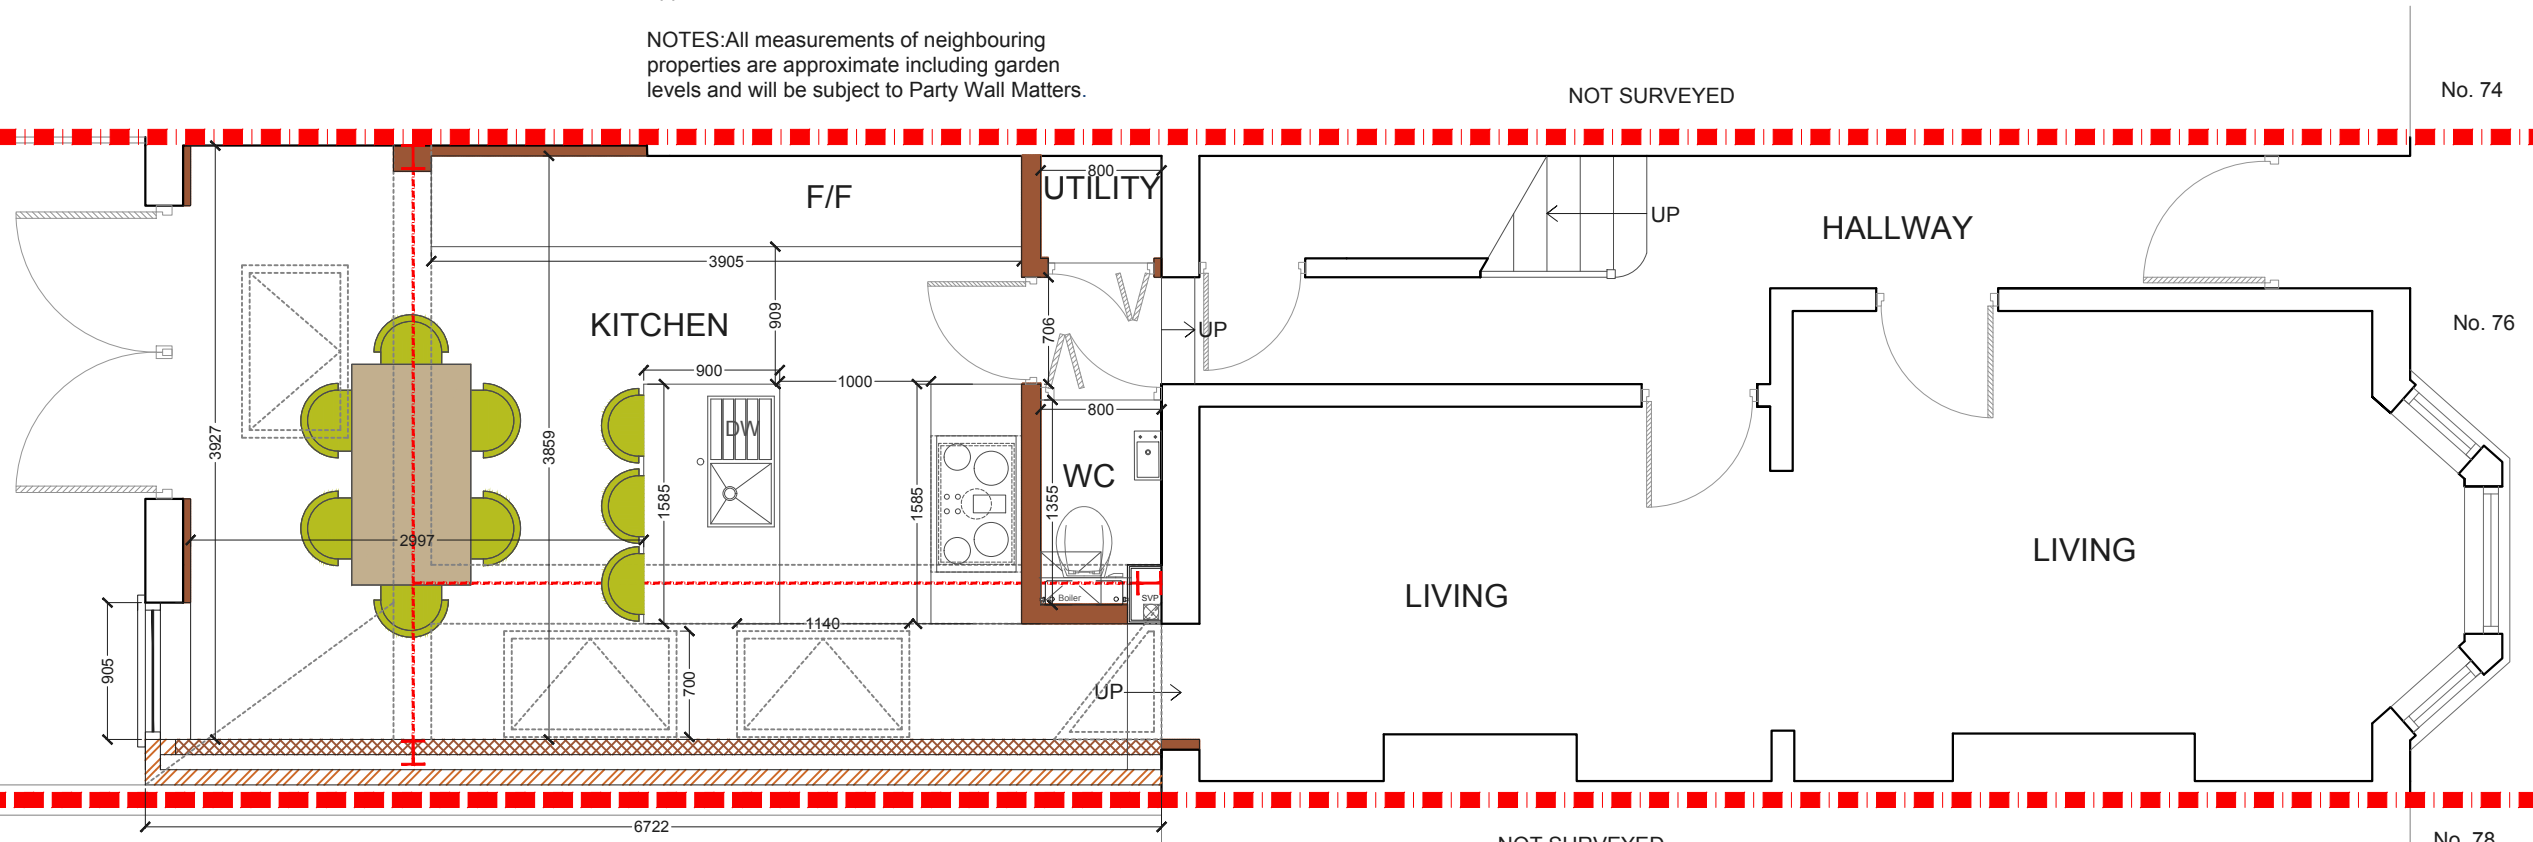


**PROPOSED GROUND FLOOR PLAN**  
SCALE 1:50

REV.	DATE	NOTES	CLIENT	PROJECT ADDRESS	NORTH POINT	SCALE	DRAWN	DRAWING NO.	REVISION
			RI + DI	HAVEN LANE, W5		1:50@A3	SD	P - 1	
				DRAWING TITLE	<p>Meters @ 1:50@ A3</p>				
				PROPOSED GROUND FLOOR PLAN	<p>designteam</p> <p>342 Clapham Road London SW9 9AJ Tel: 0207 242 5353 hello@designteam.co.uk www.designteam.co.uk</p>				

NOTES: All detailed measurements are approximate.

NOTES: All measurements of neighbouring properties are approximate including garden levels and will be subject to Party Wall Matters.

NOT SURVEYED

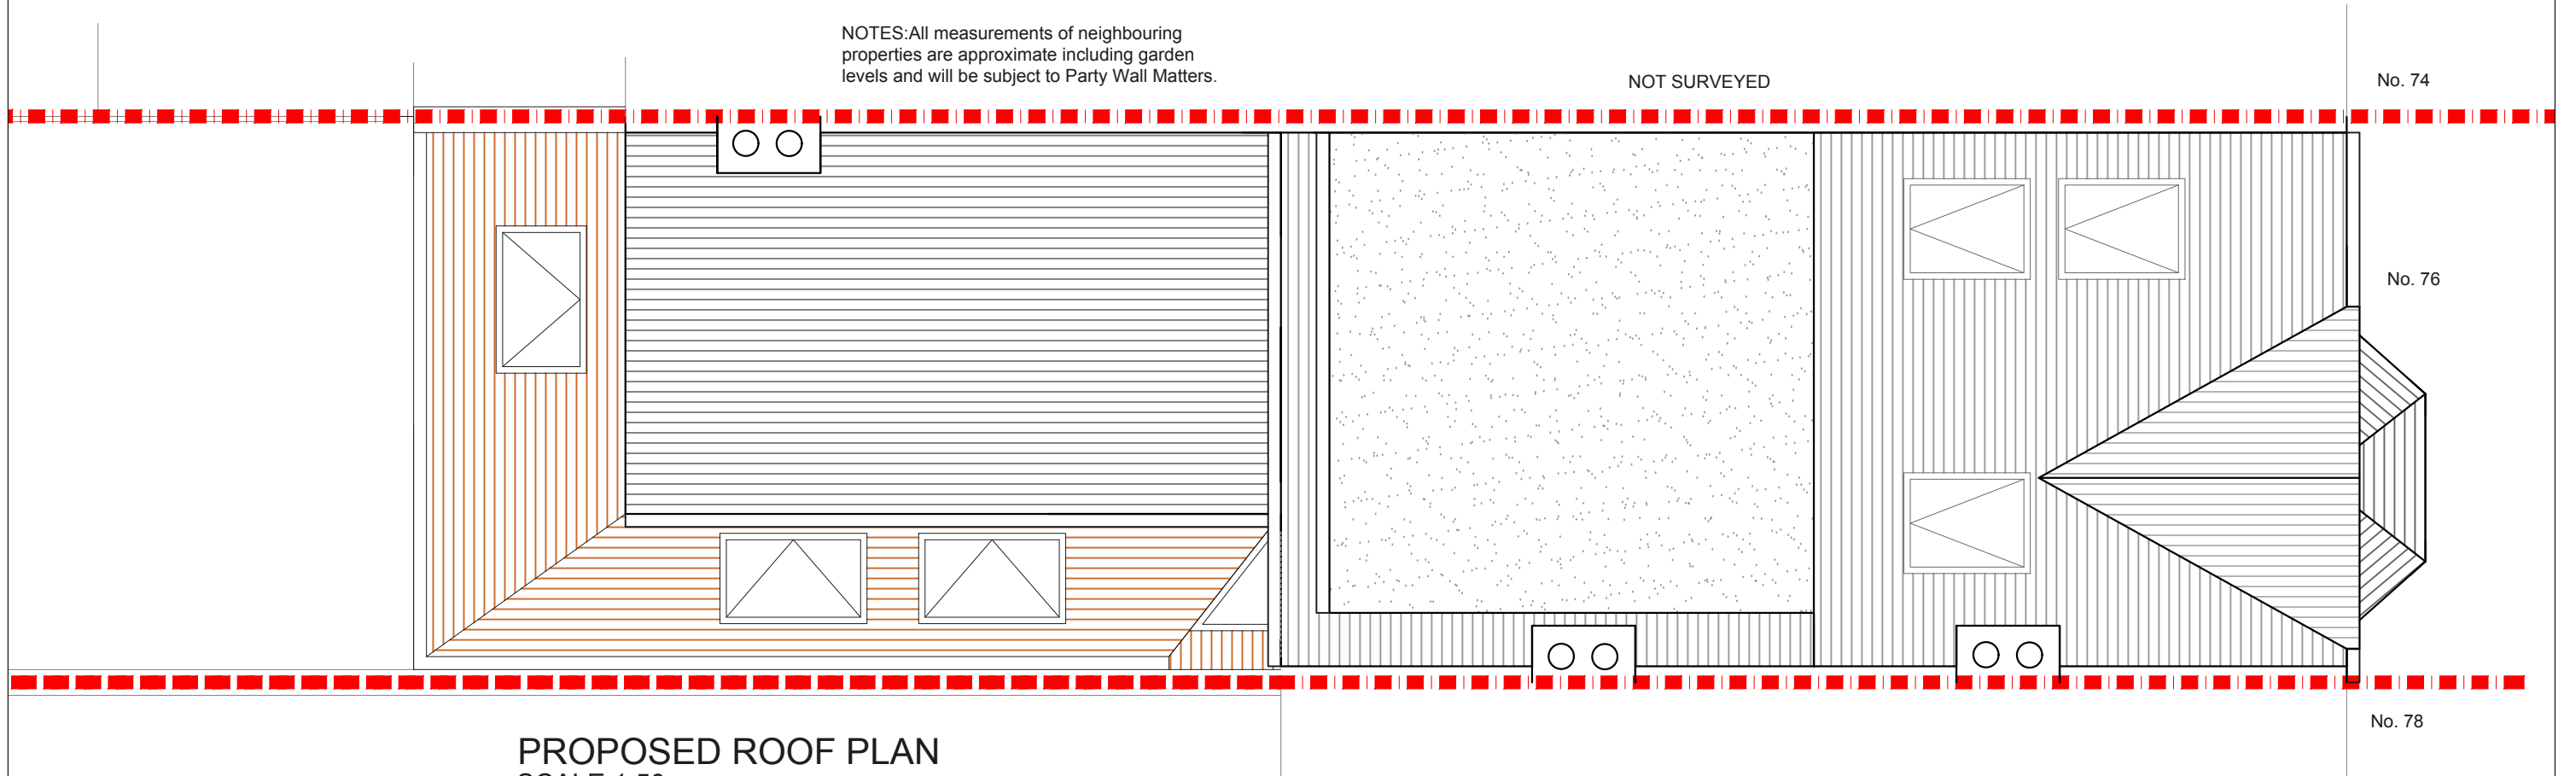

**PROPOSED ROOF PLAN**  
SCALE 1:50

REV.	DATE	NOTES	CLIENT	PROJECT ADDRESS	NORTH POINT	SCALE	DRAWN	DRAWING NO.	REVISION
			RI + DI	HAVEN LANE, W5		1:50@A3	SD	P - 2	
				DRAWING TITLE	<p>Meters @ 1:50@ A3</p>				
				PROPOSED ROOF PLAN	<p>designteam</p> <p>342 Clapham Road London SW9 9AJ Tel: 0207 242 5353 hello@designteam.co.uk www.designteam.co.uk</p>				

NOTES: All detailed measurements are approximate.

NOTES: All measurements of neighbouring properties are approximate including garden levels and will be subject to Party Wall Matters.

NOT SURVEYED

NOT SURVEYED

NOT SURVEYED

**PROPOSED REAR ELEVATION**  
SCALE 1:50

**PROPOSED SECTION AA**  
SCALE 1:50

REV.	DATE	NOTES

CLIENT
RI + DI

PROJECT ADDRESS
HAVEN LANE, W5
DRAWING TITLE
PROPOSED REAR ELEVATION AND SECTION AA

NORTH POINT	SCALE	1:50@A3	DRAWN	DRAWING NO.	REVISION
	DATE	08-10-2018			

0 0.5 1 1.5 2 2.5 3 3.5 4 4.5 5

Meters @ 1:50@ A3

**designteam**

342 Clapham Road  
London  
SW9 9AJ

Tel: 0207 242 5353  
hello@designteam.co.uk  
www.designteam.co.uk