


**PROPOSED GROUND FLOOR PLAN**  
SCALE 1:50

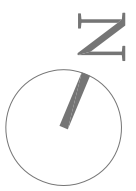

CLIENT

**LM**

PROJECT

**HINCKLEY ROAD  
LONDON SE15**

SCALE 1:50@A3

DATE 21-03-14

DRAWN MKS

DRAWING NO. P1


REV.

REV DATE NOTES


DRAWINGS TO BE READ IN CONJUNCTION WITH RELEVANT DRAWING AND SPECS. FIGURED DIMENSIONS ONLY. ANY DISCREPANCIES ARE TO BE POINTED TO THE ARCHITECT. THE ARCHITECT IS NOT LIABLE FOR ANY FAULTS NOT RAISED IN THE EVENT THAT A CONTRACTOR OTHER THAN LIMITED TEAM HOLBORN LIMITED IS APPOINTED TO EXECUTE THE WORKS. BUILD TEAM HOLBORN LIMITED ACCEPTS NO LIABILITY WHATSOEVER FOR THE SPECIFICATION, CALCULATION OR OTHER INFORMATION AS IT SO EXISTS PERTAINING TO THE PROPOSED WORKS CONTAINED HEREWITH.

DRAWING TITLE

**PROPOSED GROUND  
FLOOR PLAN**

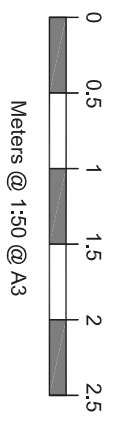

Meters @ 1:50 @ A3

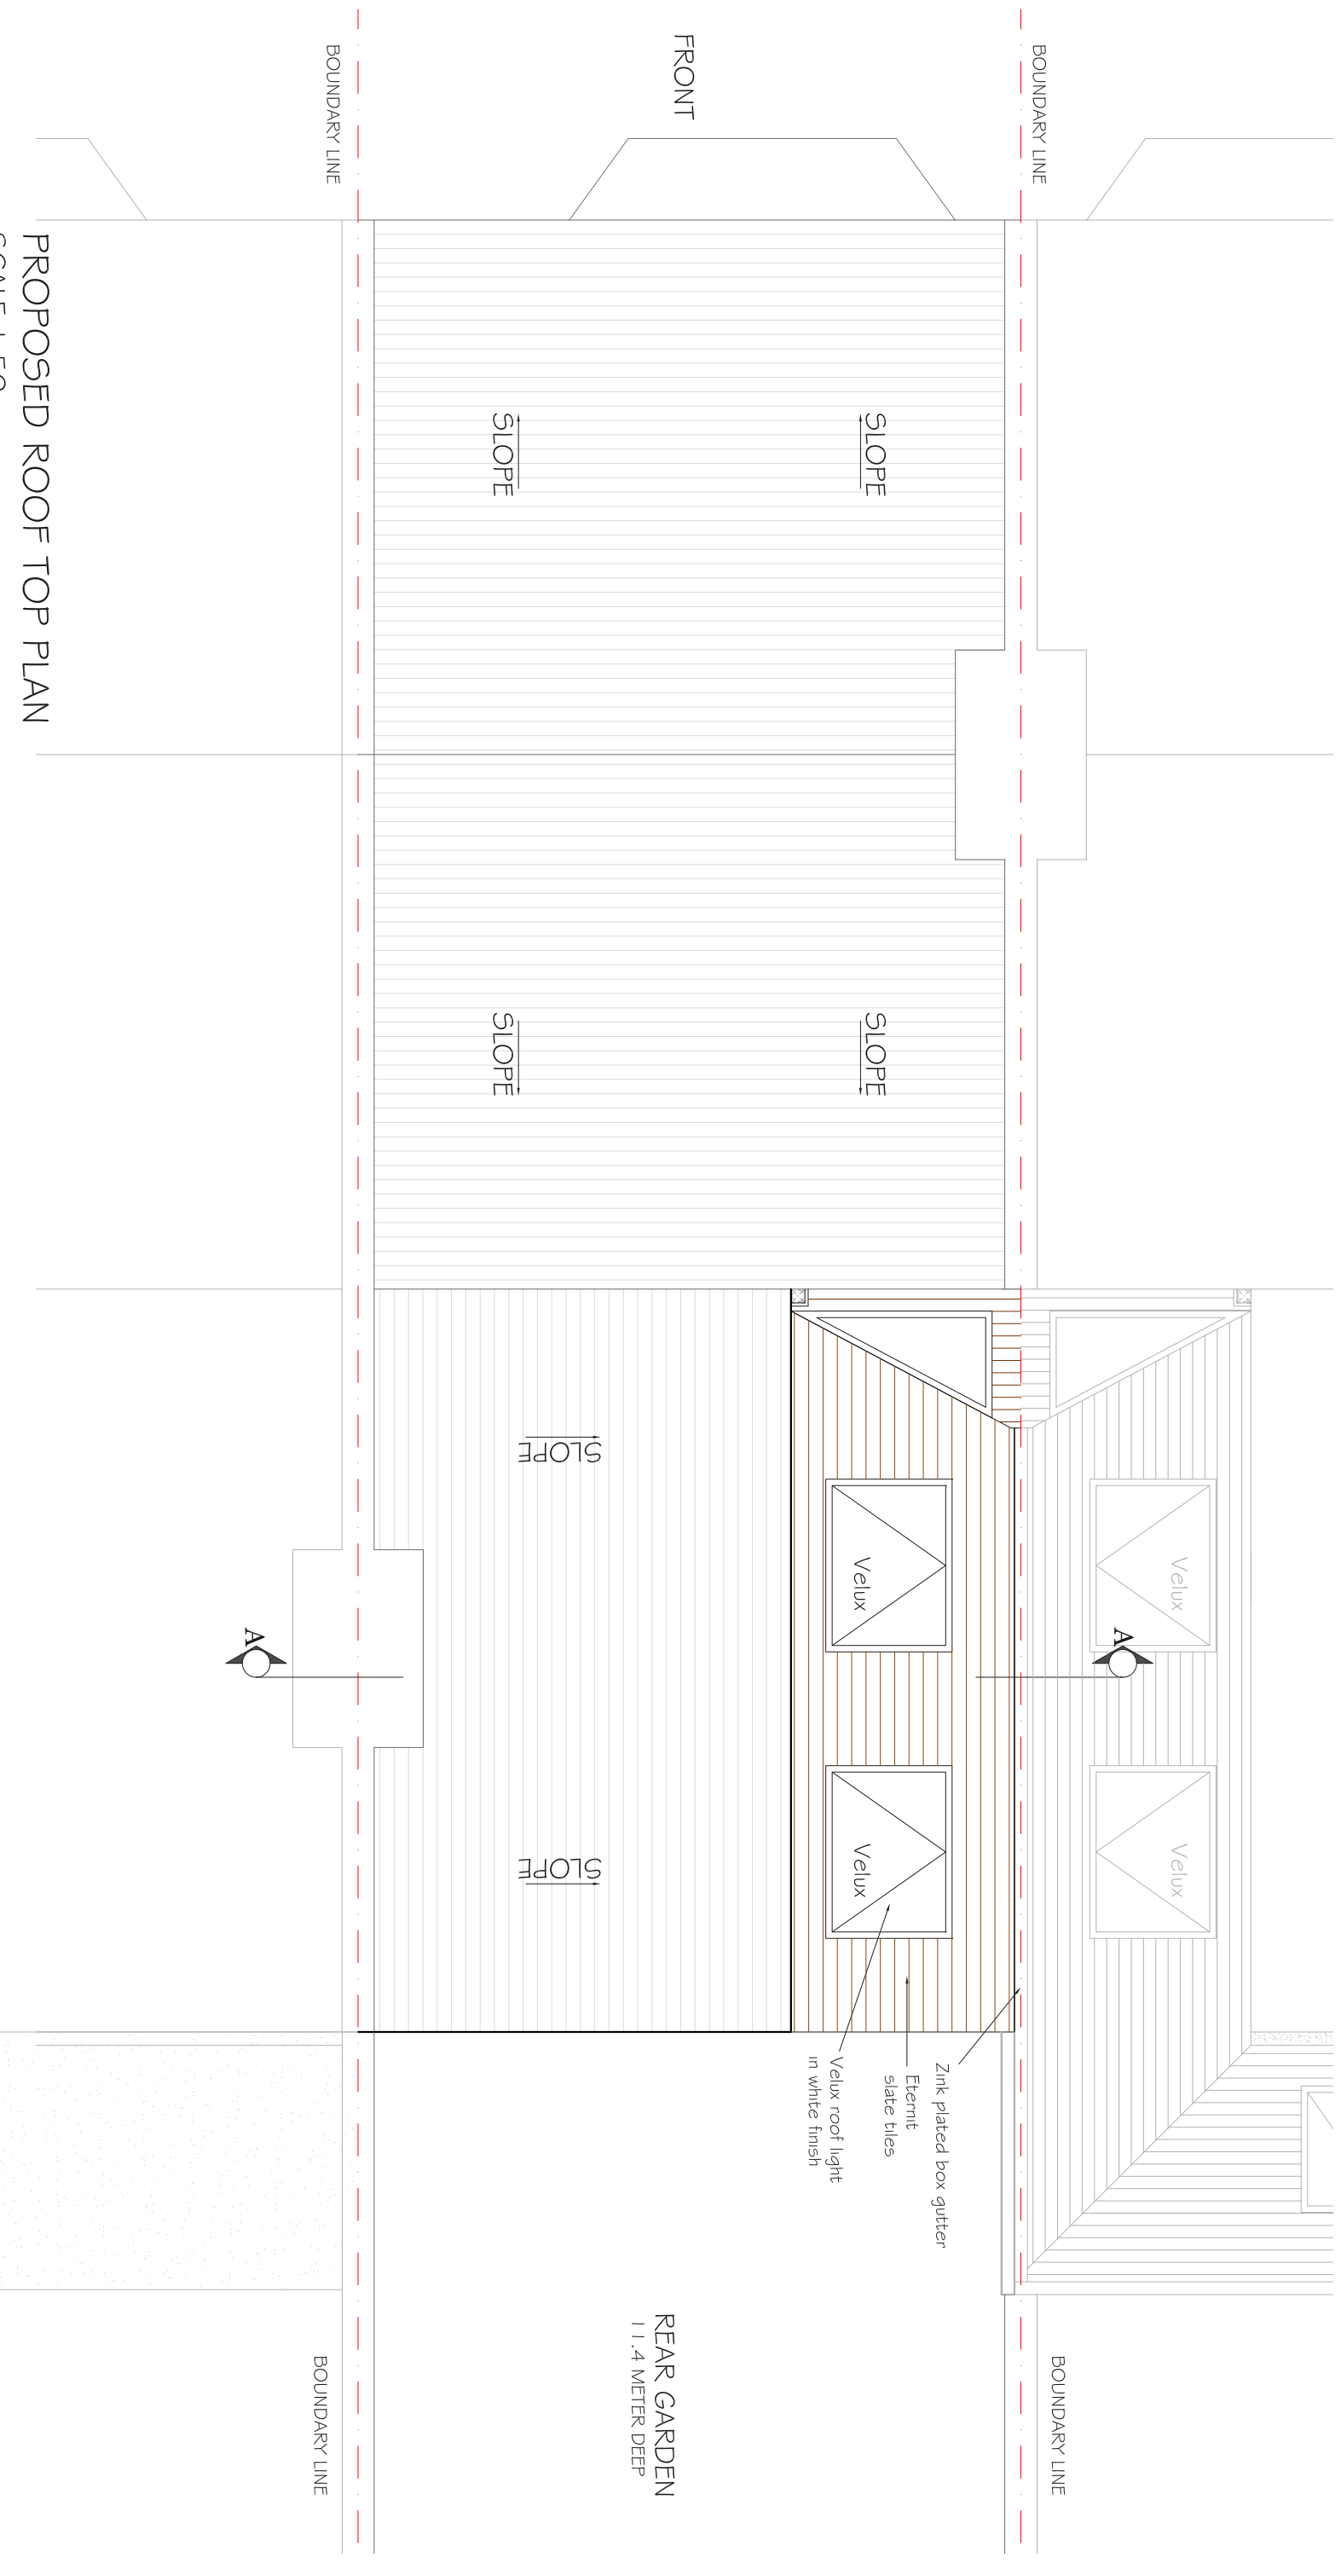

PROPOSED ROOF TOP PLAN  
SCALE 1:50



CLIENT

LM

PROJECT

HINCKLEY ROAD  
LONDON SE15

SCALE 1:50@A3

DRAWING NO. P2

REV.

DATE

21-03-14

DRAWN


MKS

REV DATE NOTES


DRAWINGS TO BE READ IN CONJUNCTION WITH RELEVANT DRAWING AND SPECS. FIGURED DIMENSIONS ONLY. ANY DISCREPANCIES ARE TO BE POINTED TO THE ARCHITECT. THE ARCHITECT IS NOT LIABLE FOR ANY FAULTS NOT RAISED IN THE EVENT THAT A CONTRACTOR OTHER THAN BUILT TEAM HOLBORN LIMITED IS APPOINTED TO EXECUTE THE WORKS. BUILT TEAM HOLBORN LIMITED ACCEPTS NO LIABILITY WHATSOEVER FOR THE SPECIFICATION, CALCULATION OR OTHER INFORMATION AS IT SO EXISTS PERTAINING TO THE PROPOSED WORKS CONTAINED HEREWITH.

DRAWING TITLE


PROPOSED ROOF  
TOP PLAN

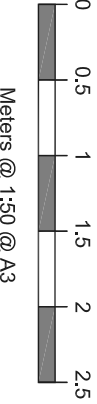


**buildteam**  
the side return extension company  
Unit 3D  
26-32 Voltaire Road  
London SW4 6DH  
T 020 7495 6561  
Info@buildteam.com  
www.buildteam.com

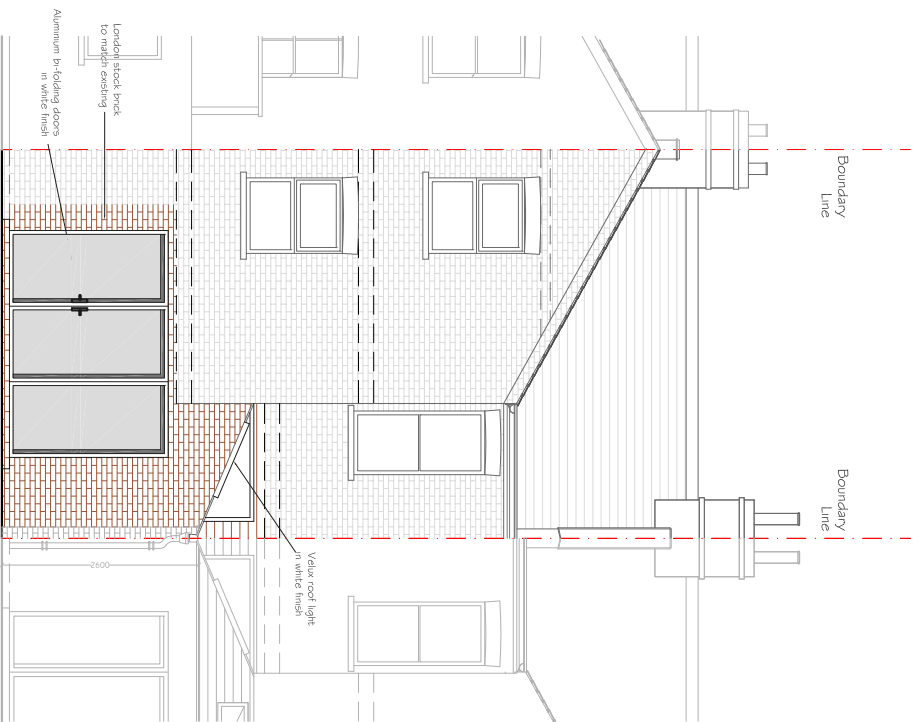

PROPOSED REAR ELEVATION  
SCALE 1:100

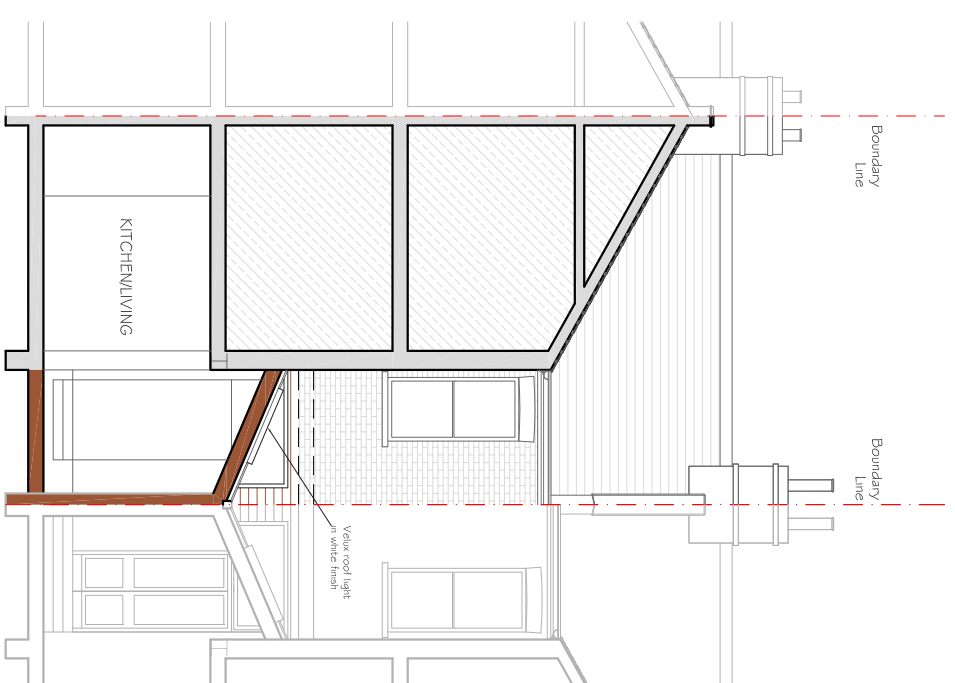

PROPOSED SECTIONAL ELEVATION AA  
SCALE 1:100

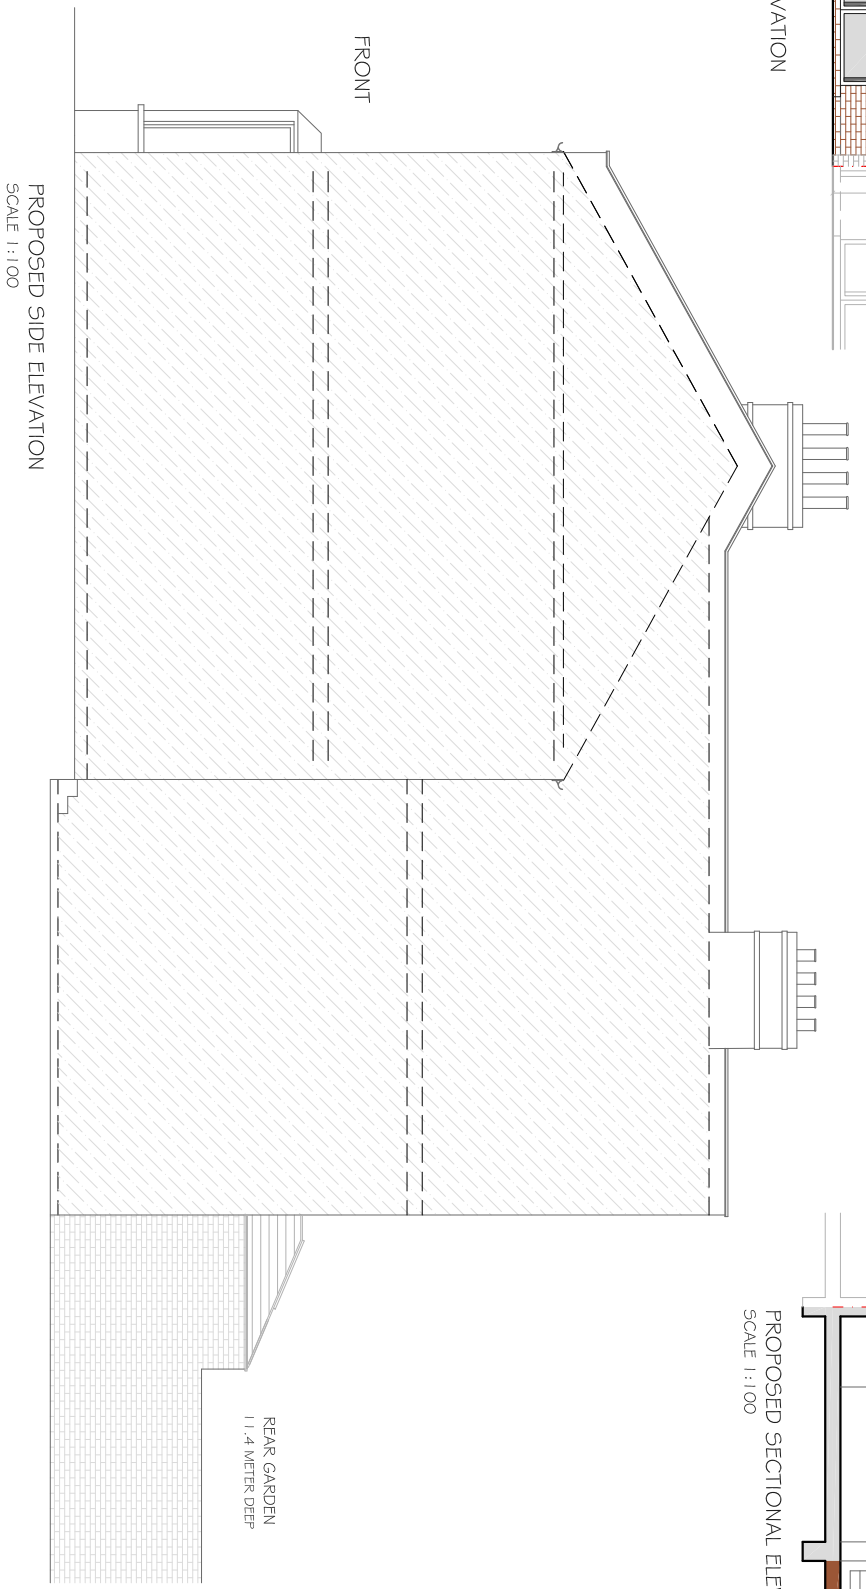

PROPOSED SIDE ELEVATION  
SCALE 1:100

REV DATE NOTES

CLIENT

LM

PROJECT

HINCKLEY ROAD  
LONDON SE15

DRAWING TITLE

PROPOSED ELEVATION  
& SECTION

SCALE 1:100@A3

DATE 21-03-14

DRAWING NO. P3

REV.

