




PROPOSED GROUND FLOOR PLAN  
1:50

NOTE: ALL DETAILED MEASUREMENTS ARE APPROXIMATE

N


ALL RECESSED BEAMS ASSUME THAT THE FLOOR THICKNESS IS SIX INCHES. THIS CANNOT BE CONFIRMED UNTIL THE BUILD PHASE

			CLIENT	A B	PROJECT	HANSLER ROAD SE22	SCALE	1:50@A3	DRAWING NO.	REV.	 <p><b>designteam</b> the kitchen extension company</p> <p>Unit 1F 26-32 Voltaire Road London SW4 6DH</p> <p>Tel: 0207 242 5353 hello@designteamldn.com www.designteamldn.com</p>
(B)	06-10-15	CLIENT COMMNETS			DRAWING TITLE	PROPOSED GROUND FLOOR PLAN	DATE	DRAWN			
(A)	28-09-15	CLIENT COMMNETS					 <p>Meters @ 1:50@ A3</p>				
REV	DATE	NOTES									

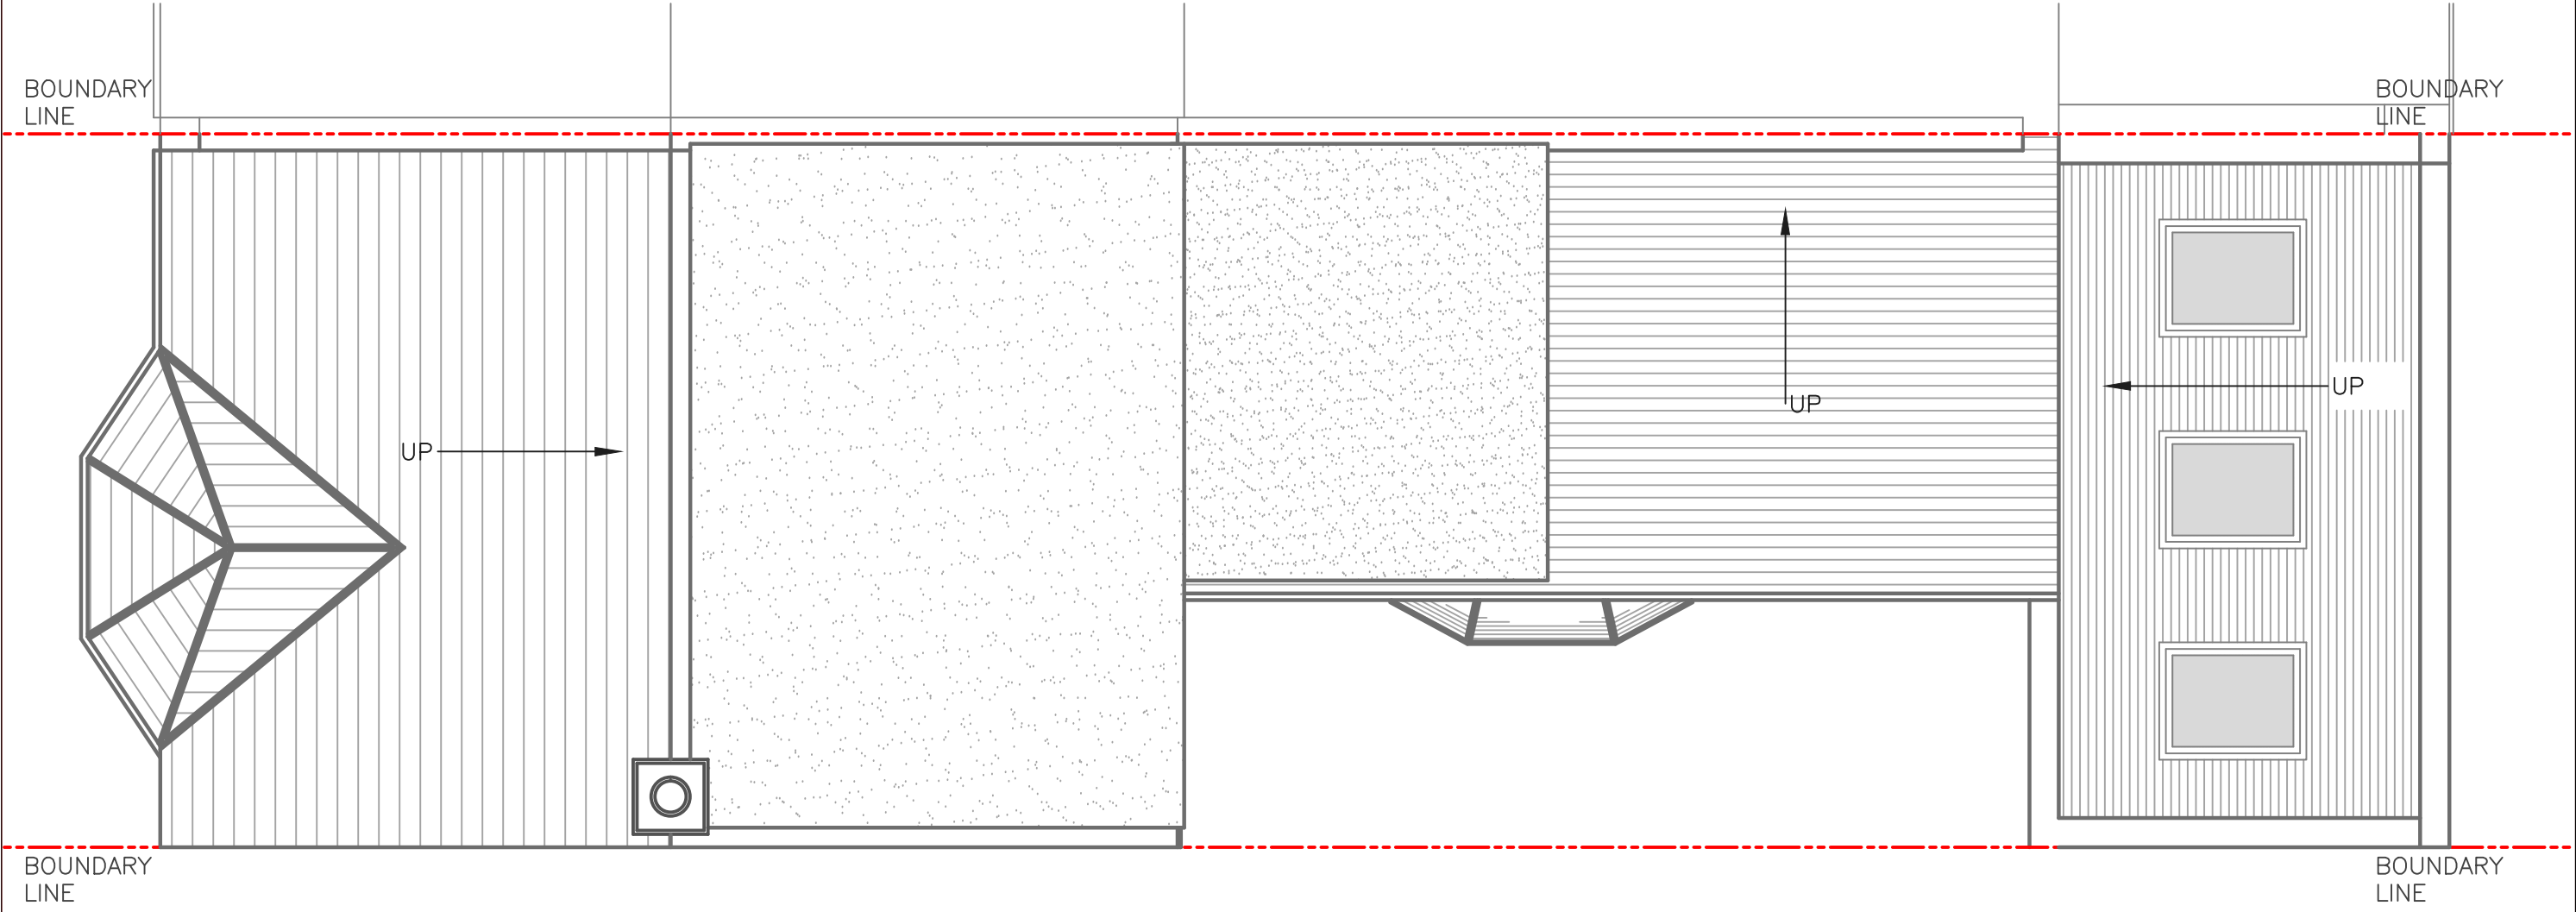

PROPOSED ROOF PLAN  
1:50

NOTE: ALL DETAILED MEASUREMENTS ARE APPROXIMATE

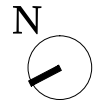


			CLIENT	A B	PROJECT	HANSLER ROAD SE22	SCALE	1:50@A3	DRAWING NO.	REV.
					DRAWING TITLE	EXISTING ROOF PLAN	DATE	DRAWN		
REV	DATE	NOTES					<p>Meters @ 1:50@ A3</p>			

**designteam**  
the kitchen extension company

Unit 1F  
26-32 Voltaire Road  
London SW4 6DH


Tel: 0207 242 5353  
hello@designteamldn.com  
www.designteamldn.com

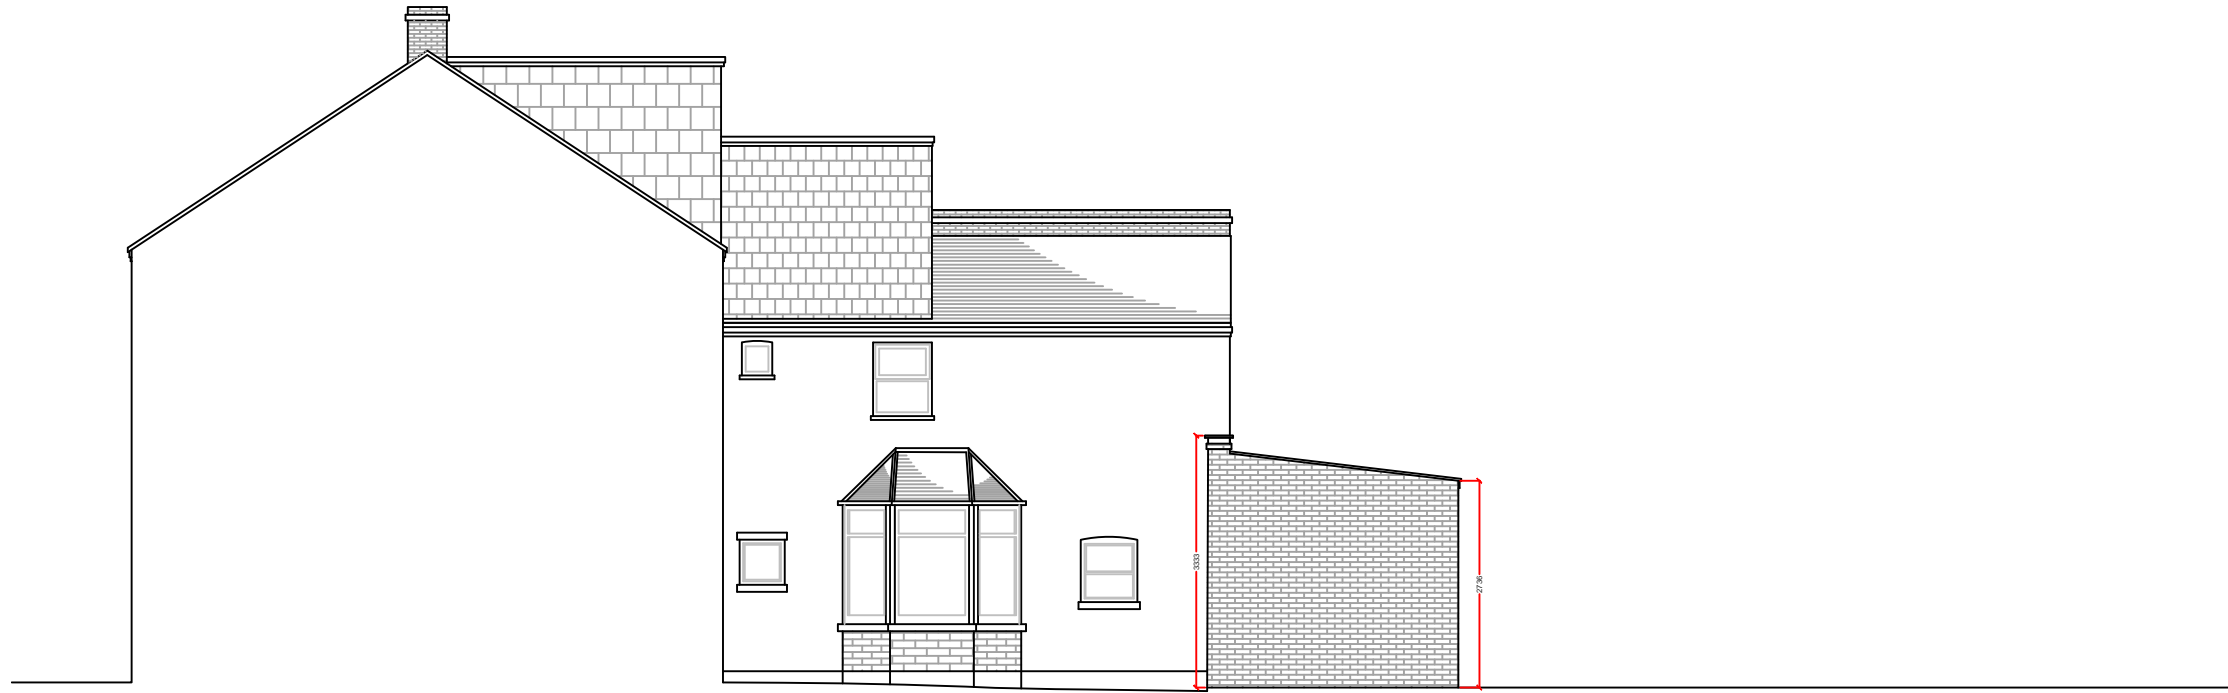

PROPOSED SIDE ELEVATION  
1:100

NOTE: ALL DETAILED MEASUREMENTS ARE APPROXIMATE


ALL RECESSED BEAMS ASSUME THAT THE FLOOR THICKNESS IS SIX INCHES. THIS CANNOT BE CONFIRMED UNTIL THE BUILD PHASE

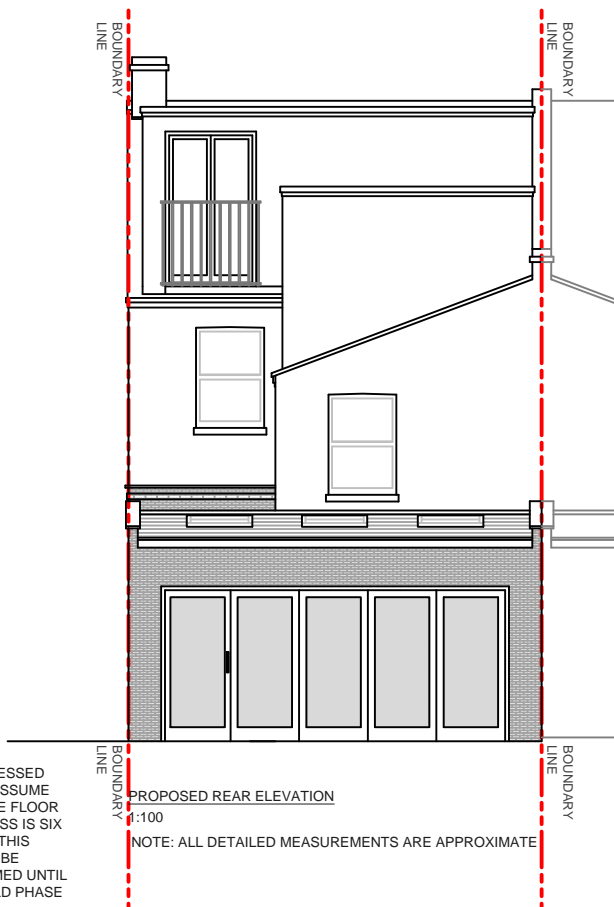

PROPOSED REAR ELEVATION  
1:100

NOTE: ALL DETAILED MEASUREMENTS ARE APPROXIMATE

ALL RECESSED BEAMS ASSUME THAT THE FLOOR THICKNESS IS SIX INCHES. THIS CANNOT BE CONFIRMED UNTIL THE BUILD PHASE

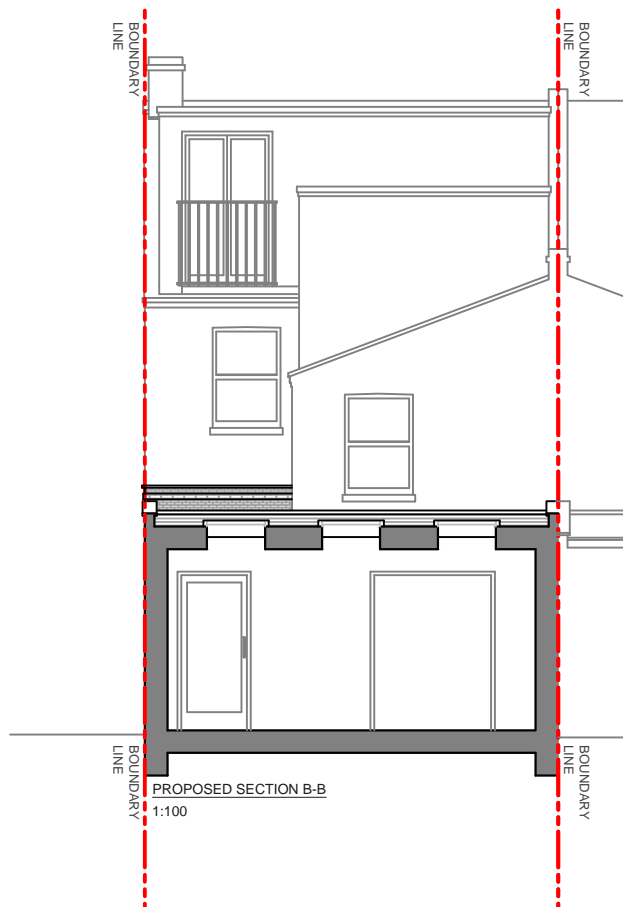

PROPOSED SECTION B-B  
1:100

REV	DATE	NOTES

CLIENT	A B
--------	-----

PROJECT	HANSLER ROAD SE22
DRAWING TITLE	PROPOSED SIDE ELEVATION

SCALE	1:100@A3	DRAWING NO.	REV.
DATE	DRAWN		

0 1 2 3 4 5  
Meters @ 1:100 @ A3

**designteam**  
the kitchen extension company

Unit 1F  
26-32 Voltaire Road  
London SW4 6DH

Tel: 0207 242 5353  
hello@designteamldn.com  
www.designteamldn.com