


NOTE: all recessed beams assume that the floor thickness is 6 inches. this cannot be confirmed until the opening up work during the build phase

NOTE: all detailed measurements are approximate

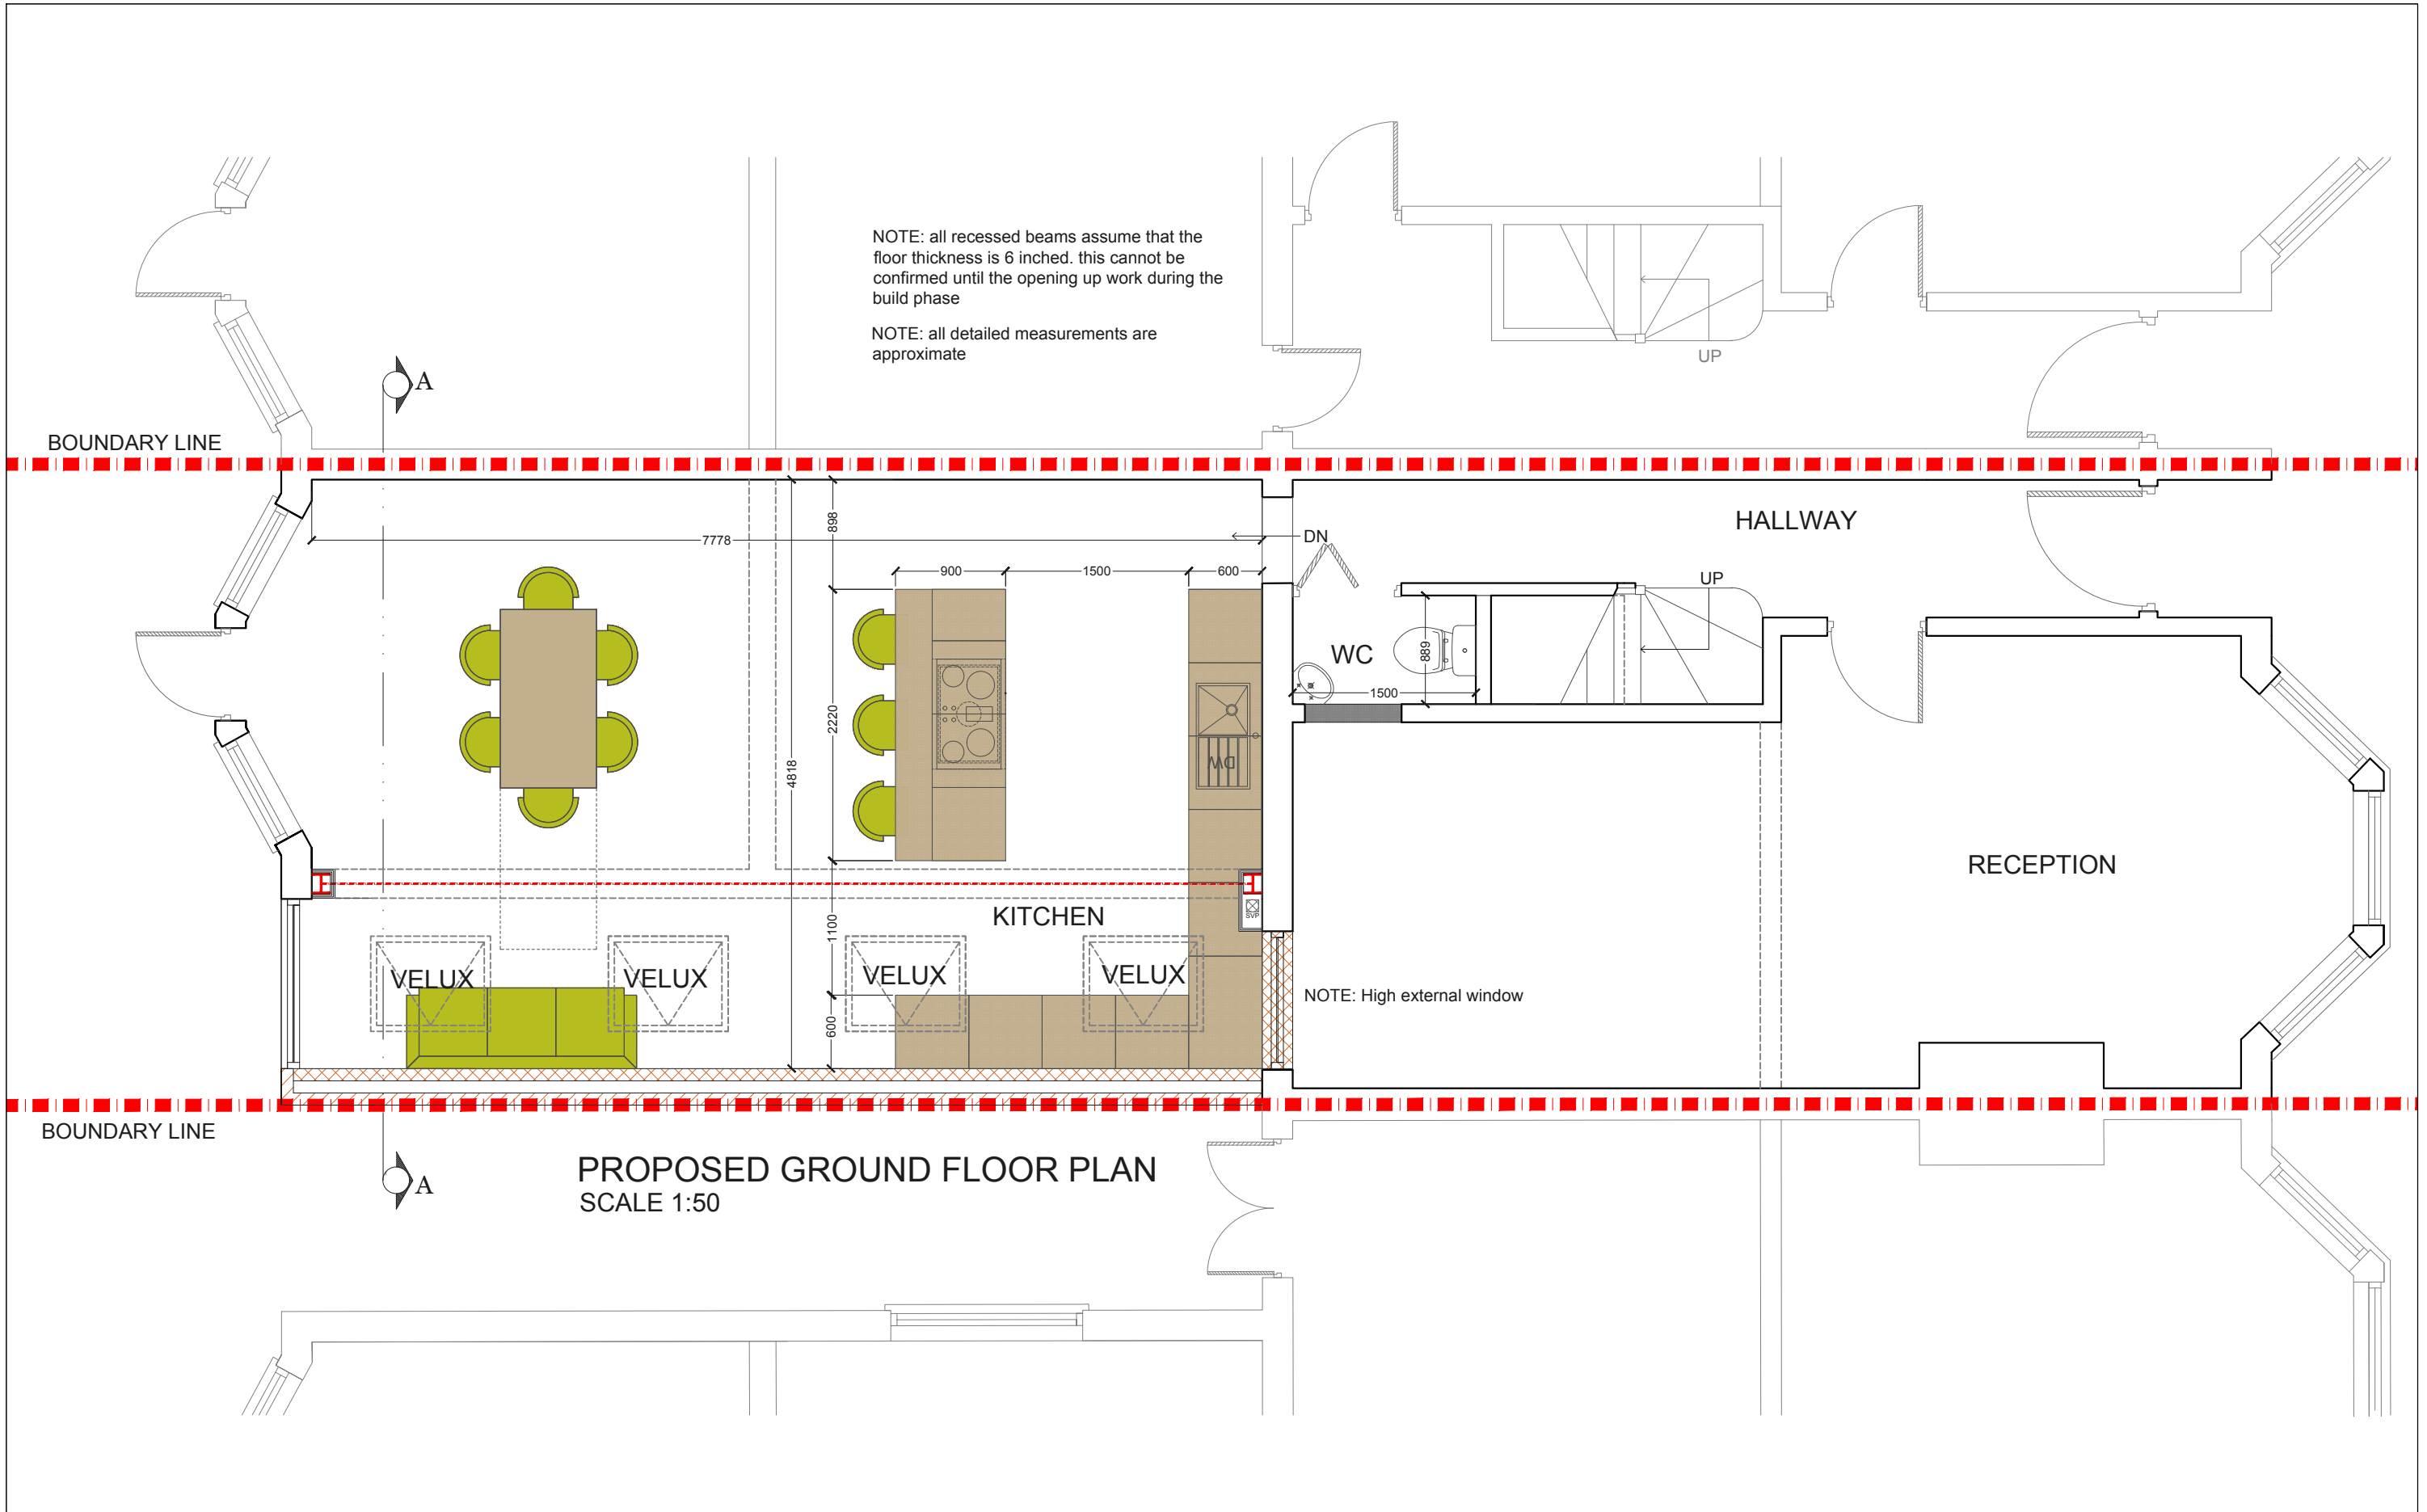


**PROPOSED GROUND FLOOR PLAN**  
SCALE 1:50

			CLIENT	<b>C&amp;M C</b>		PROJECT	<b>14 KINGS ROAD, NW10</b>		SCALE	1:50@A3	DRAWING NO.	P-01	REV.		
						DRAWING TITLE	<b>PROPOSED GROUND FLOOR PLAN</b>		DATE	21-01-17	DRAWN	SD			
									<p>Meters @ 1:50@ A3</p>						
REV	DATE	NOTES	<small>DRAWINGS TO BE READ IN CONJUNCTION WITH THE RELEVANT DRAWING AND SPECIFICATION. FIGURED DIMENSIONS ONLY. DIMENSIONS SHOULD NOT BE RELIED UPON FOR THE PURPOSES OF ORDERING MATERIAL OR PLACING SUB-CONTRACTOR ORDERS. THIRD PARTIES TO TAKE THEIR OWN SITE MEASUREMENTS. IN THE EVENT THAT A CONTRACTOR OTHER THAN BUILD TEAM HOLBORN LIMITED IS APPOINTED TO EXECUTE THE WORKS, DESIGN TEAM ACCEPT NO LIABILITY WHATSOEVER FOR THE SPECIFICATION, CALCULATION OR OTHER STRUCTURAL OR NON STRUCTURAL INFORMATION AS IT SO EXISTS PERTAINING TO THE PROPOSED WORKS. ALL DRAWINGS ARE SUBJECT TO ONSITE INSPECTION.</small>												
													<b>designteam</b> the kitchen extension company 342 Clapham Road London SW9 9AJ Tel: 0207 242 5353 hello@designteam.co.uk www.designteam.co.uk		

NOTE: all recessed beams assume that the floor thickness is 6 inches. this cannot be confirmed until the opening up work during the build phase

NOTE: all detailed measurements are approximate

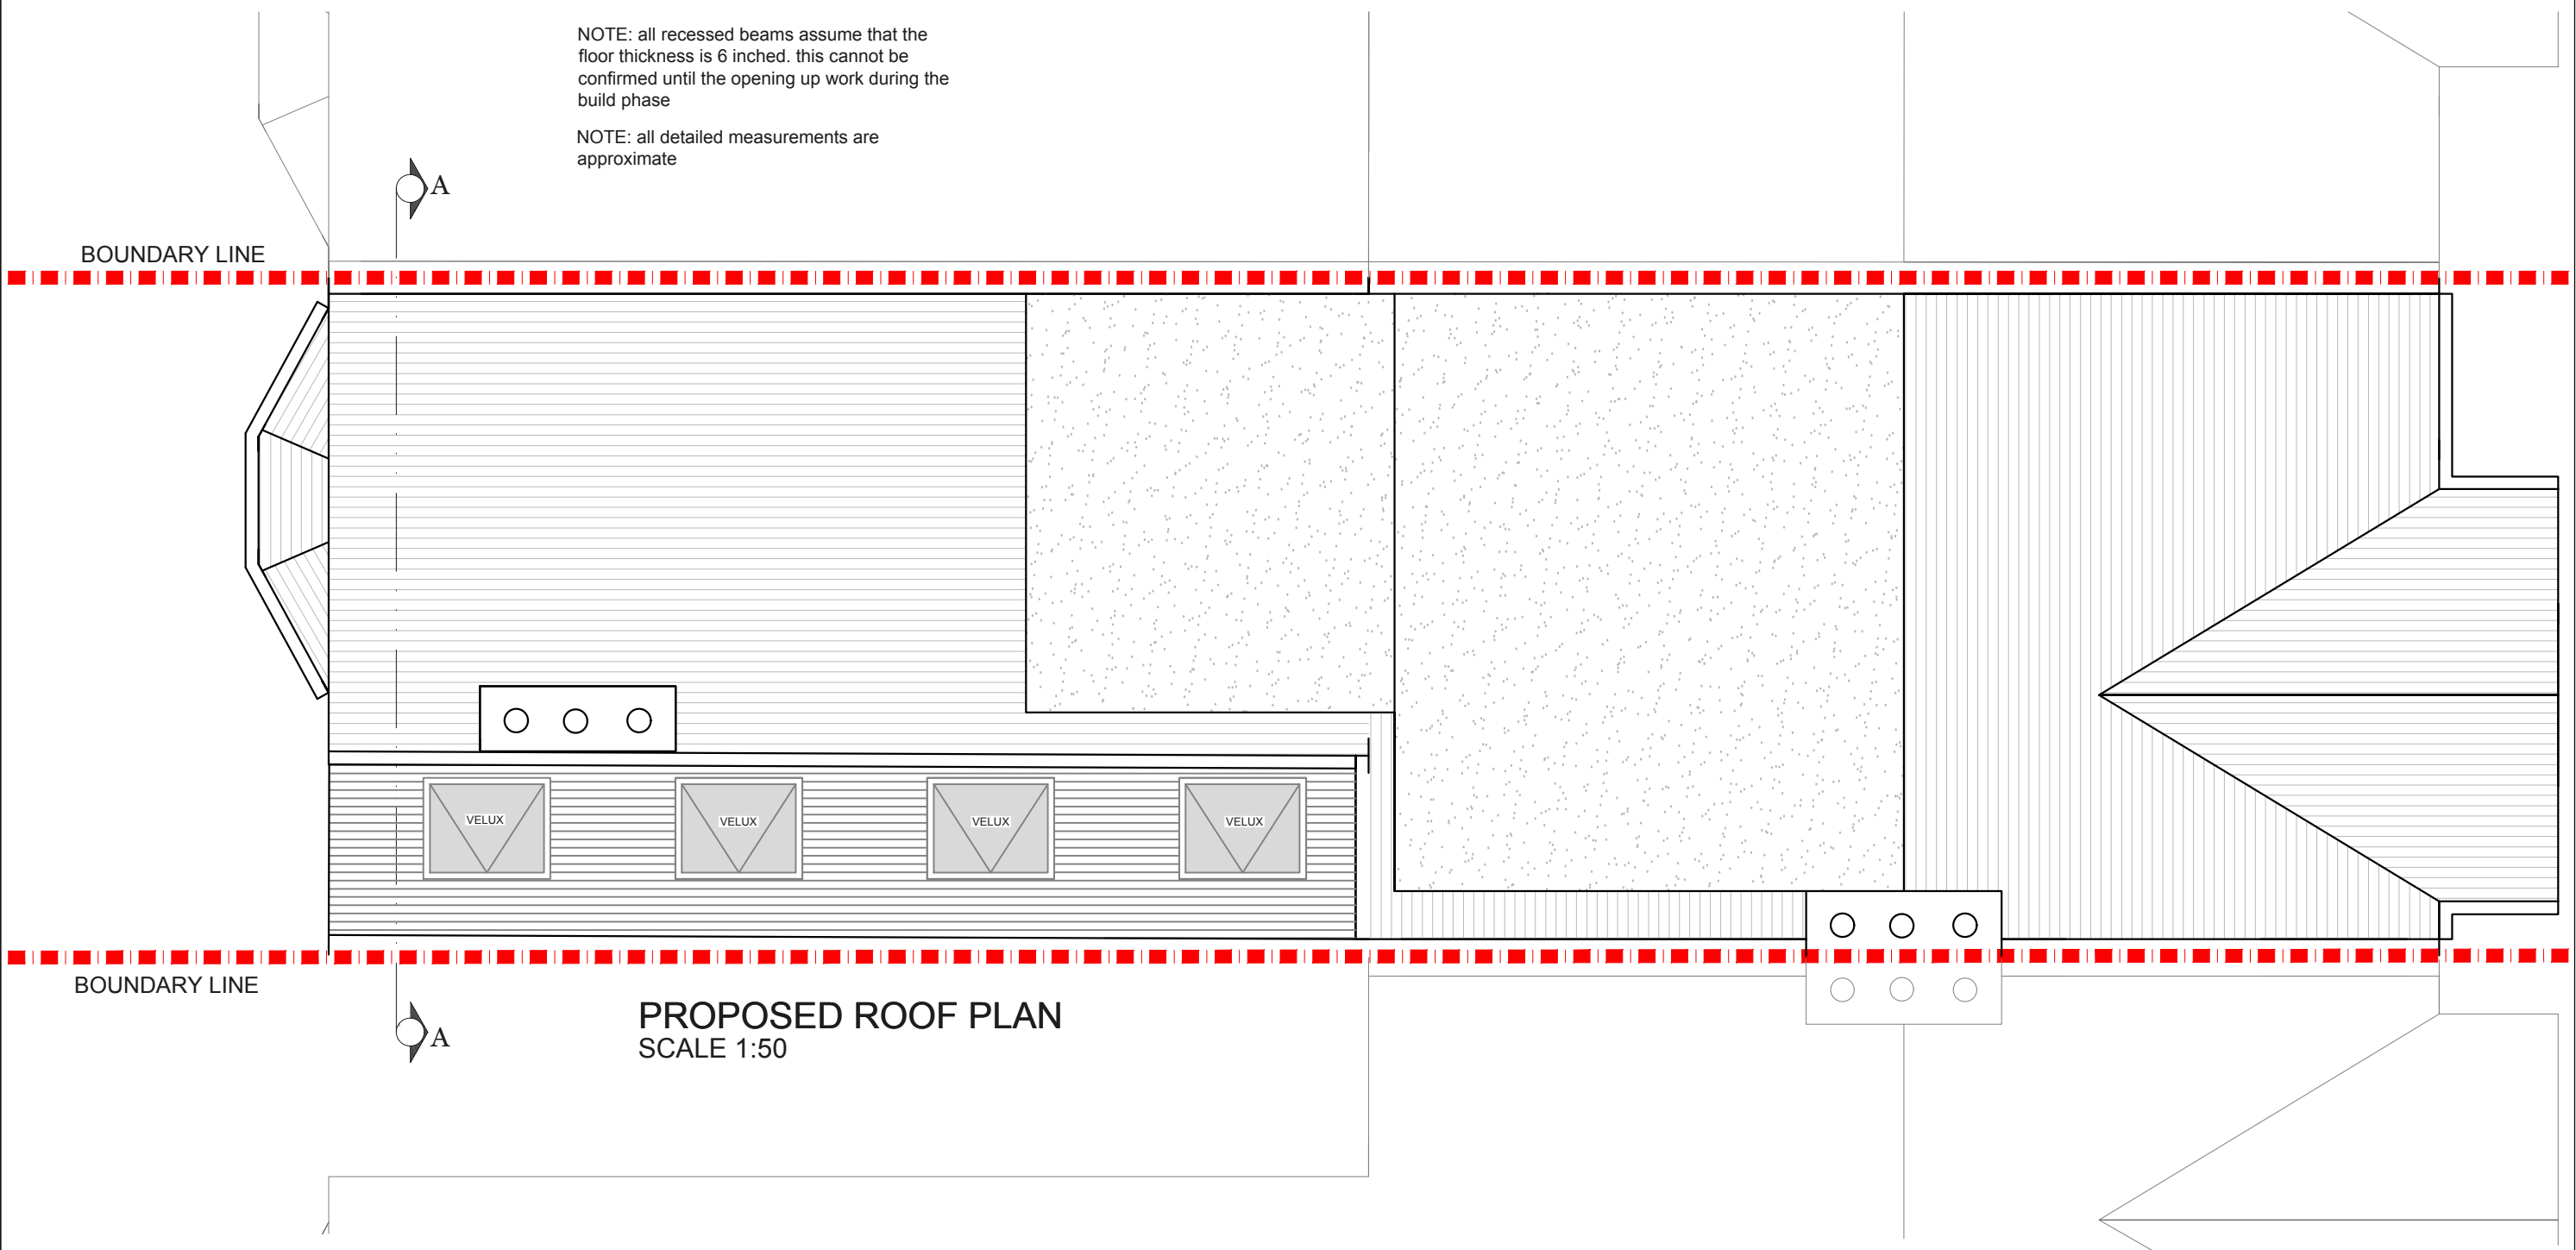

**PROPOSED ROOF PLAN**  
SCALE 1:50

REV	DATE	NOTES

CLIENT  
**C&M C**

DRAWINGS TO BE READ IN CONJUNCTION WITH THE RELEVANT DRAWING AND SPECIFICATION. FIGURED DIMENSIONS ONLY. DIMENSIONS SHOULD NOT BE RELIED UPON FOR THE PURPOSES OF ORDERING MATERIAL OR PLACING SUB-CONTRACTOR ORDERS. THIRD PARTIES TO TAKE THEIR OWN SITE MEASUREMENTS. IN THE EVENT THAT A CONTRACTOR OTHER THAN BUILD TEAM HOLBORN LIMITED IS APPOINTED TO EXECUTE THE WORKS, DESIGN TEAM ACCEPT NO LIABILITY WHATSOEVER FOR THE SPECIFICATION, CALCULATION OR OTHER STRUCTURAL OR NON STRUCTURAL INFORMATION AS IT SO EXISTS PERTAINING TO THE PROPOSED WORKS. ALL DRAWINGS ARE SUBJECT TO ONSITE INSPECTION.

PROJECT  
**KINGS ROAD,  
NW10**

DRAWING TITLE  
**PROPOSED ROOF PLAN**

SCALE 1:50@A3

DATE 21-01-17 DRAWN SD

DRAWING NO. P-02


REV.

Meters @ 1:50@ A3

**designteam**  
the kitchen extension company


342 Clapham Road London SW9 9AJ

Tel: 0207 242 5353  
hello@designteam.co.uk  
www.designteam.co.uk

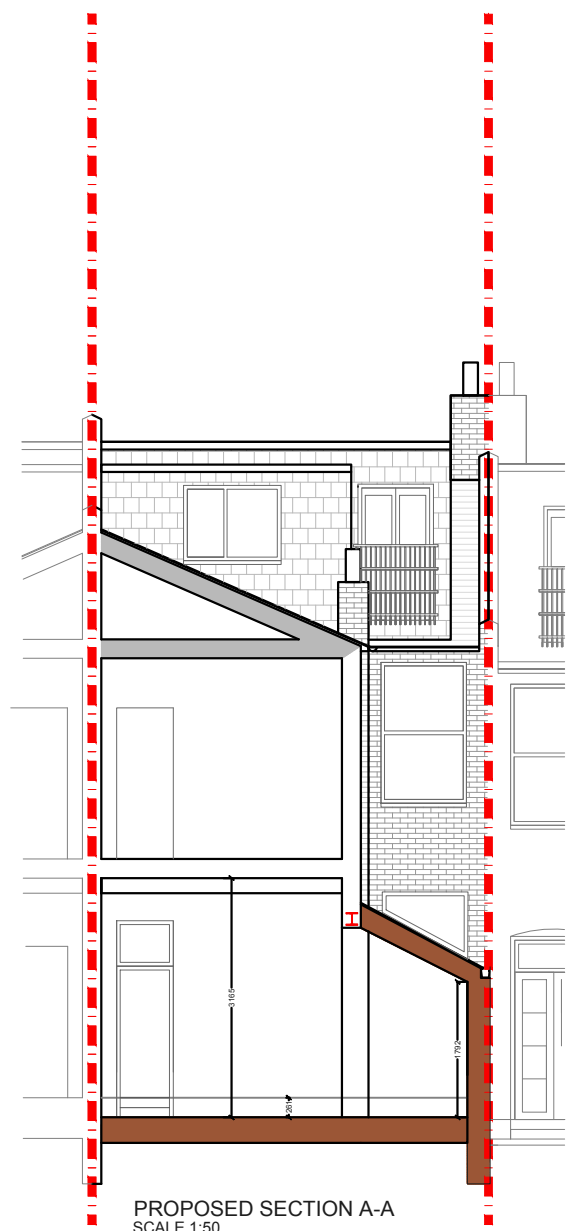


PROPOSED SECTION A-A  
SCALE 1:50

NOTE: all recessed beams assume that the floor thickness is 6 inches. this cannot be confirmed until the opening up work during the build phase  
NOTE: all detailed measurements are approximate

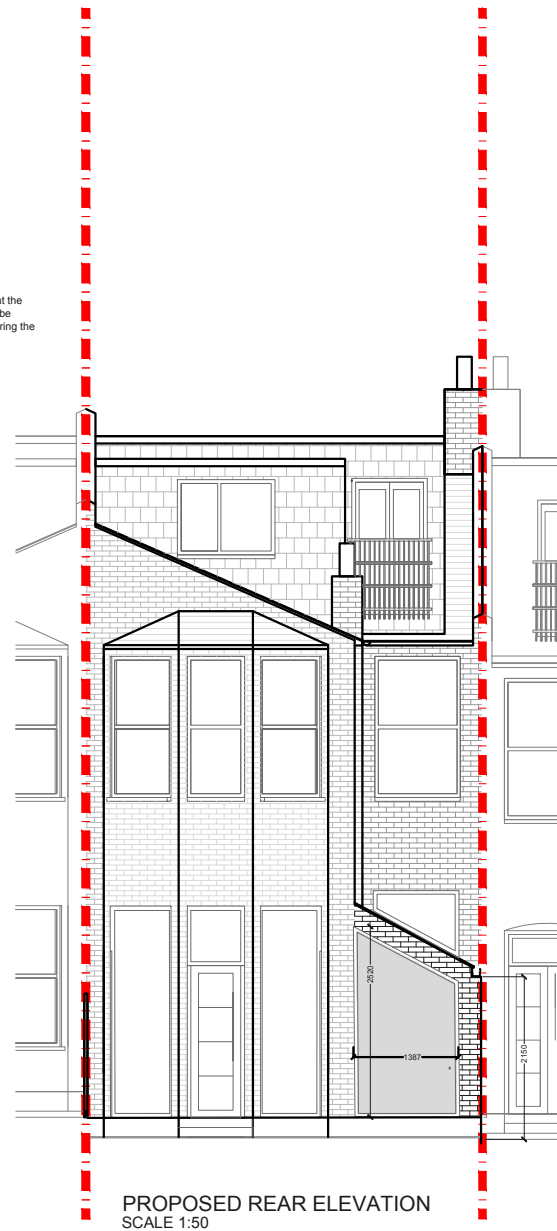




PROPOSED REAR ELEVATION  
SCALE 1:50

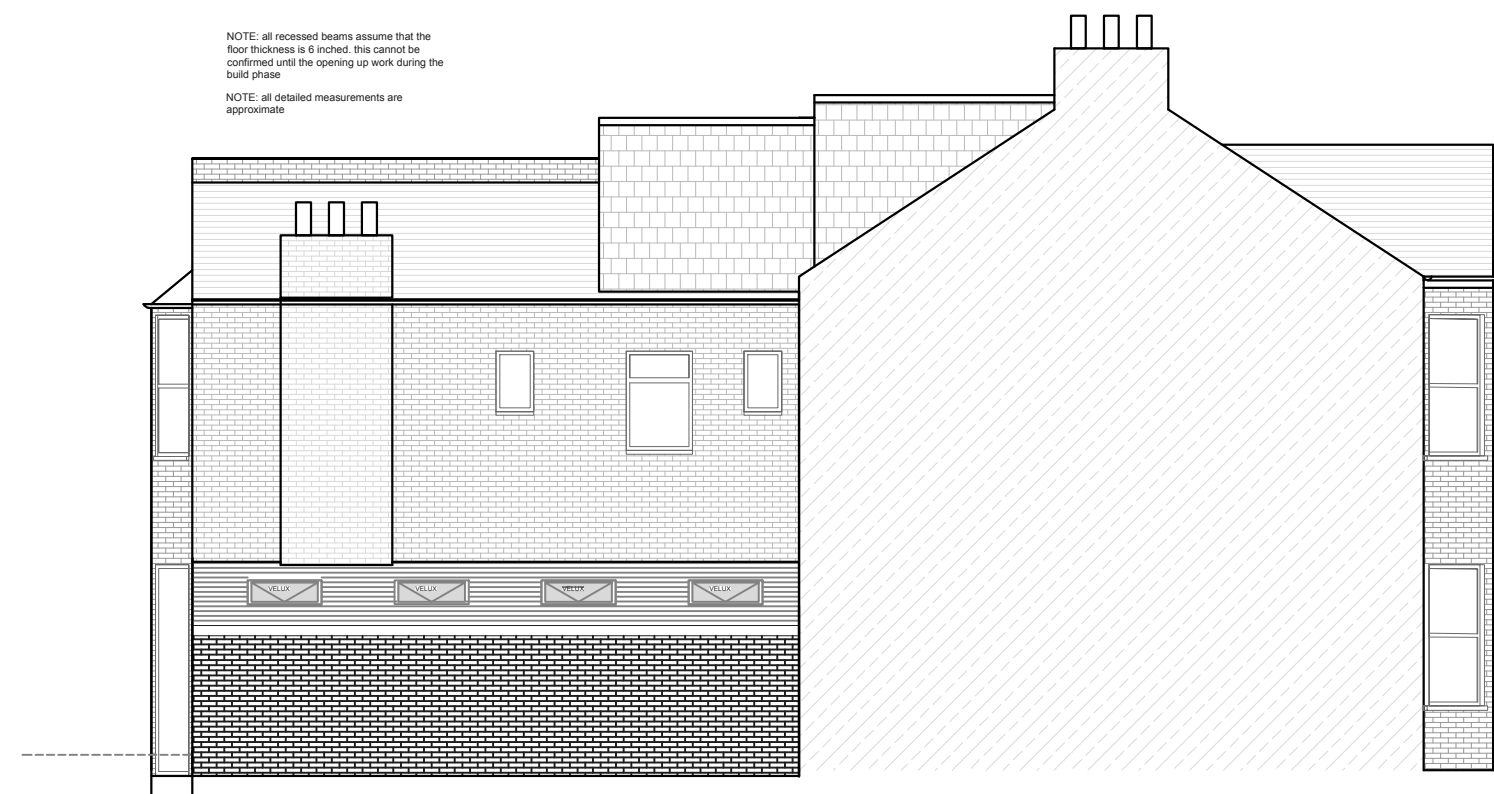NOTE: all recessed beams assume that the floor thickness is 6 inches. this cannot be confirmed until the opening up work during the build phase  
NOTE: all detailed measurements are approximate

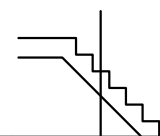

PROPOSED SIDE ELEVATION  
SCALE 1:50



			CLIENT	C&M C	PROJECT	KINGS ROAD, NW10	SCALE	1:50@A3	DRAWING NO.	REV.	 <b>the kitchen extension company</b> 342 Clapham Road London SW9 9AJ Tel: 0207 242 5353 hello@designteam.co.uk www.designteam.co.uk	
							DATE	08-05-17	DRAWN	SD		P-03
REV	DATE	NOTES	DRAWINGS TO BE READ IN CONJUNCTION WITH THE RELEVANT DRAWING AND SPECIFICATION. FIGURED DIMENSIONS ONLY. DIMENSIONS SHOULD NOT BE RELIED UPON FOR THE PURPOSES OF ORDERING MATERIAL OR PLACING SUB-CONTRACTOR ORDERS. THIRD PARTIES TO TAKE THEIR OWN SITE MEASUREMENTS. IN THE EVENT THAT A CONTRACTOR OTHER THAN BUILD TEAM HOLBORN LIMITED IS APPOINTED TO EXECUTE THE WORKS, DESIGN TEAM ACCEPT NO LIABILITY WHATSOEVER FOR THE SPECIFICATION, CALCULATION OR OTHER STRUCTURAL OR NON STRUCTURAL INFORMATION AS IT SO EXISTS PERTAINING TO THE PROPOSED WORKS. ALL DRAWINGS ARE SUBJECT TO ONSITE INSPECTION.			DRAWING TITLE		PROPOSED ELEVATIONS				 0 0.5 1 1.5 2 2.5 Meters @ 1:50@ A3