


VOLUME DIAGRAM: NAS  
Volume = 22.4m<sup>3</sup>

NOTES: All detailed measurements are approximate.


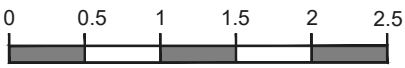
NOTES: All measurements of neighbouring properties are approximate including garden levels and will be subject to Party Wall Matters.

NOTES: All recessed beams assume that the floor thickness is 6 inches. This cannot be confirmed until the opening up work during the build phase.

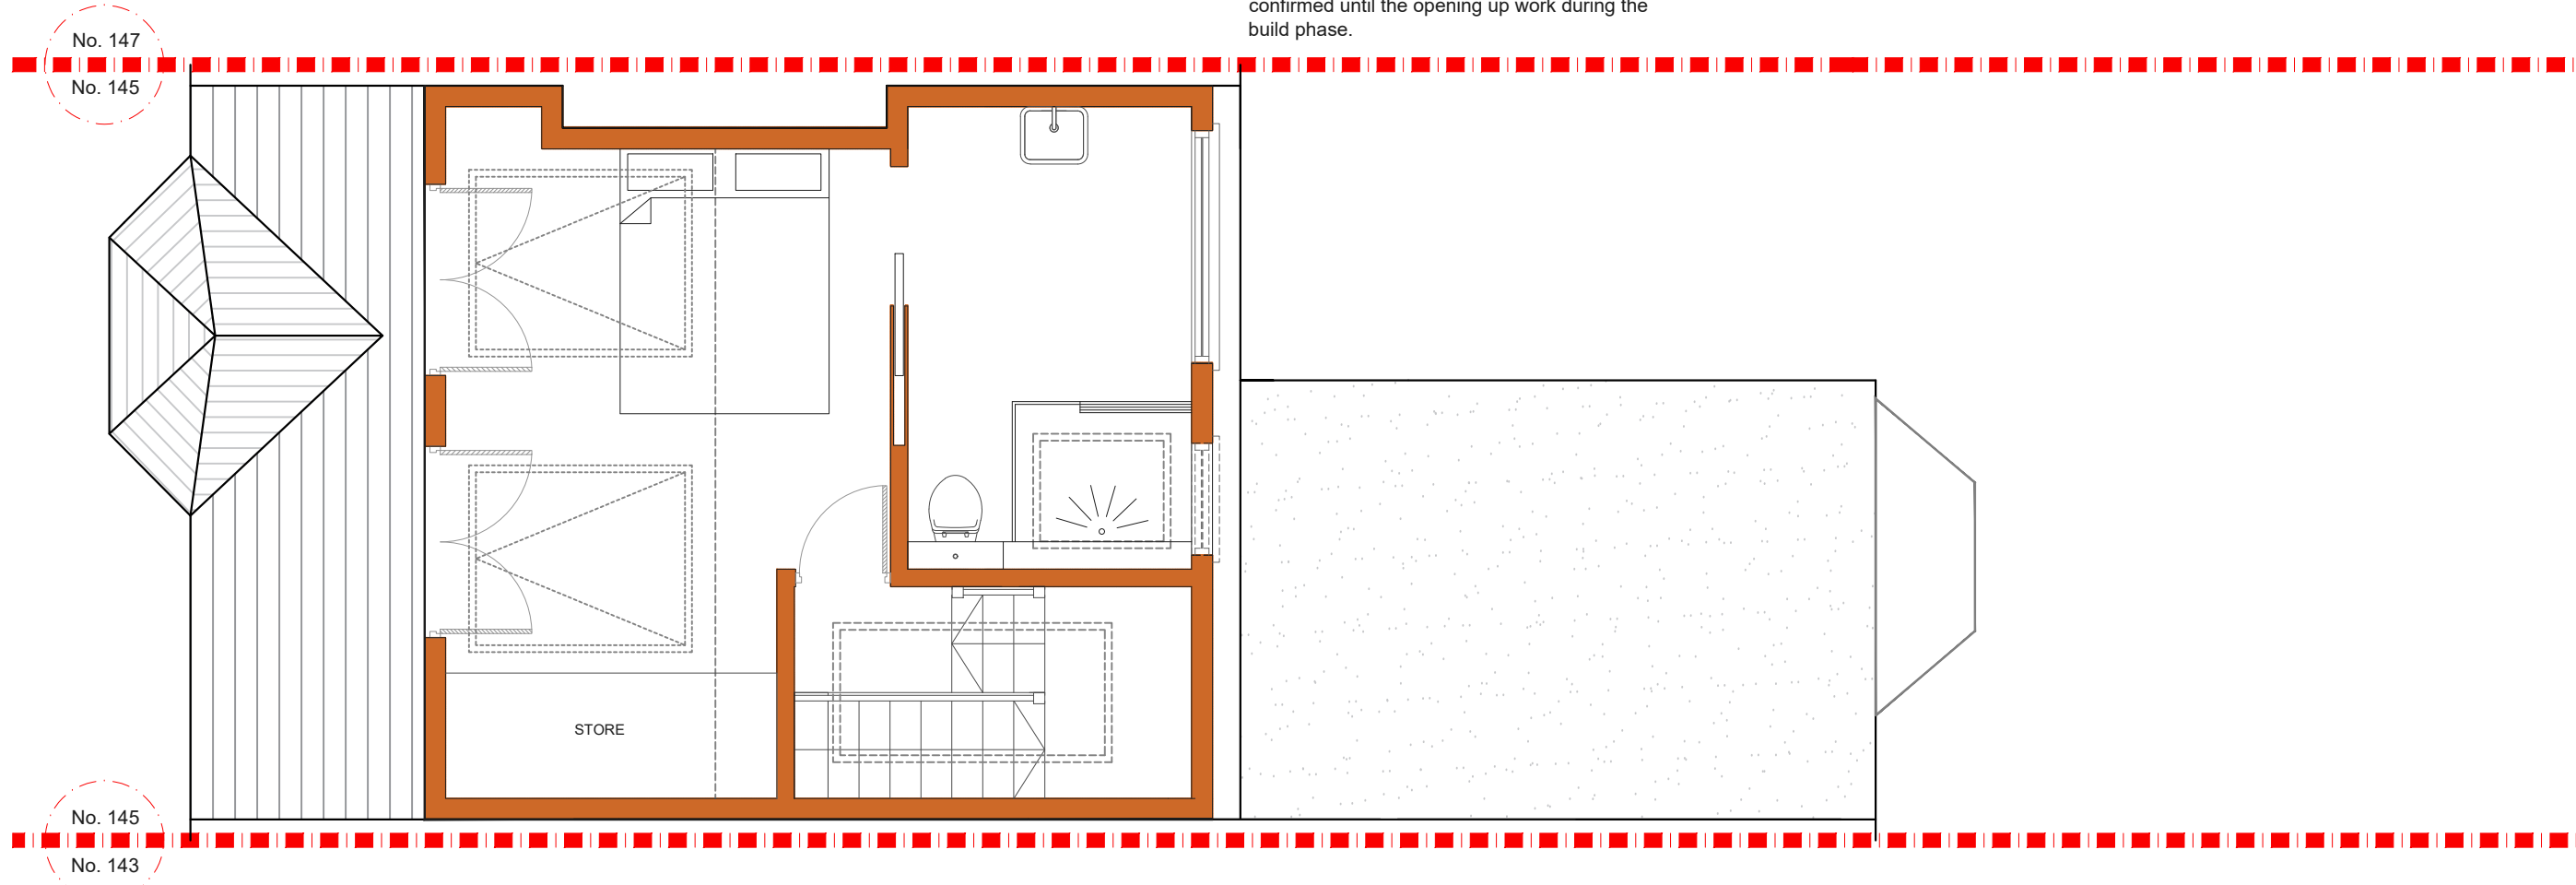

PROPOSED LOFT FLOOR PLAN  
SCALE 1:50




			CLIENT	PM & EM	PROJECT	KINVEACHY GARDENS SE7	SCALE	1:50@A3	DRAWING NO.	REV.	 <p>342 Clapham Road London SW9 9AJ Tel: 0207 242 5353 hello@designteam.co.uk www.designteam.co.uk</p>	
					DRAWING TITLE	PROPOSED LOFT FLOOR PLAN	DATE	22-05-18	DRAWN	MH		P - 1
REV	DATE	NOTES					 <p>Meters @ 1:50@ A3</p>					

NOTES: All detailed measurements are approximate.


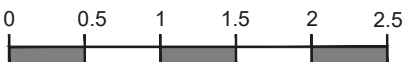
NOTES: All measurements of neighbouring properties are approximate including garden levels and will be subject to Party Wall Matters.

NOTES: All recessed beams assume that the floor thickness is 6 inches. This cannot be confirmed until the opening up work during the build phase.

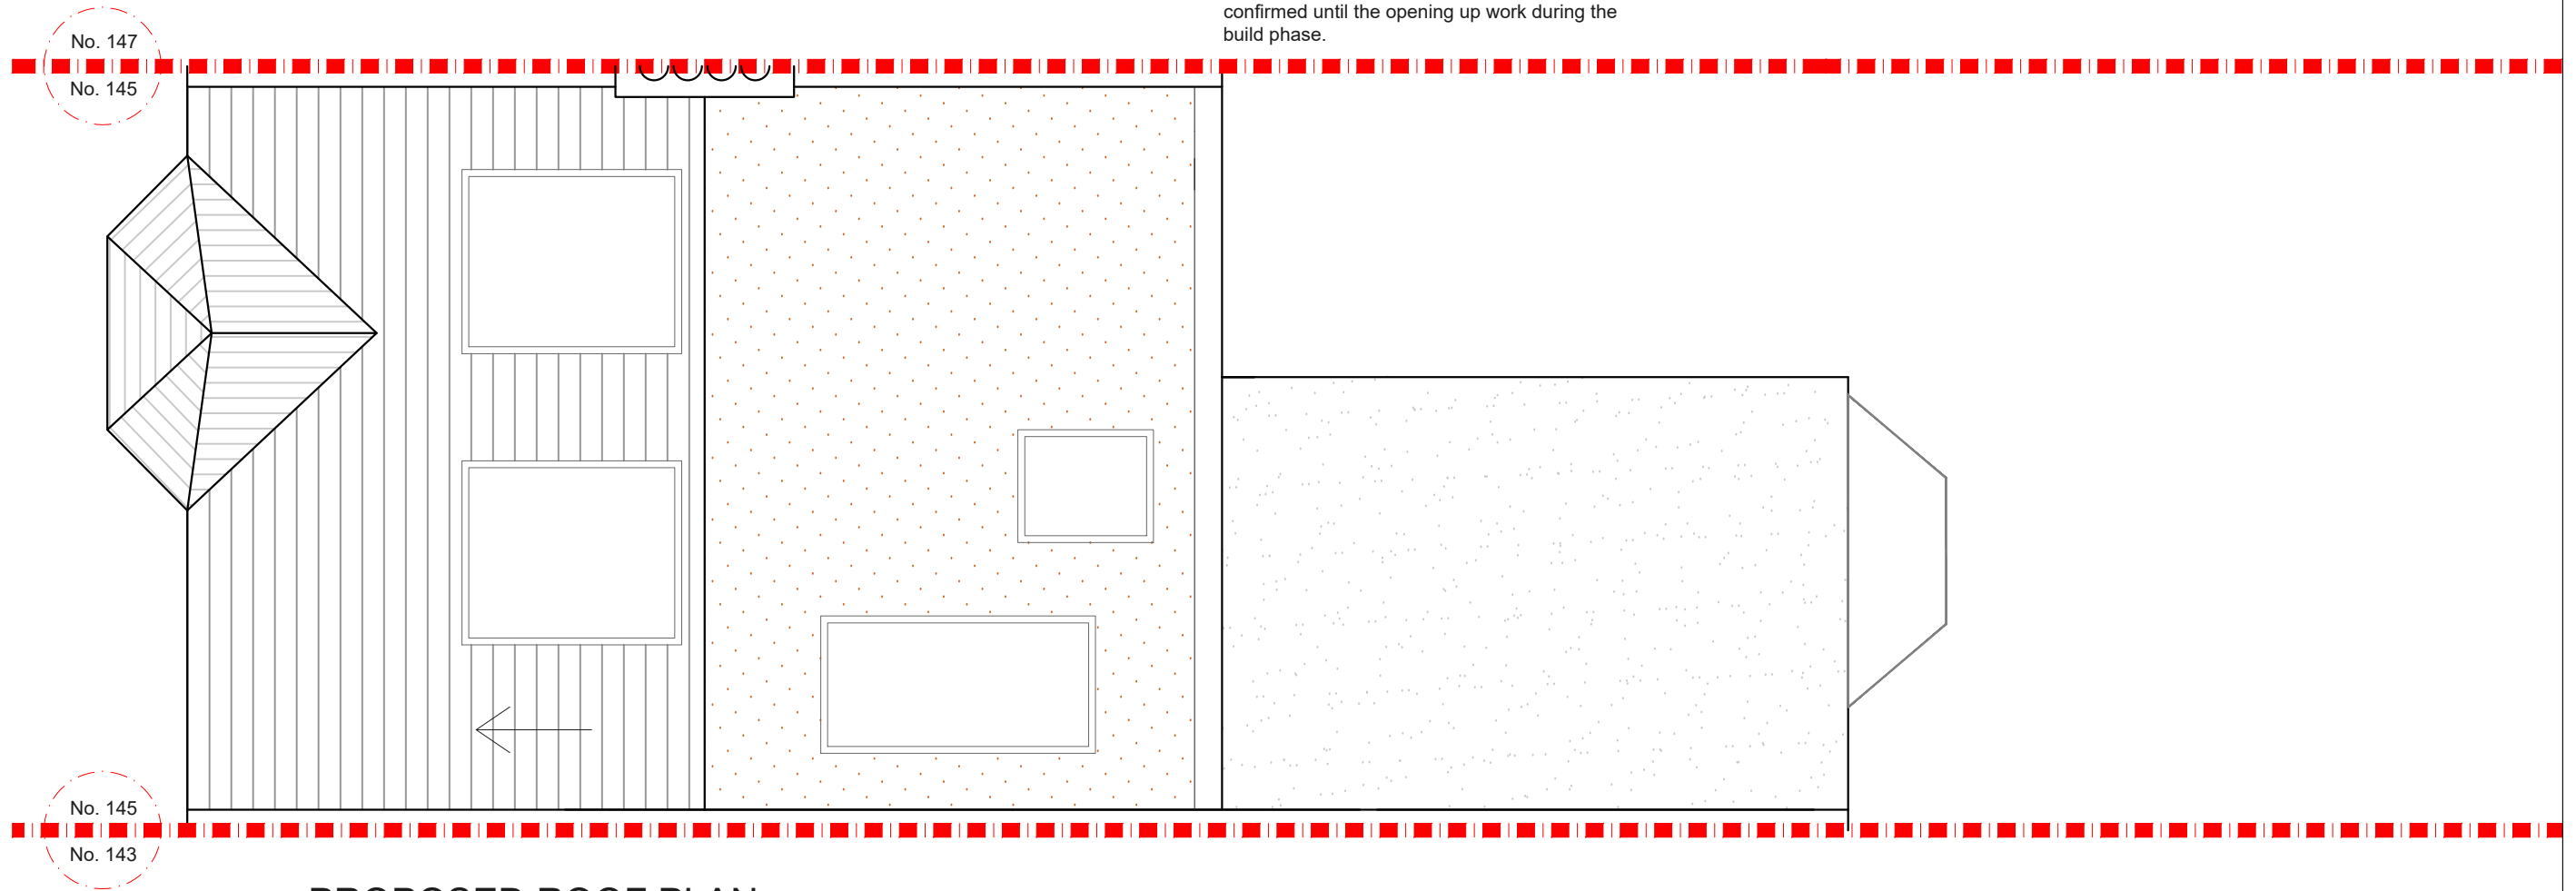

**PROPOSED ROOF PLAN**  
SCALE 1:50





			CLIENT	PM & EM	PROJECT	KINVEACHY GARDENS SE7	SCALE	1:50@A3	DRAWING NO.	REV.	 <p>342 Clapham Road London SW9 9AJ Tel: 0207 242 5353 hello@designteam.co.uk www.designteam.co.uk</p>	
					DRAWING TITLE	PROPOSED ROOF PLAN	DATE	22-05-18	DRAWN	MH		P - 2
							 <p>Meters @ 1:50@ A3</p>					
REV	DATE	NOTES										

No. 143  
No. 145

No. 145  
No. 147

No. 143  
No. 145

No. 145  
No. 147

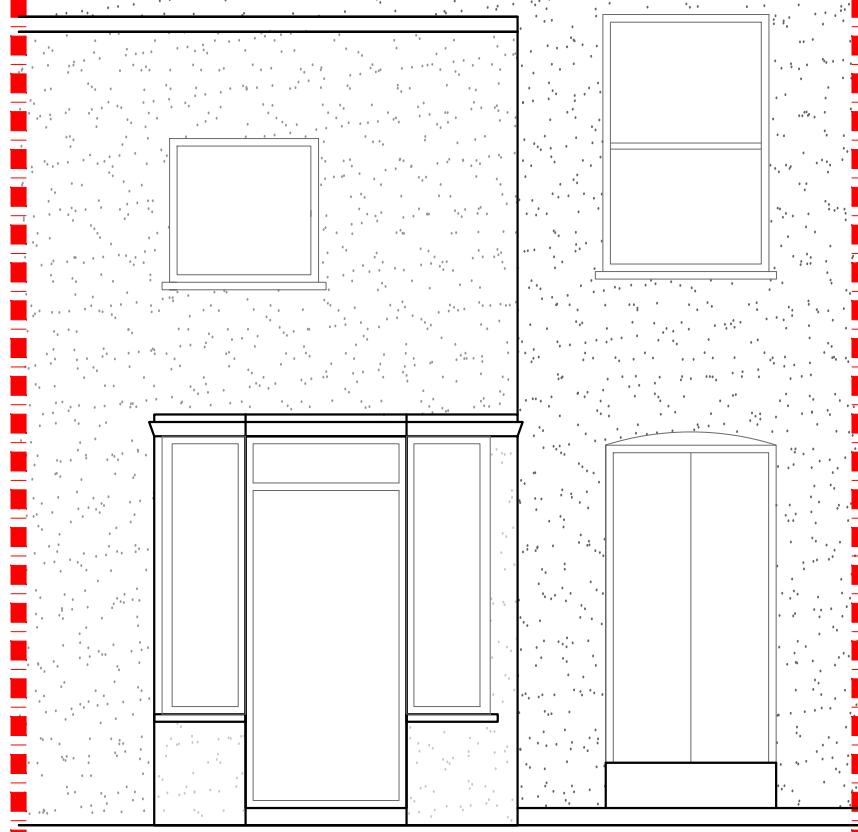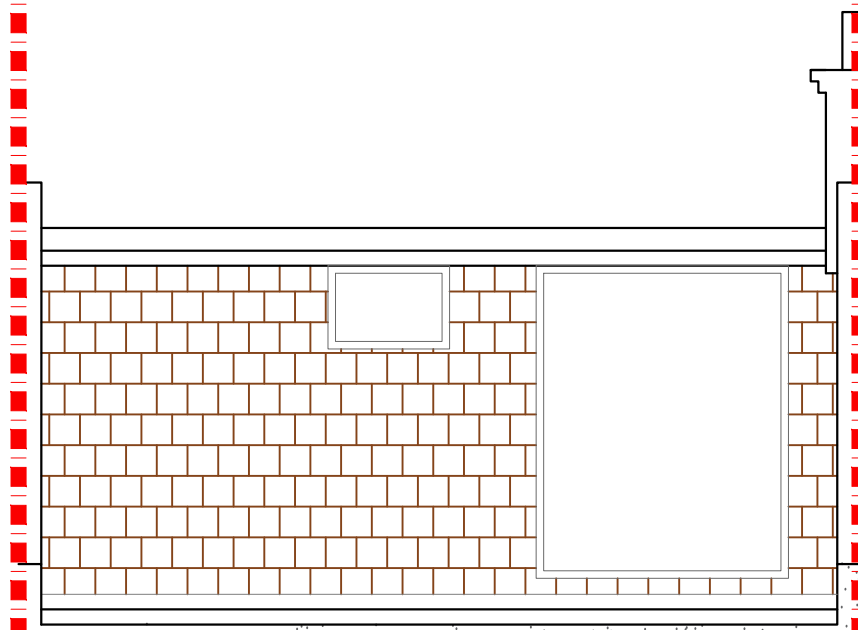

NOTES: All detailed measurements are approximate.

NOTES: All measurements of neighbouring properties are approximate including garden levels and will be subject to Party Wall Matters.

NOTES: All recessed beams assume that the floor thickness is 6 inches. This cannot be confirmed until the opening up work during the build phase.

PROPOSED REAR ELEVATION  
SCALE 1:50

PROPOSED REAR SECTION  
SCALE 1:50

			CLIENT	PM & EM	PROJECT	KINVEACHY GARDENS SE7	SCALE	1:50@A3	DRAWING NO.	P - 3	REV.	
					DRAWING TITLE	PROPOSED REAR ELEVATION AND SECTION	DATE	22-05-18	DRAWN	MH		
REV	DATE	NOTES					<p>Meters @ 1:50@ A3</p>			<p>342 Clapham Road London SW9 9AJ</p> <p>Tel: 0207 242 5353 hello@designteam.co.uk www.designteam.co.uk</p>		