


PROPOSED GROUND FLOOR PLAN
SCALE 1:50

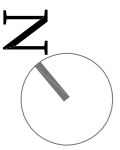

CLIENT

JS

REV DATE NOTES

DRAWINGS TO BE READ IN CONJUNCTION WITH RELEVANT DRAWING AND SPECS. FIGURED DIMENSIONS ONLY. ANY DISCREPANCIES ARE TO BE POINTED TO THE ARCHITECT. THE ARCHITECT IS NOT LIABLE FOR ANY FAULTS NOT RAISED IN THE EVENT THAT A CONTRACTOR OTHER THAN BUILD TEAM HOLBORN LIMITED IS APPOINTED TO EXECUTE THE WORKS. BUILD TEAM HOLBORN LIMITED ACCEPTS NO LIABILITY WHATSOEVER FOR THE SPECIFICATION, CALCULATION OR OTHER INFORMATION AS IT SO EXISTS PERTAINING TO THE PROPOSED WORKS CONTAINED HEREWITH.

DRAWING TITLE


LUCIEN ROAD,
LONDON SW17
**PROPOSED GROUND
FLOOR PLAN**

SCALE 1:50@A3


DRAWING NO. P1

REV.

DATE 03-02-2014 SM

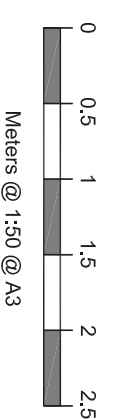

buildteam
the side return extension company
Unit 3D
26-32 Voltair Road
London SW4 6DH
T 020 7495 6561
Info@buildteam.com
www.buildteam.com

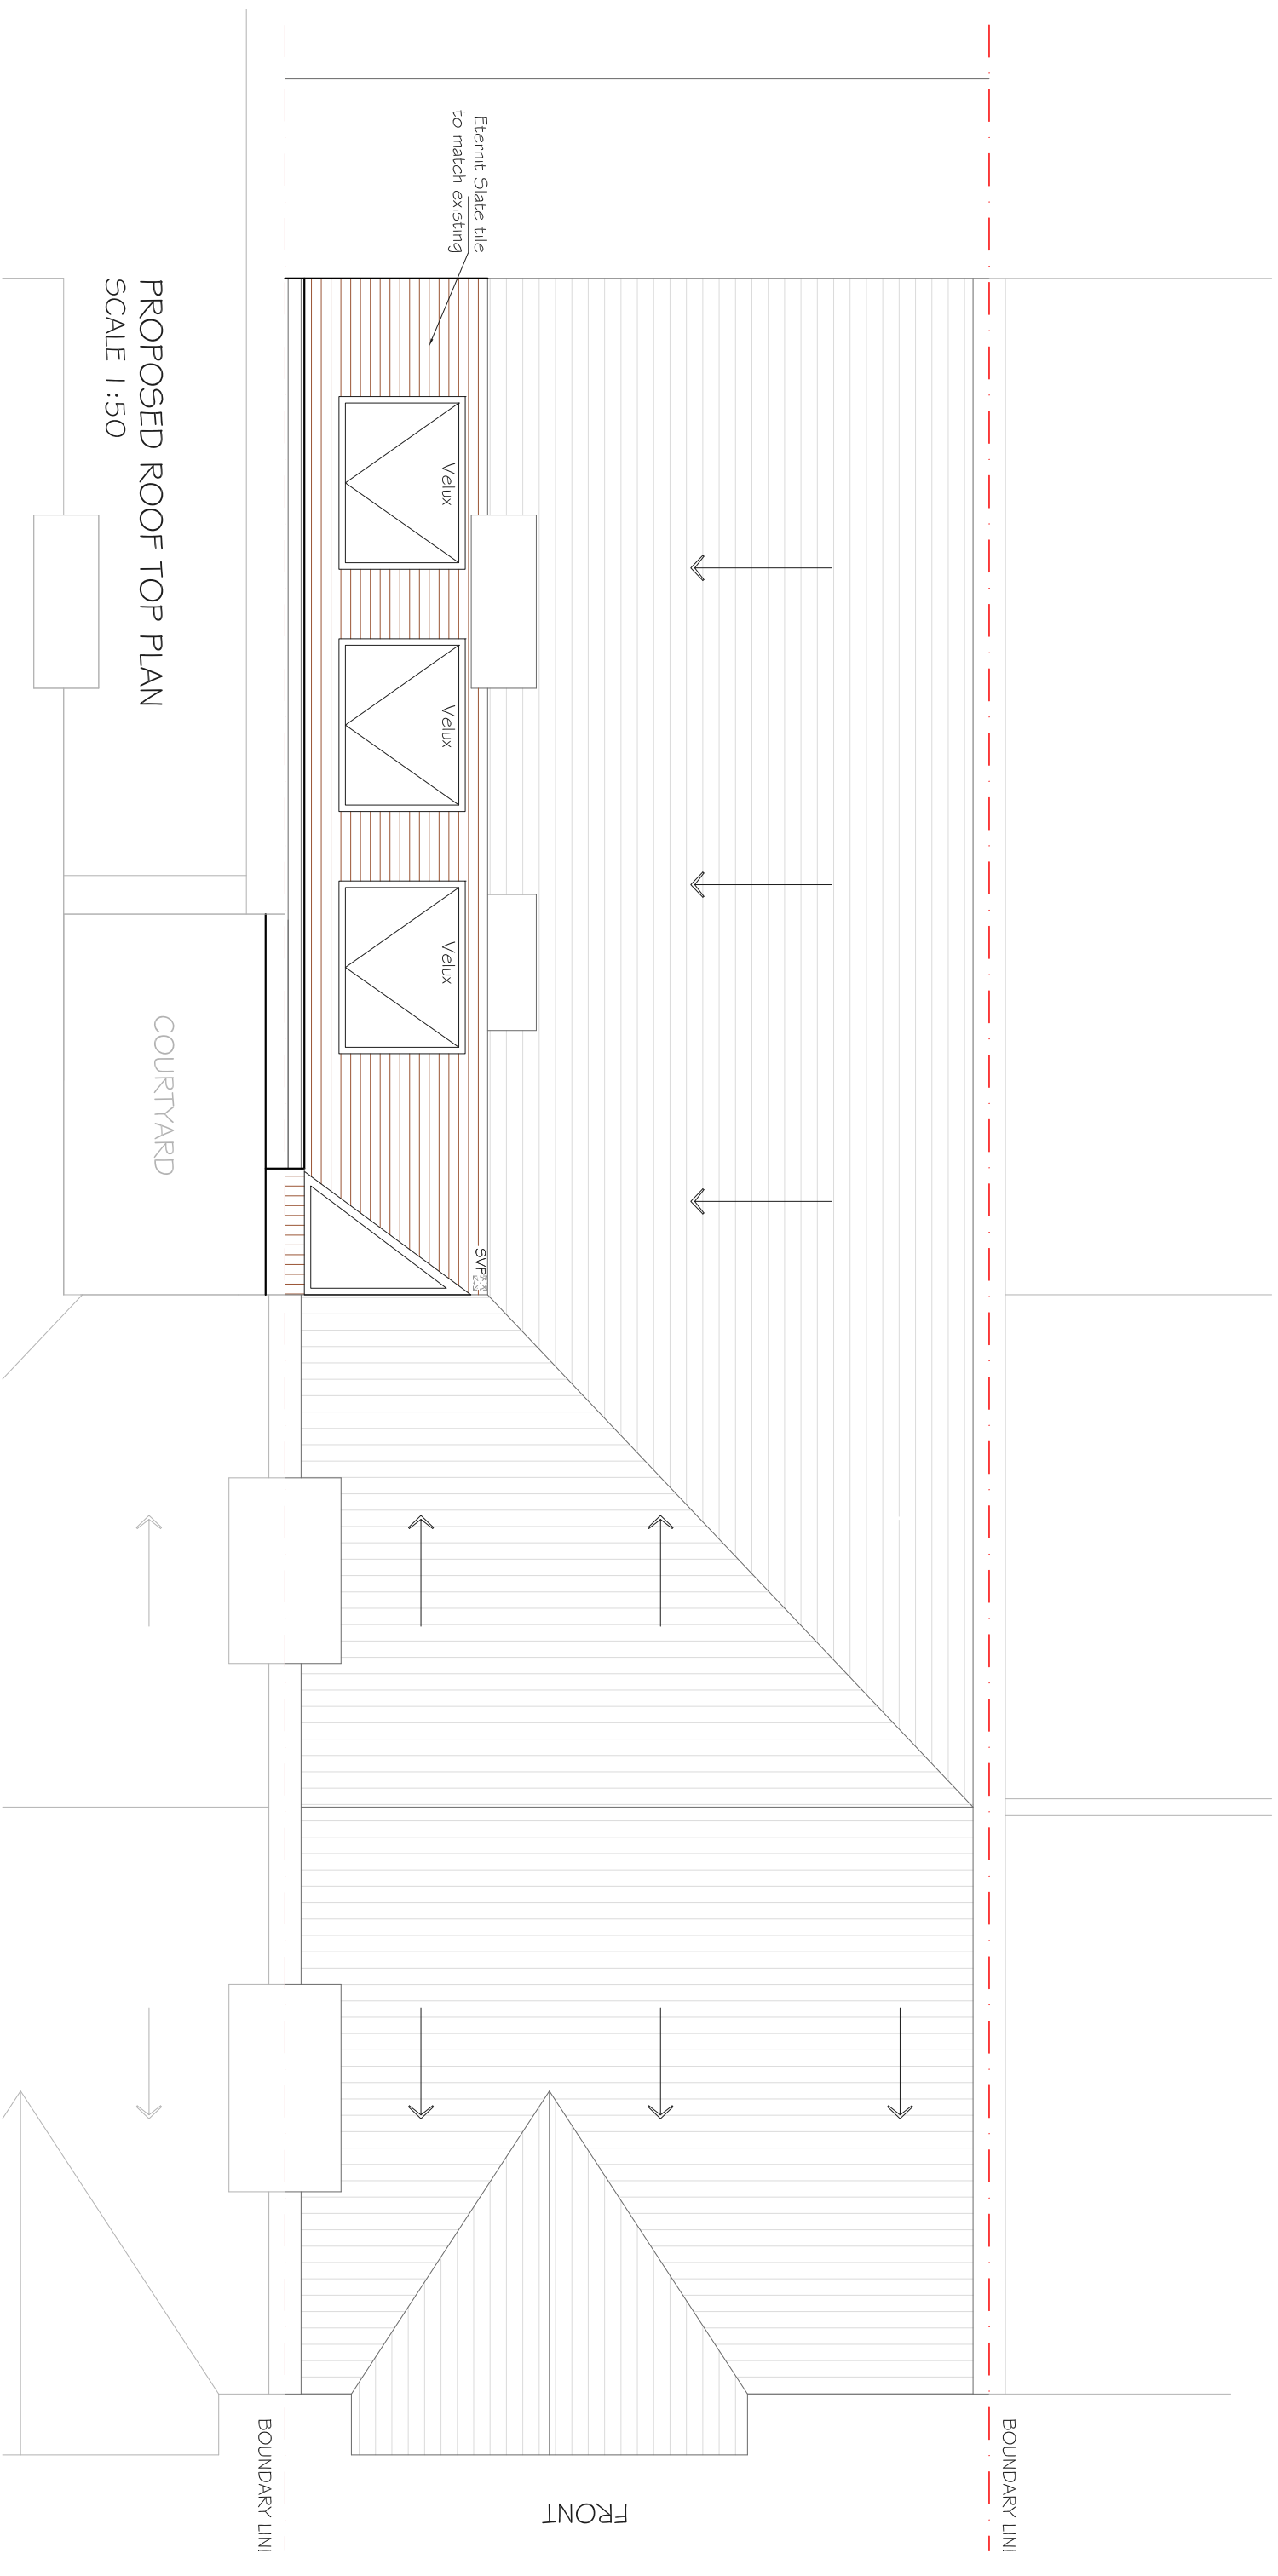

PROPOSED ROOF TOP PLAN
SCALE 1:50

COURTYARD

Eternit Slate tile
to match existing

Velux

Velux


Velux

SVP

BOUNDARY LINI

BOUNDARY LINI

FRONT

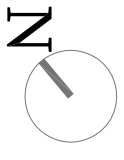

CLIENT

JS

LUCIEN ROAD,
LONDON SW17

SCALE 1:50@A3

DRAWING NO. P2

REV.


DATE 03-02-2014 SM

REV DATE NOTES


DRAWINGS TO BE READ IN CONJUNCTION WITH RELEVANT DRAWING AND SPECS. FIGURED DIMENSIONS ONLY. ANY DISCREPANCIES ARE TO BE POINTED TO THE ARCHITECT. THE ARCHITECT IS NOT LIABLE FOR ANY FAULTS NOT RAISED IN THE EVENT THAT A CONTRACTOR OTHER THAN BUILD TEAM HOLBORN LIMITED IS APPOINTED TO EXECUTE THE WORKS. BUILD TEAM HOLBORN LIMITED ACCEPTS NO LIABILITY WHATSOEVER FOR THE SPECIFICATION, CALCULATION OR OTHER INFORMATION AS IT SO EXISTS PERTAINING TO THE PROPOSED WORKS CONTAINED HEREWITH.

DRAWING TITLE


PROPOSED ROOF
TOP PLAN

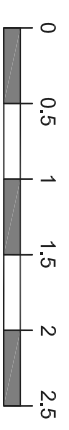

buildteam
the side return extension company
Unit 3D
26-32 Voltairre Road
London SW4 6DH
T 020 7495 6561
Info@buildteam.com
www.buildteam.com

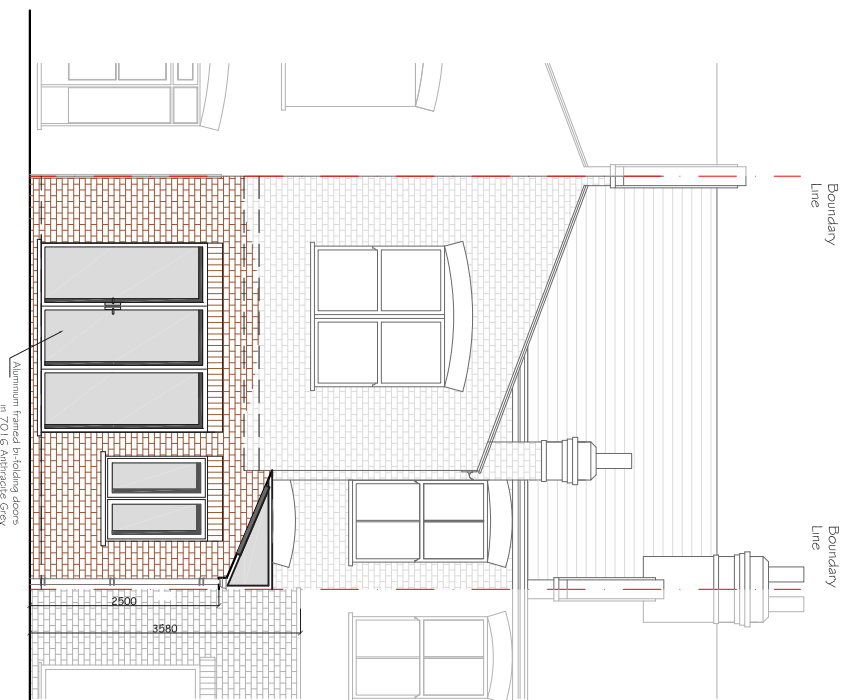

PROPOSED REAR ELEVATION (AMENDED)
SCALE 1 : 50

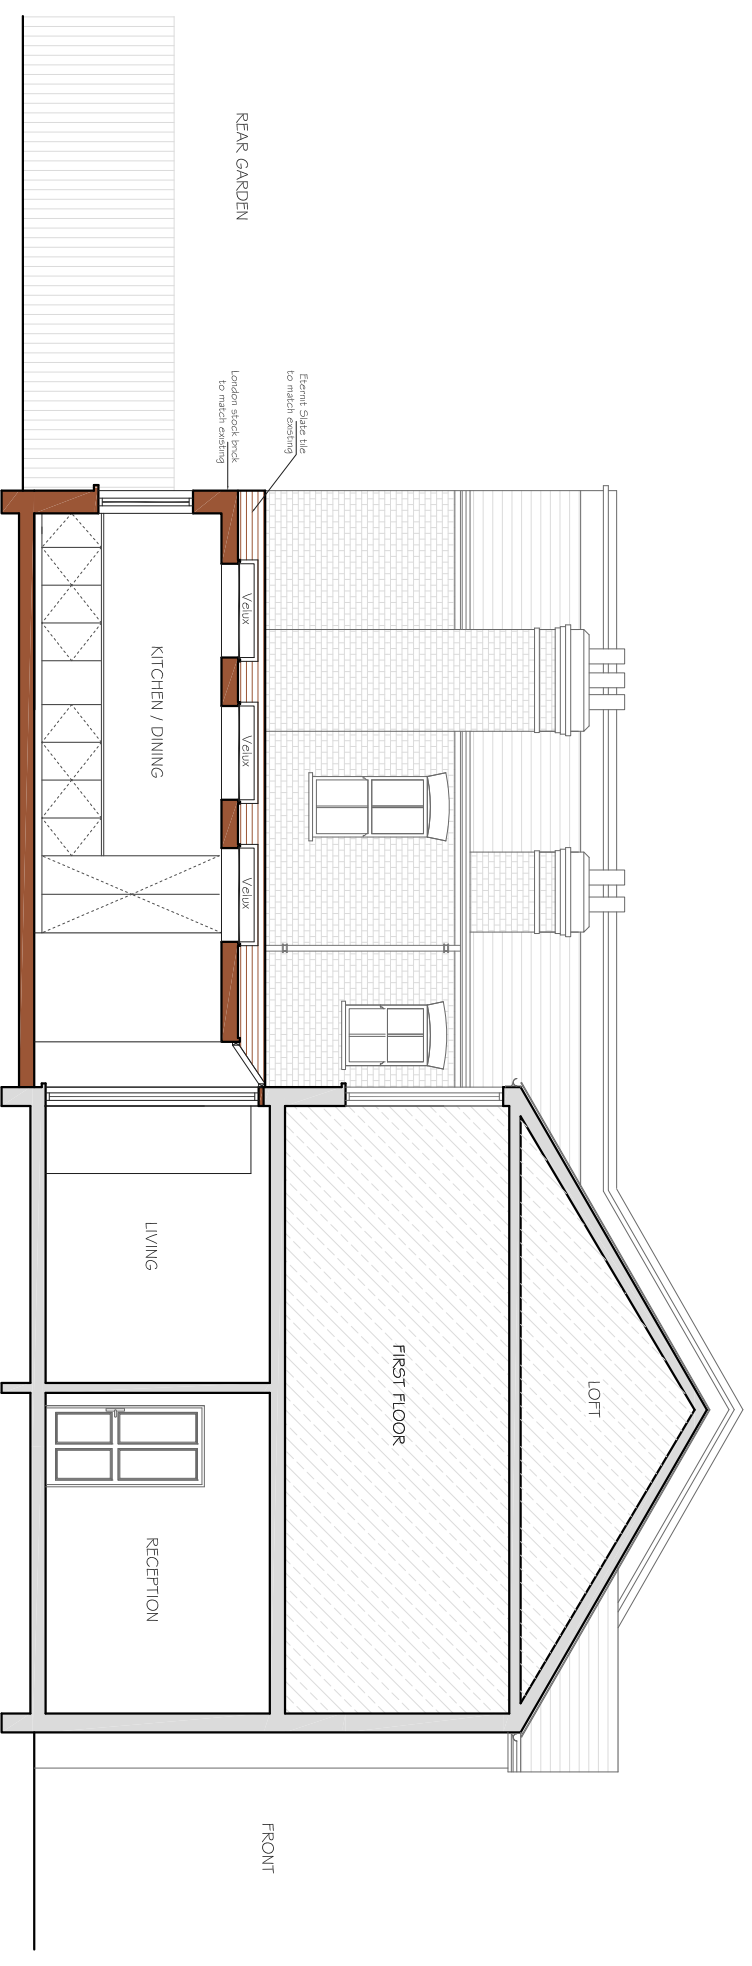

PROPOSED SECTIONAL ELEVATION
SCALE 1 : 100

CLIENT

JS

REV DATE NOTES

DRAWINGS TO BE READ IN CONJUNCTION WITH RELEVANT DRAWING AND SPECS. FIGURED DIMENSIONS ONLY. ANY DISCREPANCIES ARE TO BE POINTED TO THE ARCHITECT. THE ARCHITECT IS NOT LIABLE FOR ANY FAULTS NOT RAISED IN THE EVENT THAT A CONTRACTOR OTHER THAN BUILD TEAM HOLBORN LIMITED IS APPOINTED TO EXECUTE THE WORKS. BUILD TEAM HOLBORN LIMITED ACCEPTS NO LIABILITY WHATSOEVER FOR THE SPECIFICATION, CALCULATION OR OTHER INFORMATION AS IT SO EXISTS PERTAINING TO THE PROPOSED WORKS CONTAINED HEREWITH.

DRAWING TITLE

LUCIEN ROAD,
LONDON SW17
**PROPOSED ELEVATIONS &
SECTION**

SCALE 1:100@A3

DRAWING NO. P3

REV.

DATE 03-02-2014 SM

DRAWN

