



PROPOSED GROUND FLOOR PLAN
SCALE 1:50

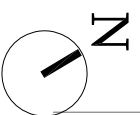

| | | | | | | | | |
|---|------|-------|---------------|---|------|--|-------------|------|
| REV | DATE | NOTES | CLIENT | PROJECT | | SCALE | DRAWING NO. | REV. |
| | | | F H | MILTON ROAD LONDON | SE24 | | | |
| DRAWINGS TO BE READ IN CONJUNCTION WITH RELEVANT DRAWING AND SPECS. FIGURED DIMENSIONS ONLY. DIMENSIONS SHOULD NOT BE RELIED UPON FOR CONSTRUCTION. THE CONTRACTOR SHALL VERIFY ALL DIMENSIONS AND LOCATIONS ON SITE. THE CONTRACTOR SHALL BE RESPONSIBLE FOR OBTAINING ALL NECESSARY PERMITS AND PARTY SUPPLIES TO EXECUTE THE WORKS. BUILD TEAM HOLDORN LIMITED ACCEPTS NO LIABILITY WHATSOEVER FOR THE SPECIFICATION, CALCULATION OR OTHER STRUCTURAL OR NON-STRUCTURAL INFORMATION AS IT SO EXISTS PERTAINING TO THE PROPOSED WORKS CONTAINED HEREWITH. | | | DRAWING TITLE | 1:50@A3 | P-1 | 24-04-15 | US | |
| | | | | DRAWING TITLE | | | | |
| | | | | buildteam the side return extension company Unit 1F 26-32 Voltaire Road London SW4 6DH | | T 020 7495 6561 info@buildteam.com www.buildteam.com | | |

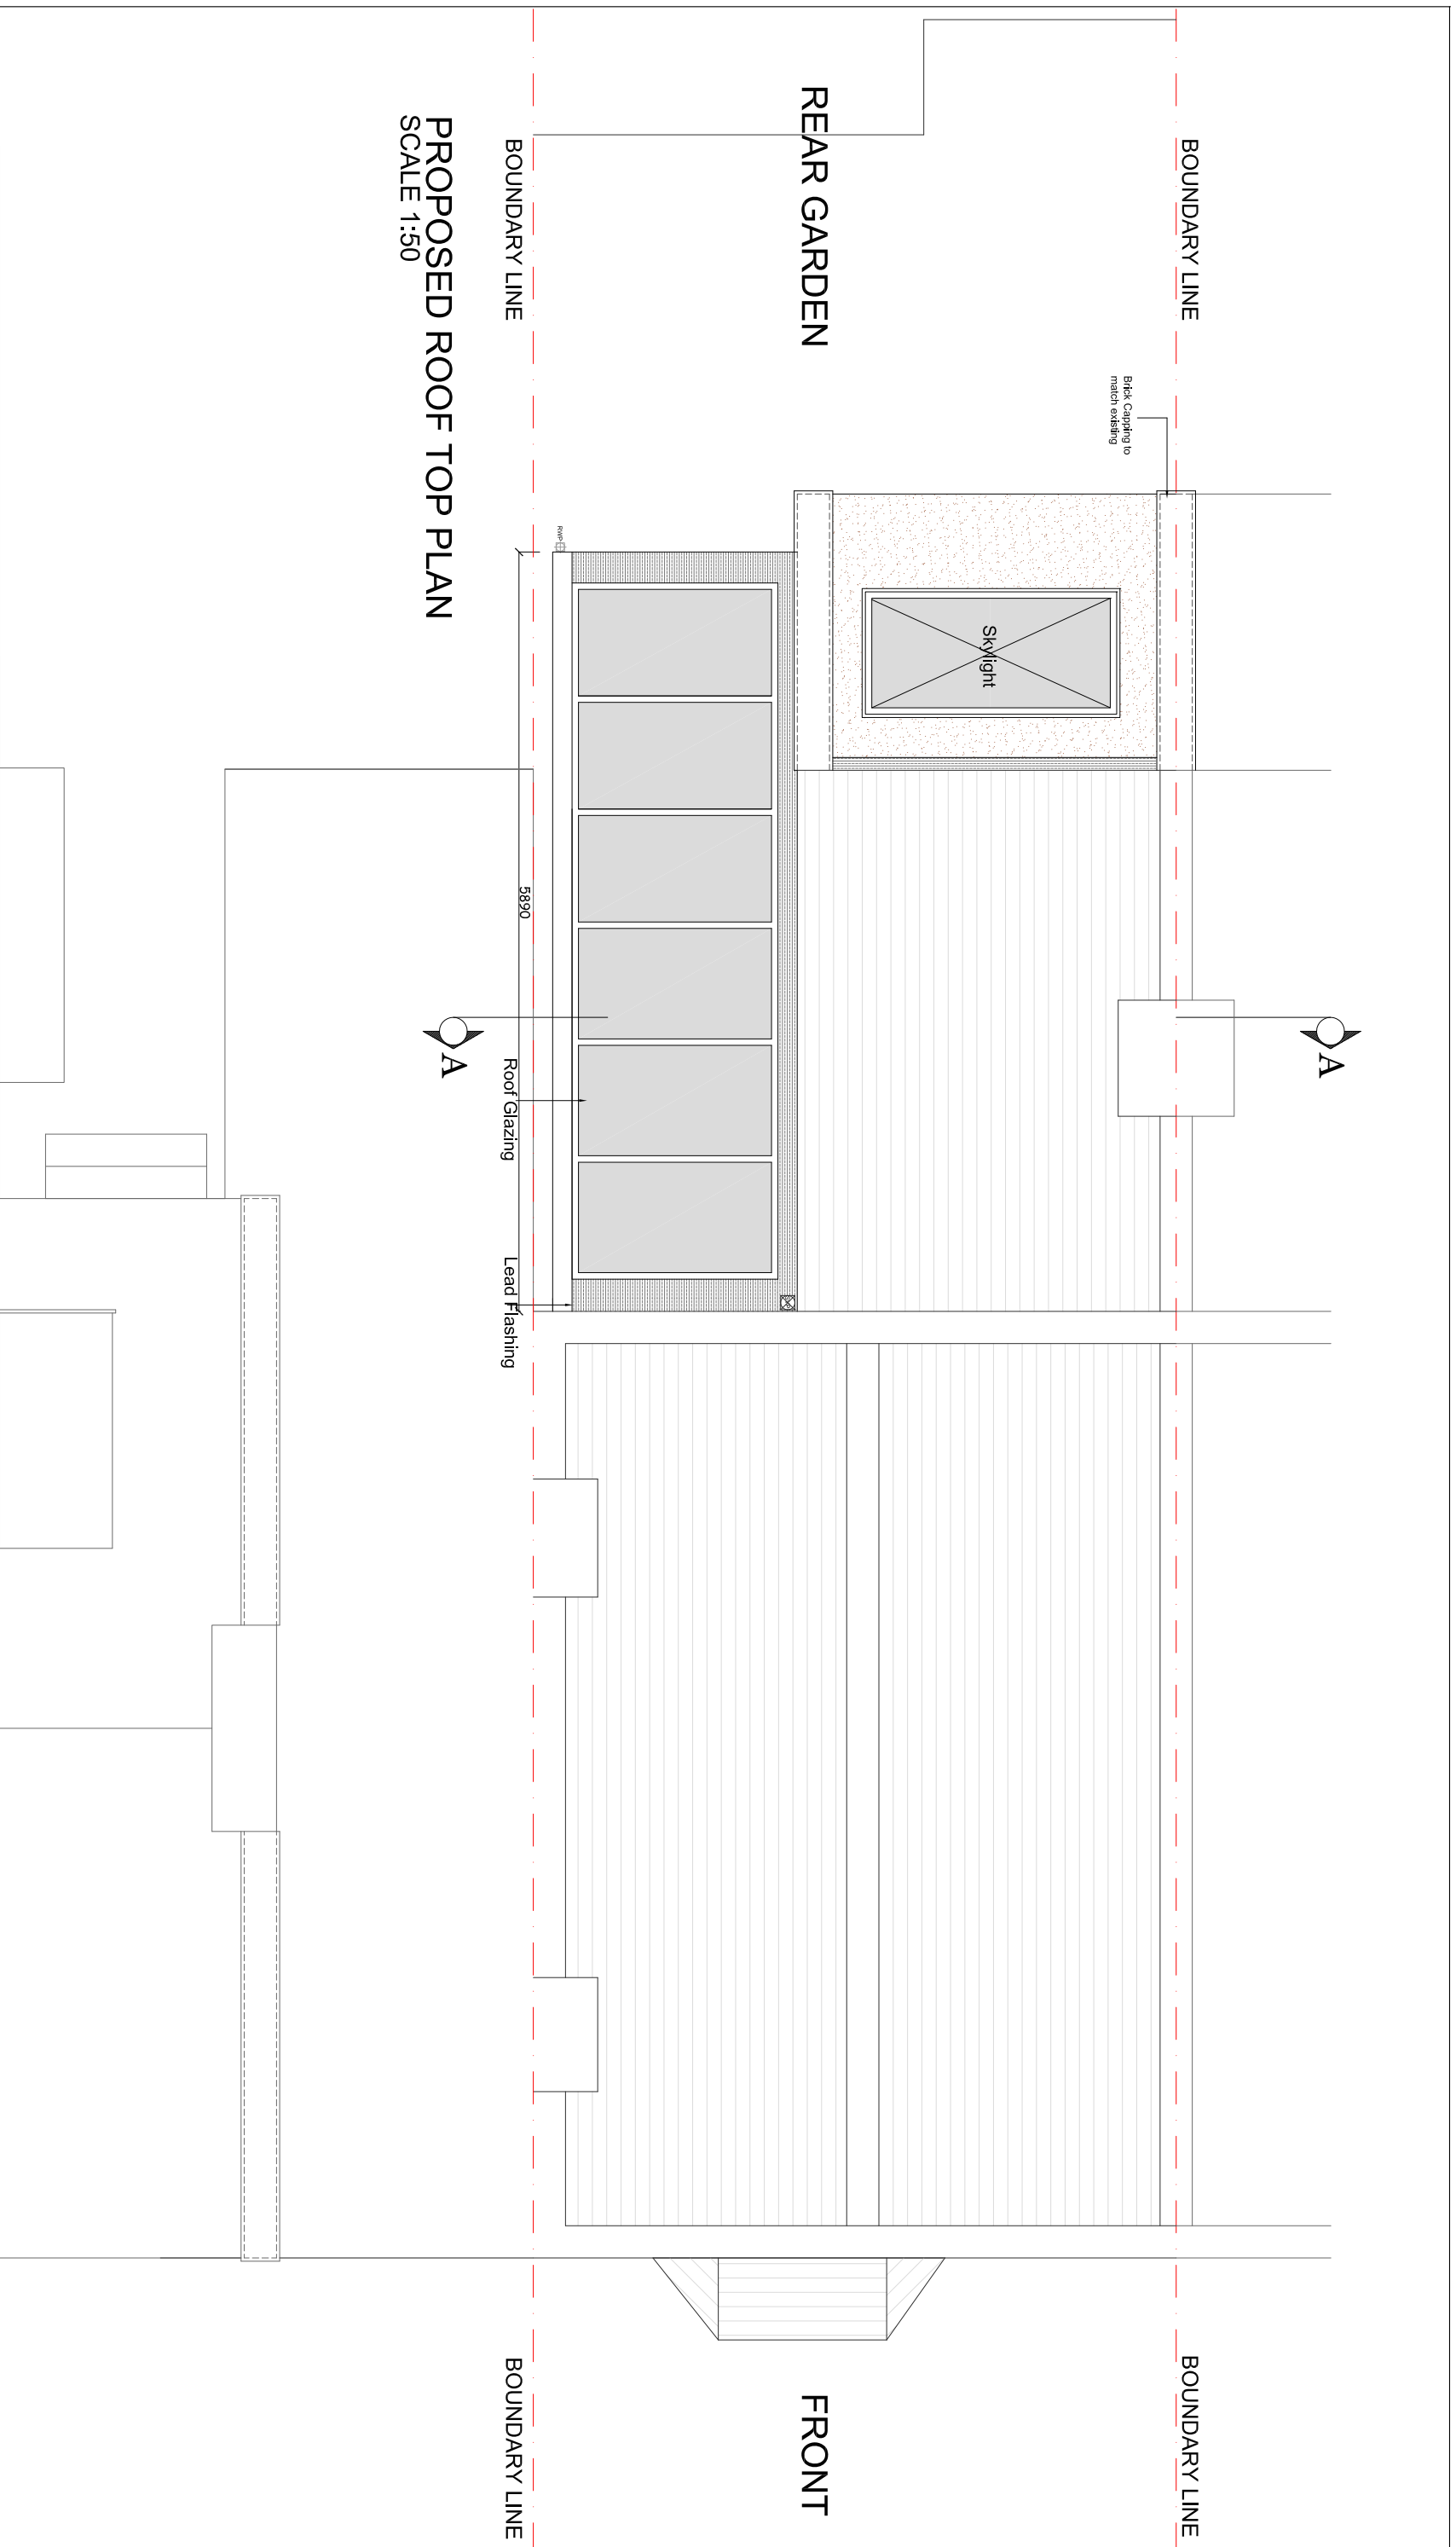


PROPOSED ROOF TOP PLAN
SCALE 1:50

BOUNDARY LINE


BOUNDARY LINE

REAR GARDEN


FRONT

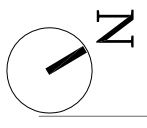


| | | | | | | | | | |
|-----|------|-------|---|--|---|--|--|-------------------------------|-------------|
| REV | DATE | NOTES | <p>CLIENT</p> <p>F H</p> | | <p>PROJECT</p> <p>MILTON ROAD LONDON SE24</p> | | <p>SCALE</p> <p>1:50@A3</p> | <p>DRAWING NO.</p> <p>P-2</p> | <p>REV.</p> |
| | | | <p>DRAWINGS TO BE READ IN CONJUNCTION WITH RELEVANT DRAWING AND SPECS. FIGURED DIMENSIONS ONLY. DIMENSIONS SHOULD NOT BE RELIED UPON FOR CONSTRUCTION. THE CONTRACTOR SHALL BE RESPONSIBLE FOR OBTAINING ALL NECESSARY PERMITS AND APPROVALS. THE CONTRACTOR SHALL BE RESPONSIBLE FOR OBTAINING ALL NECESSARY PERMITS AND APPROVALS. THE CONTRACTOR SHALL BE RESPONSIBLE FOR OBTAINING ALL NECESSARY PERMITS AND APPROVALS.</p> | | <p>DRAWING TITLE</p> <p>PROPOSED ROOF TOP PLAN</p> | | <p>DATE</p> <p>24-04-15</p> | <p>DRAWN</p> <p>US</p> | |
| | | | <p>UNIT 1F 26-32 VOLTAIRE ROAD LONDON SW4 6DH</p> | | <p>the side return extension company</p> <p>buildteam</p> | | <p>0 0.5 1 1.5 2 2.5</p> <p>Meters @ 1:50 @ A3</p> | | |
| | | | <p>Unit 1F 26-32 Voltaire Road London SW4 6DH</p> | | <p>T 020 7495 6561 info@buildteam.com www.buildteam.com</p> | | | | |

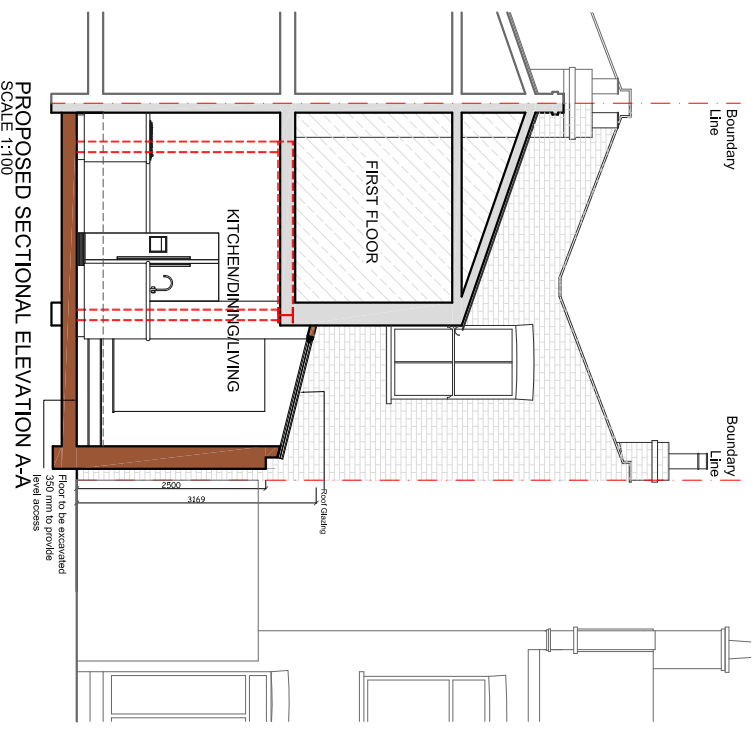


PROPOSED SECTIONAL ELEVATION A-A
SCALE 1:100

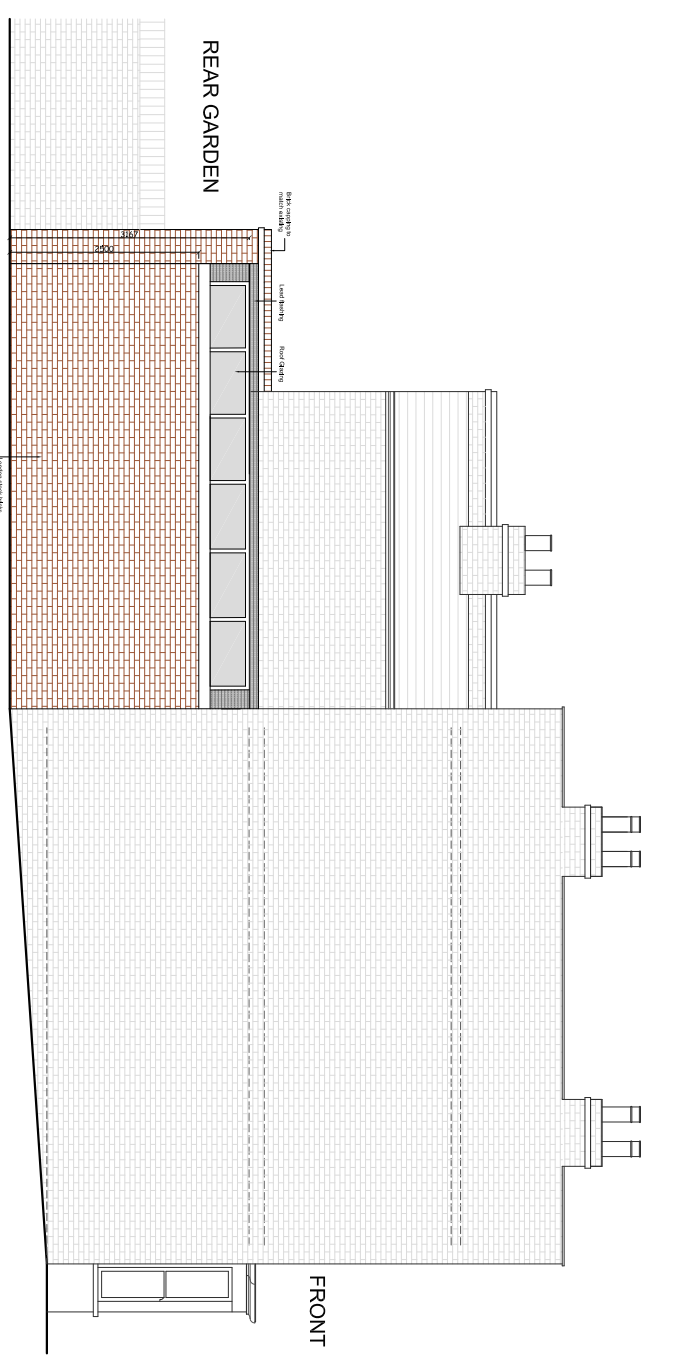

PROPOSED SIDE ELEVATION
SCALE 1:100

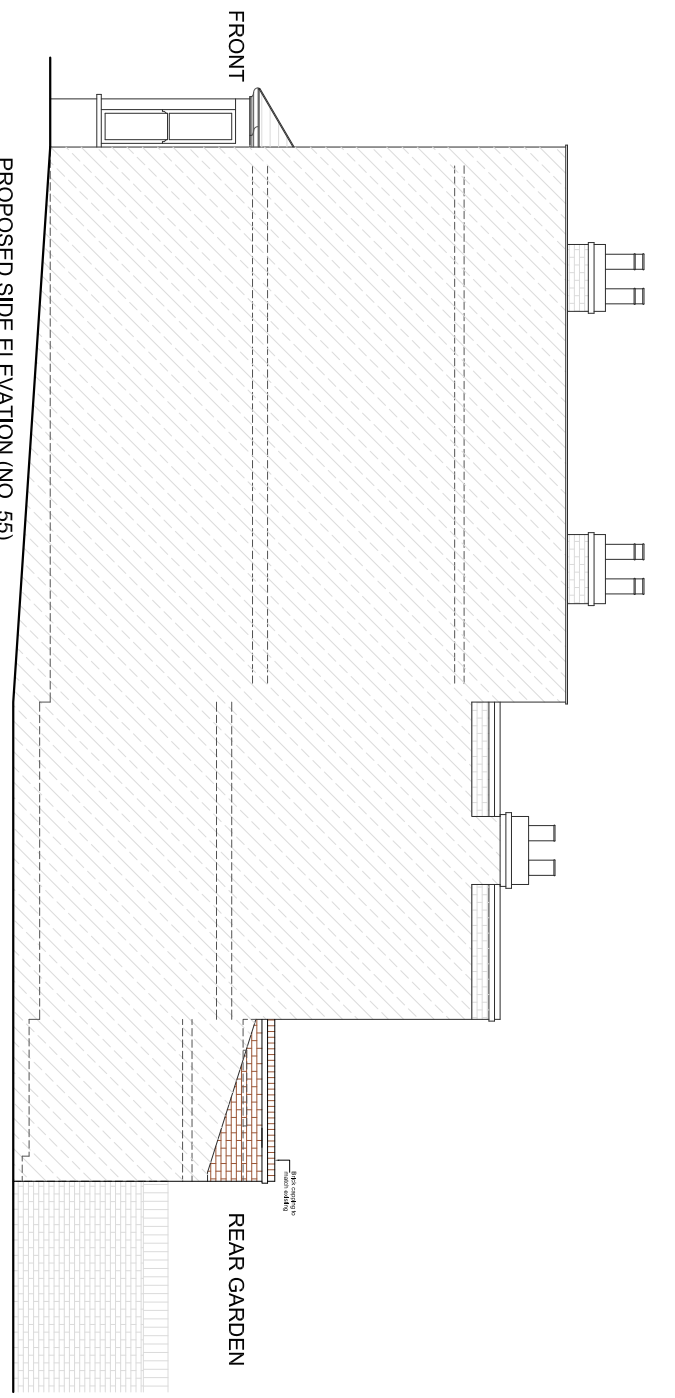

PROPOSED SIDE ELEVATION (NO. 55)
SCALE 1:100

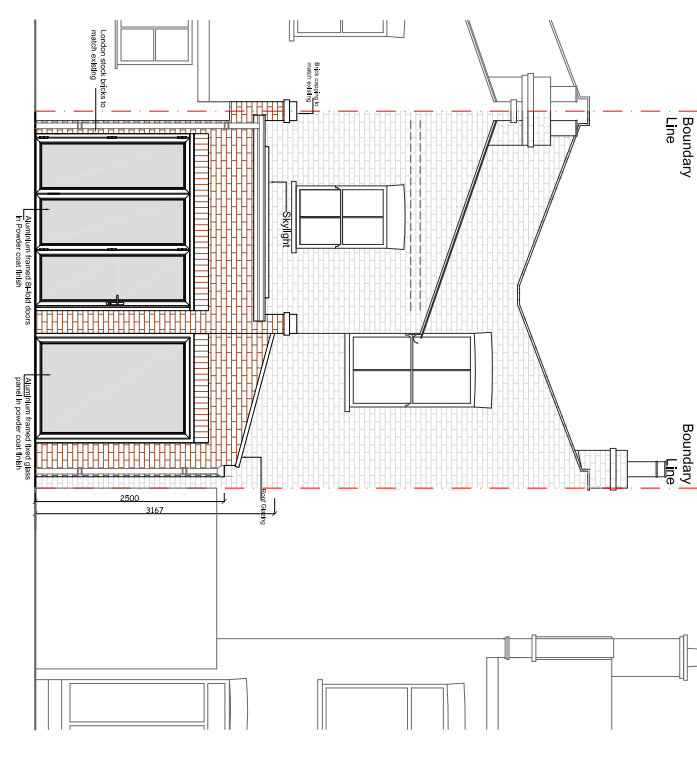

PROPOSED REAR ELEVATION
SCALE 1:100

| REV | DATE | NOTES |
|-----|------|-------|
| | | |
| | | |
| | | |

| | |
|--------|-----|
| CLIENT | F H |
|--------|-----|

| | |
|---------------|----------------------------|
| PROJECT | MILTON ROAD LONDON SE24 |
| DRAWING TITLE | |

| | | | | | |
|-------|----------|-------------|-----|------|--|
| SCALE | 1:100@A3 | DRAWING NO. | P-3 | REV. | |
| DATE | 24-04-15 | DRAWN | US | | |

Meters @ 1:100 @ A3

buildteam
 the side return extension company
 Unit 1F
 26-32 Voltare Road
 London SW4 6DH
 T 020 7495 6561
 info@buildteam.com
 www.buildteam.com

DRAWINGS TO BE READ IN CONJUNCTION WITH RELEVANT DRAWING AND SPECS. FIGURED DIMENSIONS ONLY. DIMENSIONS SHOULD NOT BE RELIED UPON FOR CONSTRUCTION. THE CONTRACTOR SHALL BE RESPONSIBLE FOR OBTAINING ALL NECESSARY PERMITS AND APPROVALS. BUILDTEAM LIMITED IS APPOINTED TO EXECUTE THE WORKS. BUILD TEAM HOLDORN LIMITED ACCEPTS NO LIABILITY WHATSOEVER FOR THE SPECIFICATION, CALCULATION OR OTHER STRUCTURAL OR NON-STRUCTURAL INFORMATION AS IT SO EXISTS PERTAINING TO THE PROPOSED WORKS CONTAINED HEREWITH.