



NOTES: All detailed measurements are approximate.

NOTES: All measurements of neighbouring properties are approximate including garden levels and will be subject to Party Wall Matters.

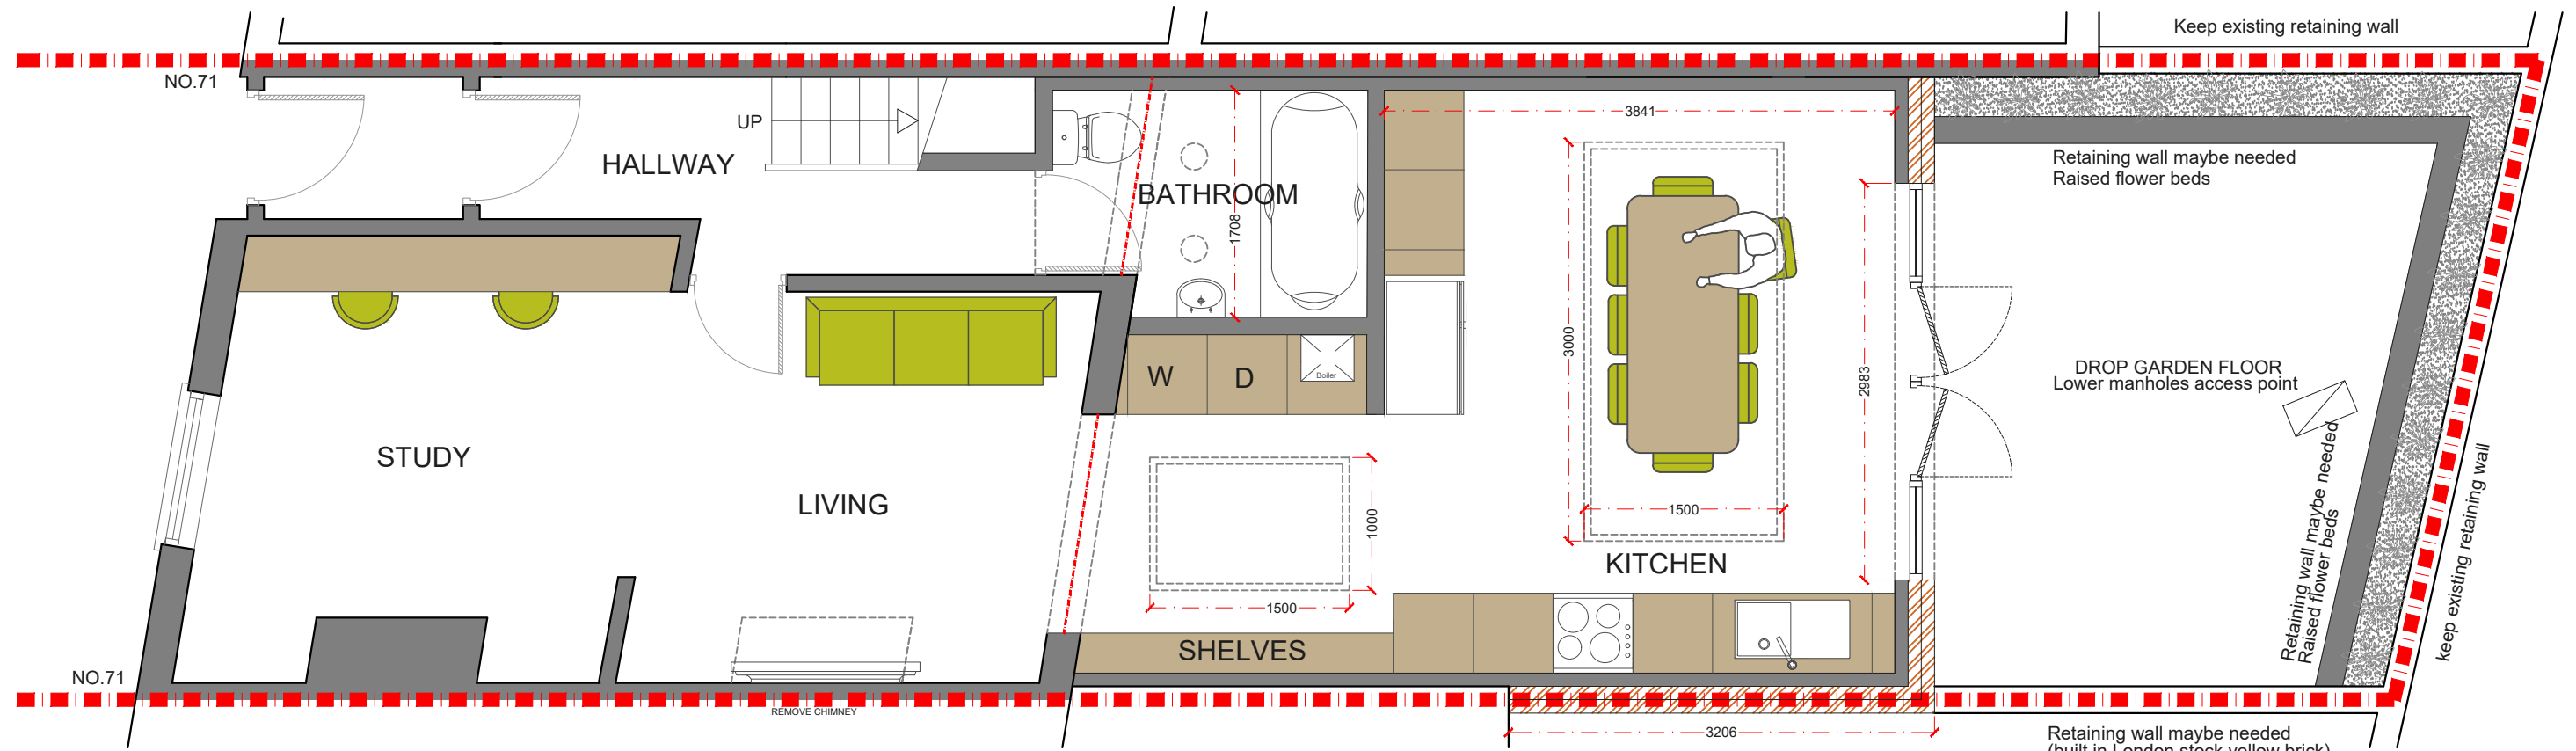

PROPOSED GROUND FLOOR PLAN
SCALE 1:50


REV.	DATE	NOTES	CLIENT	PROJECT ADDRESS	SCALE	DRAWN	DRAWING NO.	REVISION
			GS-J	MAIDENSTONE HILL, SE10	1:50@A3	RA	P- 1	
				DRAWING TITLE	DATE			
				PROPOSED GROUND FLOOR PLAN	02-03-2020			
					<p>Meters @ 1:50@ A3</p>			
			<p>designteam</p> <p>342 Clapham Road London SW9 9AJ Tel: 0207 242 5353 hello@designteam.co.uk www.designteam.co.uk</p>					

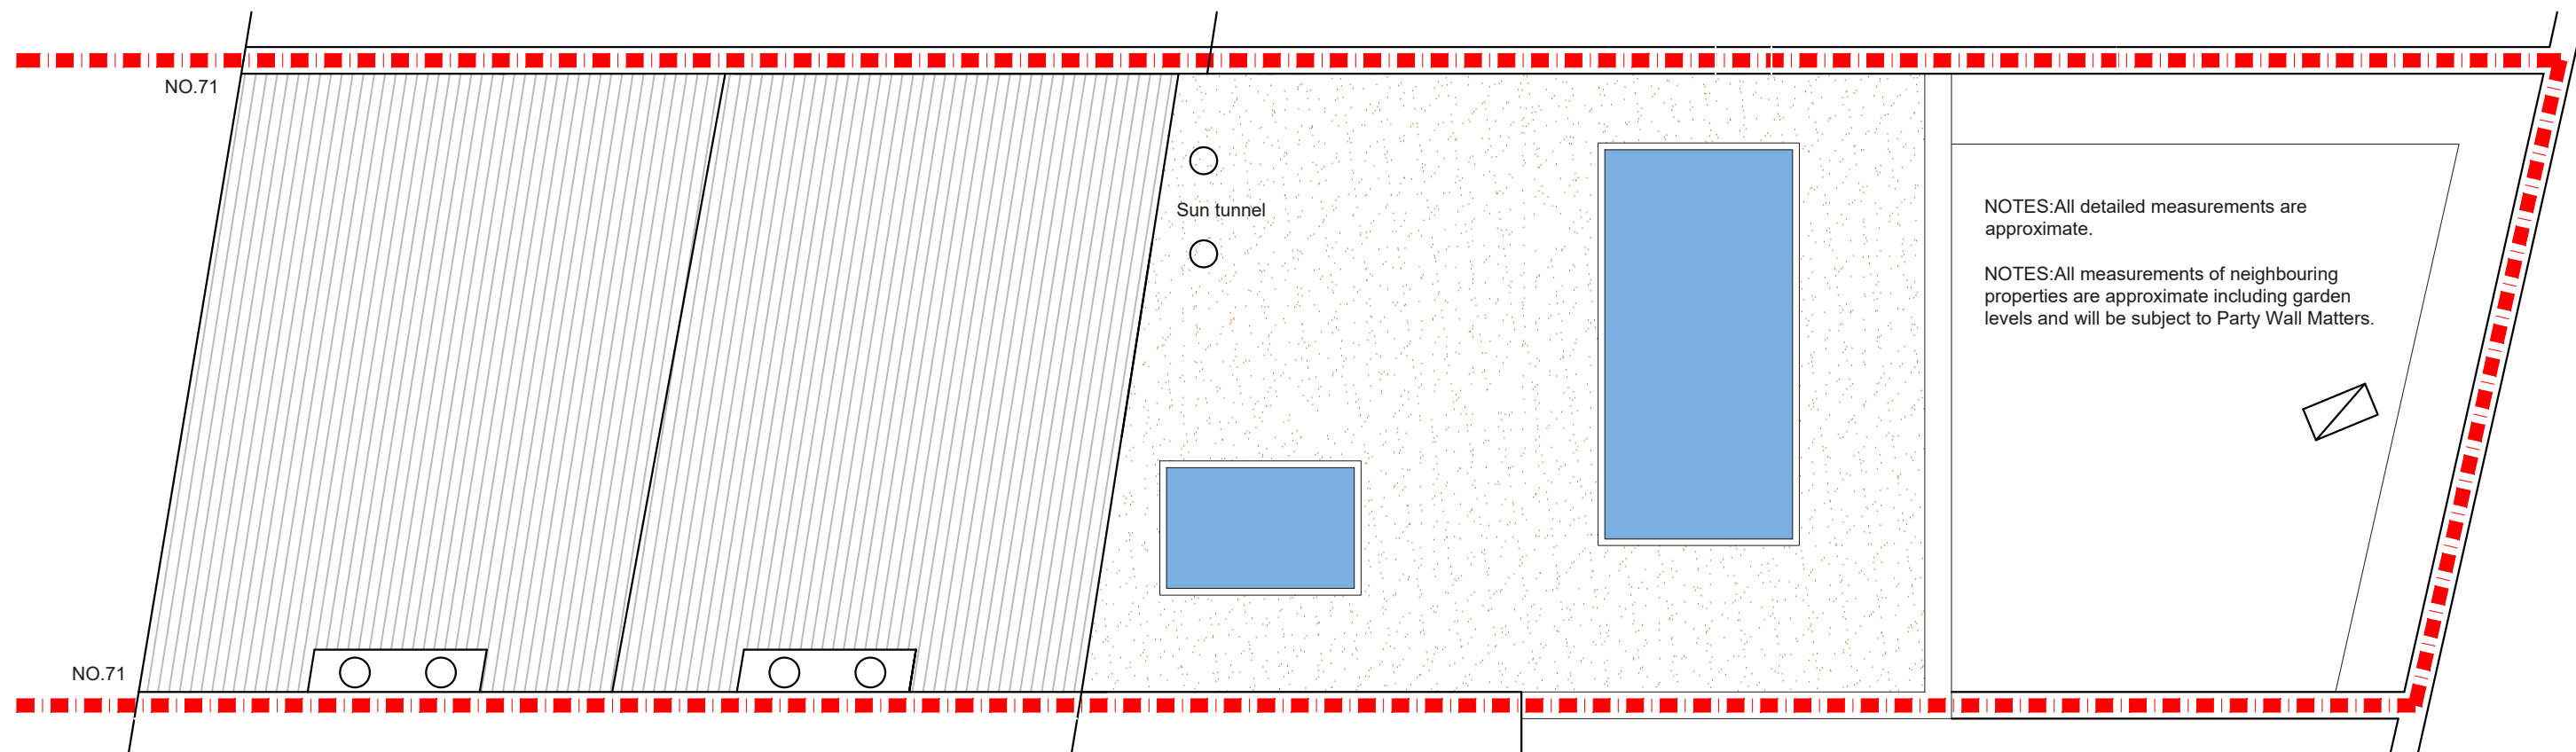

PROPOSED ROOF PLAN
SCALE 1:50

NOTES: All detailed measurements are approximate.
NOTES: All measurements of neighbouring properties are approximate including garden levels and will be subject to Party Wall Matters.

REV.	DATE	NOTES	CLIENT	PROJECT ADDRESS	SCALE	DRAWN	DRAWING NO.	REVISION
			GS-J	MAIDENSTONE HILL, SE10	1:50@A3	RA	P- 2	
					DATE 02-03-2020			
				DRAWING TITLE PROPOSED ROOF FLOOR PLAN	<p>Meters @ 1:50@ A3</p>			
					<p>342 Clapham Road London SW9 9AJ Tel: 0207 242 5353 hello@designteam.co.uk www.designteam.co.uk</p>			

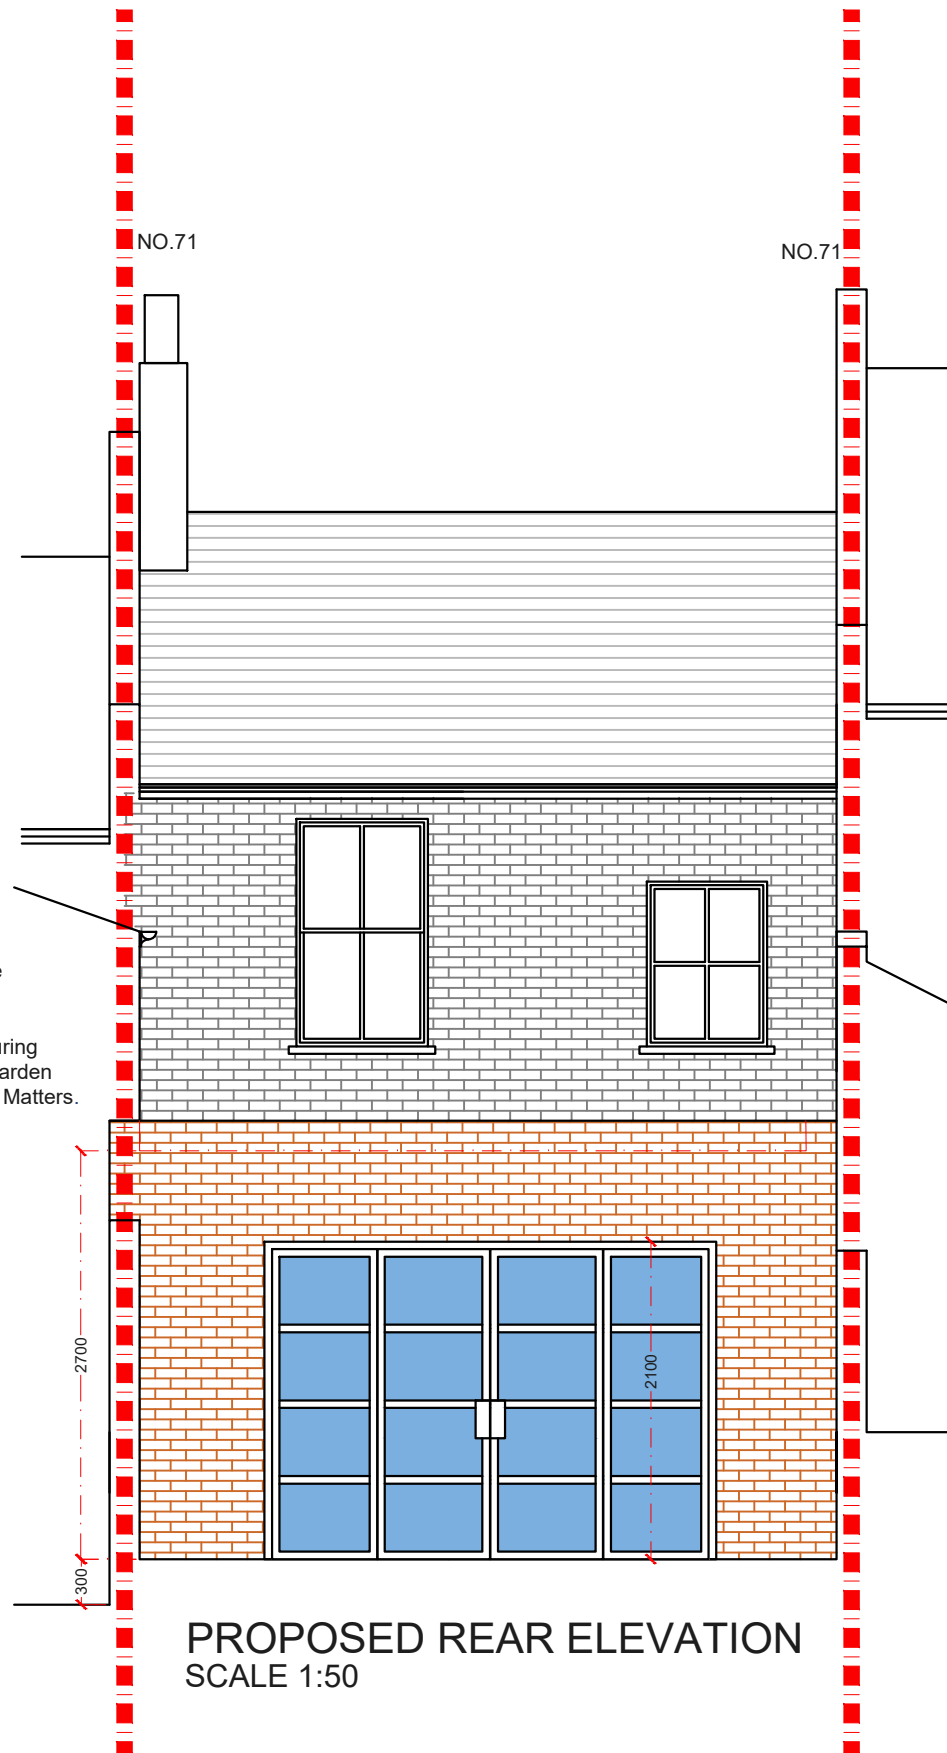


NOTES: All detailed measurements are approximate.

NOTES: All measurements of neighbouring properties are approximate including garden levels and will be subject to Party Wall Matters.

PROPOSED REAR ELEVATION
SCALE 1:50

REV.	DATE	NOTES	CLIENT	PROJECT ADDRESS	SCALE	DRAWN	DRAWING NO.	REVISION
			GS-J	MAIDENSTONE HILL, SE10	1:50@A3	RA	P-3	
				DRAWING TITLE	DATE			
				PROPOSED REAR ELEVATION	02-03-2020			

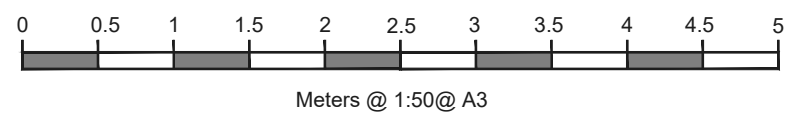

designteam
342 Clapham Road
London
SW9 9AJ
Tel: 0207 242 5353
hello@designteam.co.uk
www.designteam.co.uk