



**PROPOSED GROUND FLOOR PLAN**  
SCALE 1:50

**REAR GARDEN**  
29.3 Sqm



REV	DATE	NOTES

DRAWINGS TO BE READ IN CONJUNCTION WITH RELEVANT DRAWING AND SPECS. FIGURED DIMENSIONS ONLY. ANY DISCREPANCIES ARE TO BE POINTED TO THE ARCHITECT. THE ARCHITECT IS NOT LIABLE FOR ANY FAULTS NOT RAISED IN THE EVENT THAT A CONTRACTOR OTHER THAN BUILD TEAM HOLBORN LIMITED IS APPOINTED TO EXECUTE THE WORKS. BUILD TEAM HOLBORN LIMITED ACCEPTS NO LIABILITY WHATSOEVER FOR THE SPECIFICATION, CALCULATION OR OTHER INFORMATION AS IT SO EXISTS PERTAINING TO THE PROPOSED WORKS CONTAINED HEREWITH.


DRAWING TITLE  
**NUTBROOK STREET,  
LONDON SE15**  
**PROPOSED GROUND  
FLOOR PLAN**

SCALE	1:50@A3	DRAWING NO.	P1	REV.
DATE	25-02-14	DRAWN	SM	
		Meters @ 1:50 @ A3		

**buildteam**  
the side return extension company


Unit 3D  
26-32 Voltaire Road  
London SW4 6DH

T 020 7495 6561  
info@buildteam.com  
www.buildteam.com

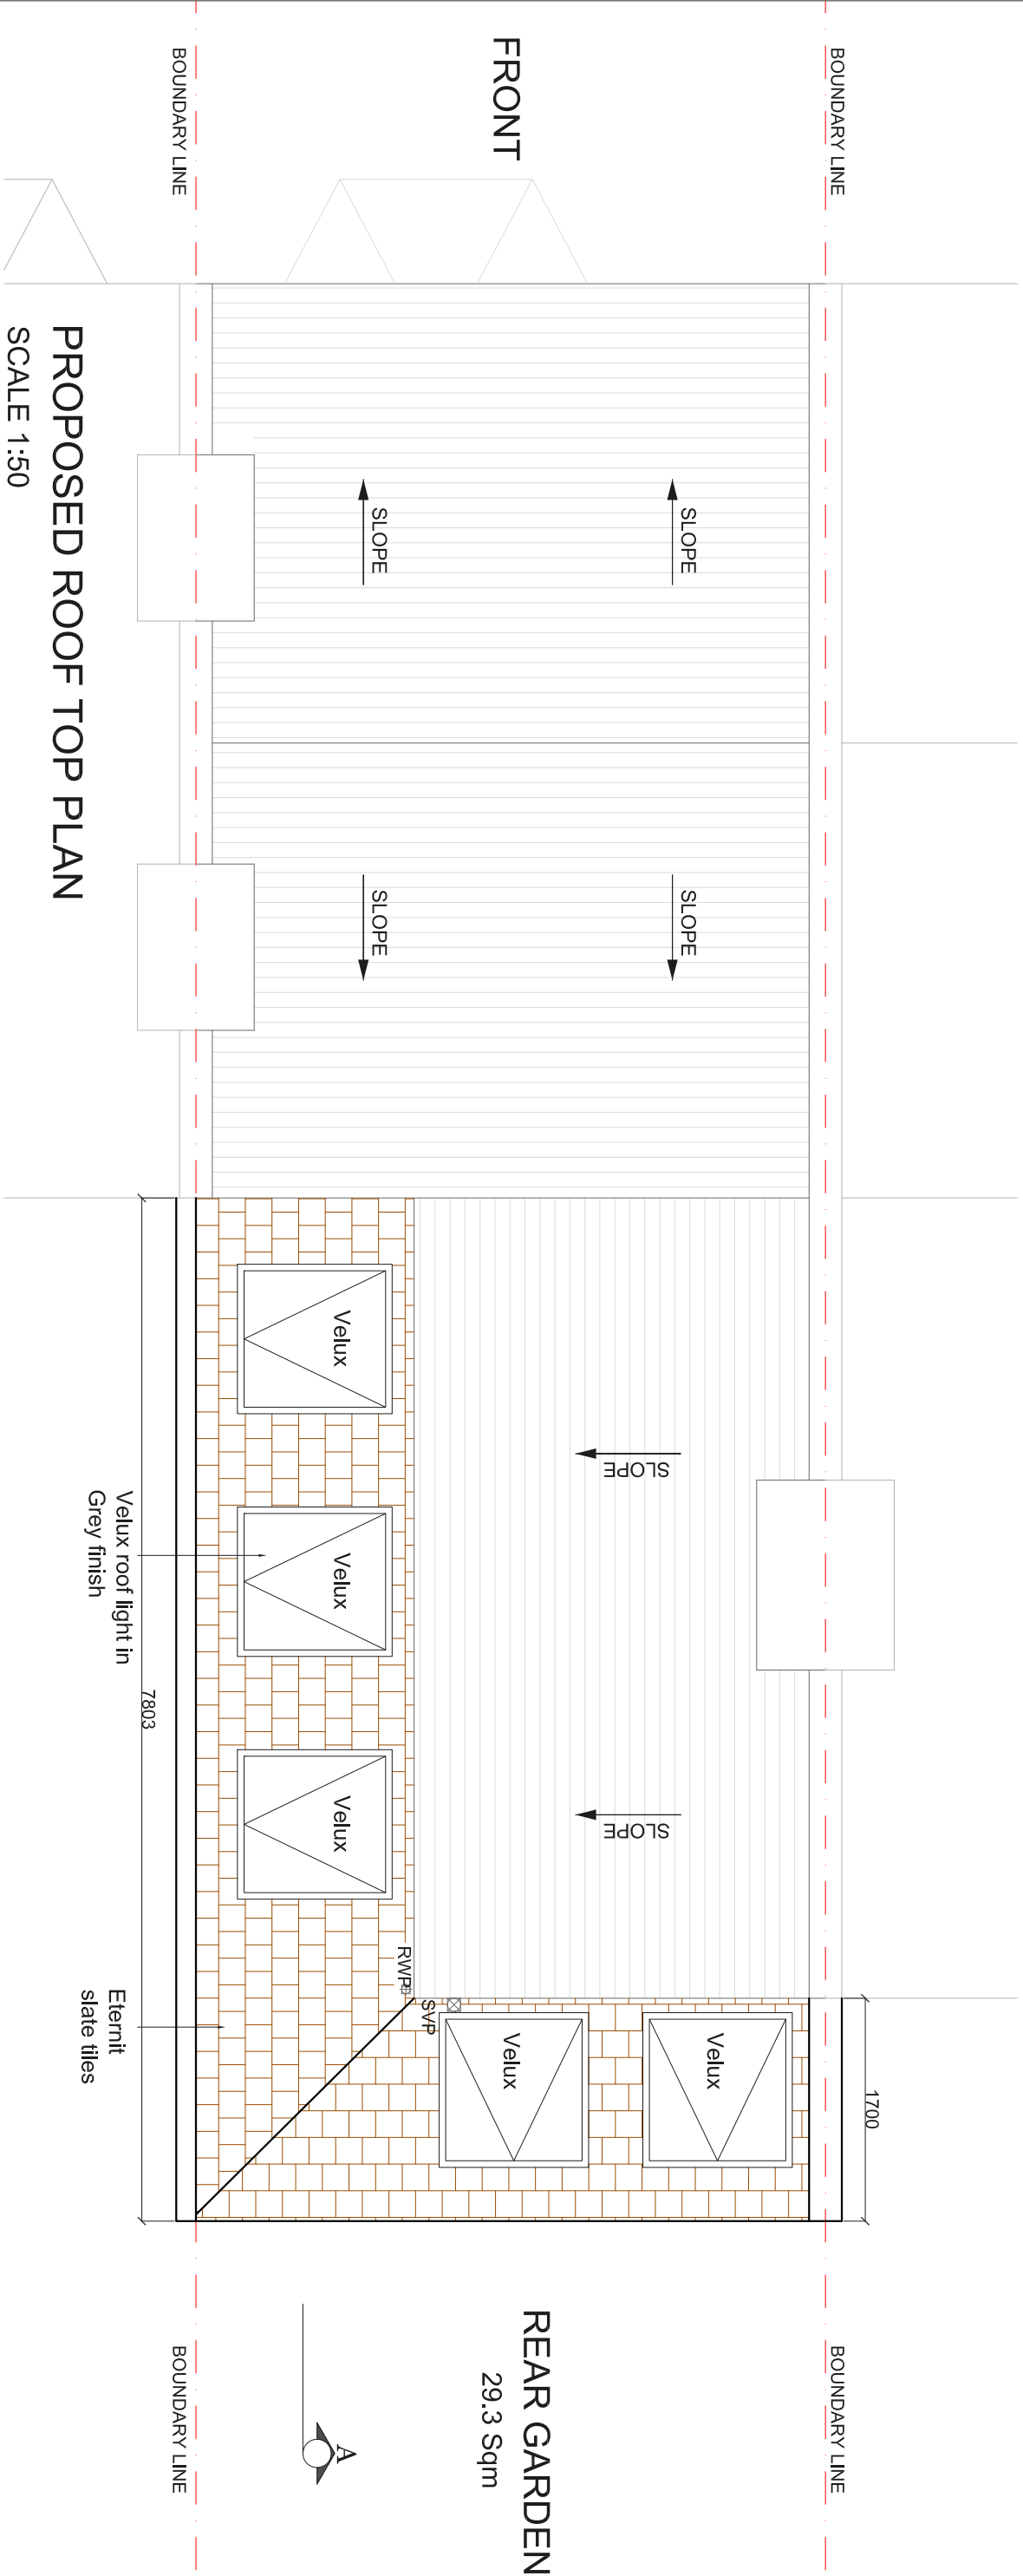


**PROPOSED ROOF TOP PLAN**  
SCALE 1:50


**REAR GARDEN**  
29.3 Sqm

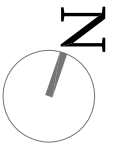


REV	DATE	NOTES	DRAWINGS TO BE READ IN CONJUNCTION WITH RELEVANT DRAWING AND SPECS. FIGURED DIMENSIONS ONLY. ANY DISCREPANCIES ARE TO BE POINTED TO THE ARCHITECT. THE ARCHITECT IS NOT LIABLE FOR ANY FAULTS NOT RAISED IN THE EVENT THAT A CONTRACTOR OTHER THAN BUILD TEAM HOLBORN LIMITED IS APPOINTED TO EXECUTE THE WORKS. BUILD TEAM HOLBORN LIMITED ACCEPTS NO LIABILITY WHATSOEVER FOR THE SPECIFICATION, CALCULATION OR OTHER INFORMATION AS IT SO EXISTS PERTAINING TO THE PROPOSED WORKS CONTAINED HEREWITH.		
			DRAWING TITLE		
			NUTBROOK STREET, LONDON SE15		
			PROPOSED ROOF TOP PLAN		
			SCALE	1:50@A3	DRAWING NO.
			DATE	25-02-14	SM
			DRAWN		P2
					REV.
			<p>Meters @ 1:50 @ A3</p>		
			<p>the side return extension company</p> <p>Unit 3D 26-32 Voltaire Road London SW4 6DH</p> <p>T 020 7495 6561 Info@buildteam.com www.buildteam.com</p>		

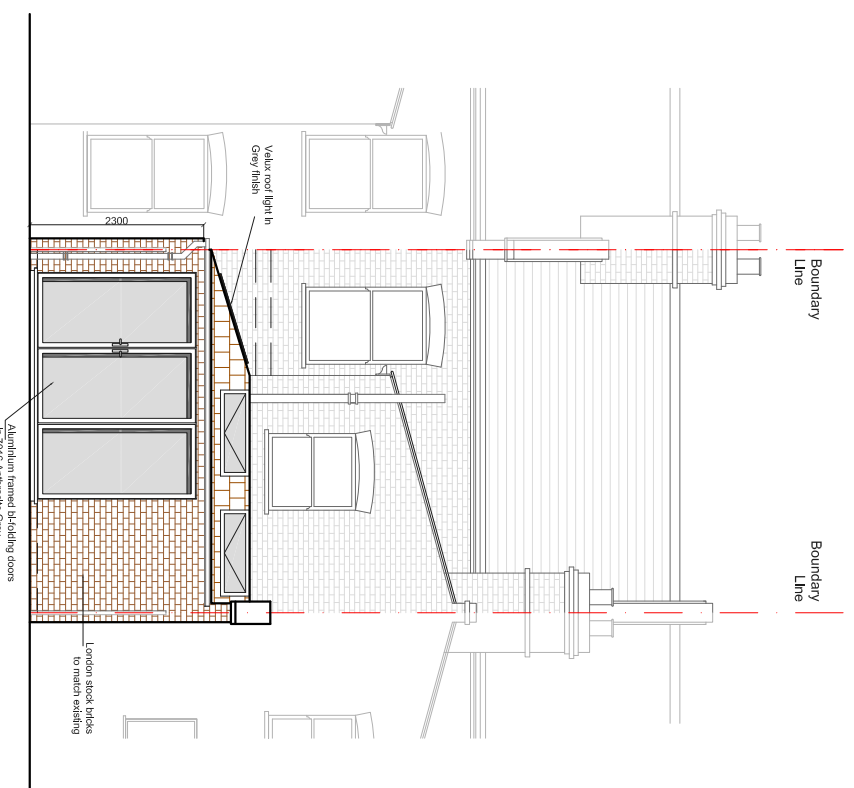

PROPOSED REAR ELEVATION  
SCALE 1:100

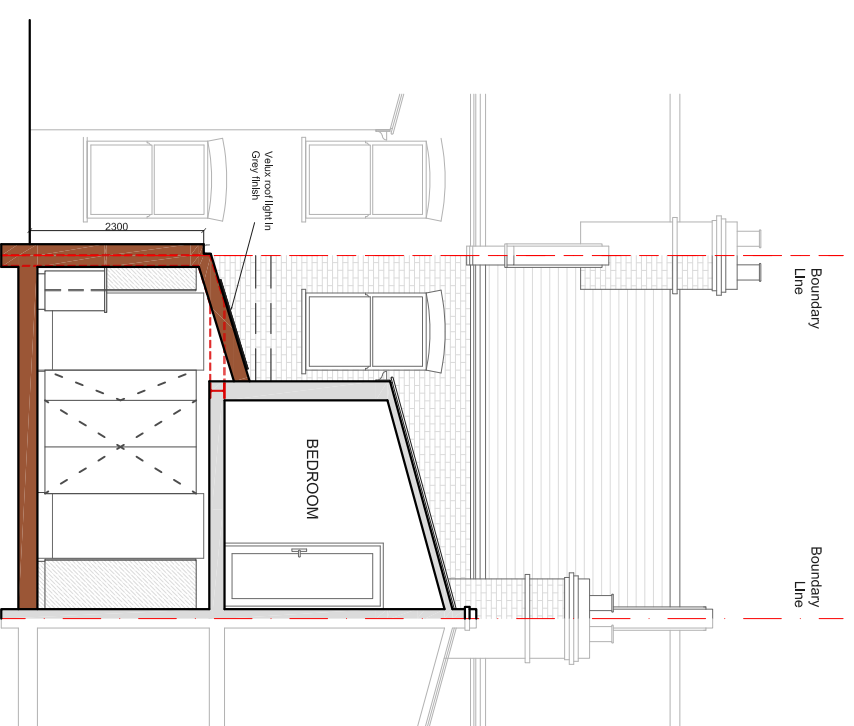

PROPOSED SECTIONAL ELEVATION  
SCALE 1:100

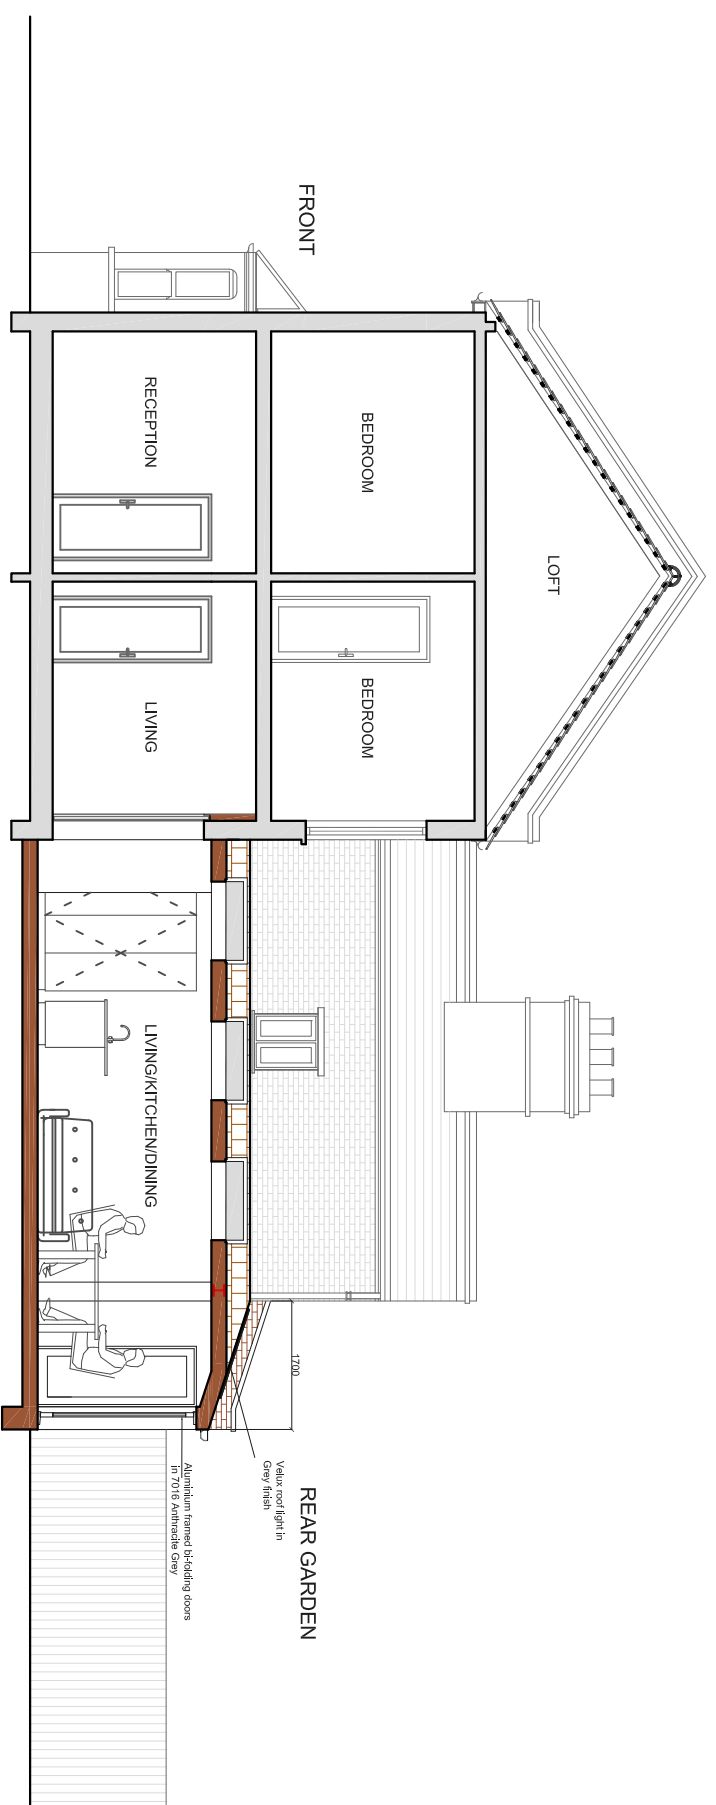

PROPOSED SECTIONAL ELEVATION  
SCALE 1:100

REV	DATE	NOTES

DRAWINGS TO BE READ IN CONJUNCTION WITH RELEVANT DRAWING AND SPECS. FIGURED DIMENSIONS ONLY. ANY DISCREPANCIES ARE TO BE POINTED TO THE ARCHITECT. THE ARCHITECT IS NOT LIABLE FOR ANY FAULTS NOT RAISED IN THE EVENT THAT A CONTRACTOR OTHER THAN BUILD TEAM HOLBORN LIMITED IS APPOINTED TO EXECUTE THE WORKS. BUILD TEAM HOLBORN LIMITED ACCEPTS NO LIABILITY WHATSOEVER FOR THE SPECIFICATION, CALCULATION OR OTHER INFORMATION AS IT SO EXISTS PERTAINING TO THE PROPOSED WORKS CONTAINED HEREWITH.

DRAWING TITLE  
**NUTBROOK STREET,  
LONDON SE15**  
**PROPOSED ELEVATION &  
SECTIONS**

SCALE	DATE	DRAWING NO.	REV.
1:100@A3	25-02-14	P3	

SM

Meters @ 1:100 @ A3

**buildteam**  
the side return extension company

Unit 3D  
26-32 Voltaire Road  
London SW4 6DH

T 020 7495 6561  
info@buildteam.com  
www.buildteam.com