


NOTES: All detailed measurements are approximate.

NOTES: All measurements of neighbouring properties are approximate including garden levels and will be subject to Party Wall Matters.

NOTES: All recessed beams assume that the floor thickness is 6 inches. This cannot be confirmed until the opening up work during the build phase.

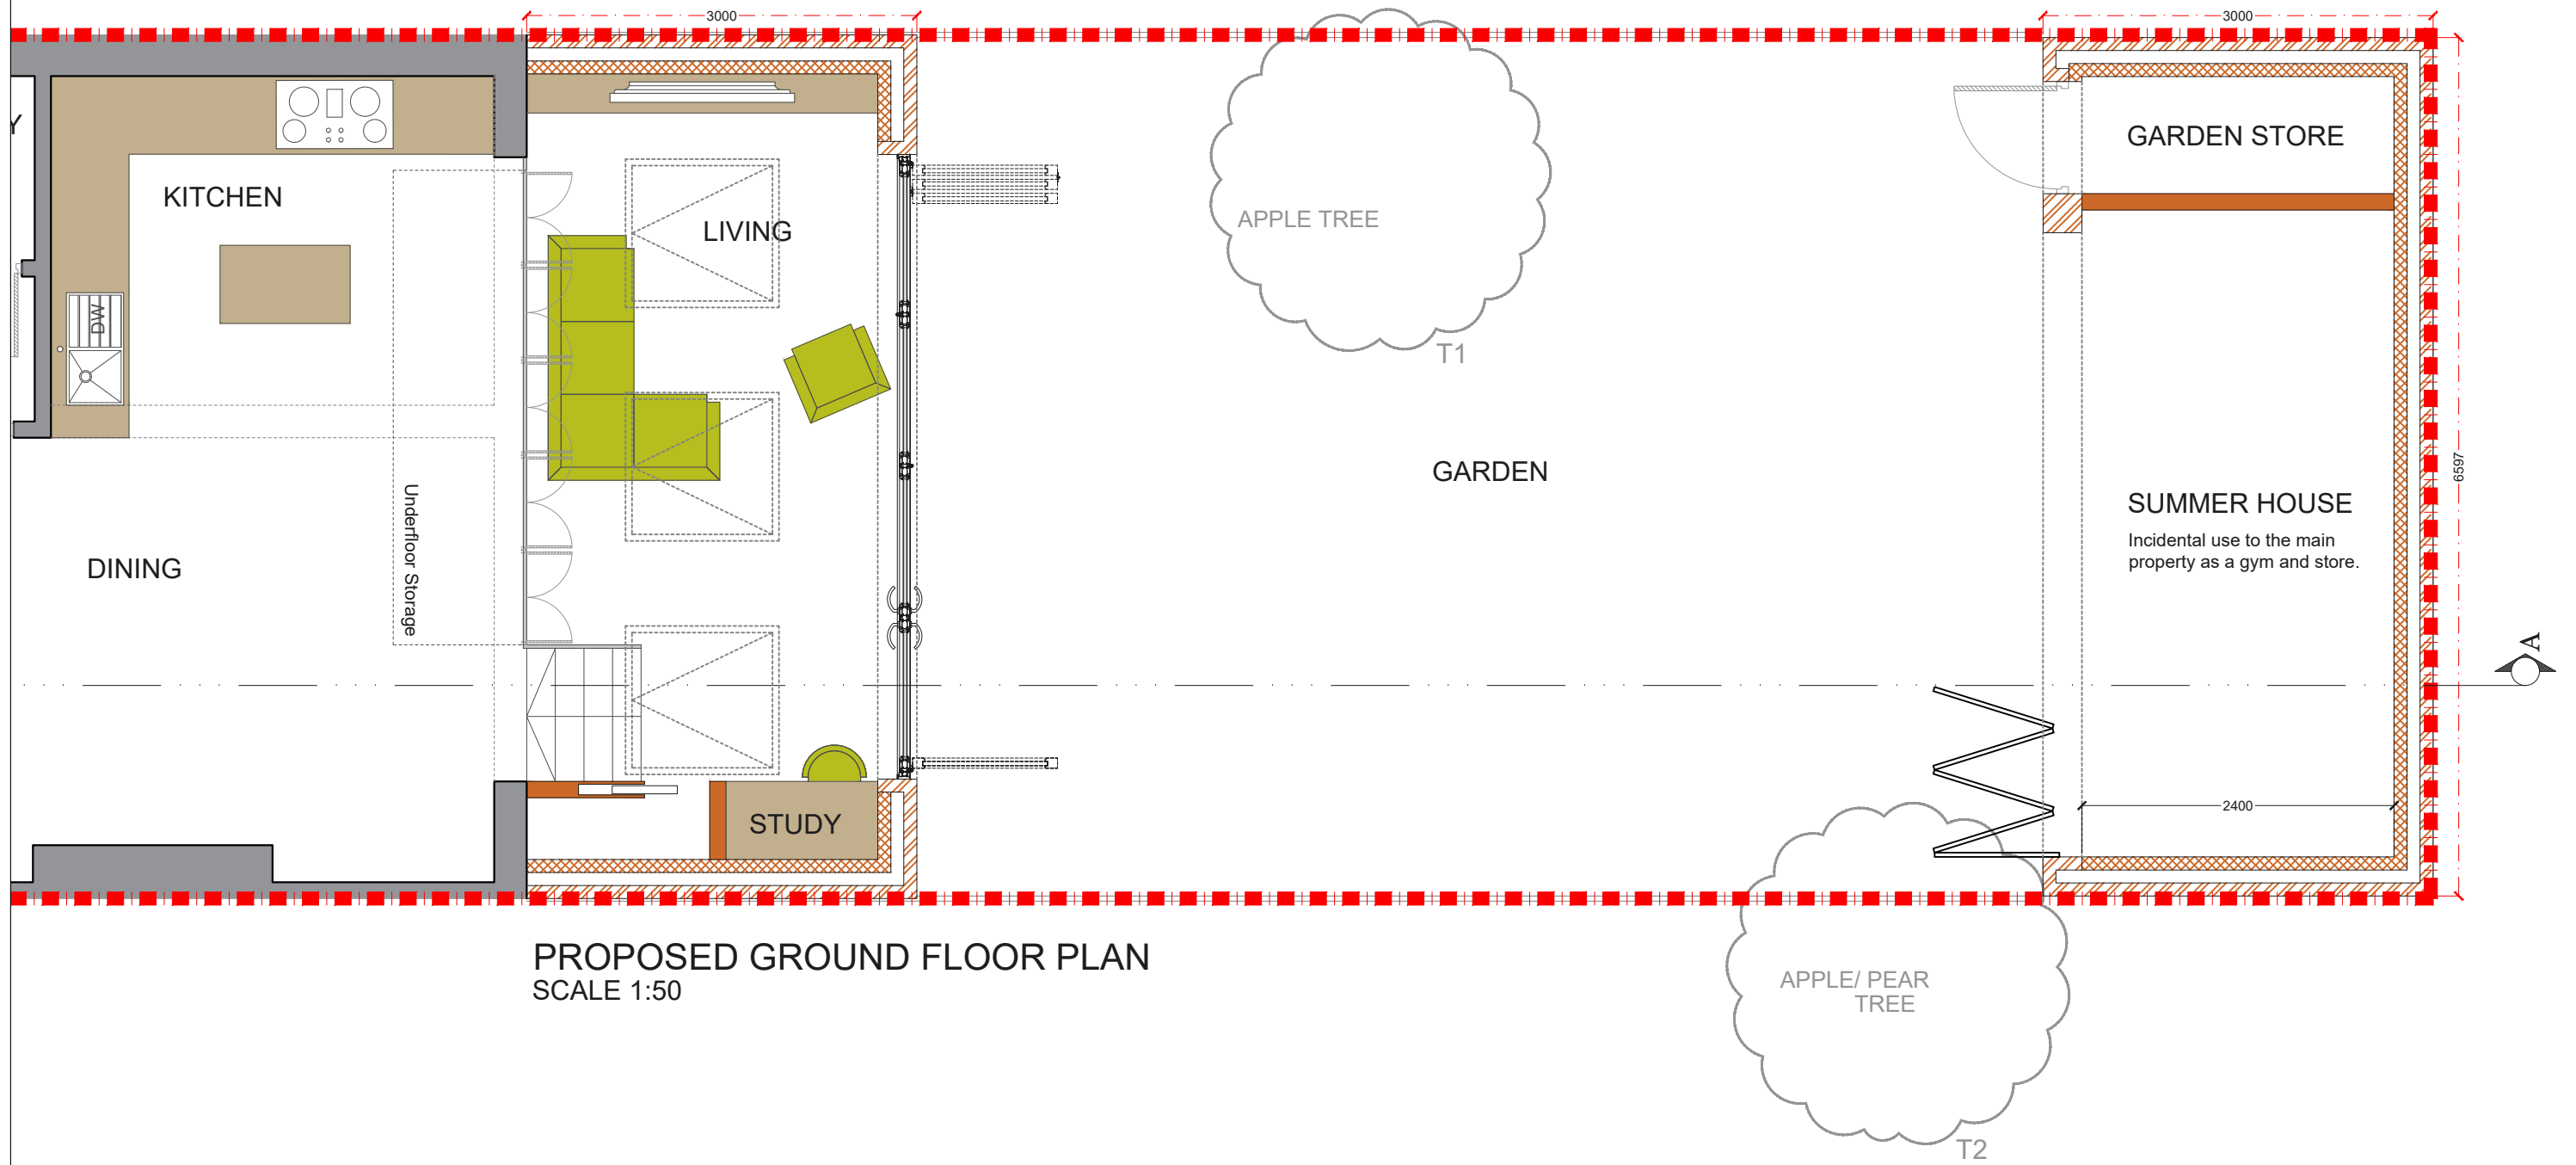


PROPOSED GROUND FLOOR PLAN
SCALE 1:50

			CLIENT	FK	PROJECT	NANT ROAD NW2		SCALE	1:50@A3	DRAWING NO.	P - 1	REV.	
					DRAWING TITLE	PROPOSED GROUND FLOOR PLAN		DATE	18-04-18	DRAWN	EBW		
REV	DATE	NOTES				<p>Meters @ 1:50@ A3</p>			<p>342 Clapham Road London SW9 9AJ Tel: 0207 242 5353 hello@designteam.co.uk www.designteam.co.uk</p>				

NOTES: All detailed measurements are approximate.

NOTES: All measurements of neighbouring properties are approximate including garden levels and will be subject to Party Wall Matters.

NOTES: All recessed beams assume that the floor thickness is 6 inches. This cannot be confirmed until the opening up work during the build phase.

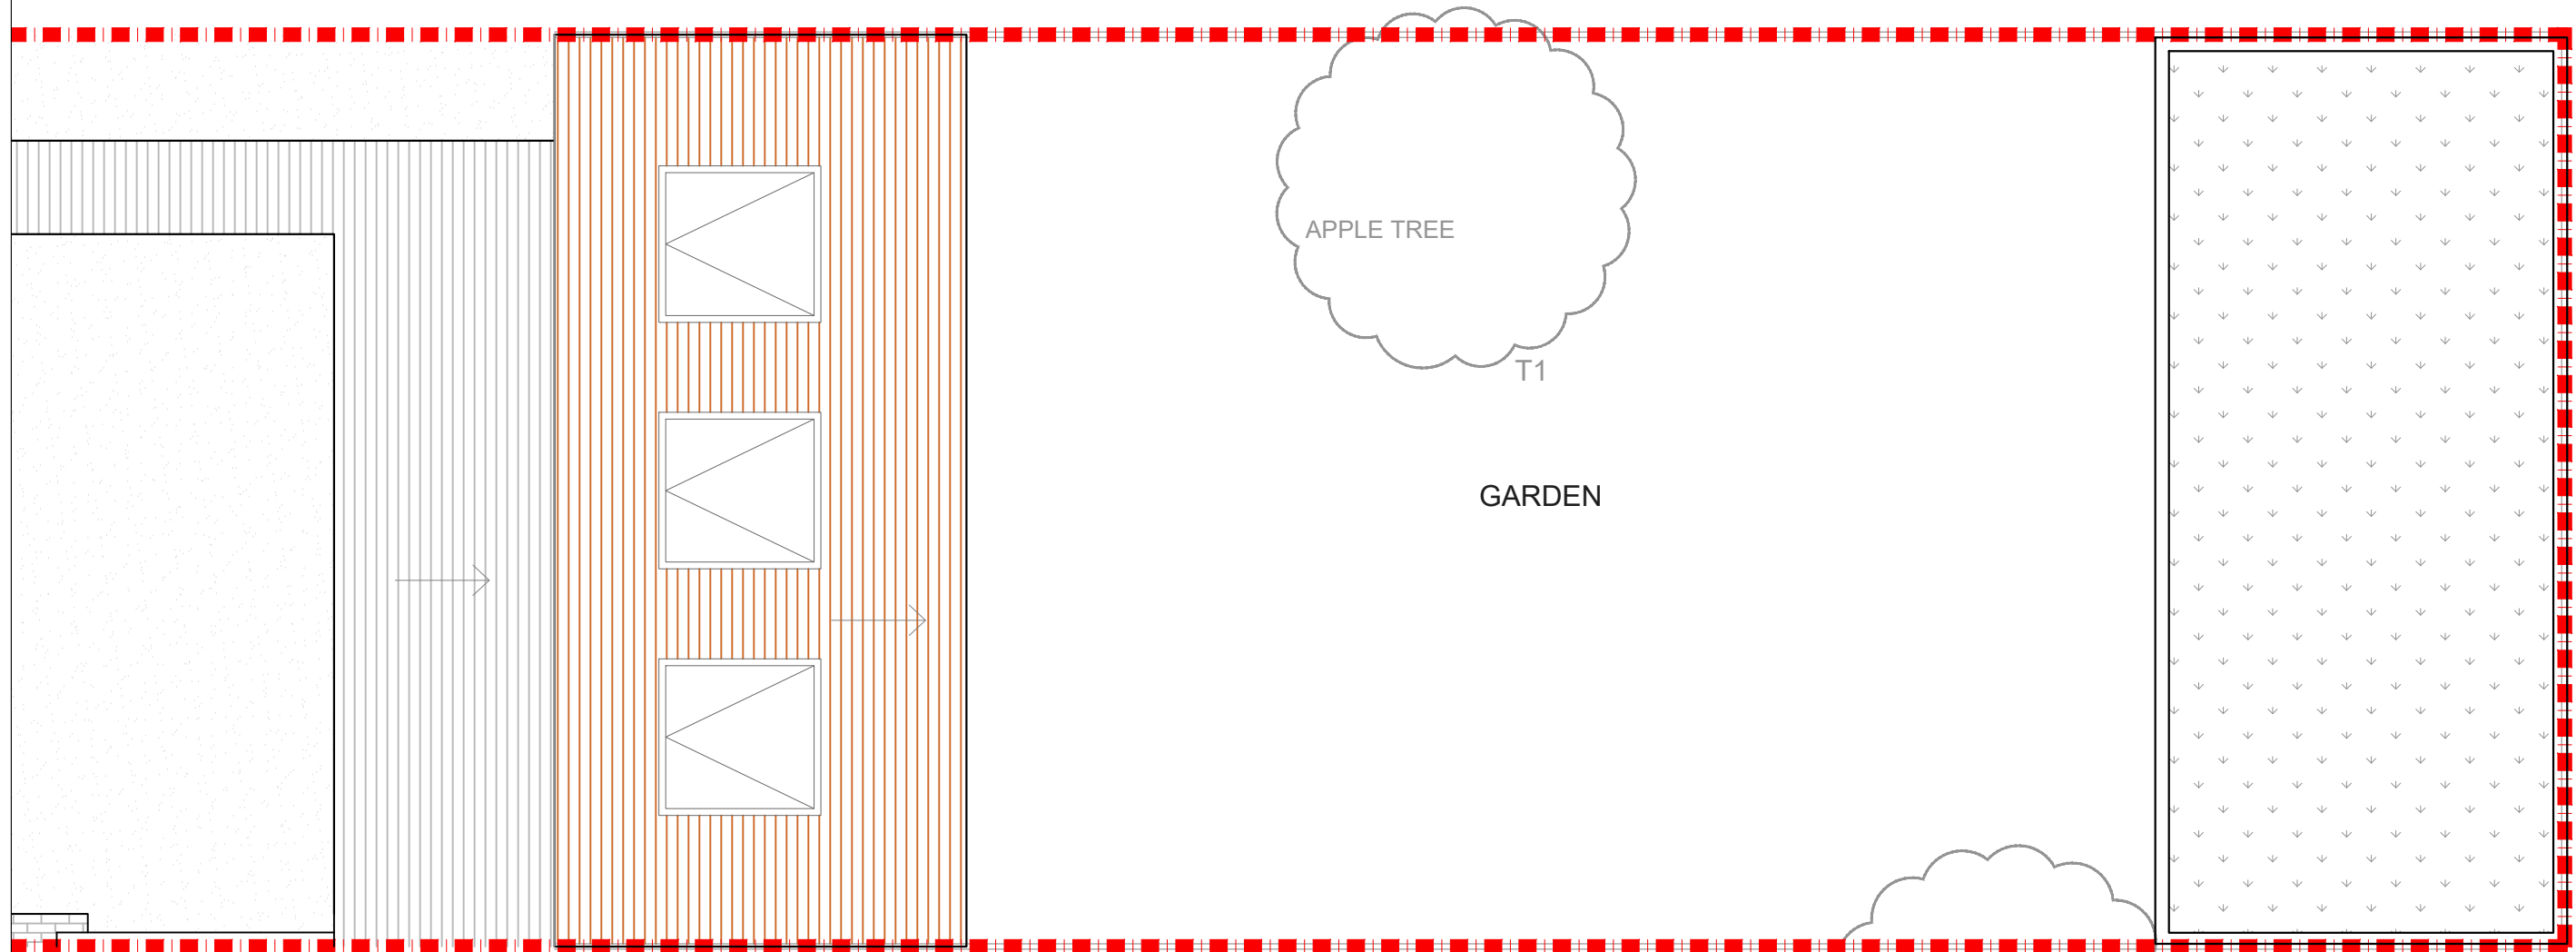

PROPOSED ROOF PLAN
SCALE 1:50

			CLIENT	FK	PROJECT	NANT ROAD NW2	SCALE	1:50@A3	DRAWING NO.	P - 2	REV.	
					DRAWING TITLE	PROPOSED ROOF PLAN	DATE	15-05-18	DRAWN	EBW		
REV	DATE	NOTES					<p>Meters @ 1:50@ A3</p>			<p>342 Clapham Road London SW9 9AJ</p> <p>Tel: 0207 242 5353 hello@designteam.co.uk www.designteam.co.uk</p>		

No. 39
No. 41

No. 37
No. 39

No. 39
No. 37

No. 41
No. 37



PROPOSED REAR ELEVATION
SCALE 1:50



PROPOSED FRONT ELEVATION
SCALE 1:50
NO CHANGE

			CLIENT	FK	PROJECT	NANT ROAD NW2	SCALE	1:50@A3	DRAWING NO.	P - 3	REV.	
					DRAWING TITLE	PROPOSED ELEVATIONS	DATE	15-05-18	DRAWN	EBW		
REV	DATE	NOTES					<p>Meters @ 1:50@ A3</p>			<p>342 Clapham Road London SW9 9AJ</p> <p>Tel: 0207 242 5353 hello@designteam.co.uk www.designteam.co.uk</p>		