



NOTES: All detailed measurements are approximate.

NOTES: All measurements of neighbouring properties are approximate including garden levels and will be subject to Party Wall Matters.

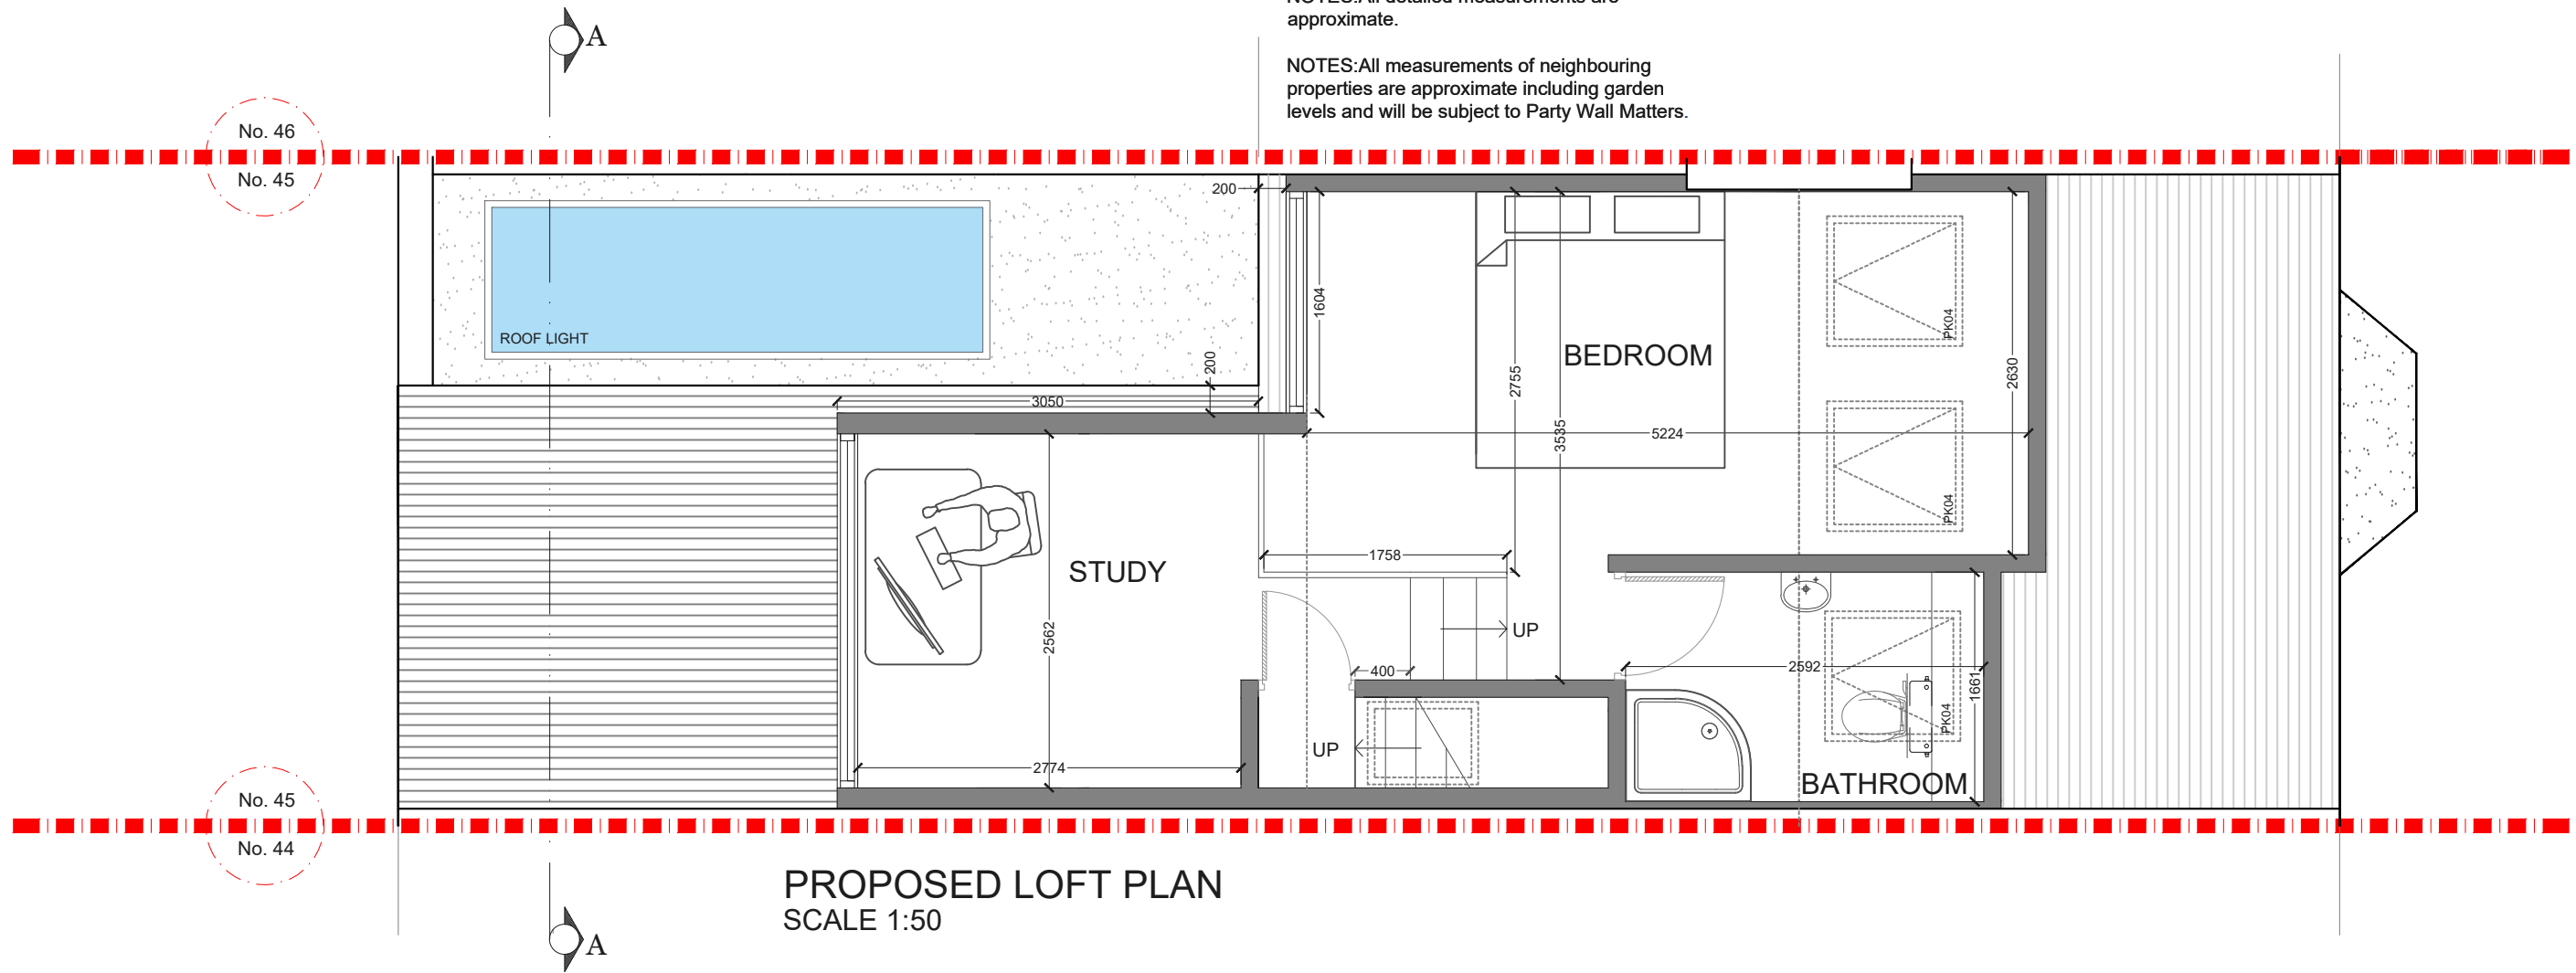

PROPOSED LOFT PLAN
SCALE 1:50

REV.	DATE	NOTES	CLIENT	PROJECT ADDRESS	SCALE	DRAWN	DRAWING NO.	REVISION
			RS	NORTHWAY ROAD, SE5	1:50@A3	KA	P- 1	
					DATE 09-03-2020			
				DRAWING TITLE PROPOSED LOFT PLAN	<p>Meters @ 1:50@ A3</p>			
					<p>designteam 342 Clapham Road London SW9 9AJ Tel: 0207 242 5353 hello@designteam.co.uk www.designteam.co.uk</p>			

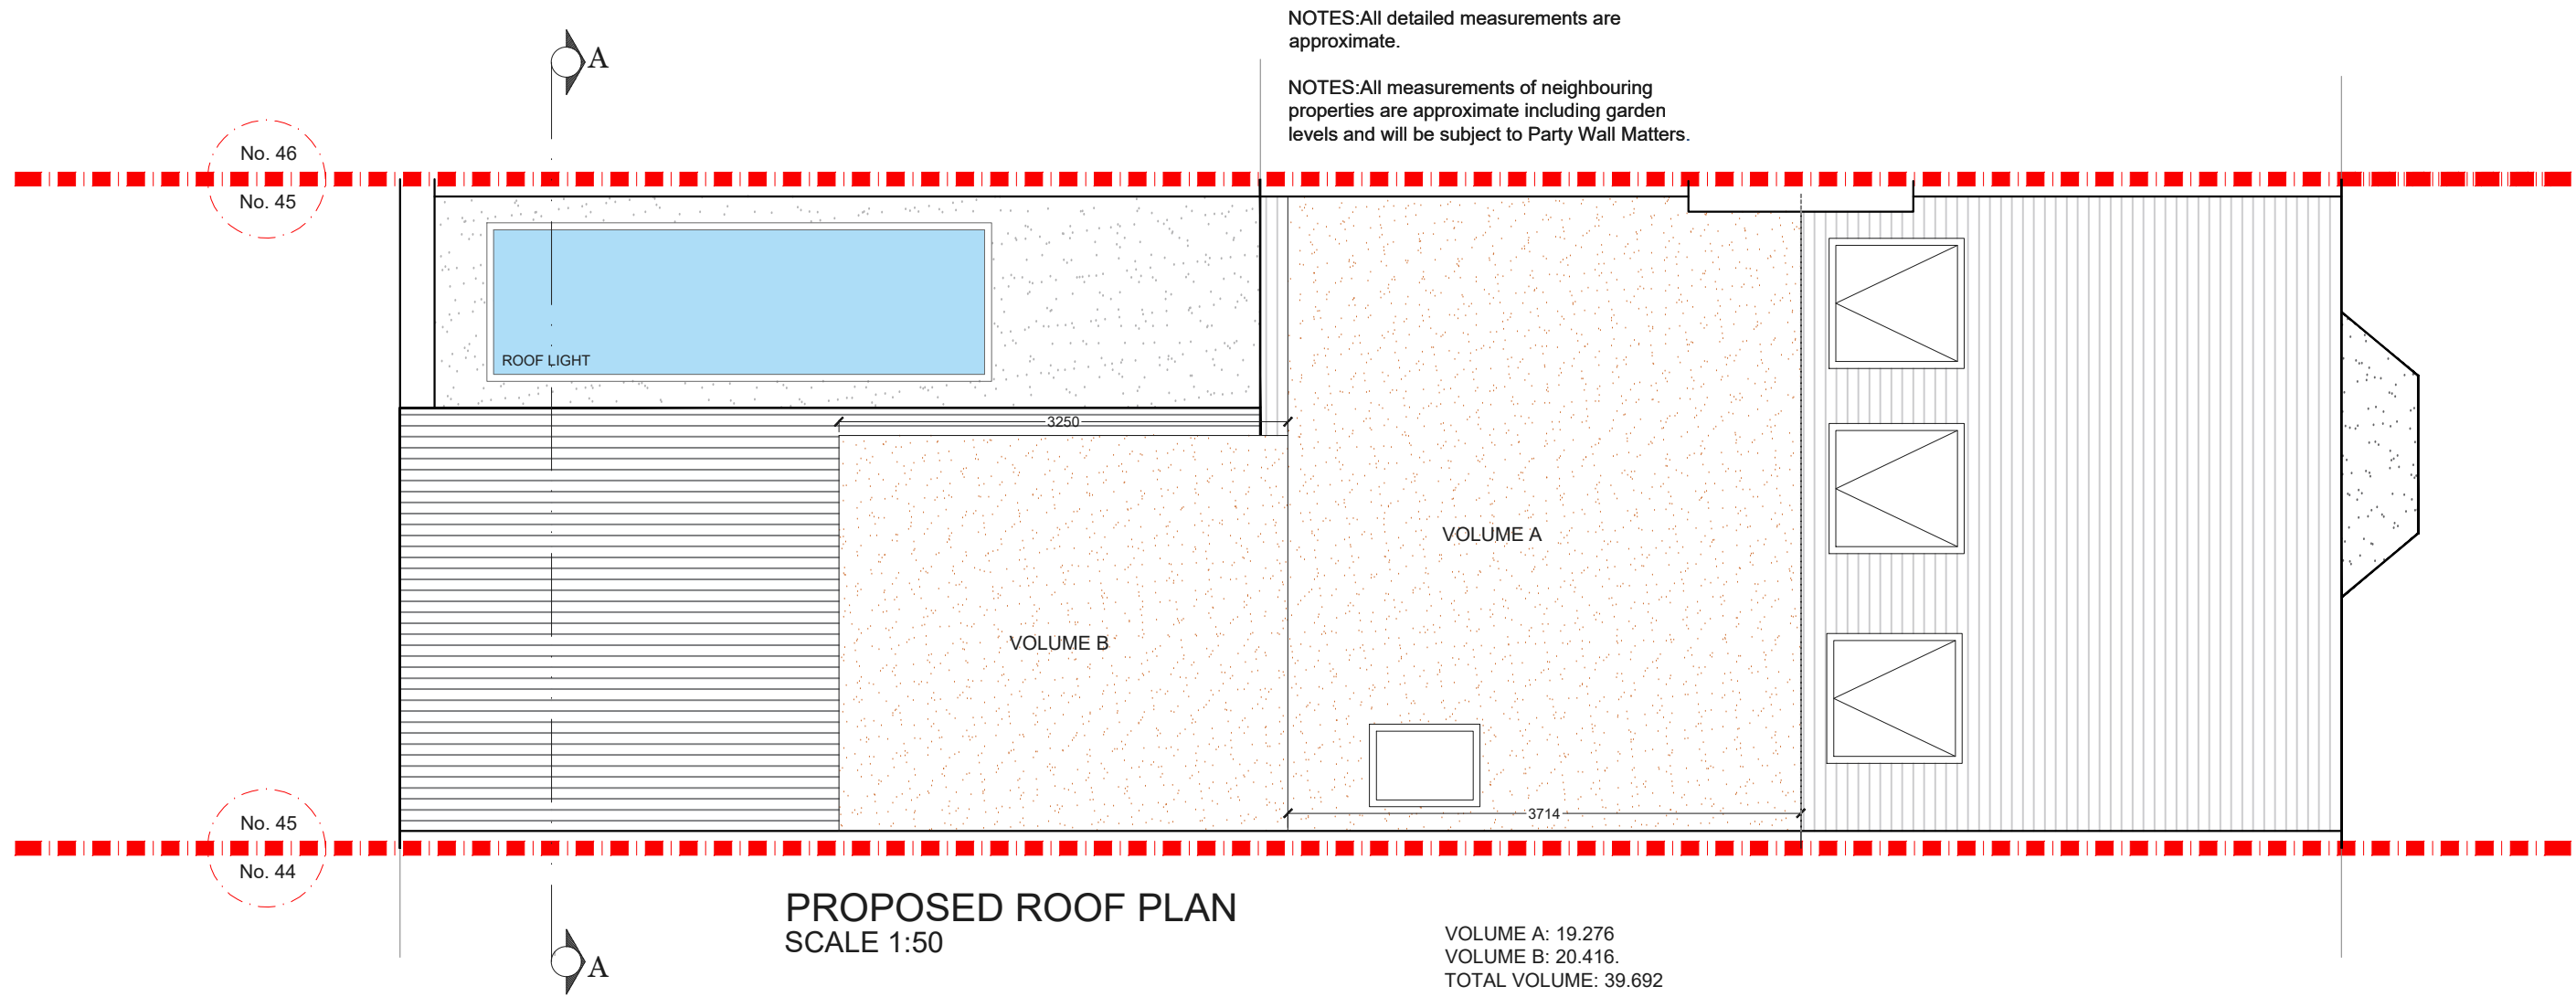


REV.	DATE	NOTES

CLIENT	RS
--------	----


PROJECT ADDRESS	NORTHWAY ROAD, SE5
DRAWING TITLE	PROPOSED ROOF PLAN

SCALE	1:50@A3
DATE	09-03-2020

DRAWN	KA
DRAWING NO.	P- 2
REVISION	

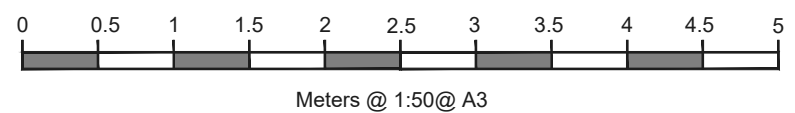


designteam
 342 Clapham Road
 London
 SW9 9AJ
 Tel: 0207 242 5353
 hello@designteam.co.uk
 www.designteam.co.uk

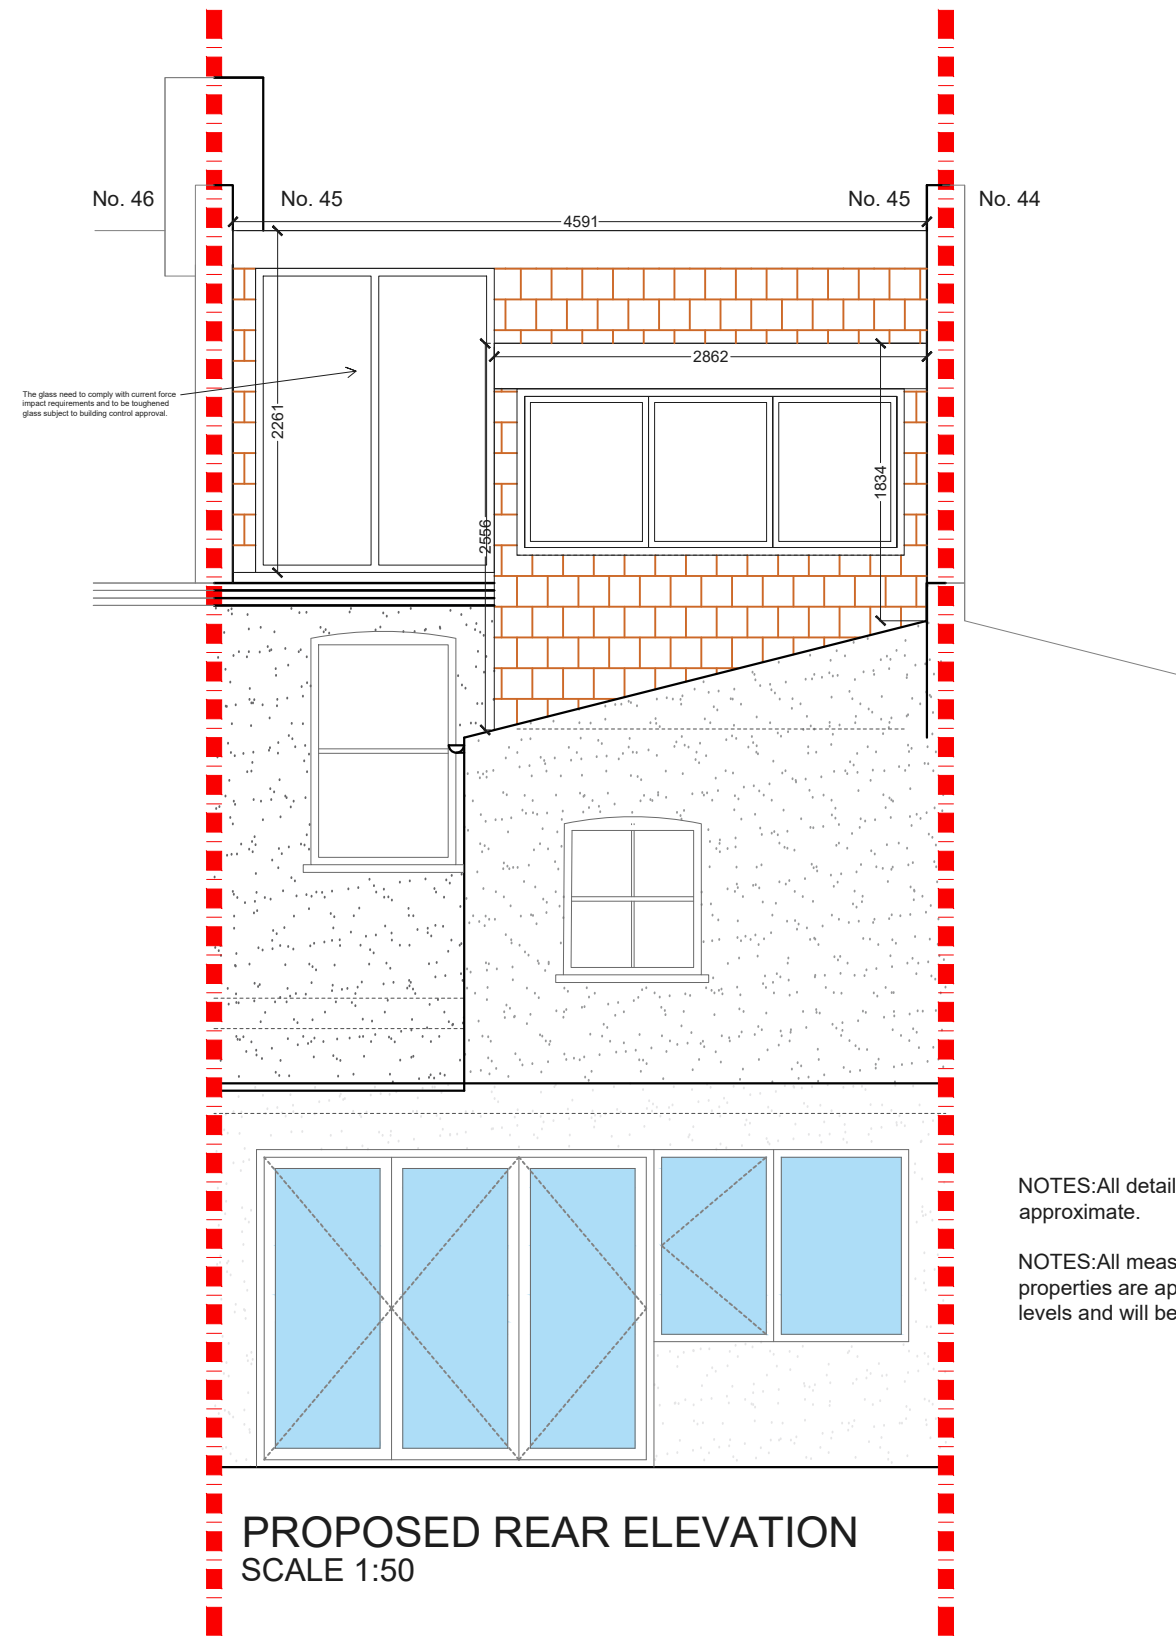

NOTES: All detailed measurements are approximate.

NOTES: All measurements of neighbouring properties are approximate including garden levels and will be subject to Party Wall Matters.

REV.	DATE	NOTES	CLIENT	PROJECT ADDRESS	SCALE	DRAWN	DRAWING NO.	REVISION
			RS	NORTHWAY ROAD, SE5	1:50@A3	KA	P- 3	
				DRAWING TITLE	DATE			
				PROPOSED REAR ELEVATION & PROPOSED FRONT ELEVATION	09-03-2020			

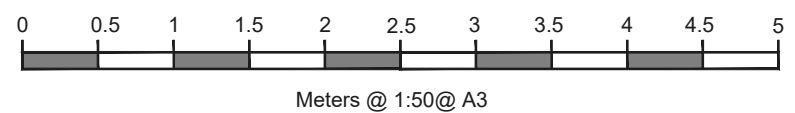

designteam

342 Clapham Road
London
SW9 9AJ

Tel: 0207 242 5353
hello@designteam.co.uk
www.designteam.co.uk