



NOTES: All detailed measurements are approximate.  
 NOTES: All measurements of neighbouring properties are approximate including garden levels and will be subject to Party Wall Matters.  
 NOTES: All recessed beams assume that the floor thickness is 6 inches. This cannot be confirmed until the opening up work during the build phase.  
 NOTES: All proposed skylight sizes subject to final onsite measurements by chosen contractor.

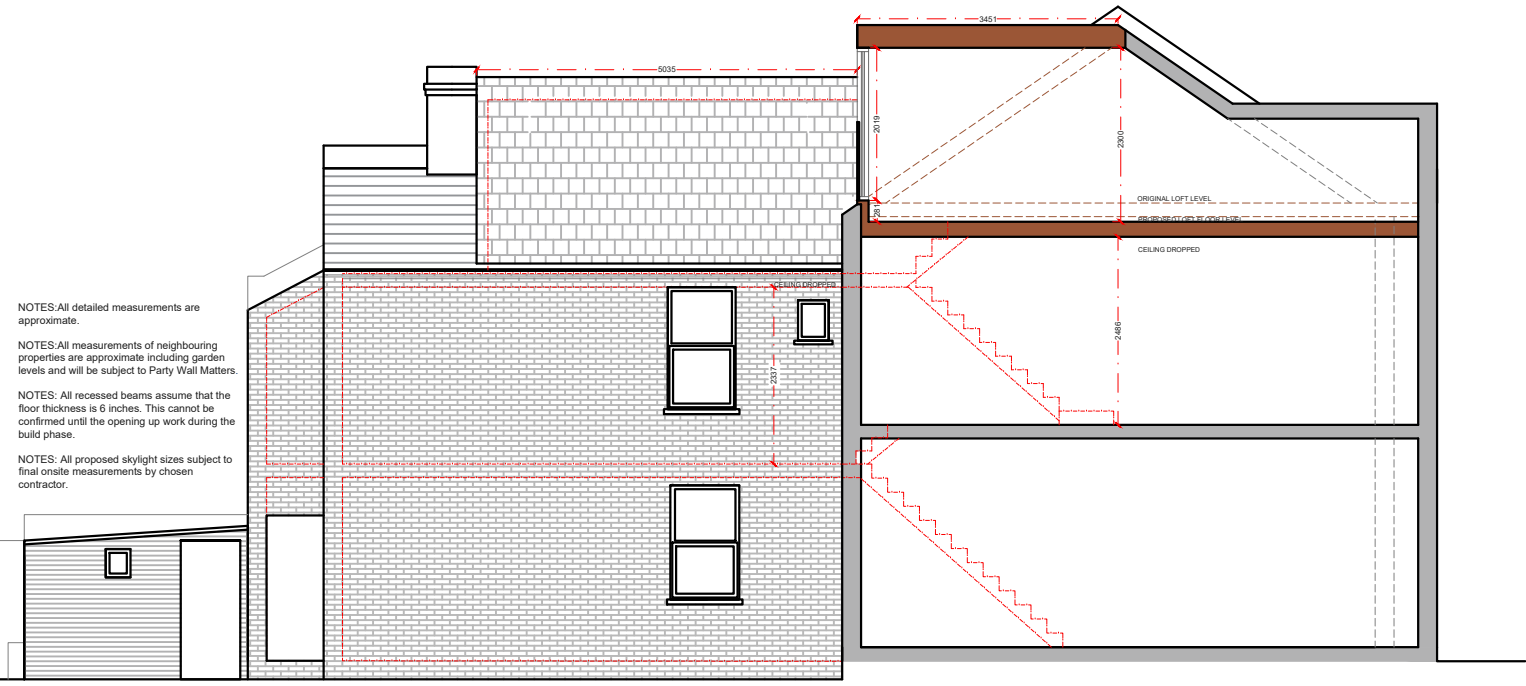


PROPOSED SIDE ELEVATION AND SECTION A\_A




PROPOSED FRONT ELEVATION

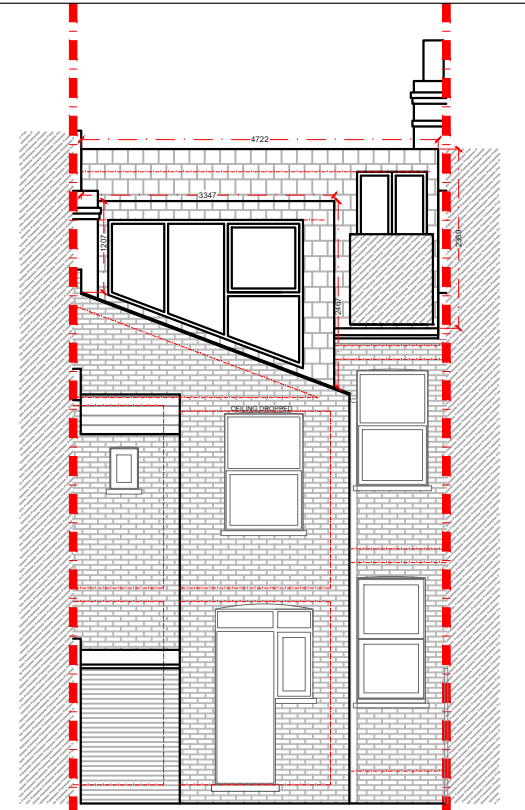

PROPOSED REAR ELEVATION

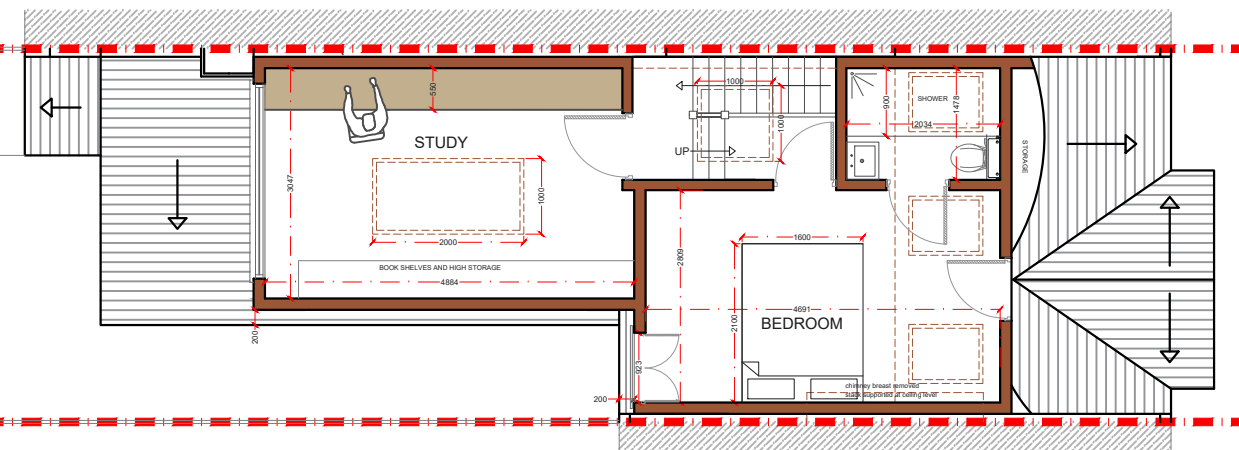

PROPOSED LOFT PLAN

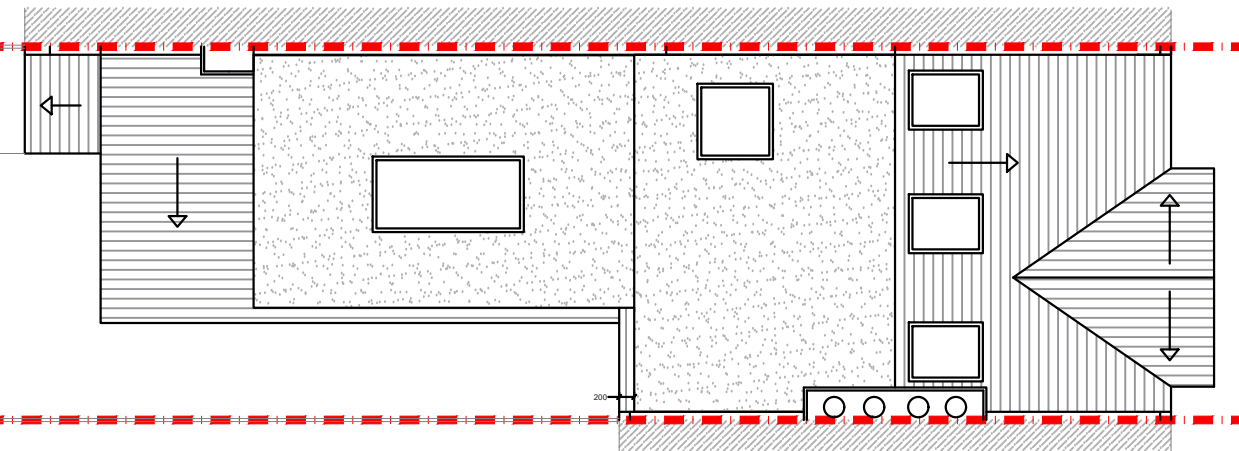


PROPOSED ROOF PLAN

REV.	DATE	NOTES	CLIENT
			MP


PROJECT ADDRESS  
**OLDFIELD ROAD  
 NW10**

DRAWING TITLE  
**PROPOSED LOFT AND ROOF PLAN  
 AND ELEVATIONS**

NORTH POINT 

SCALE **1:100@A3**  
 DATE **05-12-2018**

DRAWN **DA** DRAWING NO. **P - 1** REVISION



Meters @ 1:100@ A3

**designteam**

342 Clapham Road London SW9 9AJ  
 Tel: 0207 242 5353  
 hello@designteam.co.uk  
 www.designteam.co.uk