


		S C	CROFTON ROAD SE5	SCALE 1:50@A3 DRAWING NO. PP 1 18-04-16 REJ	designteam
			PROPOSED GROUND	0 0.5 1 1.5 2 2.5	the kitchen extension company 342 Clapham Road Tel: 0207 242 5353
REV DATE	NOTES		FLOOR PLAN	Meters @ 1:50 @ A3	London hello@designteam.co.uk SW9 9AJ www.designteam.co.uk

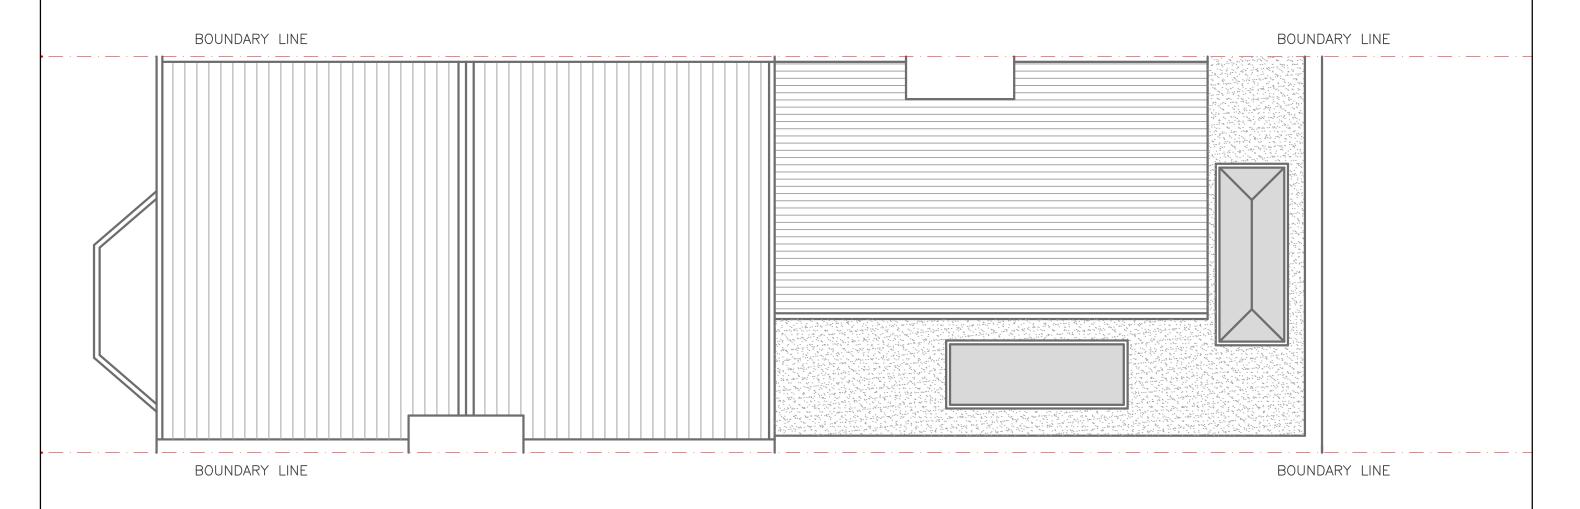

PROPOSED ROOF PLAN

1:50

www.designteam.co.uk

SCALE 1:50@A3 designteam CLIENT DRAWING NO. **CROFTON ROAD** SC PP 2 18-04-16 REJ SE5 the kitchen extension company DRAWING TITLE PROPOSED ROOF PLAN 342 Clapham Road Tel: 0207 242 5353 hello@designteam.co.uk DATE Meters @ 1:50 @ A3 SW9 9AJ

NOTE: ALL DETAILED MEASUREMENTS ARE APPROXIMATE

THIS CANNOT BE CONFIRMED UNTIL THE BUILD PHASE

ALL RECESSED BEAMS ASSUME THAT THE FLOOR THICKNESS IS SIX INCHES.

