

**PROPOSED ROOF PLAN**  
SCALE 1:50

NOTE: All detailed measurements are approximate.

NOTE: All measurements of neighbouring properties are approximate including garden levels and will be subject to Party Wall Matters.

REV.	DATE	NOTES	CLIENT
			JH

PROJECT ADDRESS	HEBER ROAD, SE22 9JZ
DRAWING TITLE	PROPOSED ROOF PLAN

	SCALE	1:50@A3	DRAWN	DA	DRAWING NO.	P- 02	REVISION
	DATE	25-11-2018					

Meters @ 1:50@ A3


**designteam**

342 Clapham Road  
London  
SW9 9AJ

Tel: 0207 242 5353  
hello@designteam.co.uk  
www.designteam.co.uk

NOTE: All detailed measurements are approximate.


NOTE: All measurements of neighbouring properties are approximate including garden levels and will be subject to Party Wall Matters.

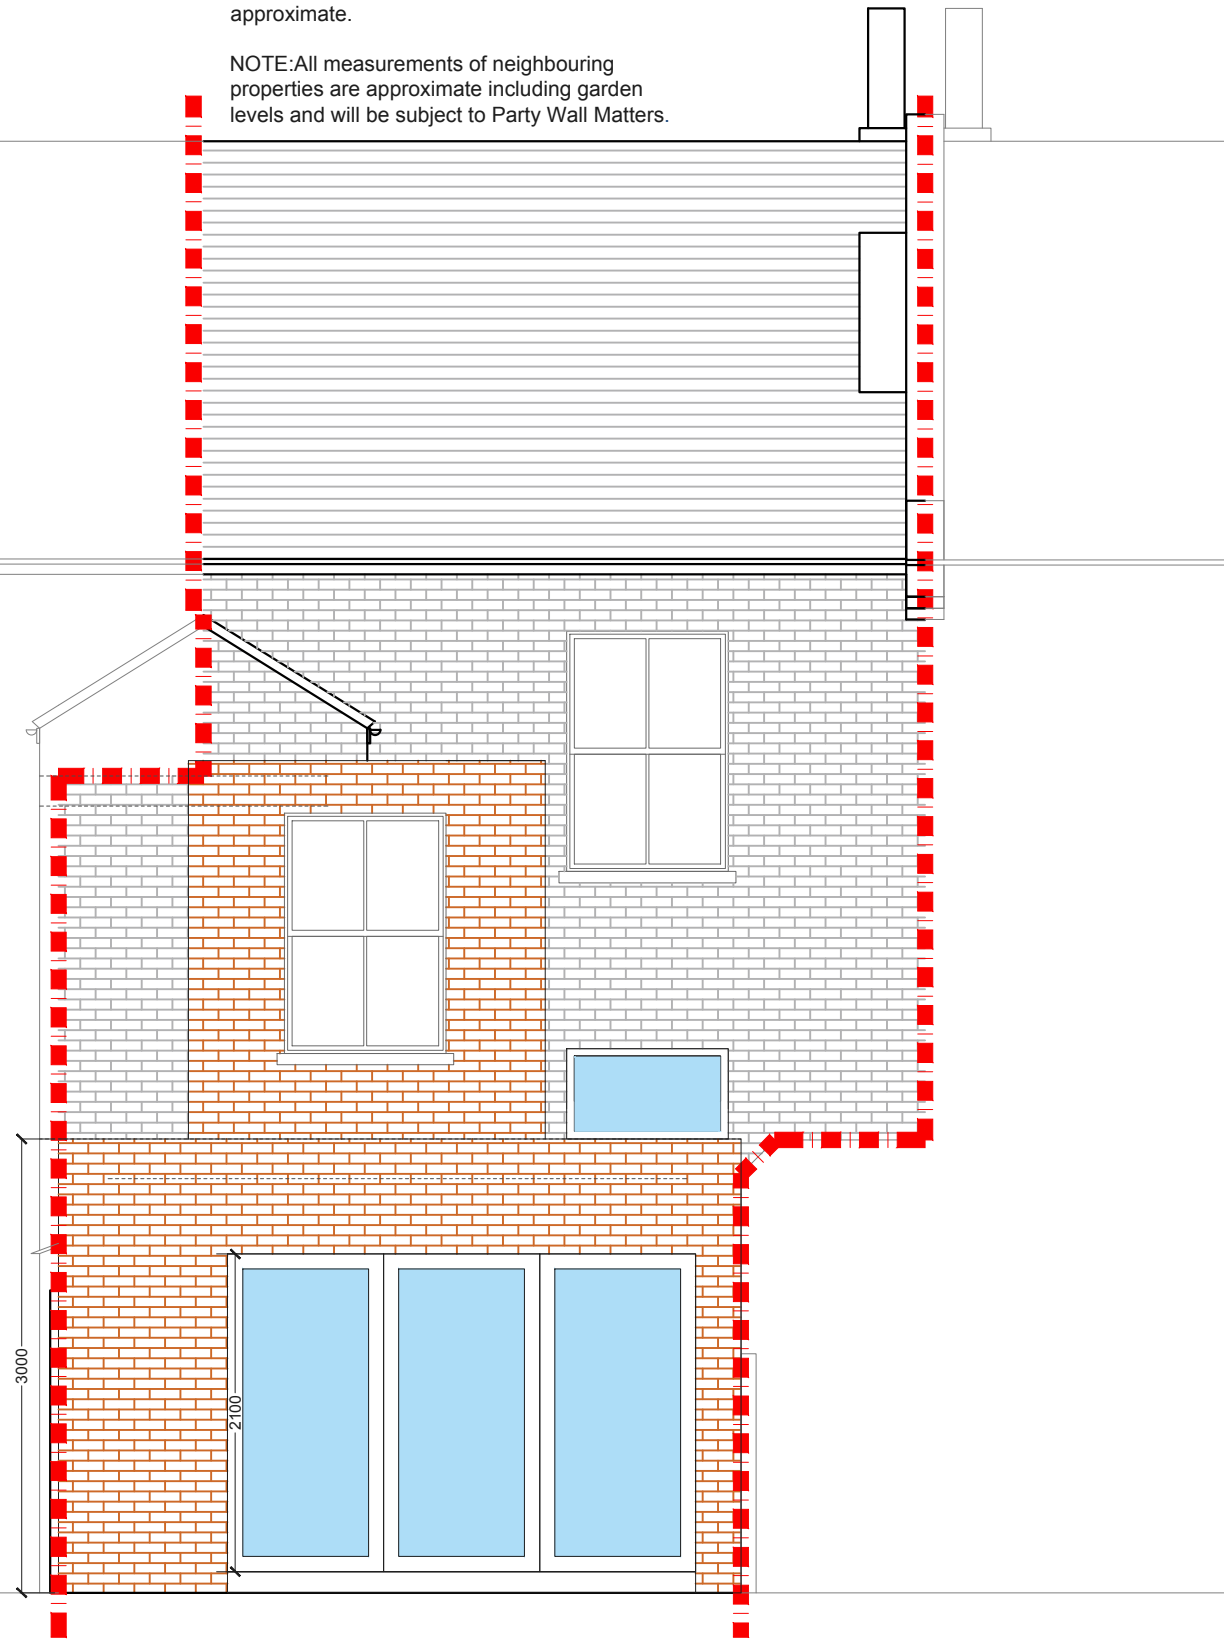

**PROPOSED REAR ELEVATION**  
SCALE 1:50

NOTE: All detailed measurements are approximate.

NOTE: All measurements of neighbouring properties are approximate including garden levels and will be subject to Party Wall Matters.

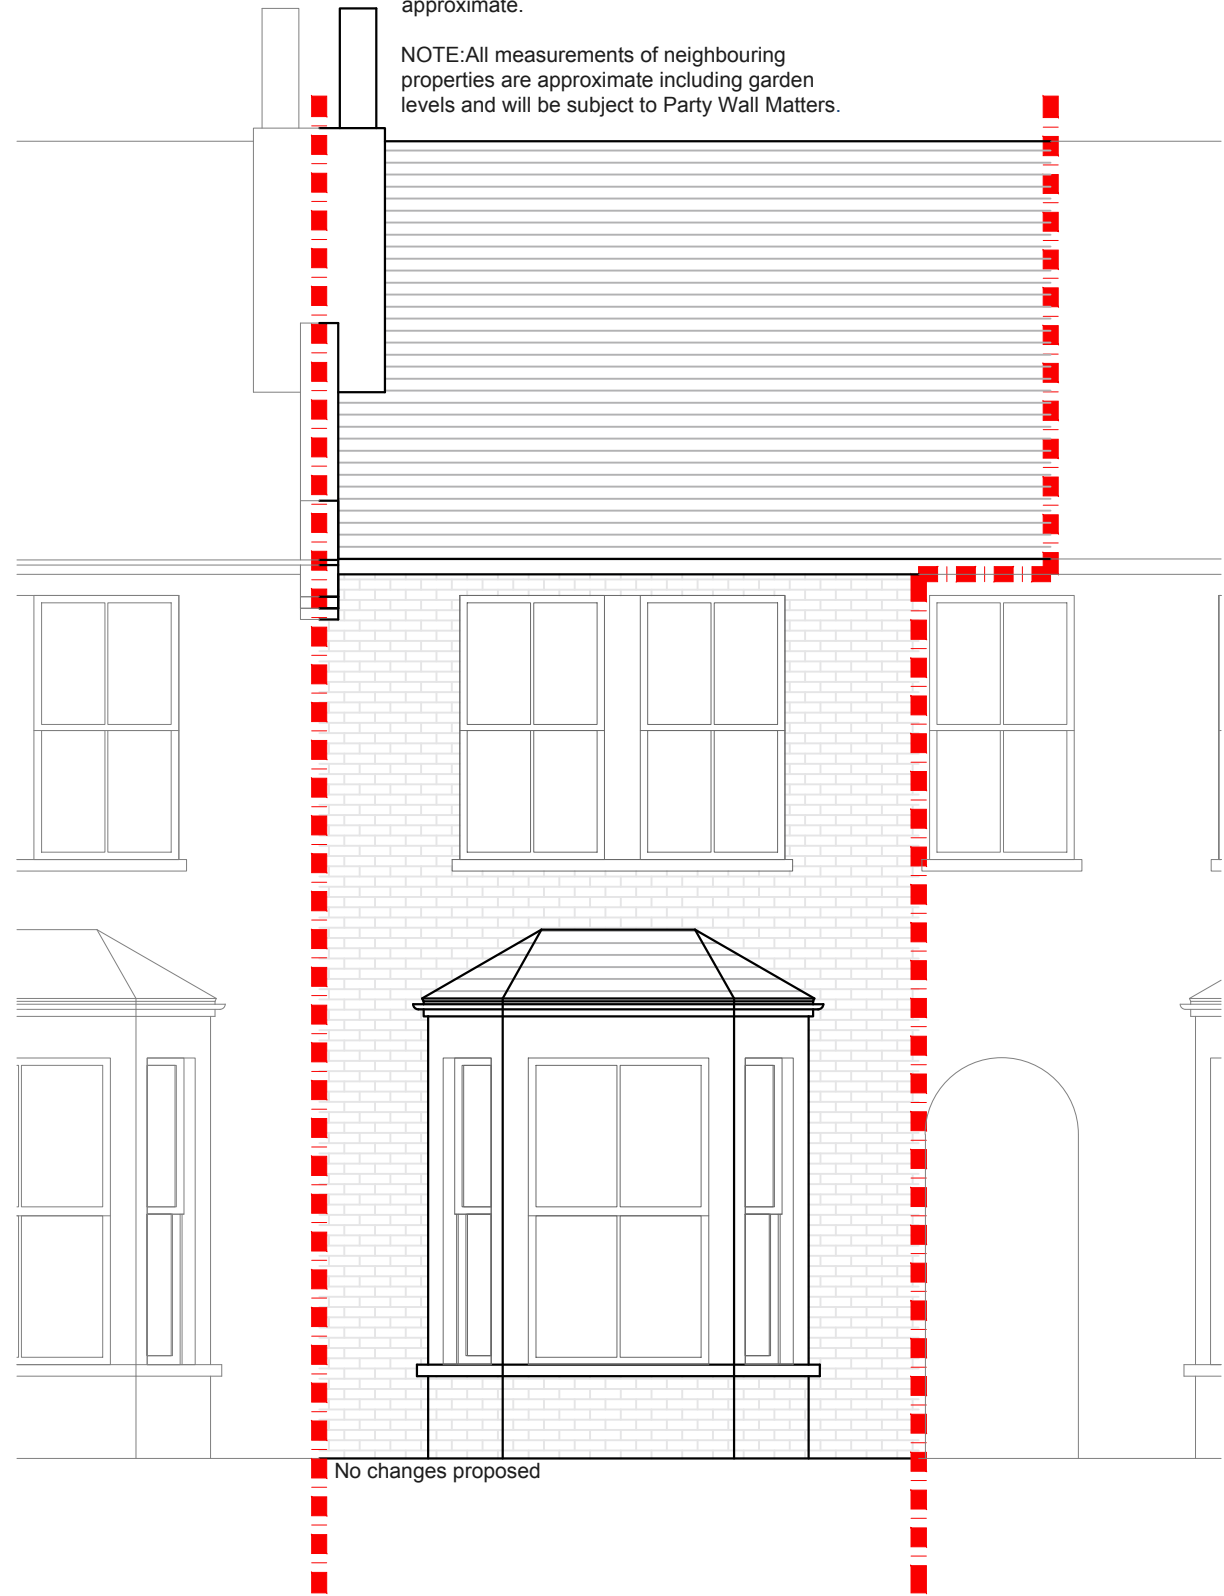

No changes proposed

**PROPOSED FRONT ELEVATION**  
SCALE 1:50

REV.	DATE	NOTES

CLIENT
JH

PROJECT ADDRESS
HEBER ROAD, SE22 9JZ

DRAWING TITLE
PROPOSED ELEVATIONS

	SCALE 1:50@A3	DRAWN DA	DRAWING NO. P- 03	REVISION
	DATE 25-11-2018			

Meters @ 1:50@ A3

**designteam**

342 Clapham Road  
London  
SW9 9AJ

Tel: 0207 242 5353  
hello@designteam.co.uk  
www.designteam.co.uk

DRAWINGS TO BE READ IN CONJUNCTION WITH THE RELEVANT DRAWING AND SPECIFICATION. FIGURED DIMENSIONS ONLY. DIMENSIONS SHOULD NOT BE RELIED UPON FOR THE PURPOSES OF ORDERING MATERIAL OR PLACING SUB-CONTRACTOR ORDERS. THIRD PARTIES TO TAKE THEIR OWN SITE MEASUREMENTS. ALL DRAWINGS ARE SUBJECT TO ONSITE INSPECTION.