

PROPOSED LOFT FLOOR PLAN
SCALE 1:50

NOTE: All detailed measurements are approximate.

NOTE: All measurements of neighbouring properties are approximate including garden levels and will be subject to Party Wall Matters.

REV.	DATE	NOTES

CLIENT
JH

PROJECT ADDRESS
HEBER ROAD, SE22 9JZ
DRAWING TITLE
PROPOSED LOFT PLAN


	SCALE 1:50@A3	DRAWN DA	DRAWING NO. P-01	REVISION
	DATE 25-11-2018	<p>Meters @ 1:50@ A3</p>		

designteam

342 Clapham Road
London
SW9 9AJ

Tel: 0207 242 5353
hello@designteam.co.uk
www.designteam.co.uk

DRAWINGS TO BE READ IN CONJUNCTION WITH THE RELEVANT DRAWING AND SPECIFICATION. FIGURED DIMENSIONS ONLY. DIMENSIONS SHOULD NOT BE RELIED UPON FOR THE PURPOSES OF ORDERING MATERIAL OR PLACING SUB-CONTRACTOR ORDERS. THIRD PARTIES TO TAKE THEIR OWN SITE MEASUREMENTS. ALL DRAWINGS ARE SUBJECT TO ONSITE INSPECTION.

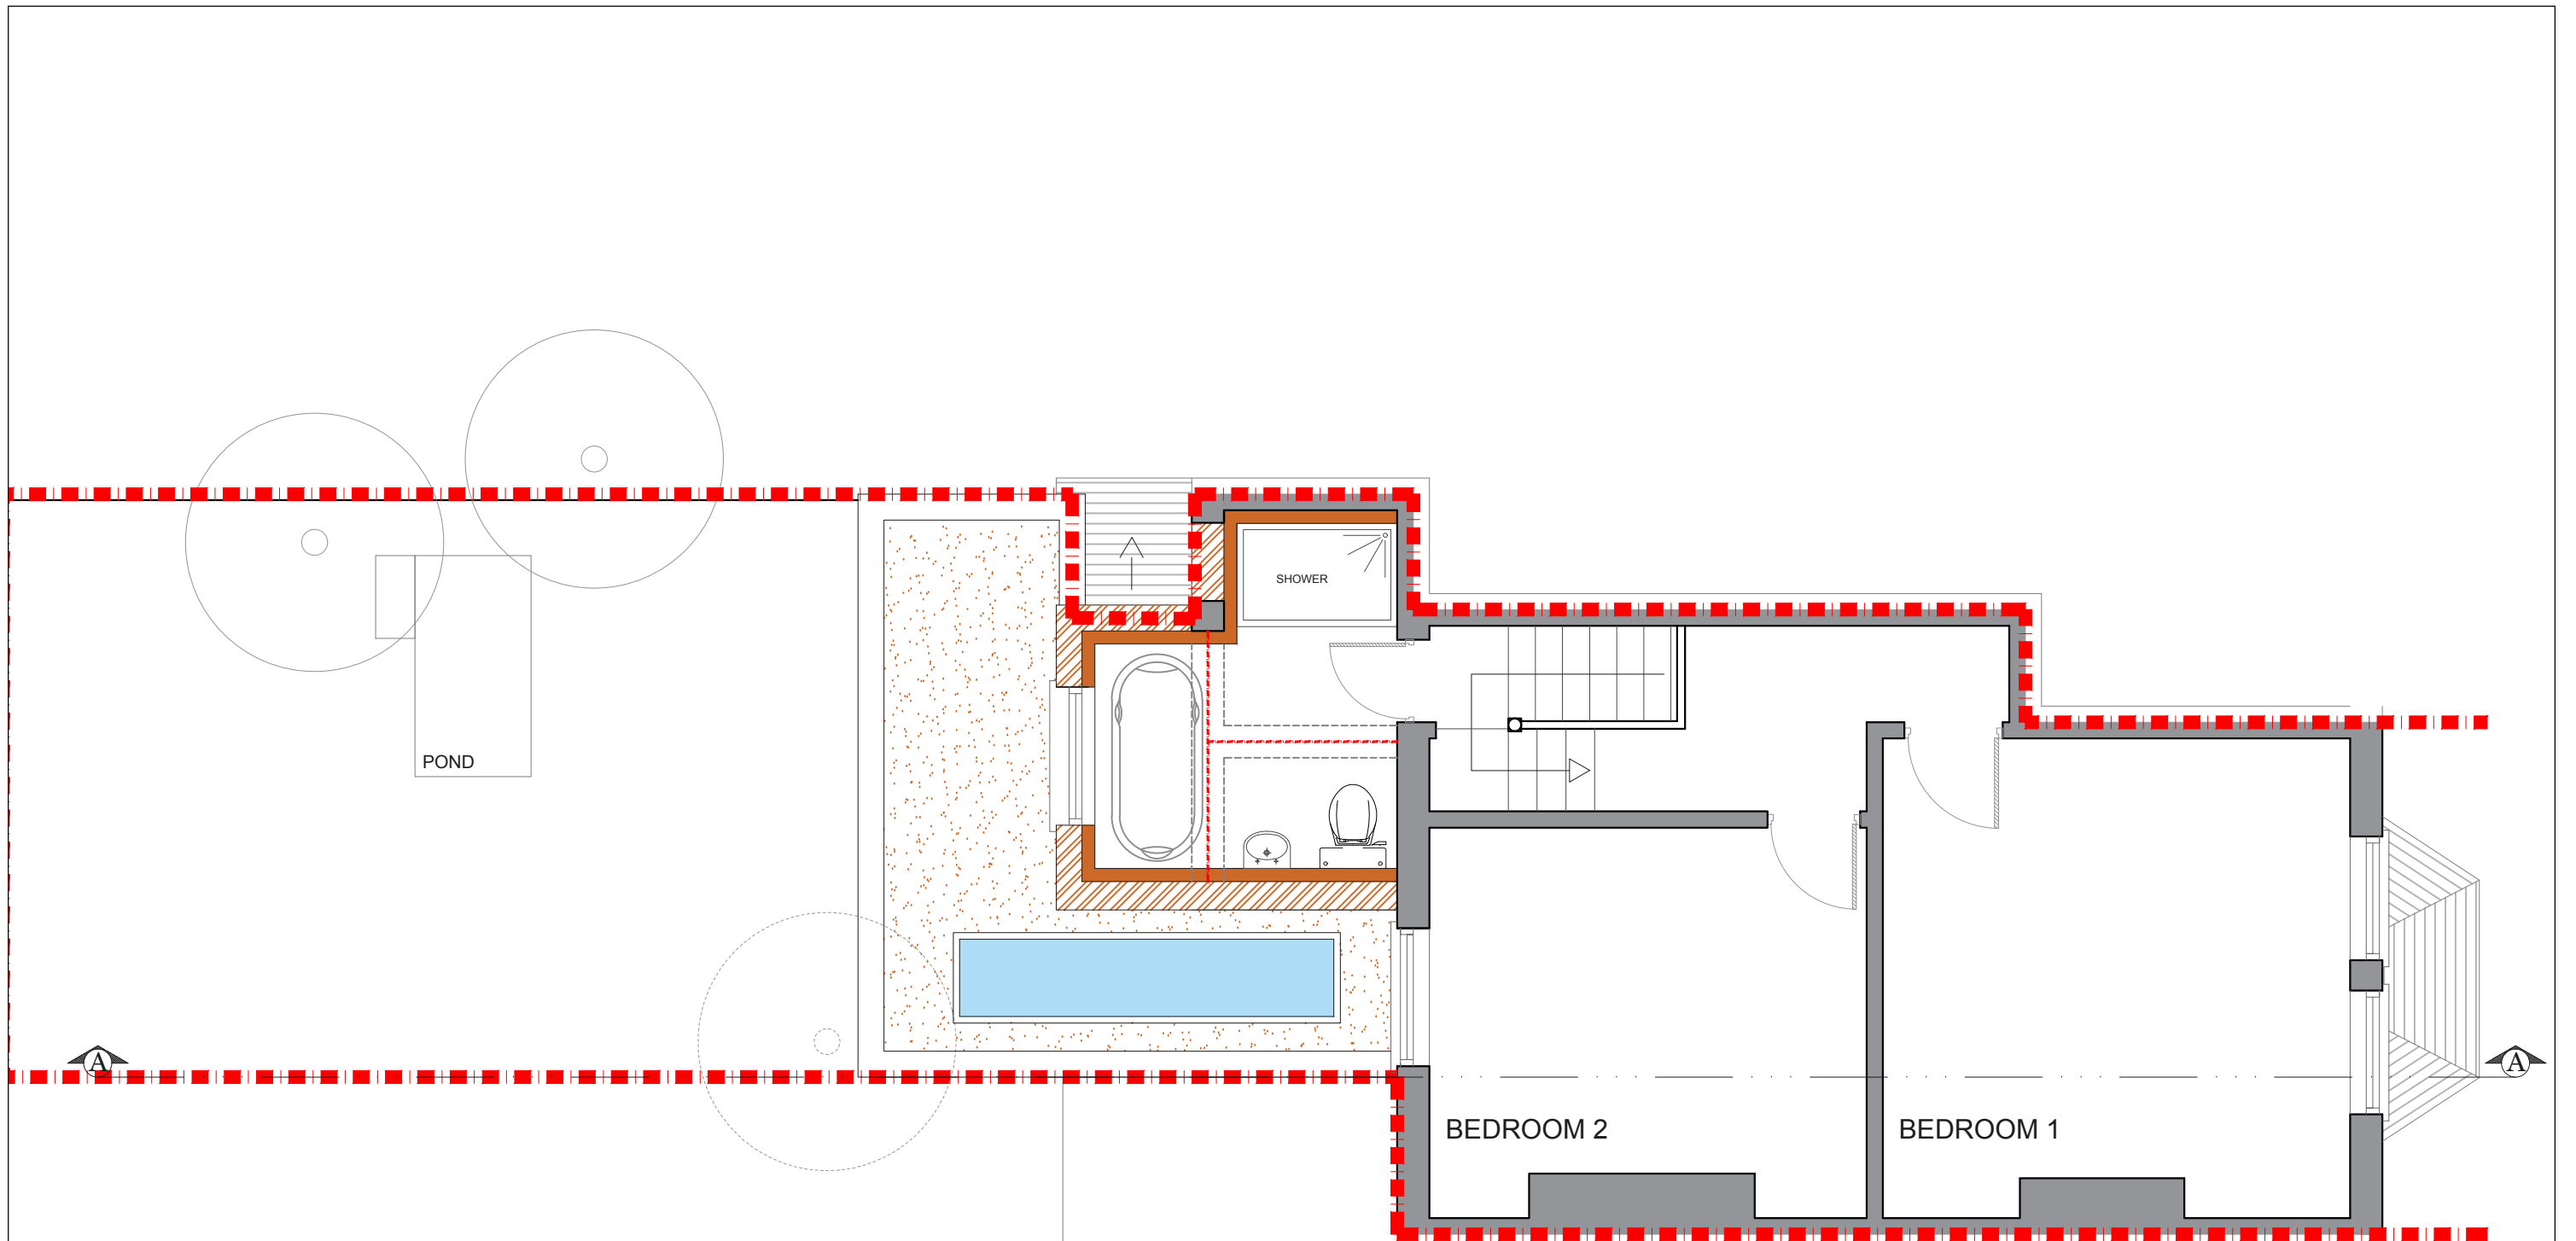

PROPOSED FIRST FLOOR PLAN
SCALE 1:50

NOTE: All detailed measurements are approximate.

NOTE: All measurements of neighbouring properties are approximate including garden levels and will be subject to Party Wall Matters.

REV.	DATE	NOTES

CLIENT
JH
<small>DRAWINGS TO BE READ IN CONJUNCTION WITH THE RELEVANT DRAWING AND SPECIFICATION. FIGURED DIMENSIONS ONLY. DIMENSIONS SHOULD NOT BE RELIED UPON FOR THE PURPOSES OF ORDERING MATERIAL OR PLACING SUB-CONTRACTOR ORDERS. THIRD PARTIES TO TAKE THEIR OWN SITE MEASUREMENTS. ALL DRAWINGS ARE SUBJECT TO ONSITE INSPECTION.</small>


PROJECT ADDRESS
HEBER ROAD, SE22 9JZ
DRAWING TITLE
PROPOSED FIRST FLOOR PLAN

	SCALE 1:50@A3	DRAWN DA	DRAWING NO. P- 02	REVISION
	DATE 25-11-2018	<p>Meters @ 1:50@ A3</p>		

designteam


342 Clapham Road London SW9 9AJ
 Tel: 0207 242 5353
 hello@designteam.co.uk
 www.designteam.co.uk

NOTE: All detailed measurements are approximate.
 NOTE: All measurements of neighbouring properties are approximate including garden levels and will be subject to Party Wall Matters.

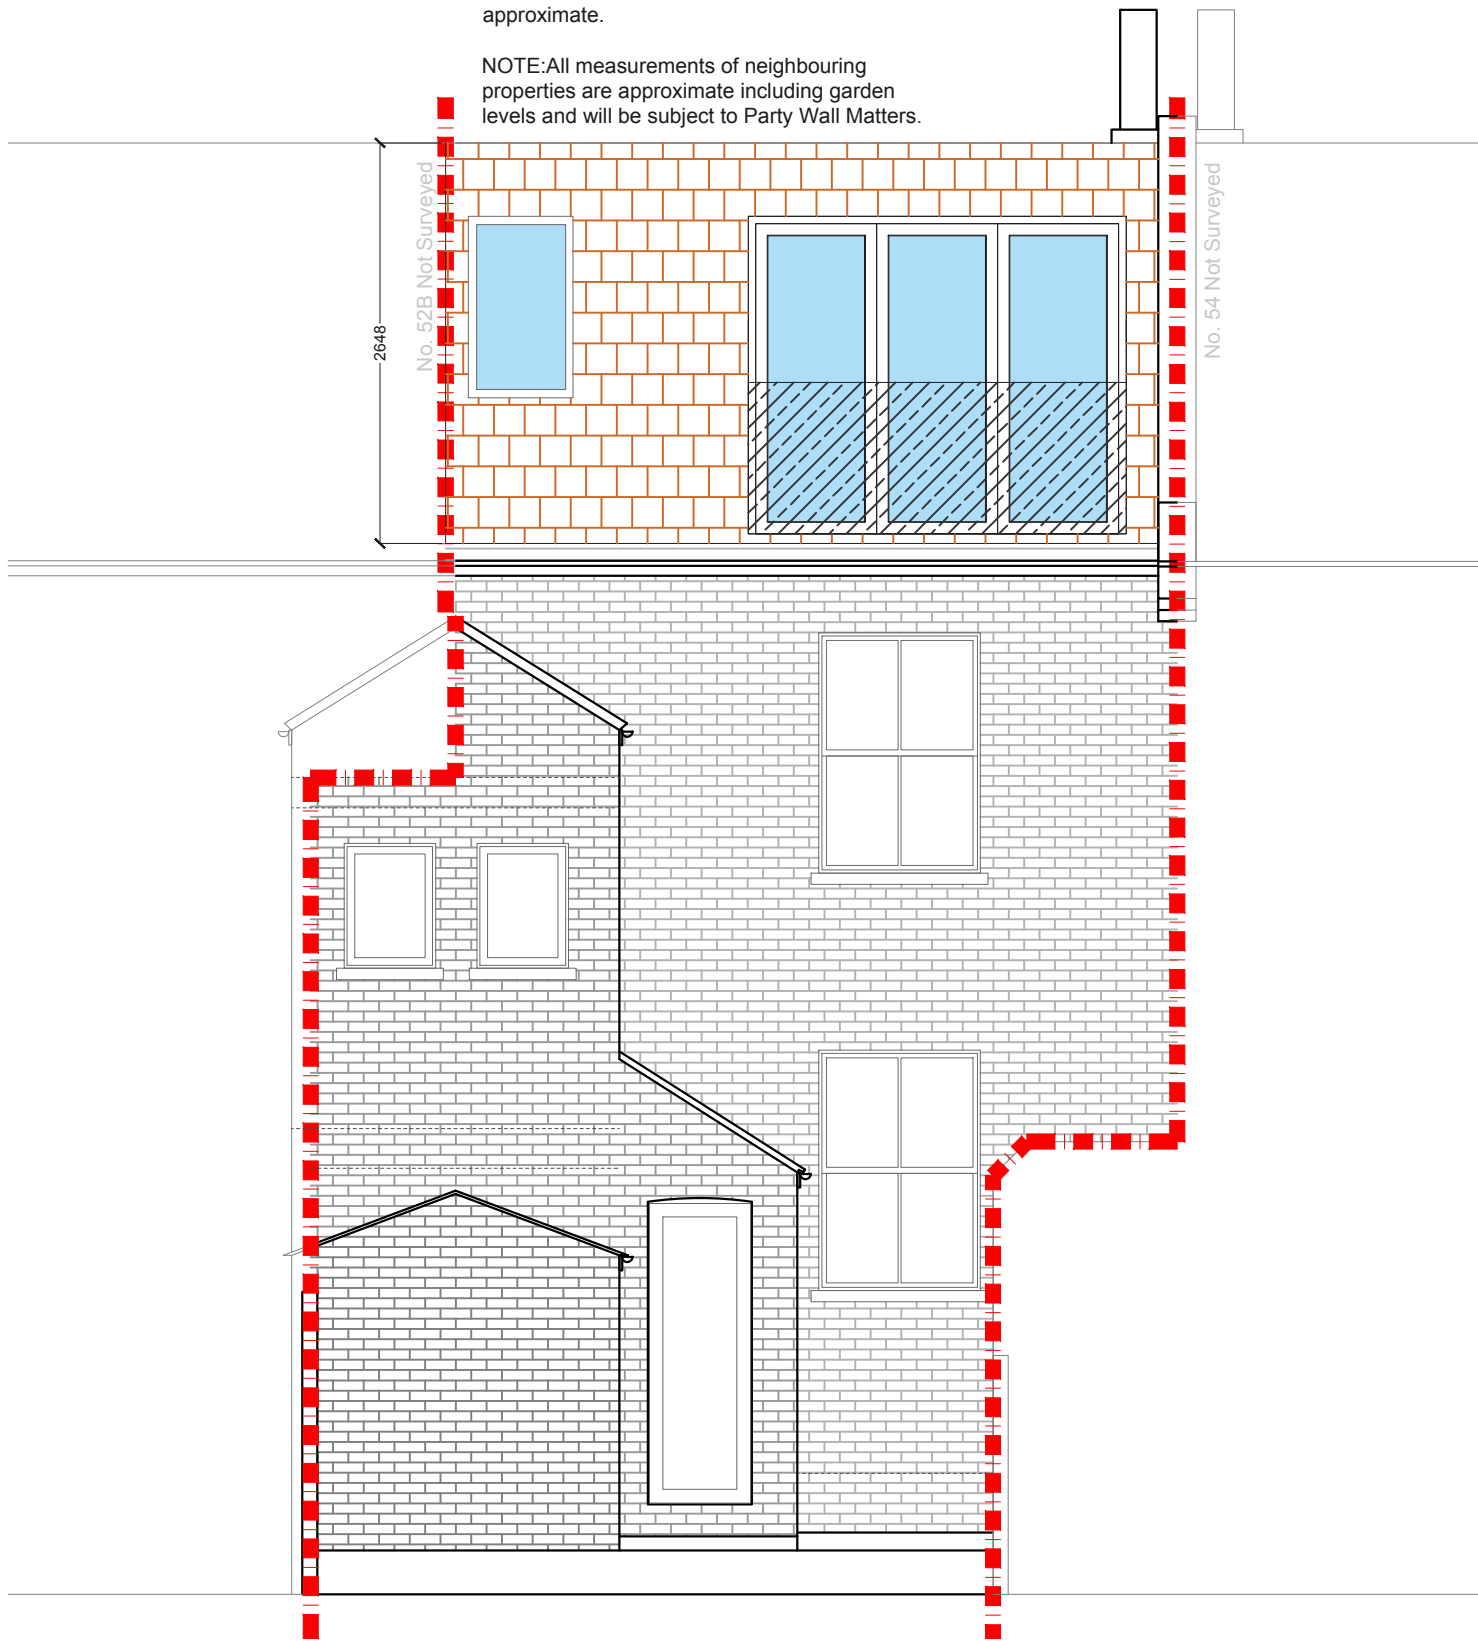

PROPOSED REAR ELEVATION
 SCALE 1:50

NOTE: All detailed measurements are approximate.
 NOTE: All measurements of neighbouring properties are approximate including garden levels and will be subject to Party Wall Matters.


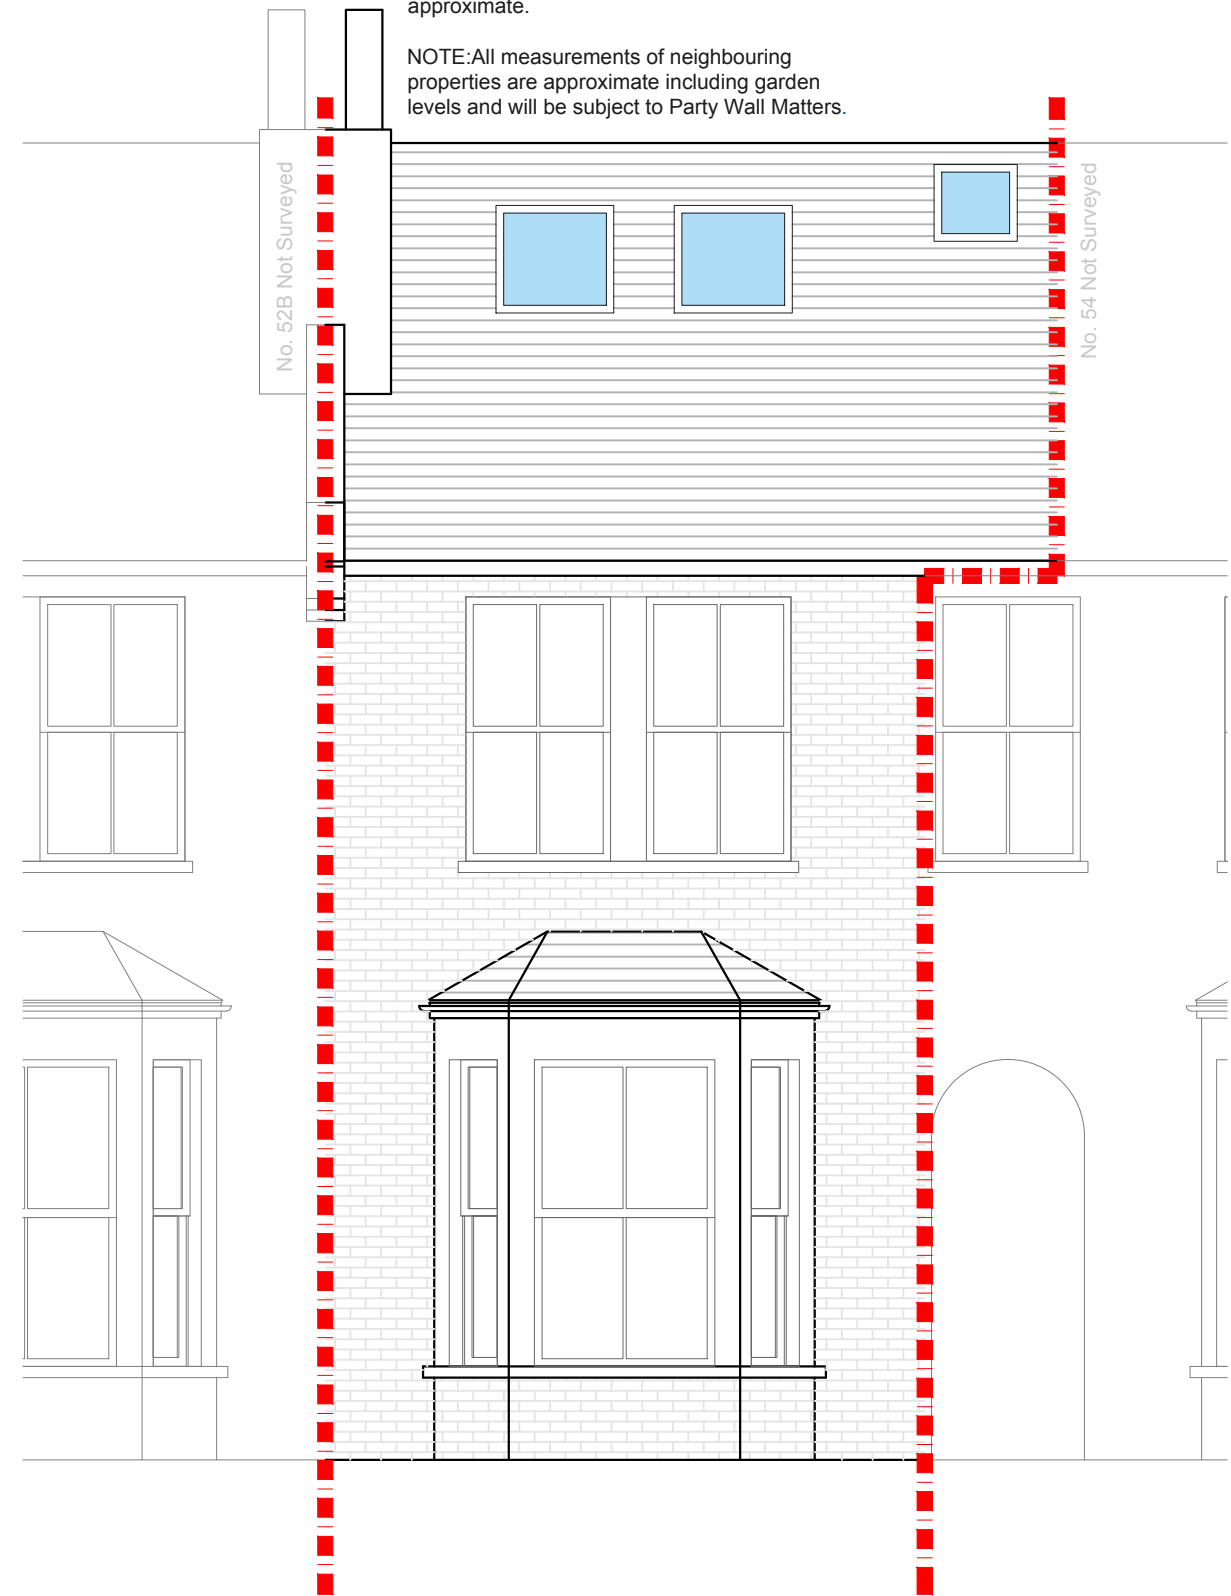


PROPOSED FRONT ELEVATION
 SCALE 1:50

REV.	DATE	NOTES

CLIENT
JH

PROJECT ADDRESS
HEBER ROAD, SE22 9JZ
DRAWING TITLE
PROPOSED ELEVATIONS

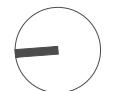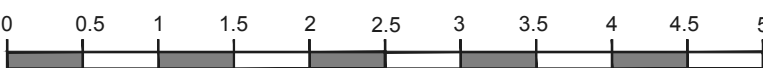	SCALE 1:50@A3	DRAWN DA	DRAWING NO. P- 03	REVISION
	DATE 25-11-2018			
 <p>Meters @ 1:50@ A3</p>				

designteam

342 Clapham Road
 London
 SW9 9AJ

Tel: 0207 242 5353
 hello@designteam.co.uk
 www.designteam.co.uk

DRAWINGS TO BE READ IN CONJUNCTION WITH THE RELEVANT DRAWING AND SPECIFICATION. FIGURED DIMENSIONS ONLY. DIMENSIONS SHOULD NOT BE RELIED UPON FOR THE PURPOSES OF ORDERING MATERIAL OR PLACING SUB-CONTRACTOR ORDERS. THIRD PARTIES TO TAKE THEIR OWN SITE MEASUREMENTS. ALL DRAWINGS ARE SUBJECT TO ONSITE INSPECTION.