



PROPOSED GROUND FLOOR PLAN

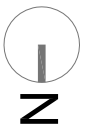




REV	DATE	NOTES	CLIENT	PROJECT	SCALE	DATE	DRAWN	DRAWING NO.	REV.
			MS R	PATTISON ROAD, LONDON NW2	1:50 @ A3	11.12.12	SM	P1	
DRAWINGS TO BE READ IN CONJUNCTION WITH RELEVANT DRAWING AND SPECS. FIGURED DIMENSIONS ONLY. ANY DISCREPANCIES ARE TO BE POINTED TO THE ARCHITECT. THE ARCHITECT IS NOT LIABLE FOR ANY FAULTS NOT RAISED.			DRAWING TITLE		Meters @ 1:50 @ A3				
			PROPOSED GROUND FLOOR PLAN						
			<b>buildteam</b> Unit 3D 26-32 Voltaire Rd Clapham SW4 6DH T 020 7495 6561 F 020 7998 6854 www.buildteam.com						

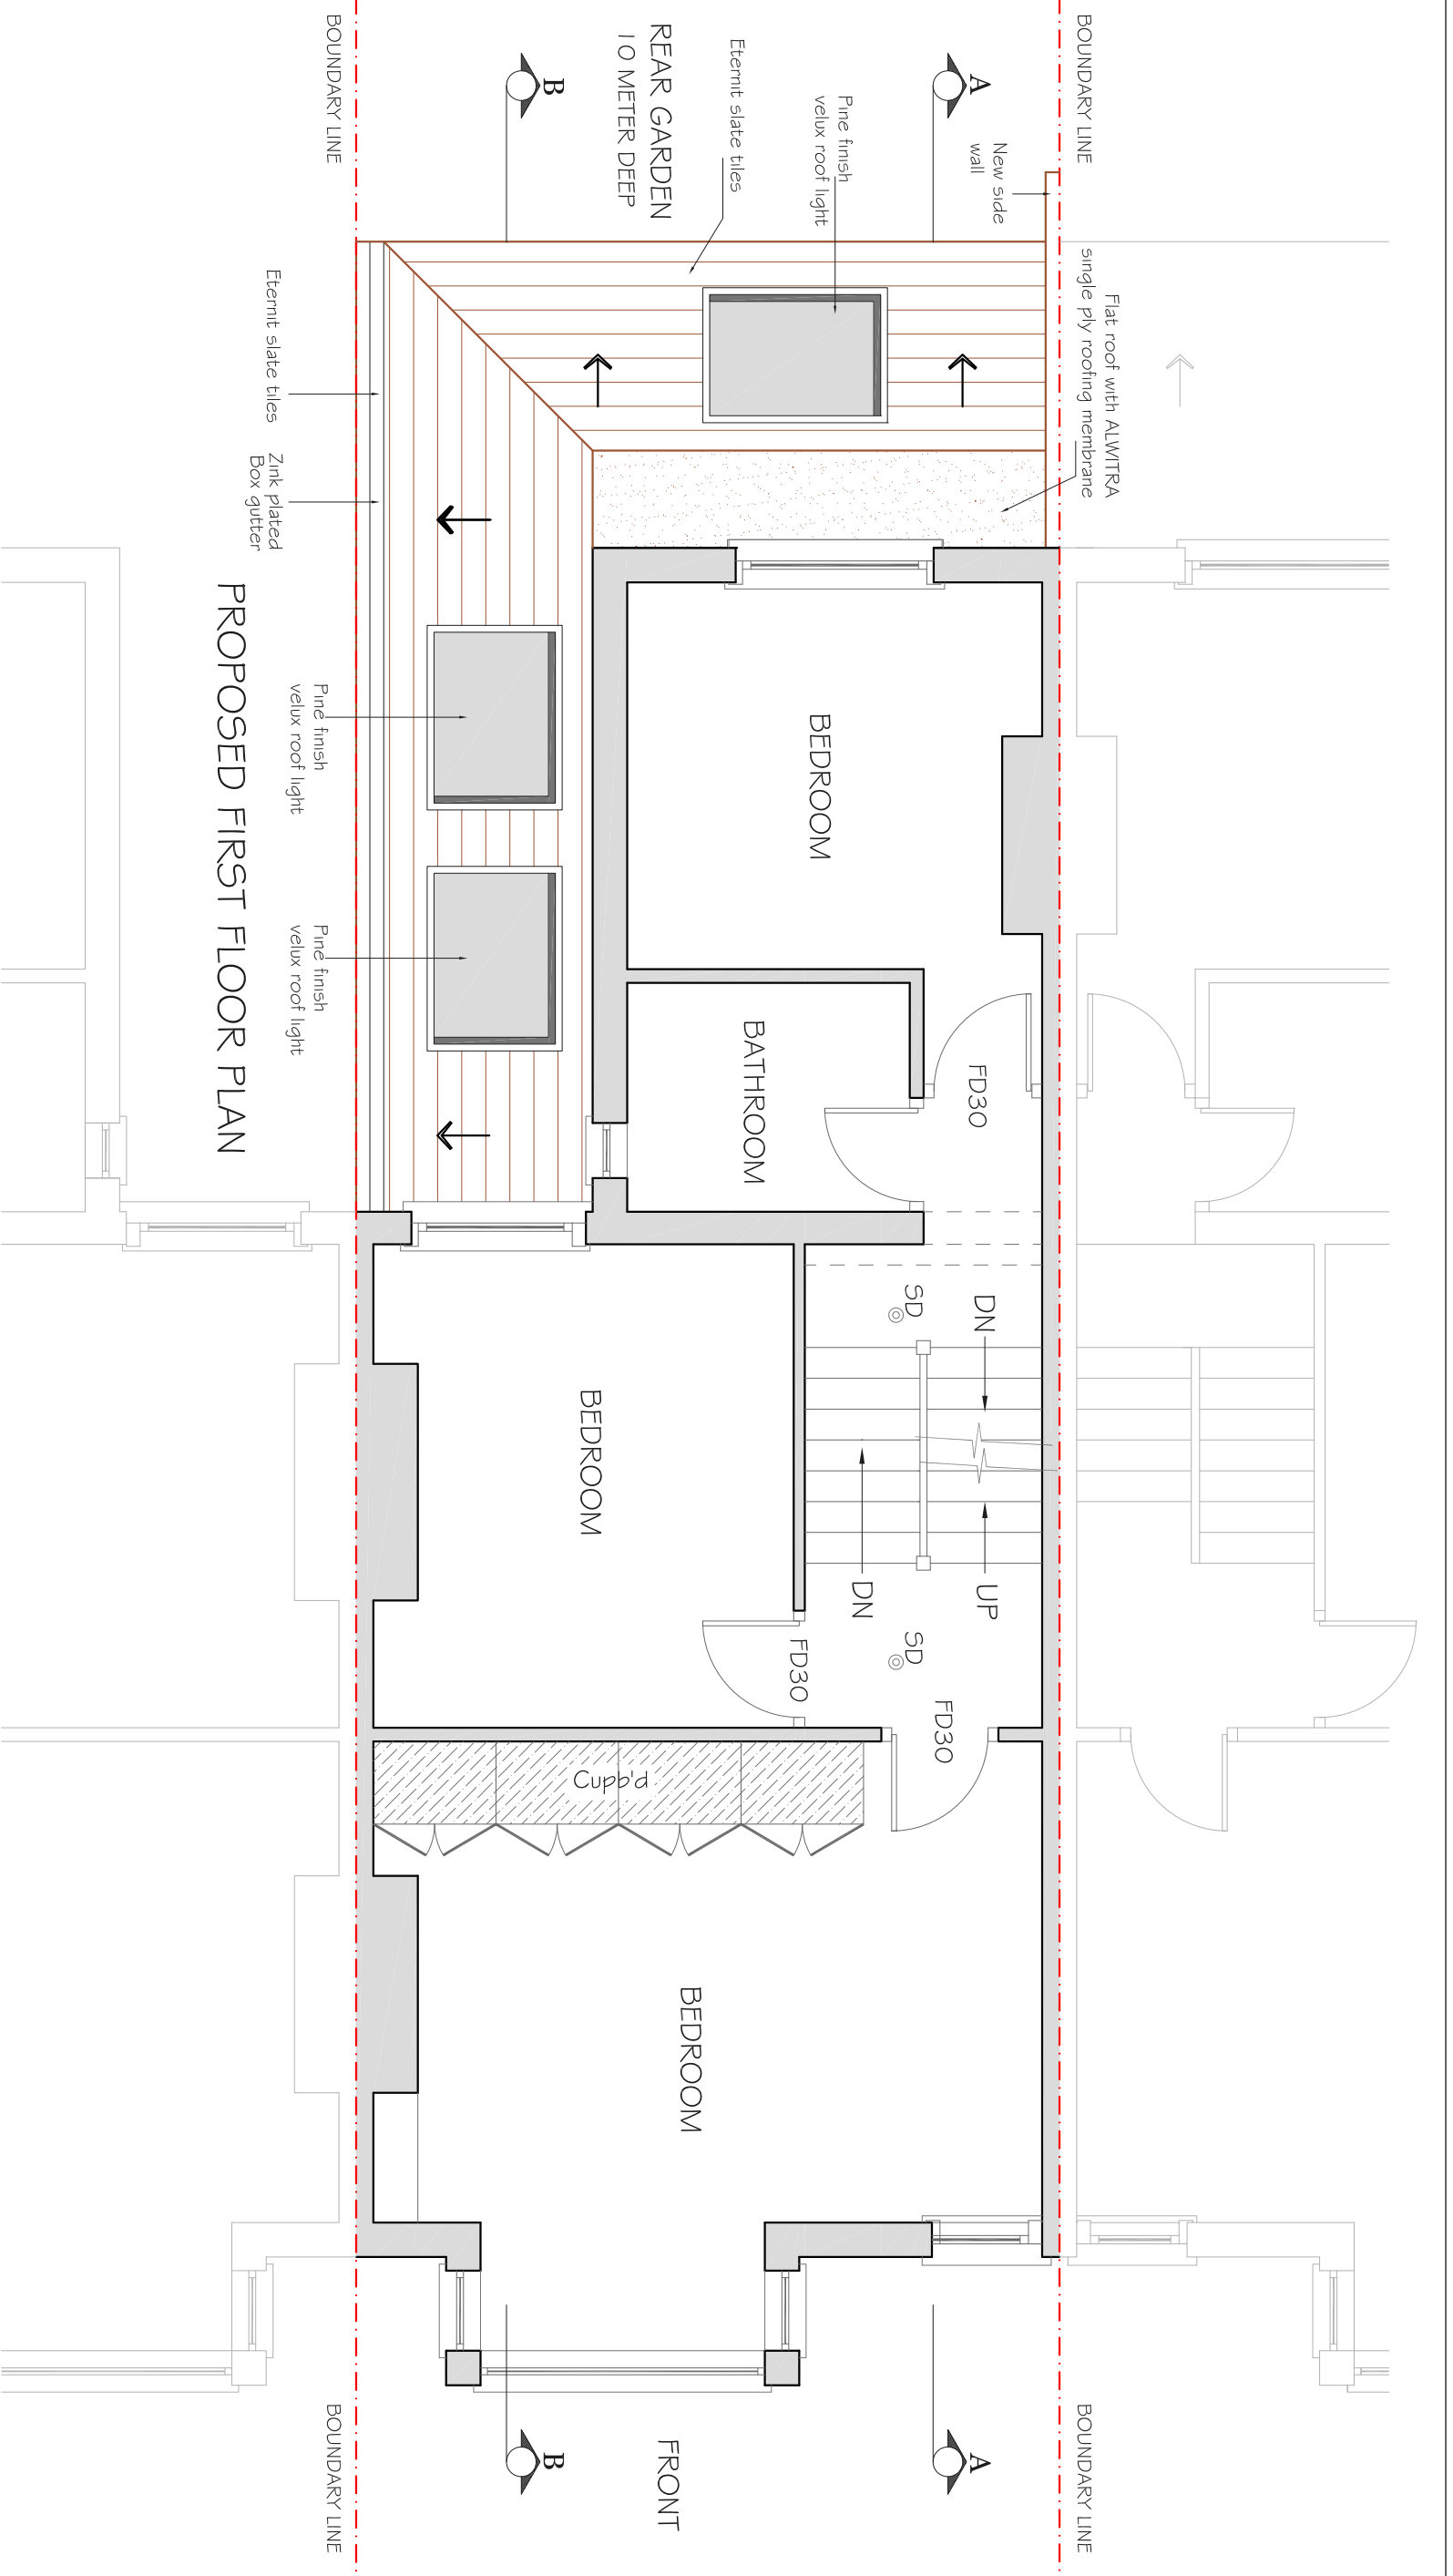

PROPOSED FIRST FLOOR PLAN



REV	DATE	NOTES	CLIENT	PROJECT	SCALE	DATE	DRAWN	DRAWING NO.	REV.	 Unit 3D 26-32 Voltaire Rd Clapham SW4 6DH T 020 7495 6561 F 020 7998 6854 www.buildteam.com
			MSC	PATTISON ROAD, LONDON NW2	1:50@A3	11.12.12	SM	P2		
DRAWINGS TO BE READ IN CONJUNCTION WITH RELEVANT DRAWING AND SPECS. FIGURED DIMENSIONS ONLY. ANY DISCREPANCIES ARE TO BE POINTED TO THE ARCHITECT. THE ARCHITECT IS NOT LIABLE FOR ANY FAULTS NOT RAISED.			DRAWING TITLE		PROPOSED FIRST FLOOR PLAN					

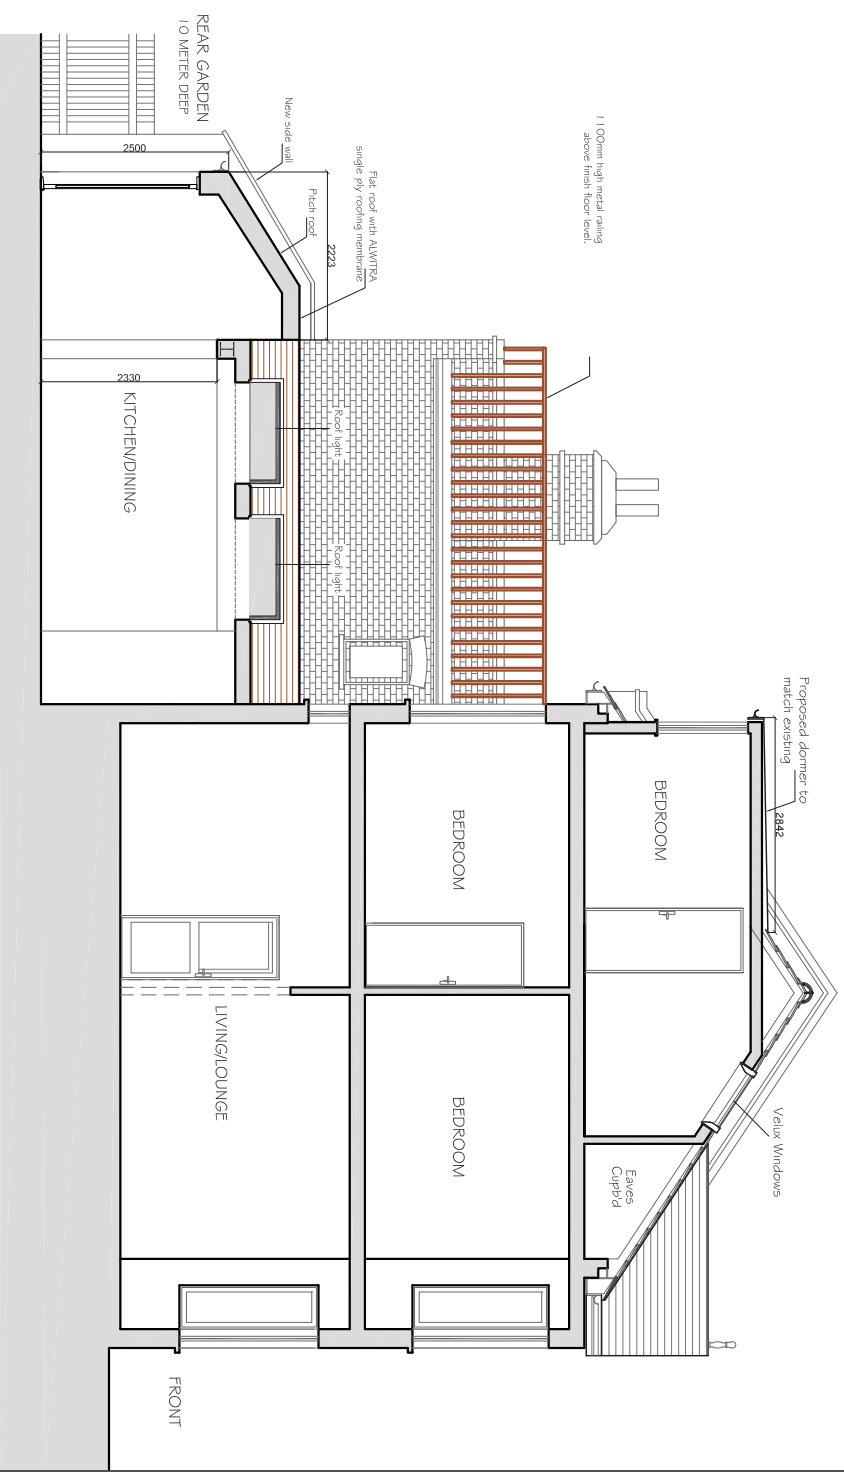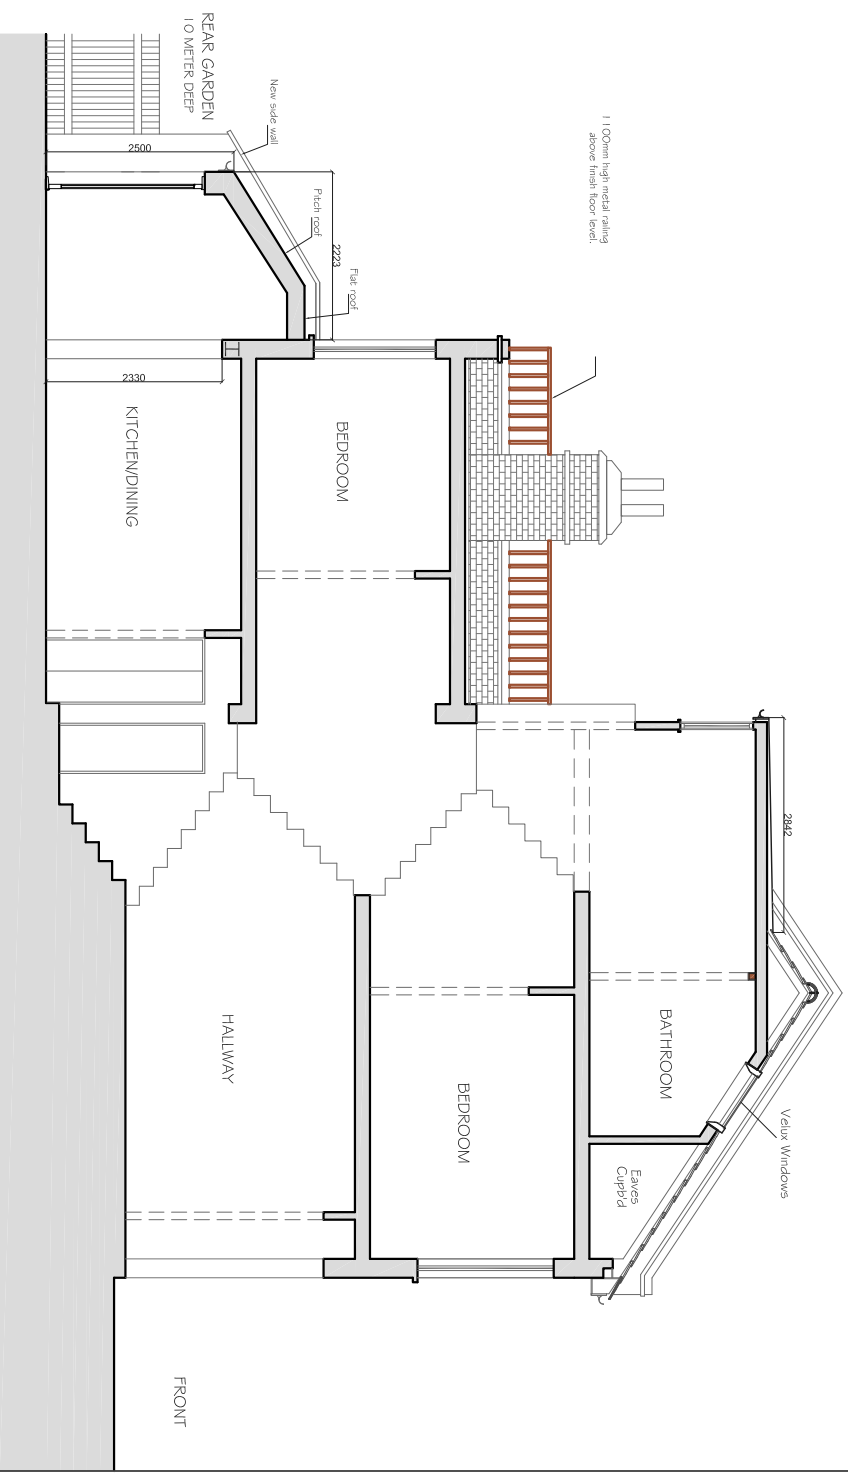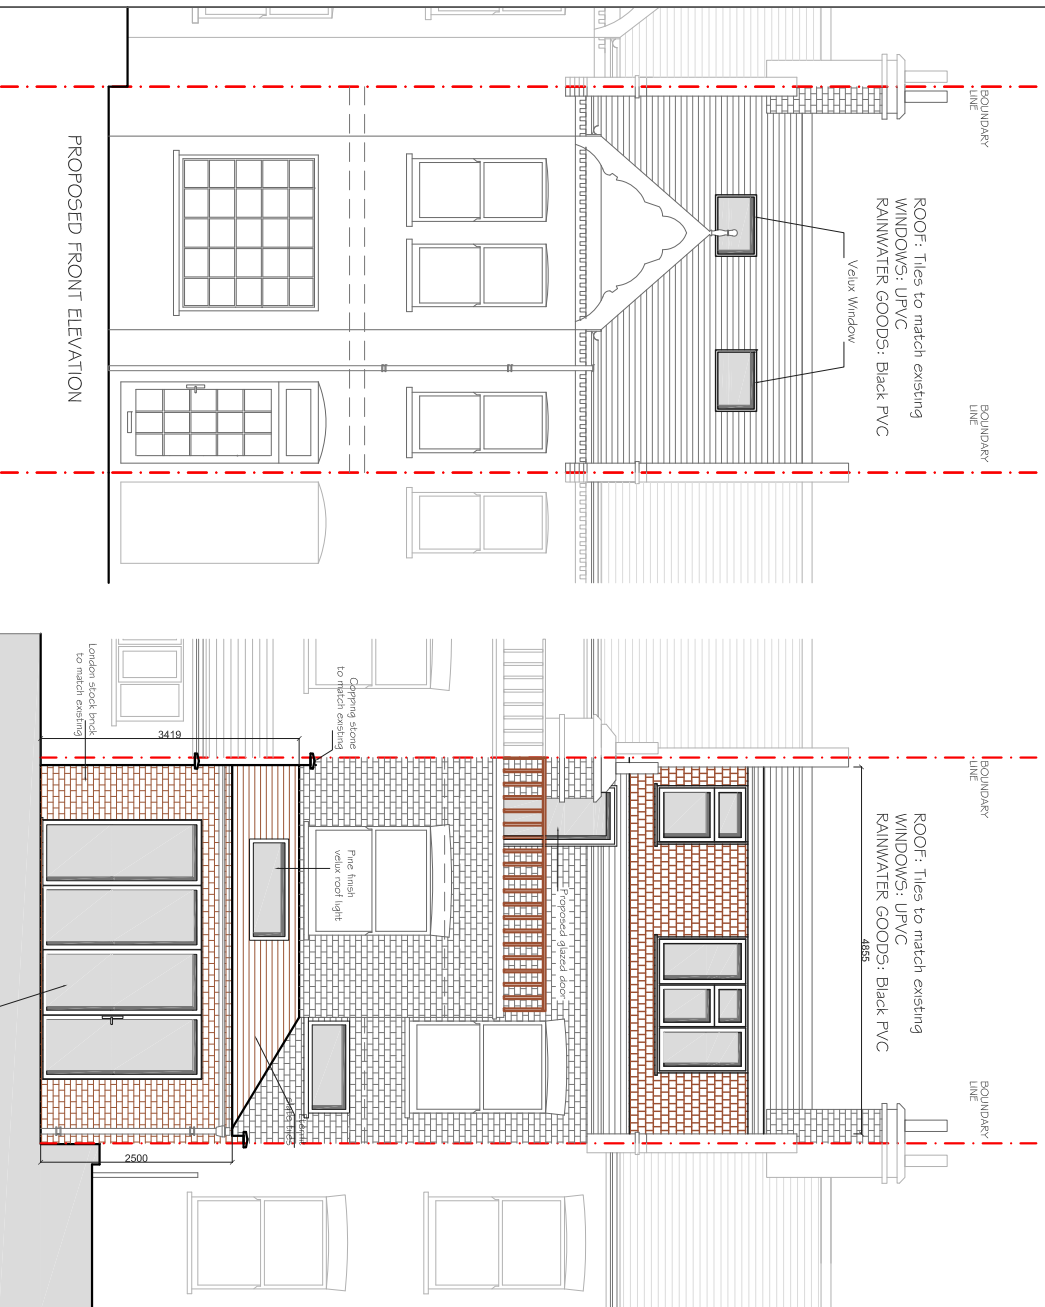

CLIENT		PROJECT	
MSC		PATTISON ROAD, LONDON NW2	
DRAWING TITLE		DRAWING NO.	
PROPOSED ELEVATIONS & SECTIONS		P3	
SCALE		REV.	
1:100@A3			
DATE		DRAWN	
11.12.12		SM	
0 1 2 3 4 5			
Meters @ 1:100 @ A3			
REV		DATE	
NOTES		DRAWINGS TO BE READ IN CONJUNCTION WITH RELEVANT DRAWING AND SPECS. FIGURED DIMENSIONS ONLY. ANY DISCREPANCIES ARE TO BE POINTED TO THE ARCHITECT. THE ARCHITECT IS NOT LIABLE FOR ANY FAULTS NOT RAISED.	