


NOTES: All detailed measurements are approximate.

NOTES: All measurements of neighbouring properties are approximate including garden levels and will be subject to Party Wall Matters.

NOTES: All recessed beams assume that the floor thickness is 6 inches. This cannot be confirmed until the opening up work during the build phase.

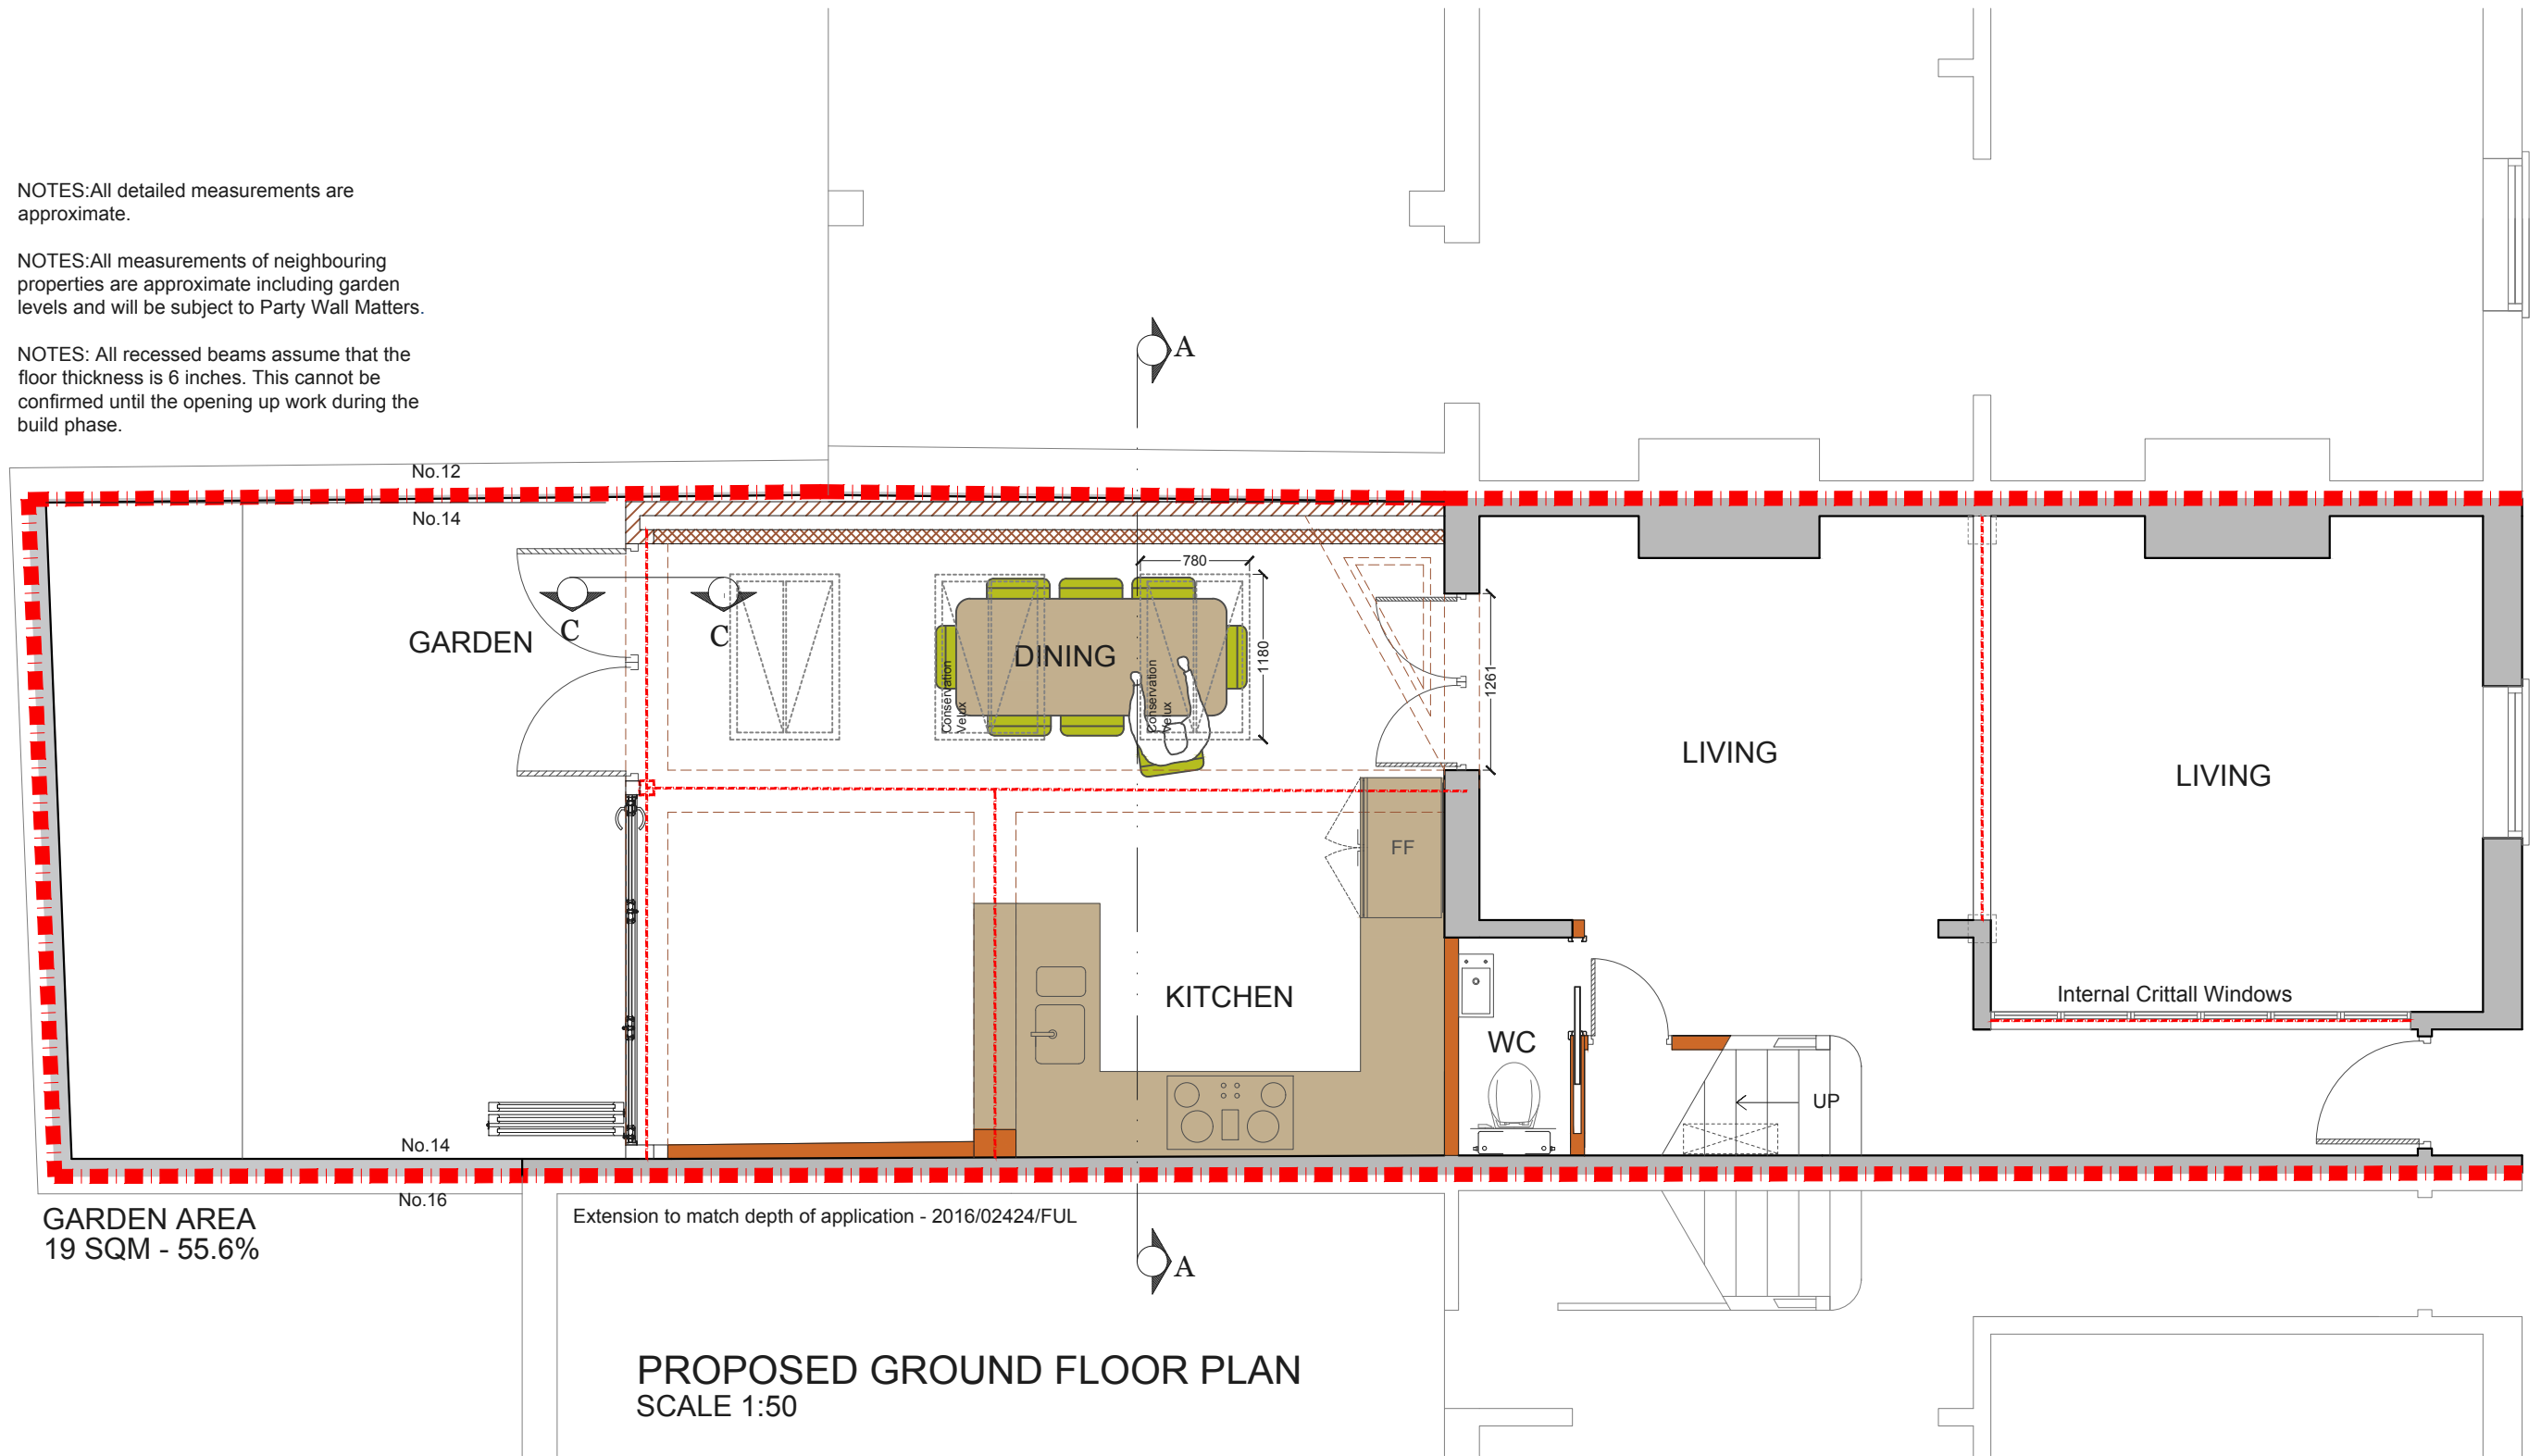



PROPOSED GROUND FLOOR PLAN
SCALE 1:50

CLIENT			PROJECT		SCALE	DRAWING NO.	REV.
TG			REDAN STREET W14		1:50@A3	P-1	
			DRAWING TITLE		DATE	DRAWN	
			PROPOSED GROUND FLOOR PLAN		26-04-18	LT	
REV	DATE	NOTES				<p>Meters @ 1:50@ A3</p>	
					<p>342 Clapham Road London SW9 9AJ Tel: 0207 242 5353 hello@designteam.co.uk www.designteam.co.uk</p>		

NOTES: All detailed measurements are approximate.

NOTES: All measurements of neighbouring properties are approximate including garden levels and will be subject to Party Wall Matters.

NOTES: All recessed beams assume that the floor thickness is 6 inches. This cannot be confirmed until the opening up work during the build phase.

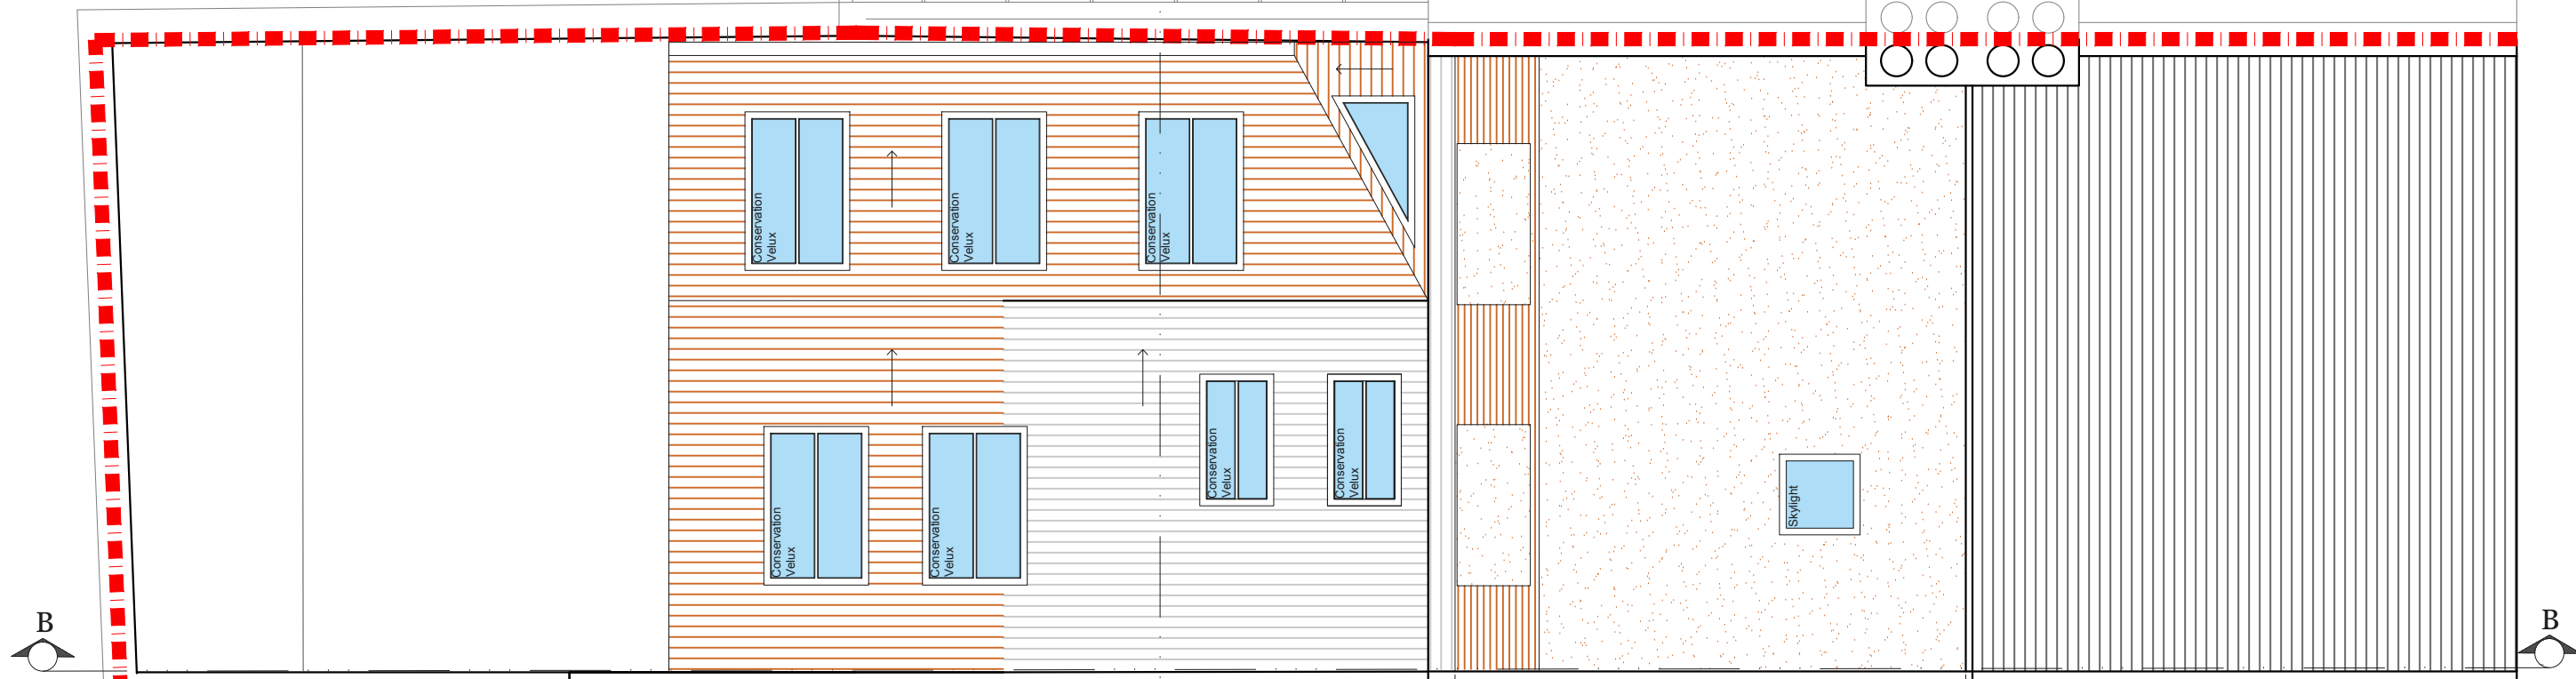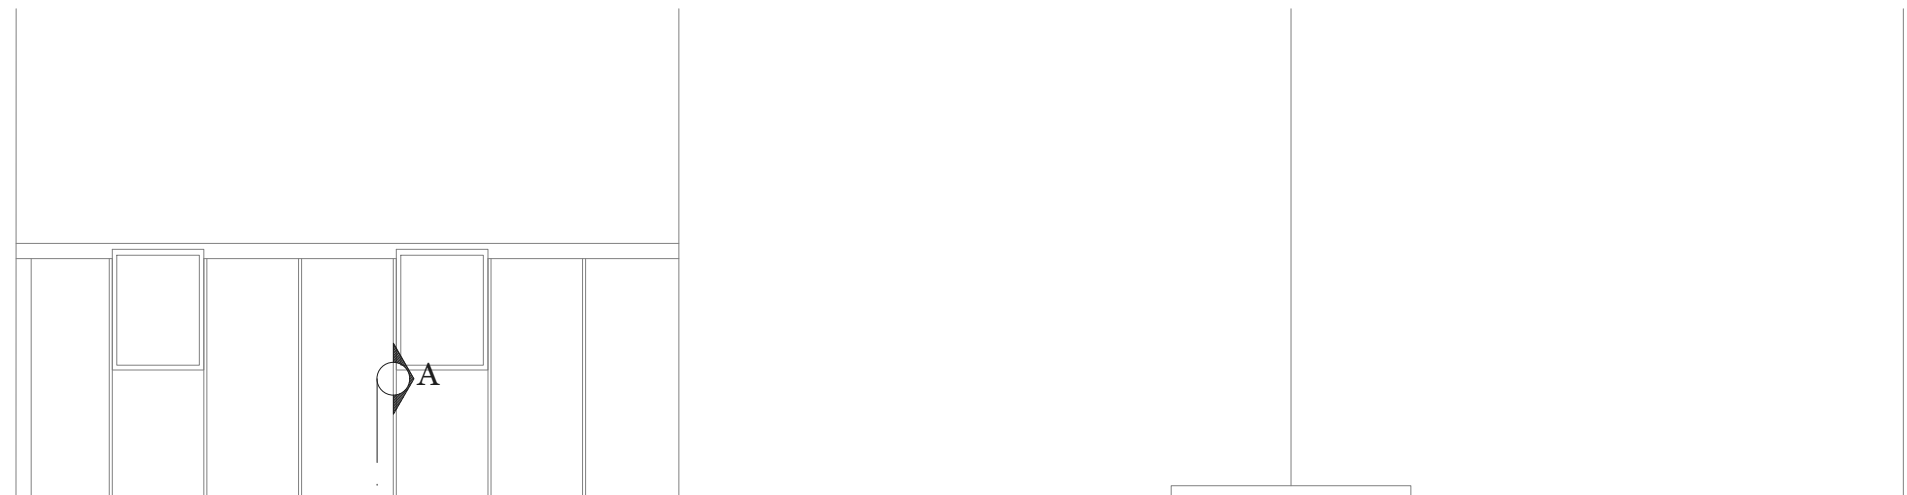


Extension to match depth of application - 2016/02424/FUL


3800

PROPOSED ROOF PLAN
SCALE 1:50


			CLIENT	TG	PROJECT	REDAN STREET W14	SCALE	1:50@A3	DRAWING NO.	P-2	REV.	
					DRAWING TITLE	PROPOSED ROOF PLAN	DATE	26-04-18	DRAWN	LT		
REV	DATE	NOTES				<p>Meters @ 1:50@ A3</p>			<p>342 Clapham Road London SW9 9AJ Tel: 0207 242 5353 hello@designteam.co.uk www.designteam.co.uk</p>			

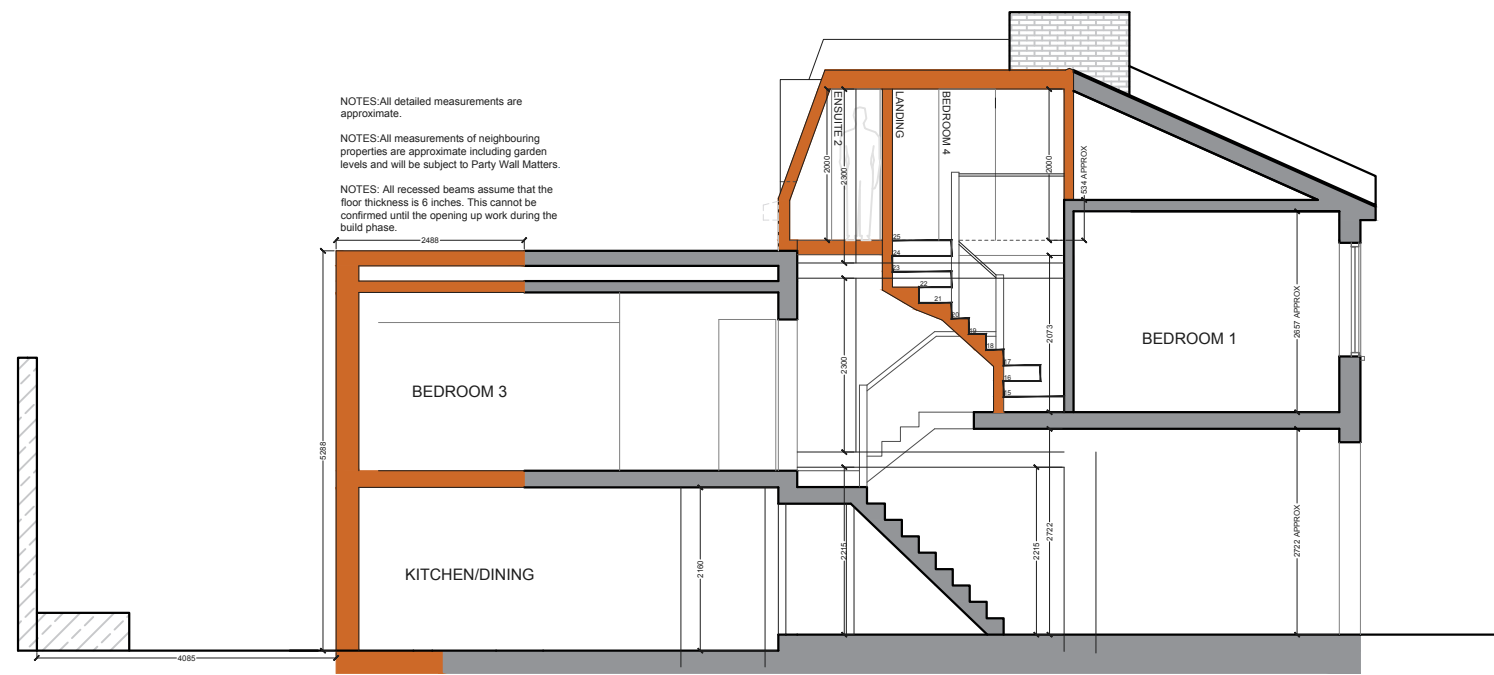


PROPOSED SECTION B_B
SCALE 1:100

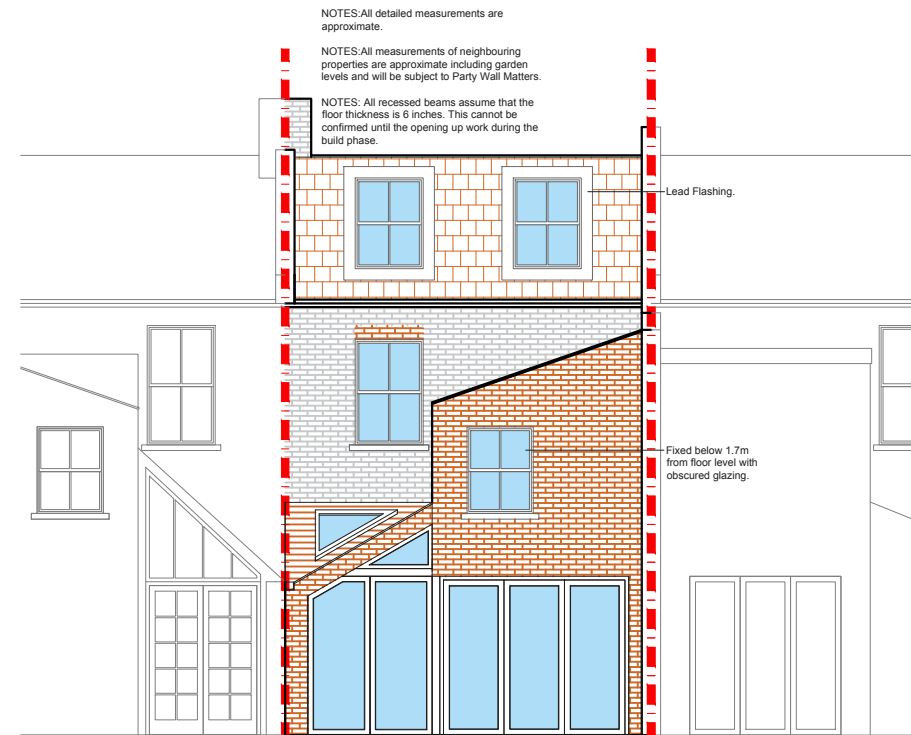


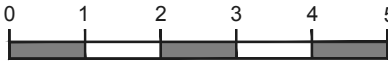
PROPOSED REAR ELEVATION
SCALE 1:100

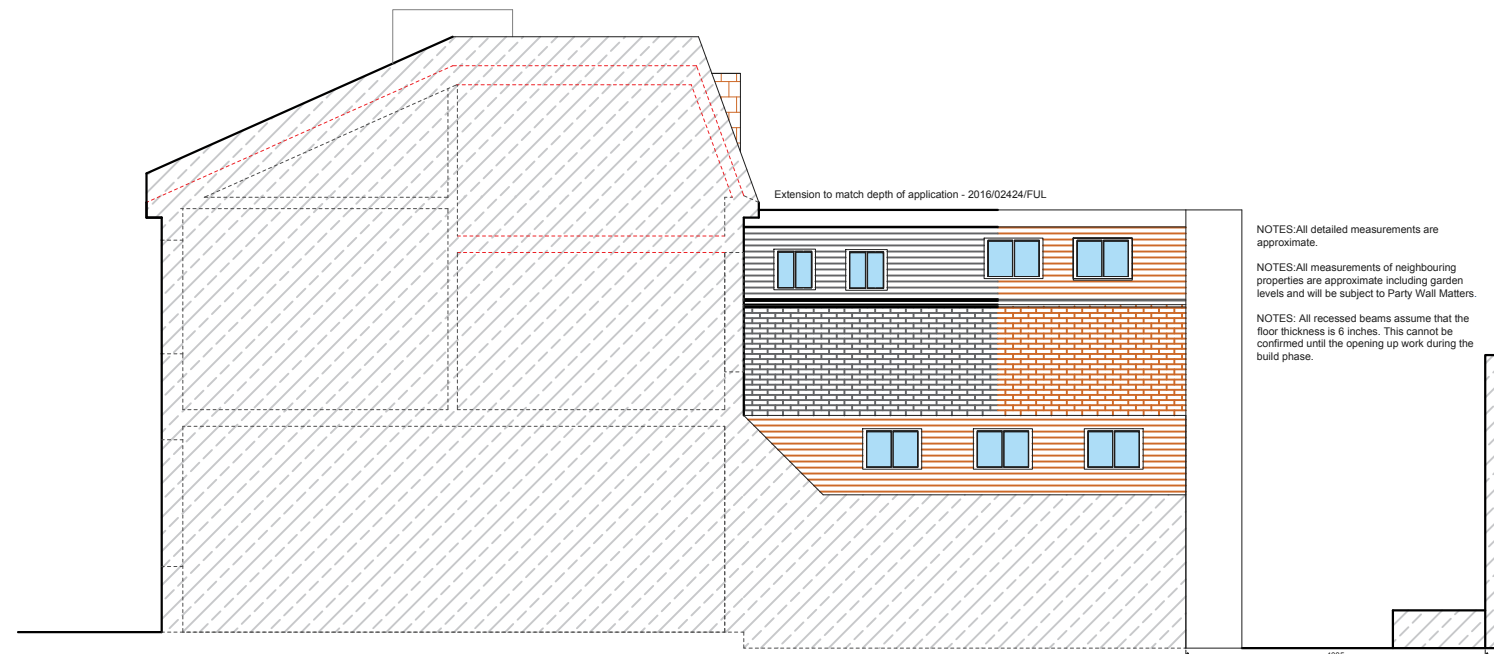

PROPOSED SIDE ELEVATION
SCALE 1:100

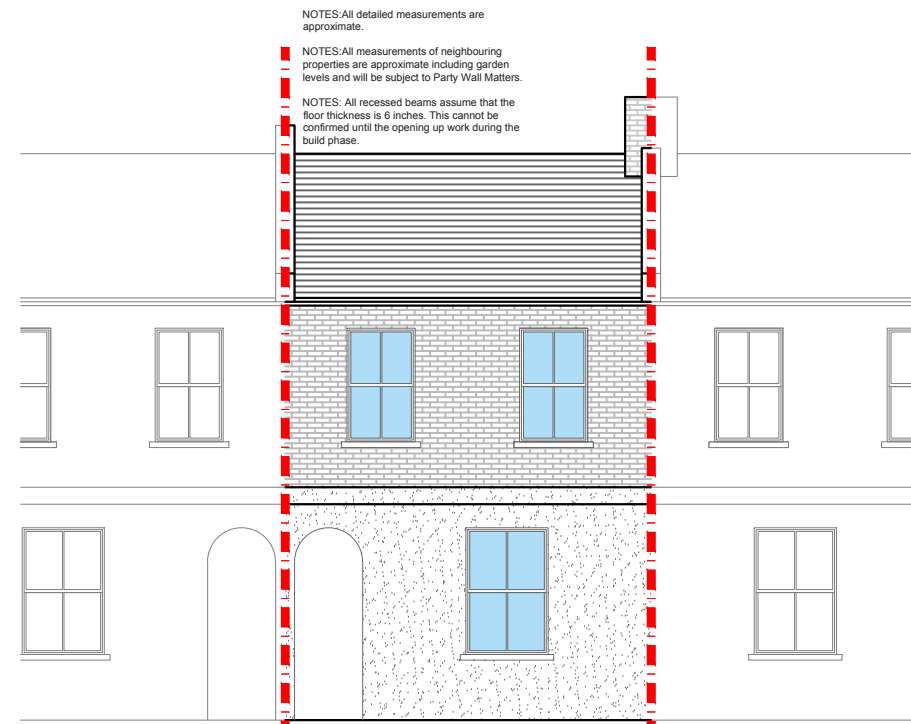

PROPOSED FRONT ELEVATION
SCALE 1:100
UNALTERED

			CLIENT	TG	PROJECT	REDAN STREET W14	SCALE	1:100@A3	DRAWING NO.	REV.	 <p>342 Clapham Road London SW9 9AJ Tel: 0207 242 5353 hello@designteam.co.uk www.designteam.co.uk</p>	
					DRAWING TITLE	PROPOSED ELEVATIONS & SECTION B_B	DATE	28-04-18	DRAWN	LT		P-3
REV	DATE	NOTES					 <p>Meters @ 1:100@ A3</p>					