

NOT SURVEYED

No. 5
No. 3


NOTES: All detailed measurements are approximate.
NOTES: All measurements of neighbouring properties are approximate including garden levels and will be subject to Party Wall Matters.

No. 3
No. 1


PROPOSED GROUND FLOOR PLAN
SCALE 1:50



CLIENT			PROJECT		SCALE	DRAWING NO.	REV.	
BF			REYNOLDS ROAD W4		1:50@A3	P - 1		
			DRAWING TITLE		DATE	DRAWN		
			PROPOSED GROUND FLOOR PLAN		16-04-18	SD		
REV	DATE	NOTES			<p>Meters @ 1:50@ A3</p>			<p>designteam</p> <p>342 Clapham Road London SW9 9AJ Tel: 0207 242 5353 hello@designteam.co.uk www.designteam.co.uk</p>

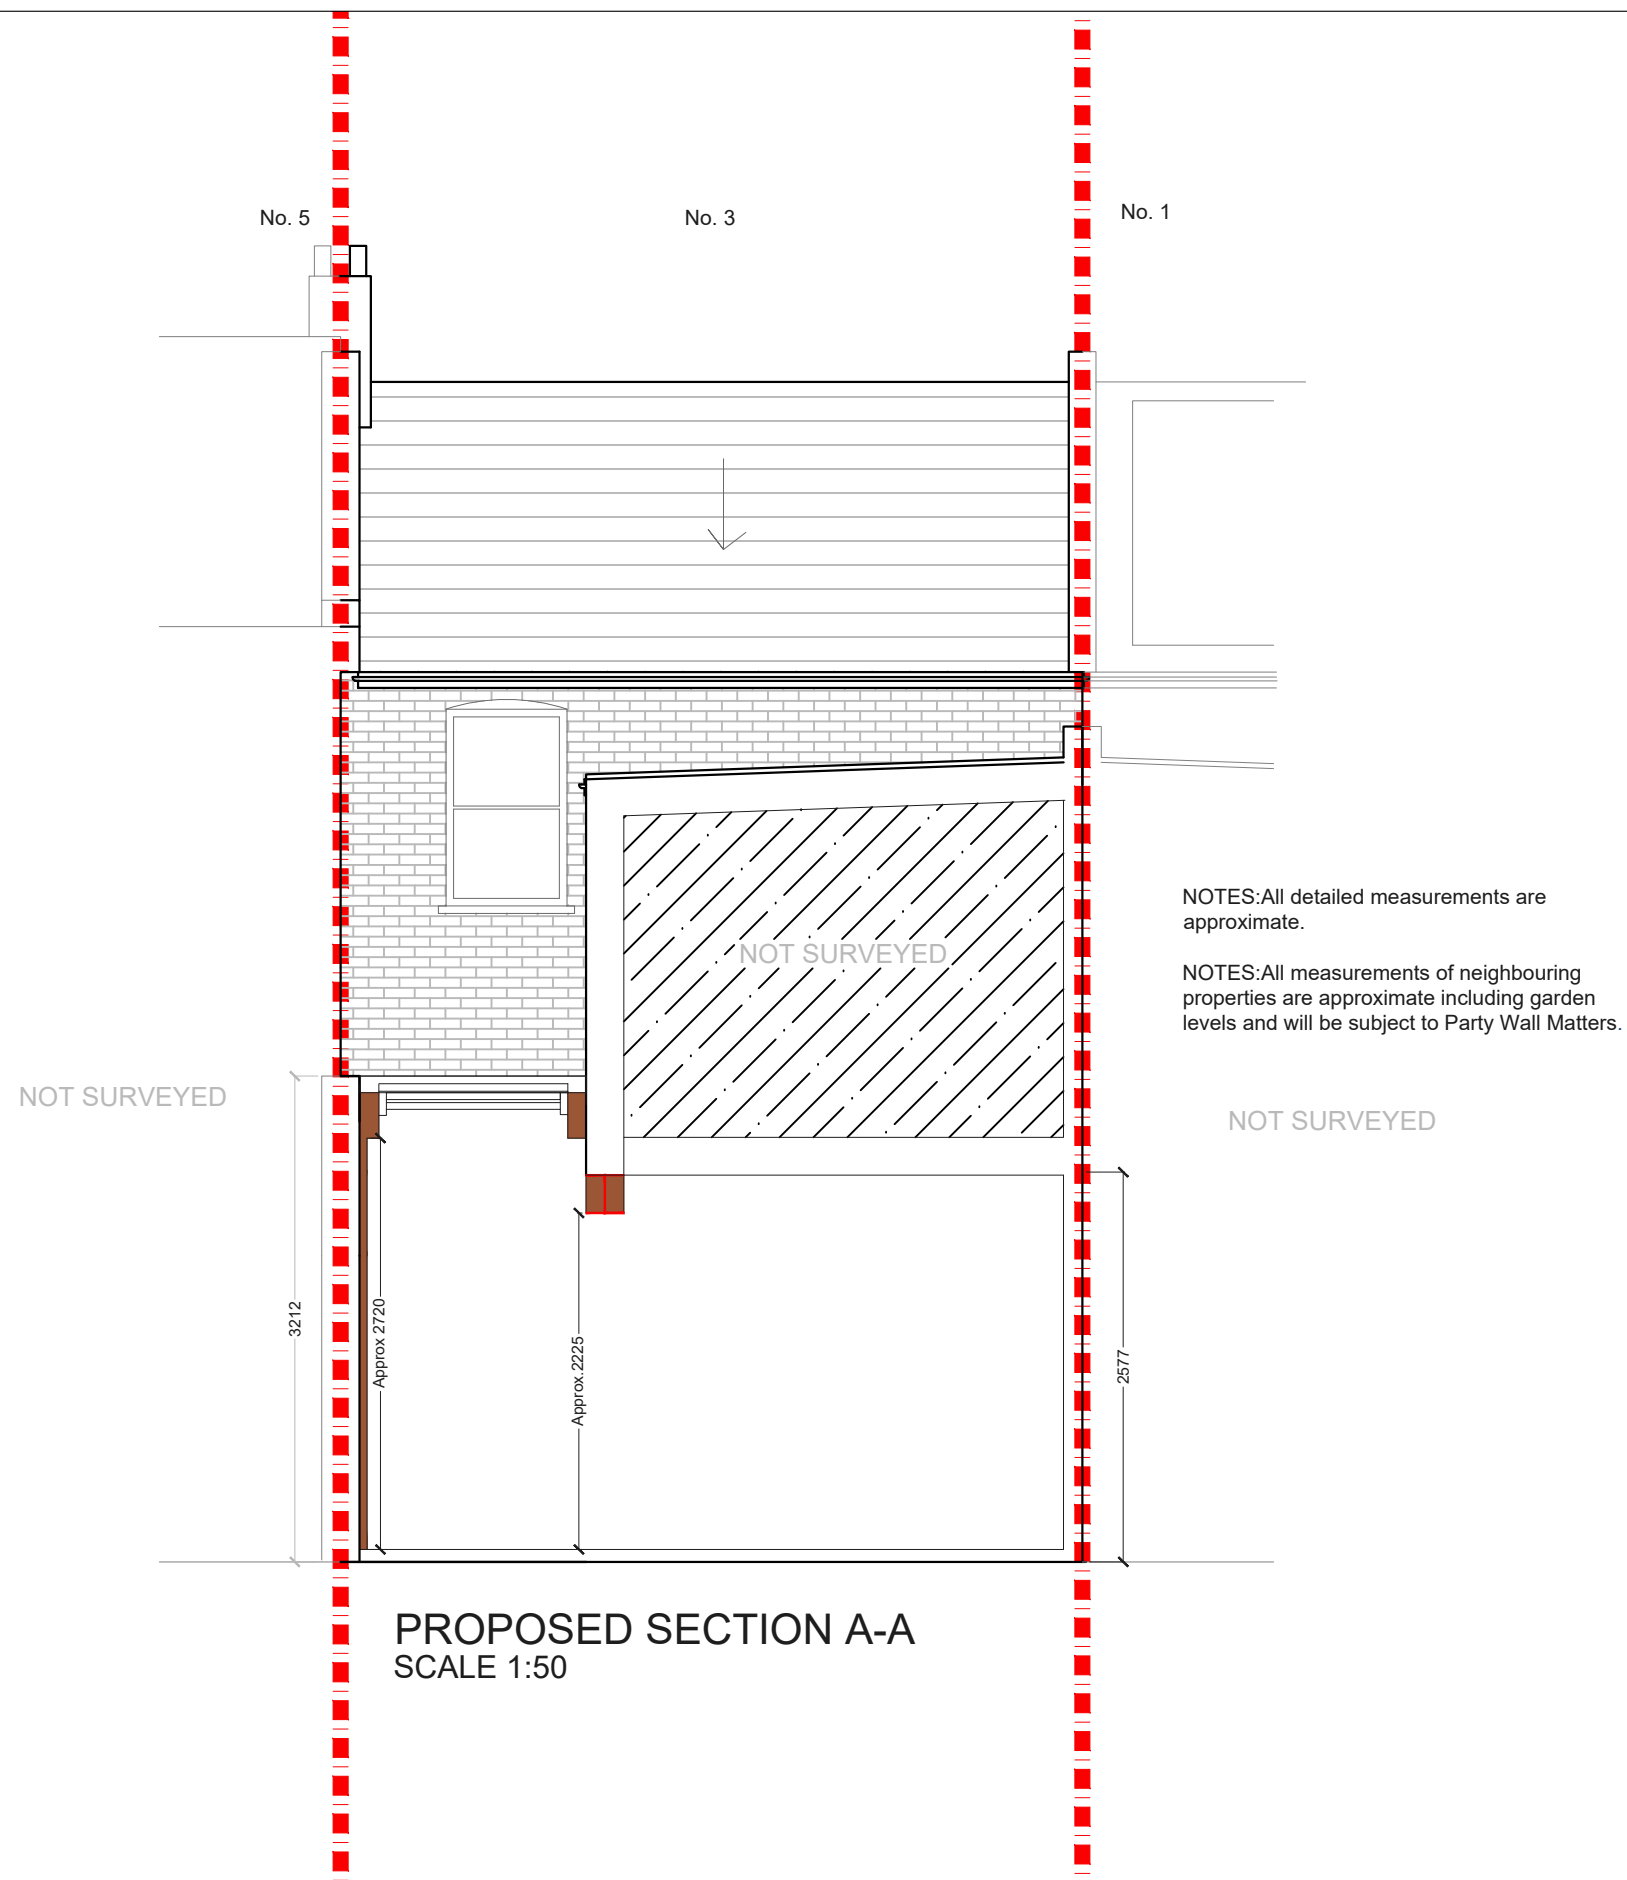

PROPOSED SECTION A-A
SCALE 1:50

			CLIENT	BF	PROJECT	REYNOLDS ROAD W4	SCALE	1:50@A3	DRAWING NO.	REV.	 342 Clapham Road London SW9 9AJ Tel: 0207 242 5353 hello@designteam.co.uk www.designteam.co.uk	
							DATE	16-04-18	DRAWN	SD		P - 3
REV	DATE	NOTES			DRAWING TITLE	PROPOSED SECTION A-A	