


No. 93

No. 93

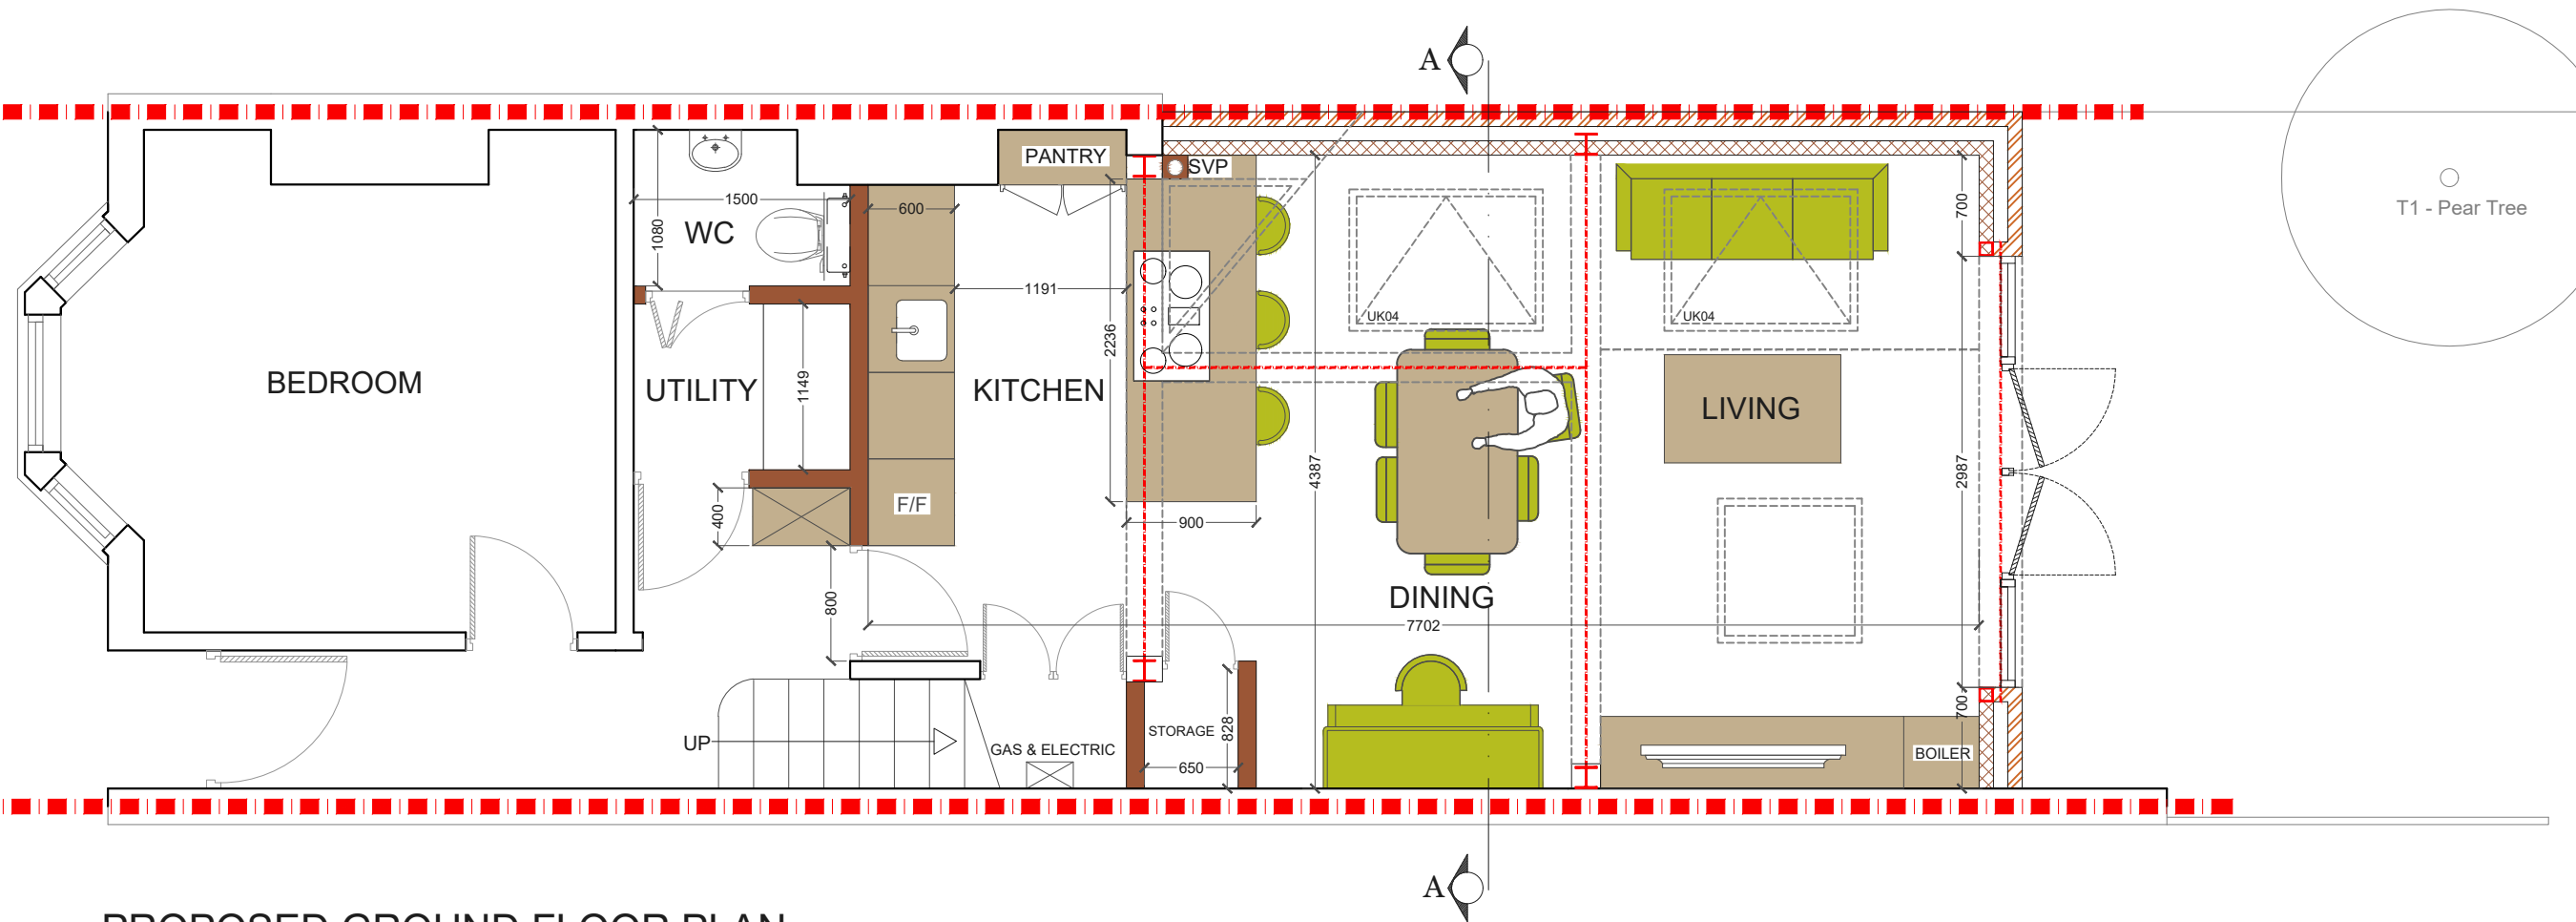


**PROPOSED GROUND FLOOR PLAN**  
SCALE 1:50

NOTES: This drawing is prepared solely for design and planning submission purposes. It is not intended or suitable for either Building Regulations or Construction purposes and should not be used for such.

REV.	DATE	NOTES	CLIENT	PROJECT ADDRESS	SCALE	DRAWN	DRAWING NO.	REVISION
			CB	RICHMOND ROAD, E11	1:50@A3	RA	P - 1	
				DRAWING TITLE	DATE			
				PROPOSED GROUND FLOOR PLAN	15-04-2020			
					<p>Meters @ 1:50@ A3</p>			

**designteam**


342 Clapham Road  
London  
SW9 9AJ  
Tel: 0207 242 5353  
hello@designteam.co.uk  
www.designteam.co.uk

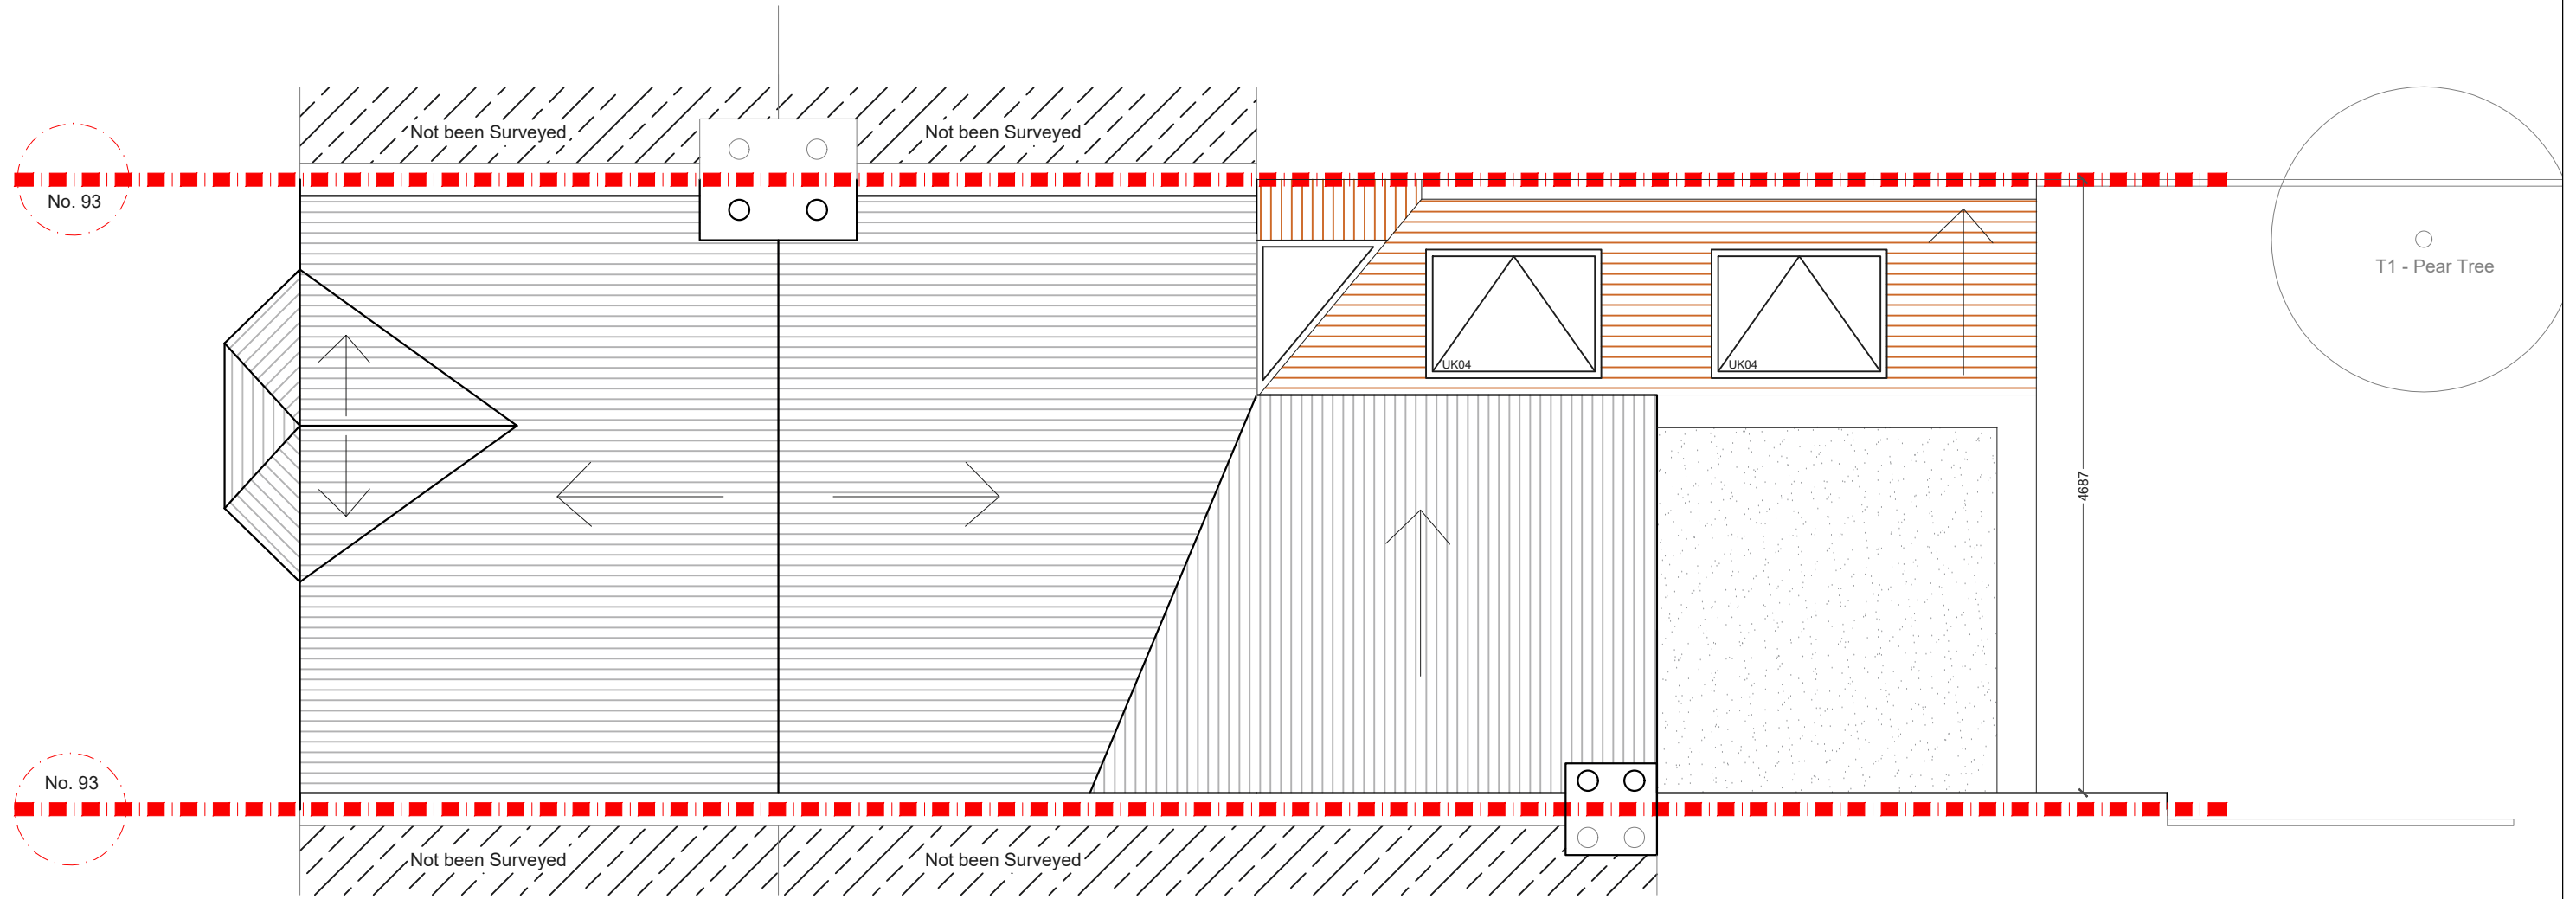

**PROPOSED ROOF PLAN**  
SCALE 1:50

NOTES: This drawing is prepared solely for design and planning submission purposes. It is not intended or suitable for either Building Regulations or Construction purposes and should not be used for such.

REV.	DATE	NOTES	CLIENT	PROJECT ADDRESS	SCALE	DRAWN	DRAWING NO.	REVISION
			CB	RICHMOND ROAD, E11	1:50@A3	RA	P- 2	
				DRAWING TITLE	DATE			
				PROPOSED ROOF PLAN	15-04-2020			
					<p>Meters @ 1:50@ A3</p>			
				<p><b>designteam</b></p> <p>342 Clapham Road London SW9 9AJ Tel: 0207 242 5353 hello@designteam.co.uk www.designteam.co.uk</p>				

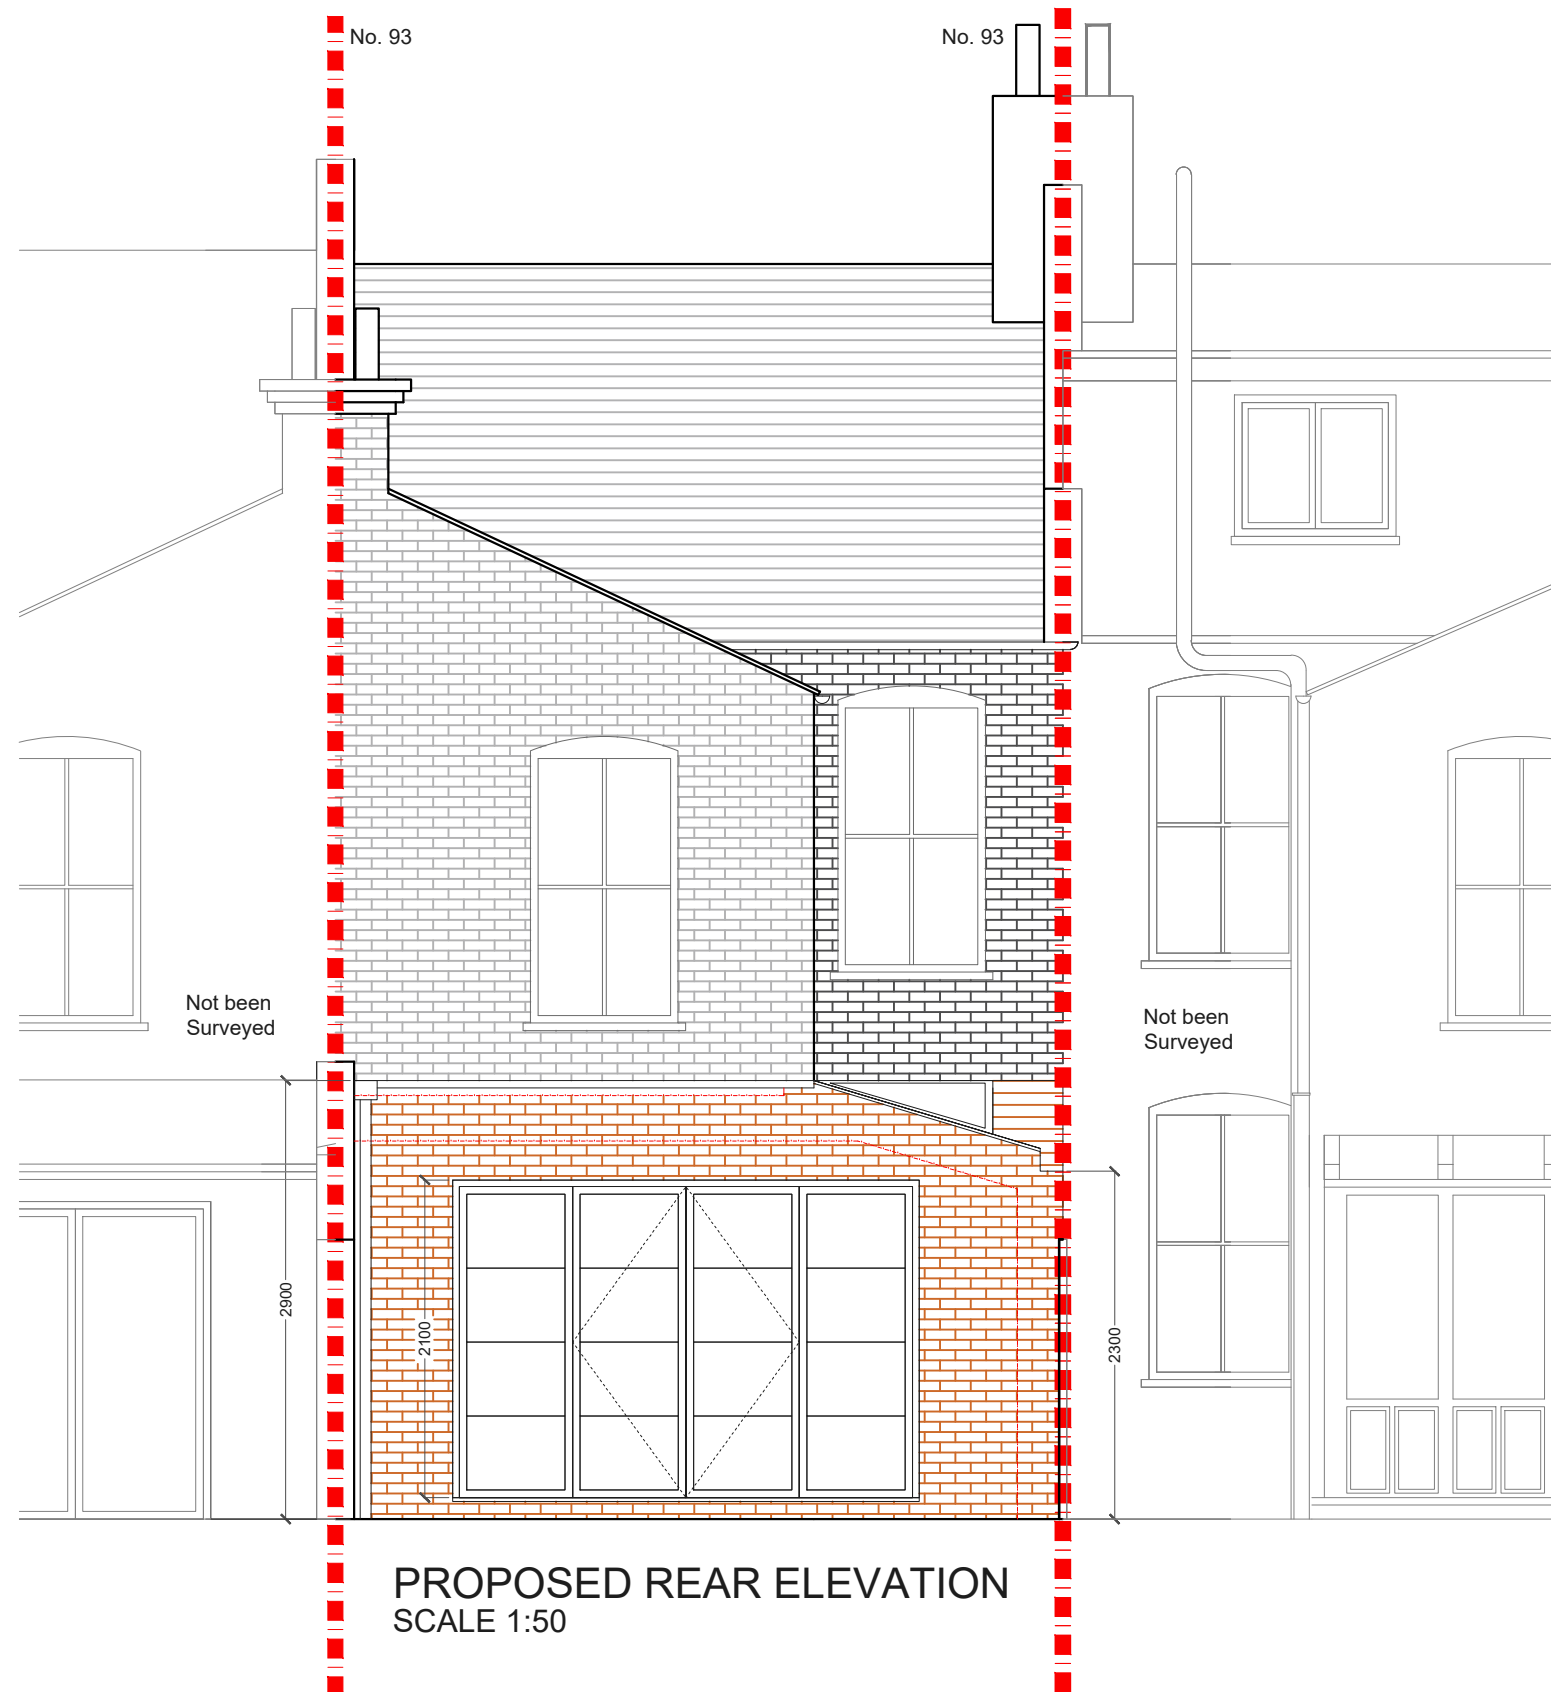

NOTES: This drawing is prepared solely for design and planning submission purposes. It is not intended or suitable for either Building Regulations or Construction purposes and should not be used for such.

REV.	DATE	NOTES	CLIENT	PROJECT ADDRESS	SCALE	DRAWN	DRAWING NO.	REVISION
			CB	RICHMOND ROAD, E11	1:50@A3	RA	P- 3	
				DRAWING TITLE	DATE			
				PROPOSED REAR ELEVATION	15-04-2020			
					<p>Meters @ 1:50@ A3</p>			

**designteam**

342 Clapham Road  
London  
SW9 9AJ  
Tel: 0207 242 5353  
hello@designteam.co.uk  
www.designteam.co.uk