
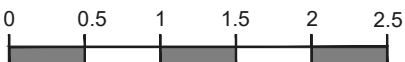



NOTES: All detailed measurements are approximate.

NOTES: All measurements of neighbouring properties are approximate including garden levels and will be subject to Party Wall Matter.

NOTES: All recessed beams assume that the floor thickness is 6 inches. This cannot be confirmed until the opening up work during the build phase.

PROPOSED GROUND FLOOR PLAN

|     |      |       |        |    |               |                               |  |          |             |      |   |       |
|-----|------|-------|--------|----|---------------|-------------------------------|--|----------|-------------|------|---|-------|
|     |      |       | CLIENT | DI | PROJECT       | ROCKHALL ROAD<br>NW2          | SCALE  | 1:50@A3  | DRAWING NO. | REV. |  <p>342 Clapham Road London SW9 9AJ<br/>Tel: 0207 242 5353<br/>hello@designteam.co.uk<br/>www.designteam.co.uk</p> |       |
|     |      |       |        |    | DRAWING TITLE | PROPOSED GROUND FLOOR<br>PLAN | DATE   | 15-05-18 | DRAWN       | MH   |   | P - 1 |
| REV | DATE | NOTES |        |    |               |                               |  <p>Meters @ 1:50@ A3</p> |          |             |      |   |       |

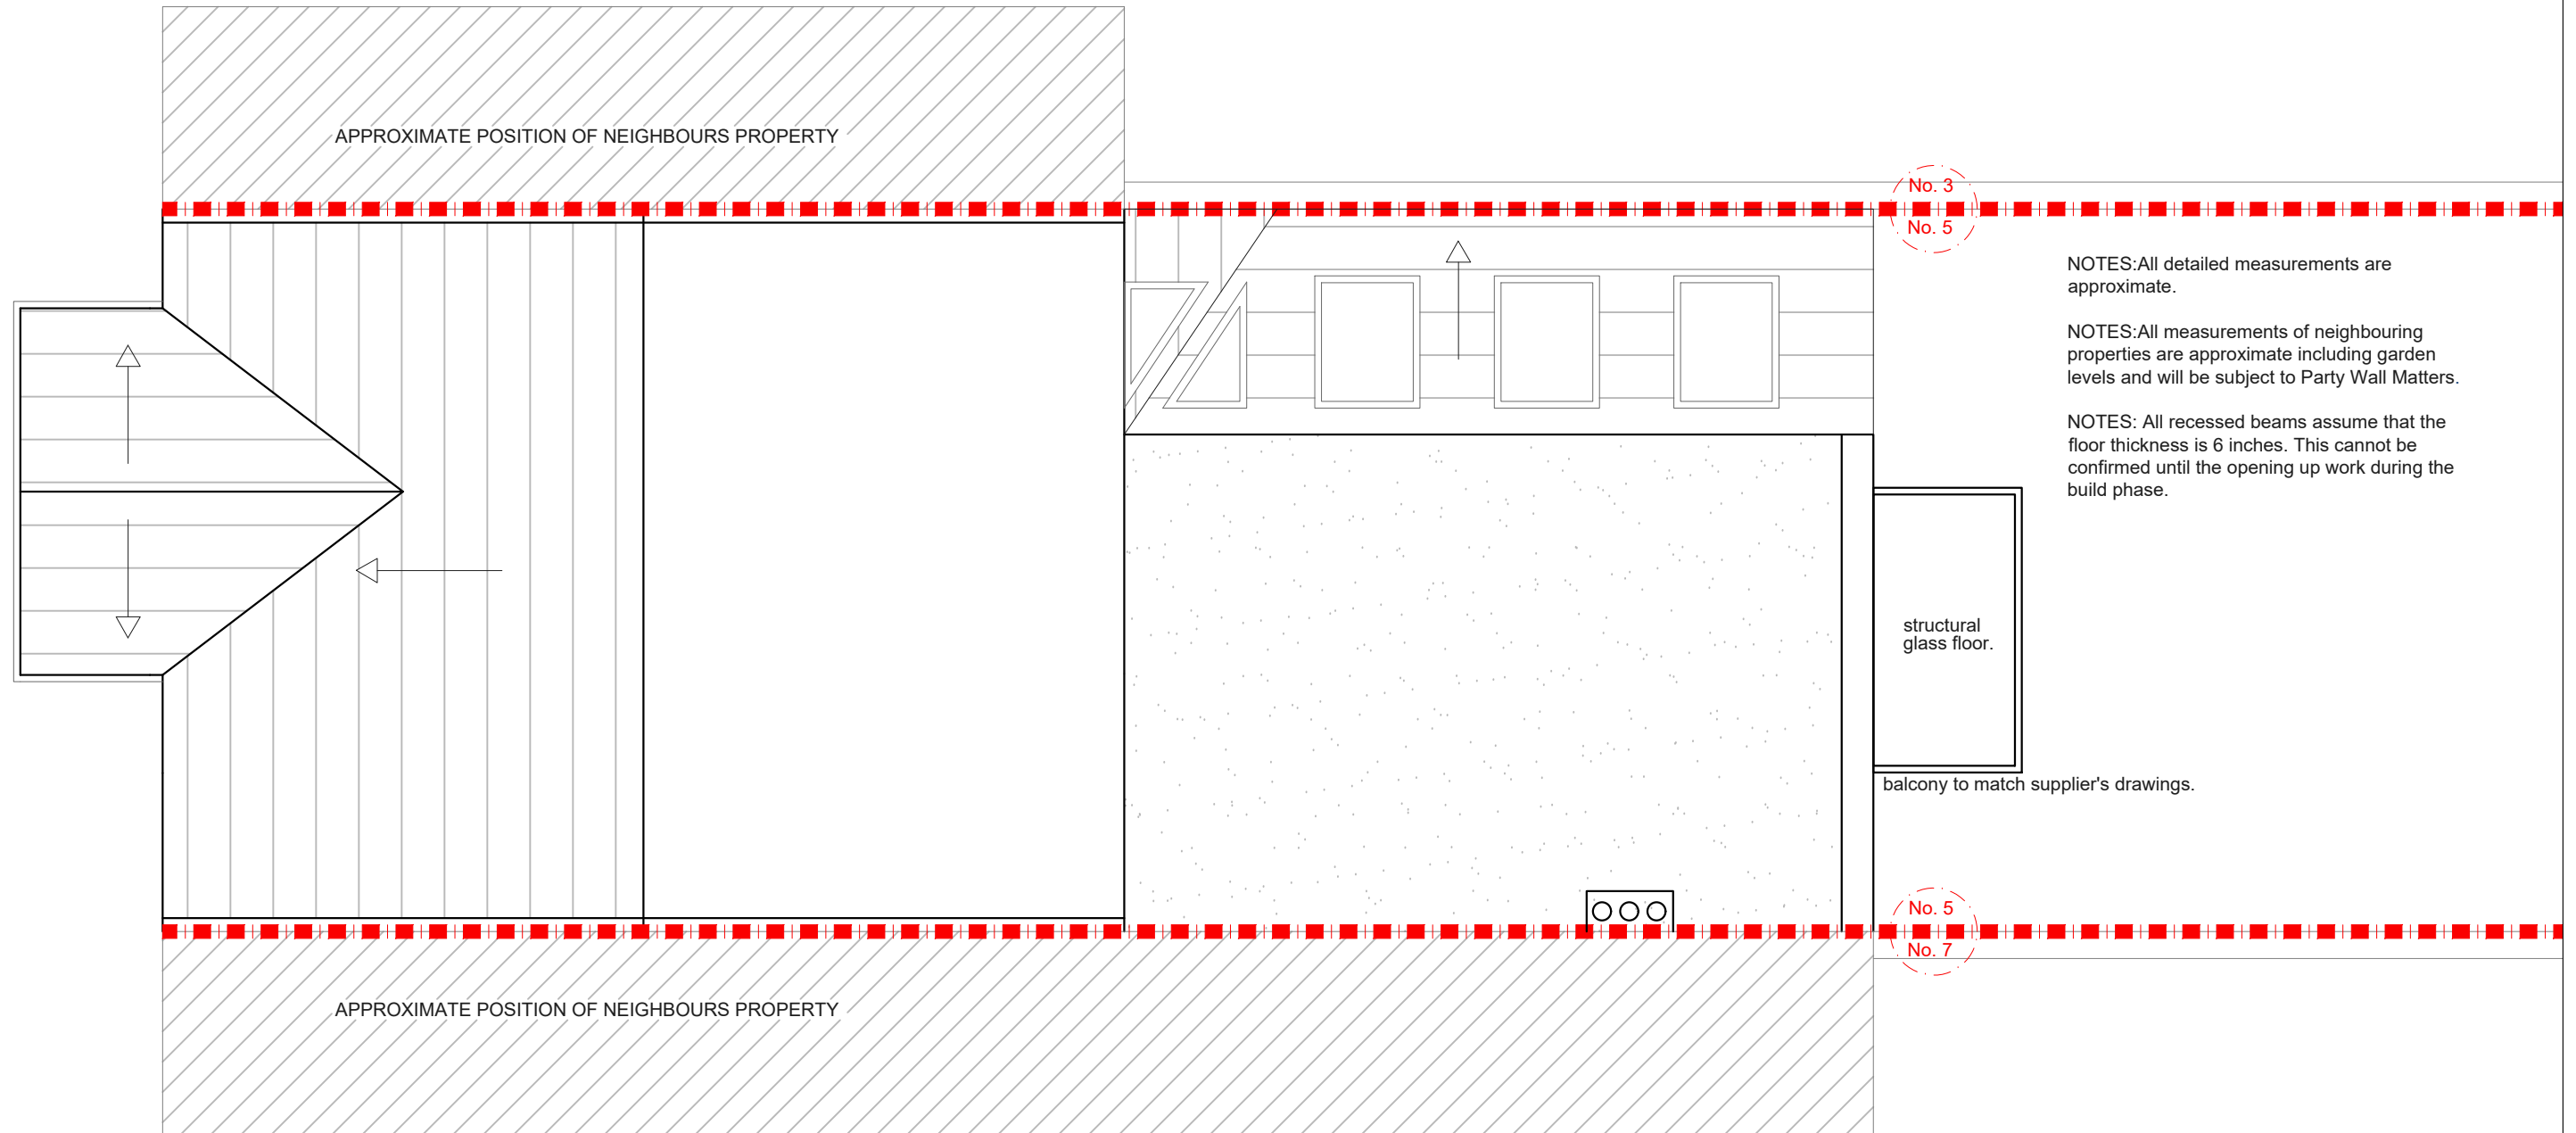


NOTES: All detailed measurements are approximate.

NOTES: All measurements of neighbouring properties are approximate including garden levels and will be subject to Party Wall Matters.

NOTES: All recessed beams assume that the floor thickness is 6 inches. This cannot be confirmed until the opening up work during the build phase.

EXISTING ROOF PLAN

|     |      |       |        |    |               |                          |       |          |   |       |      |  |
|-----|------|-------|--------|----|---------------|--------------------------|-------|----------|---|-------|------|--|
|     |      |       | CLIENT | DI | PROJECT       | ROCKHALL ROAD<br>NW2     | SCALE | 1:50@A3  | DRAWING NO.   | P - 2 | REV. |  |
|     |      |       |        |    | DRAWING TITLE | PROPOSED ROOF PLAN       | DATE  | 15-05-18 | DRAWN   | MH    |      |  |
| REV | DATE | NOTES |        |    |               | <p>Meters @ 1:50@ A3</p> |       |          | <p>342 Clapham Road London SW9 9AJ<br/>Tel: 0207 242 5353<br/>hello@designteam.co.uk<br/>www.designteam.co.uk</p> |       |      |  |

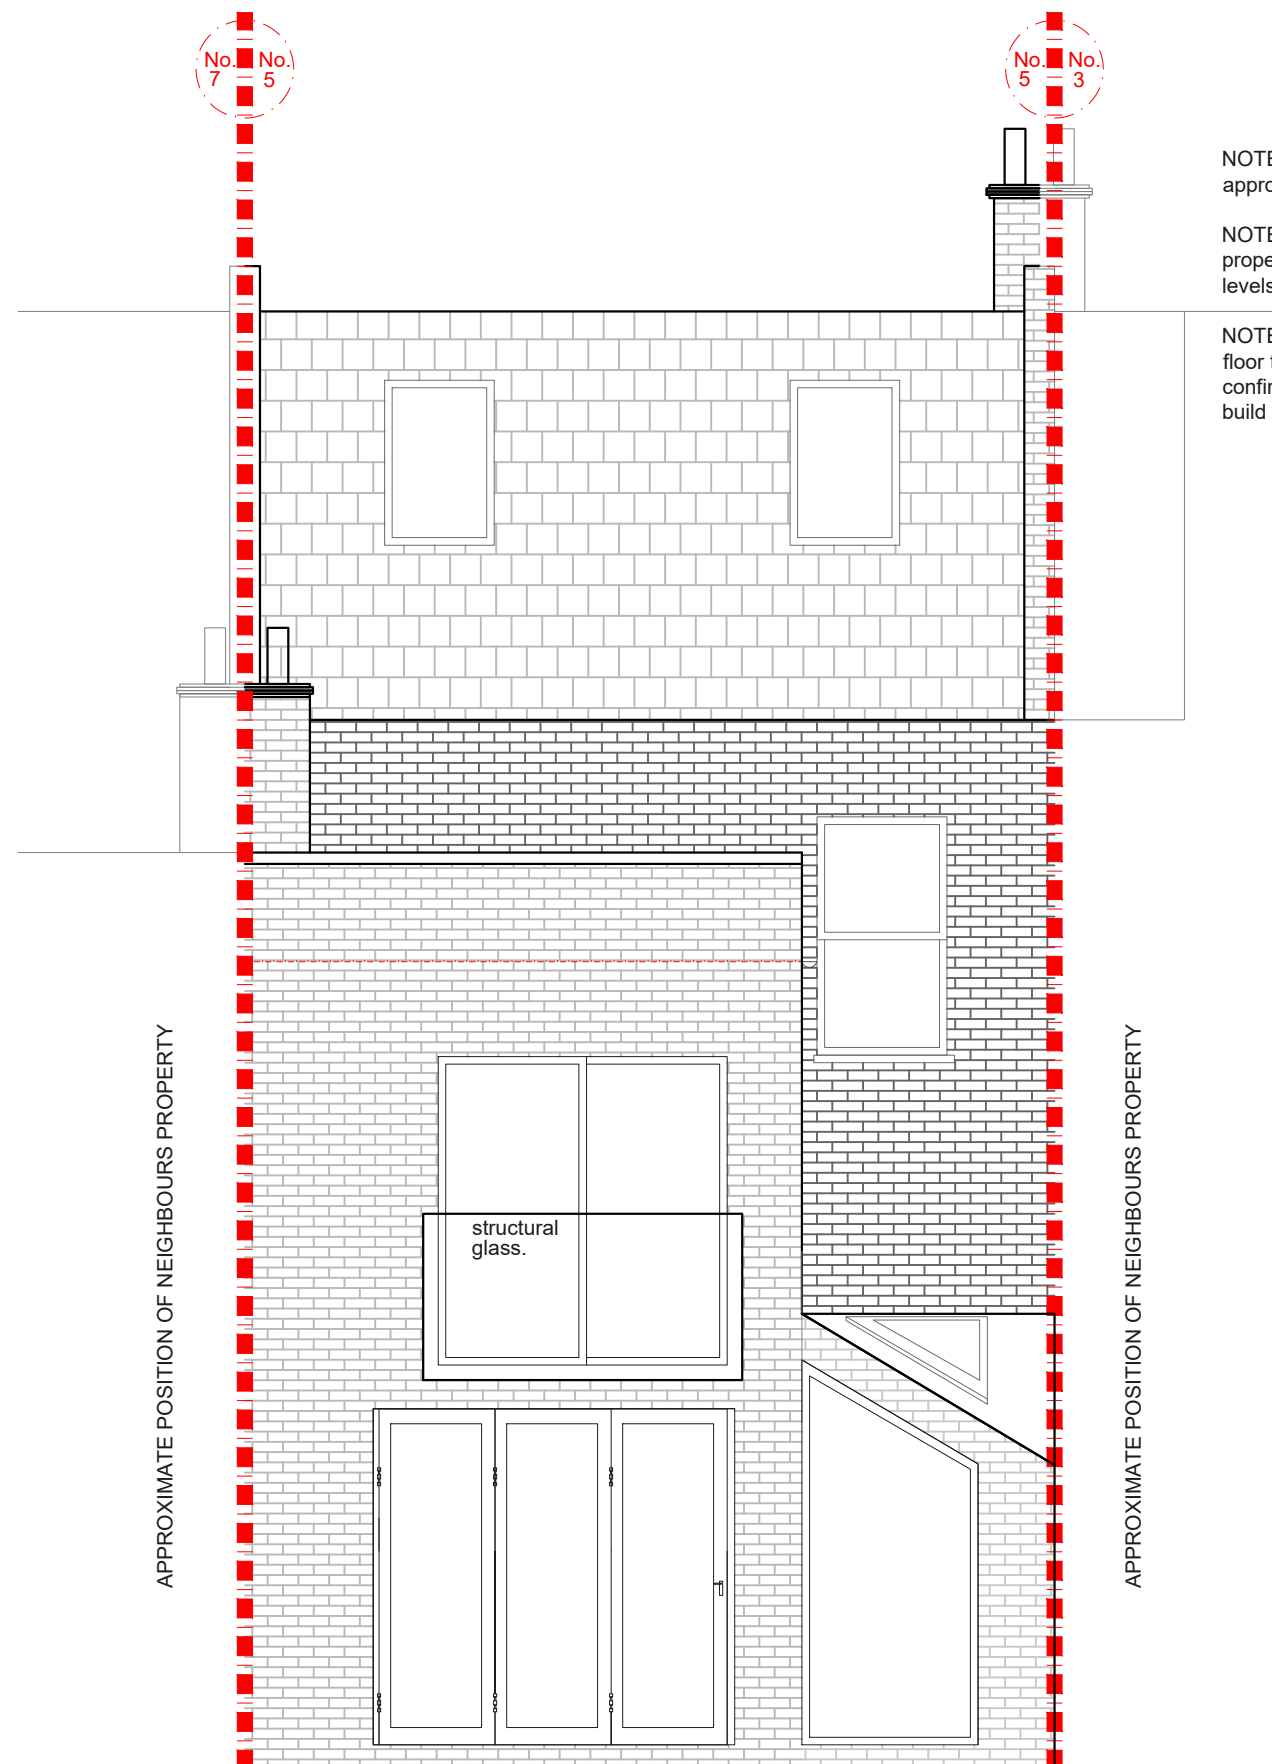


PROPOSED REAR ELEVATION

NOTES: All detailed measurements are approximate.

NOTES: All measurements of neighbouring properties are approximate including garden levels and will be subject to Party Wall Matters.

NOTES: All recessed beams assume that the floor thickness is 6 inches. This cannot be confirmed until the opening up work during the build phase.

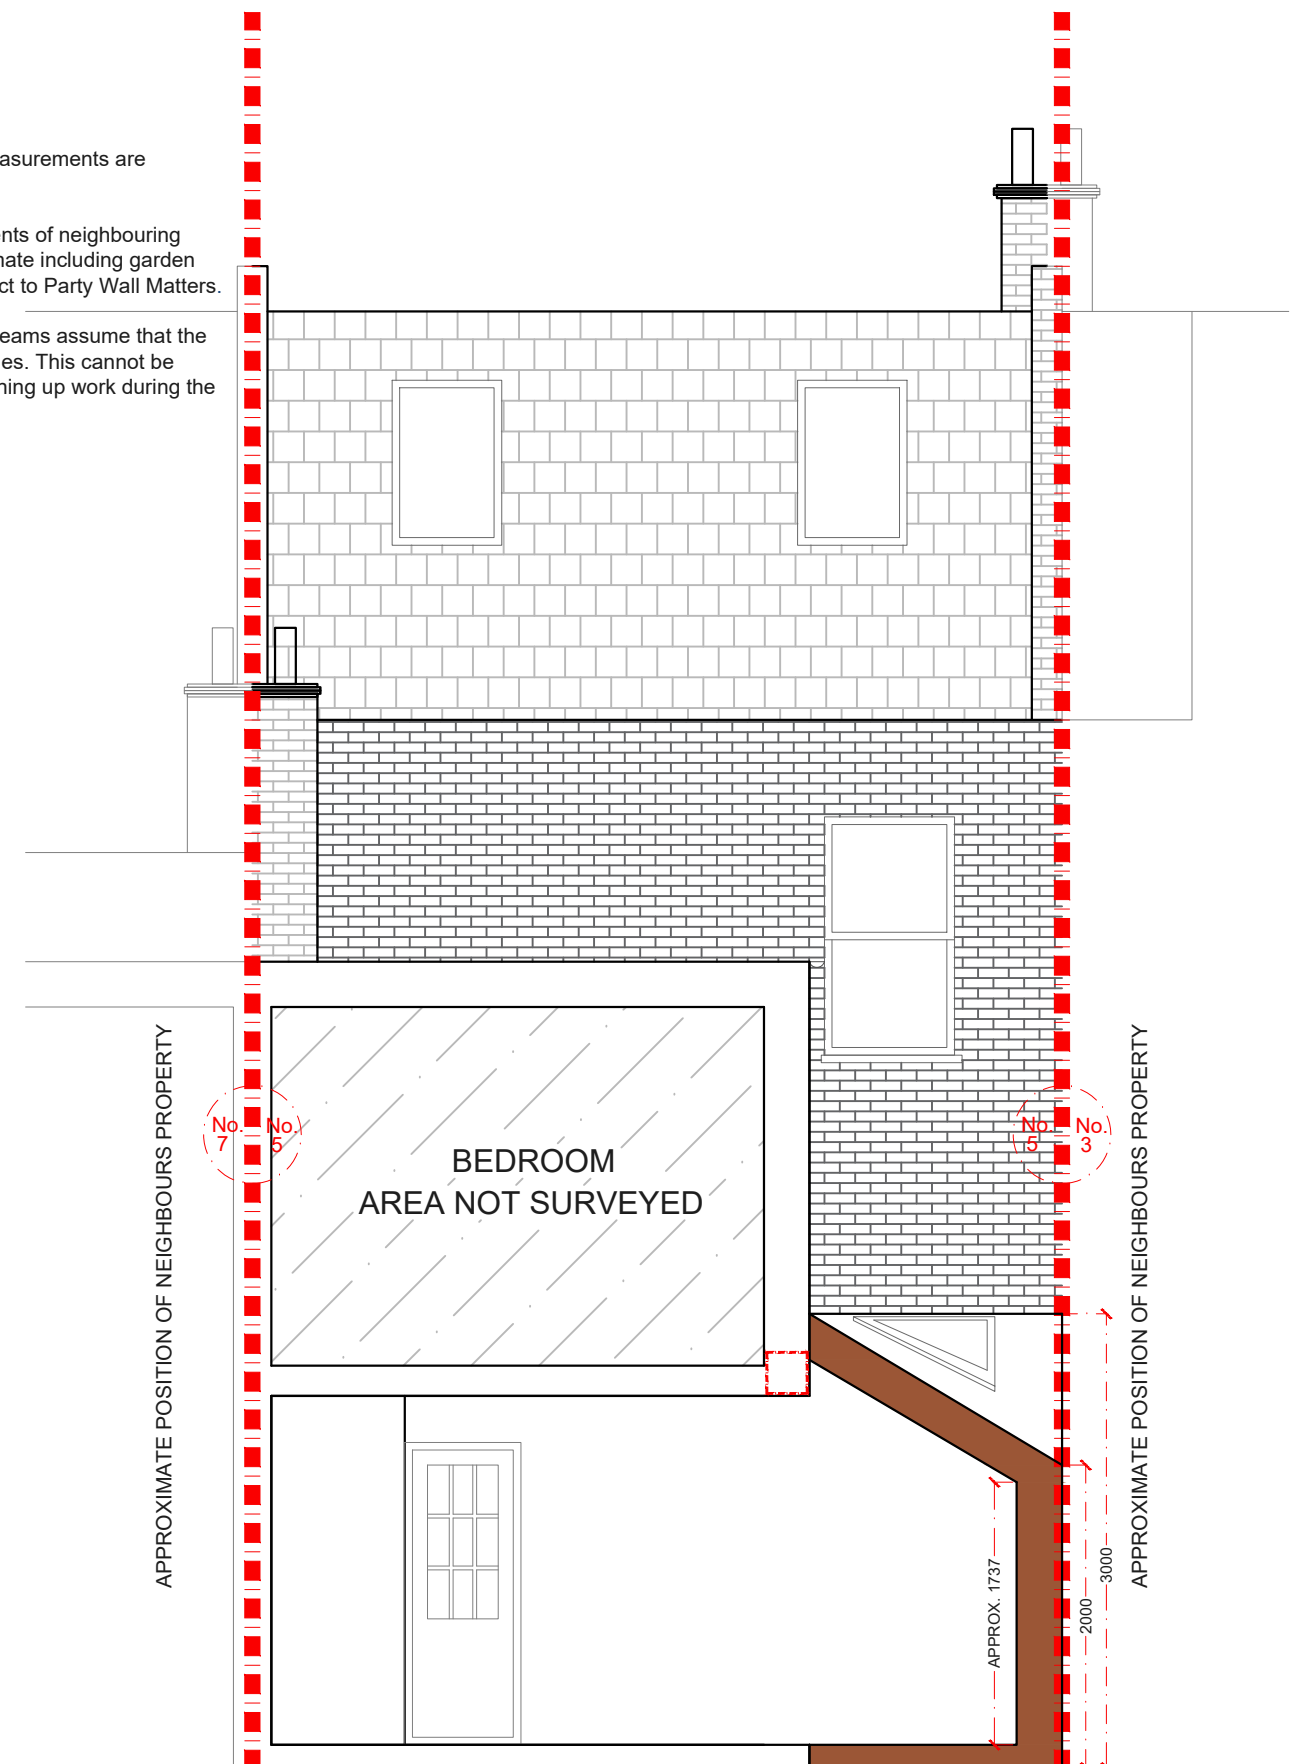

PROPOSED SECTION

| REV | DATE | NOTES |
|-----|------|-------|
|     |      |       |
|     |      |       |
|     |      |       |

|        |    |
|--------|----|
| CLIENT | DI |
|--------|----|

|               |  |
|---------------|--|
| PROJECT       | ROCKHALL ROAD<br>NW2                   |
| DRAWING TITLE | EXISTING REAR ELEVATION<br>AND SECTION |

|                          |          |             |       |      |  |
|--------------------------|----------|-------------|-------|------|--|
| SCALE                    | 1:50@A3  | DRAWING NO. | P - 3 | REV. |  |
| DATE                     | 15-05-18 | DRAWN       | MH    |      |  |
| <p>Meters @ 1:50@ A3</p> |          |             |       |      |  |

**designteam**

342 Clapham Road  
London  
SW9 9AJ

Tel: 0207 242 5353  
hello@designteam.co.uk  
www.designteam.co.uk