

PROPOSED GROUND FLOOR PLAN
SCALE 1:50

No. 41
No. 39

NOTES: All detailed measurements are approximate.

NOTES: All measurements of neighbouring properties are approximate including garden levels and will be subject to Party Wall Matters.

NOTES: All recessed beams assume that the floor thickness is 6 inches. This cannot be confirmed until the opening up work during the build phase.

No. 39
No. 37




REV	DATE	NOTES

CLIENT	HB
--------	----


PROJECT	SCHOLARS ROAD SW12
DRAWING TITLE	PROPOSED GROUND FLOOR PLAN



SCALE	1:50@A3
DATE	06-02-17
DRAWN	LD

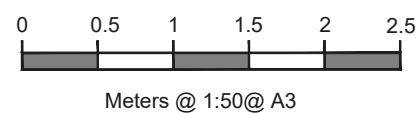
DRAWING NO.	P - 1
REV.	

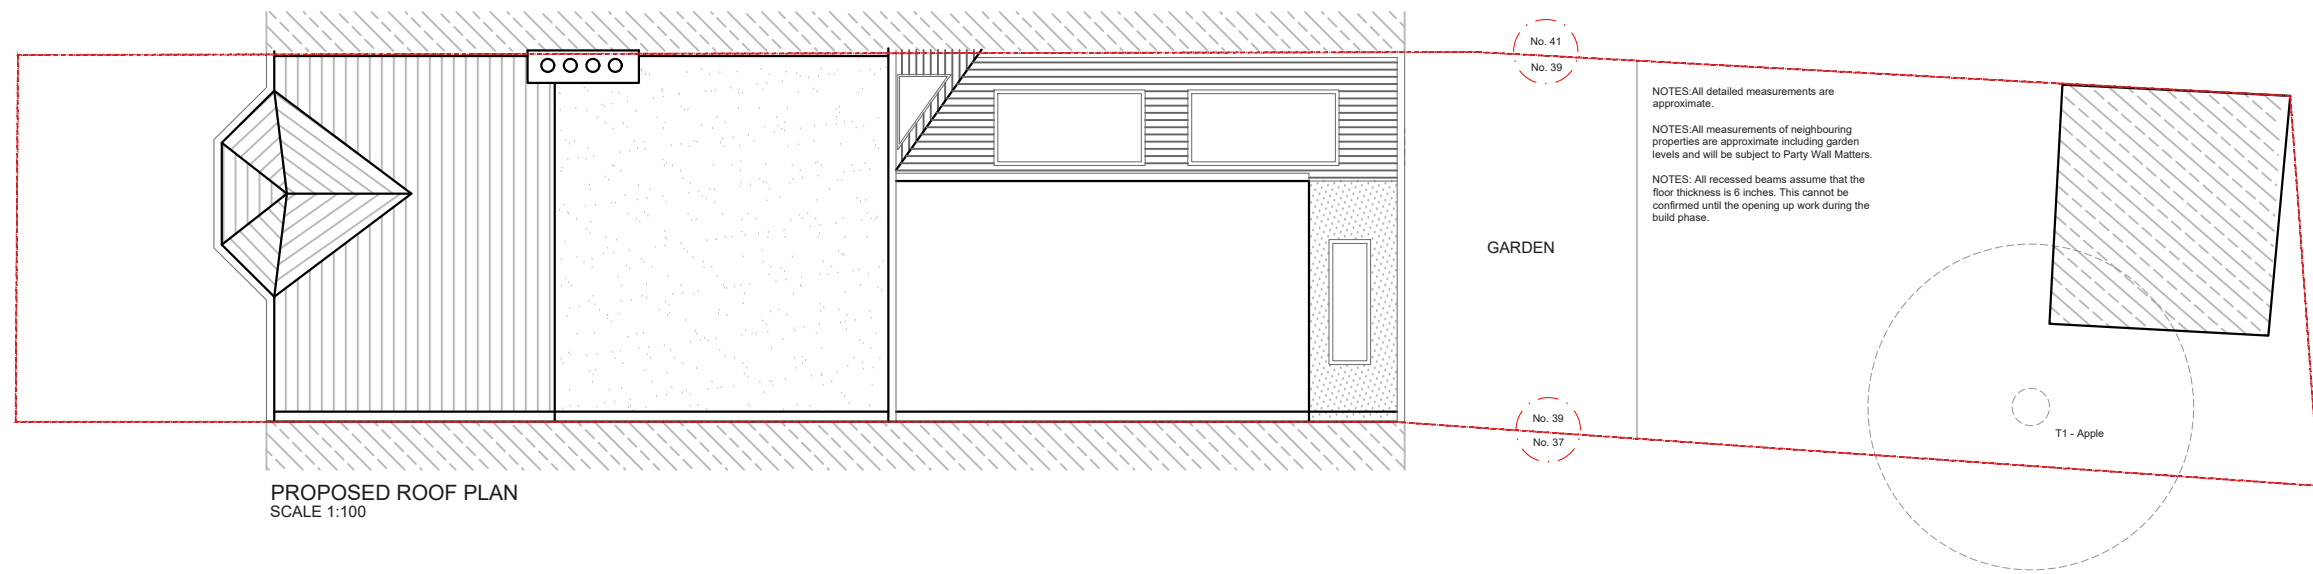

designteam
342 Clapham Road London SW9 9AJ
Tel: 0207 242 5353
hello@designteam.co.uk
www.designteam.co.uk



			CLIENT	HB	PROJECT	SCHOLARS ROAD SW12	SCALE	1:100@A3	DRAWING NO.	REV.	 <p>342 Clapham Road London SW9 9AJ</p> <p>Tel: 0207 242 5353 hello@designteam.co.uk www.designteam.co.uk</p>	
					DRAWING TITLE	EXISTING ROOF PLAN	DATE	06-02-17	DRAWN	LD		P - 2
							 <p>Meters @ 1:100@ A3</p>					
REV	DATE	NOTES										

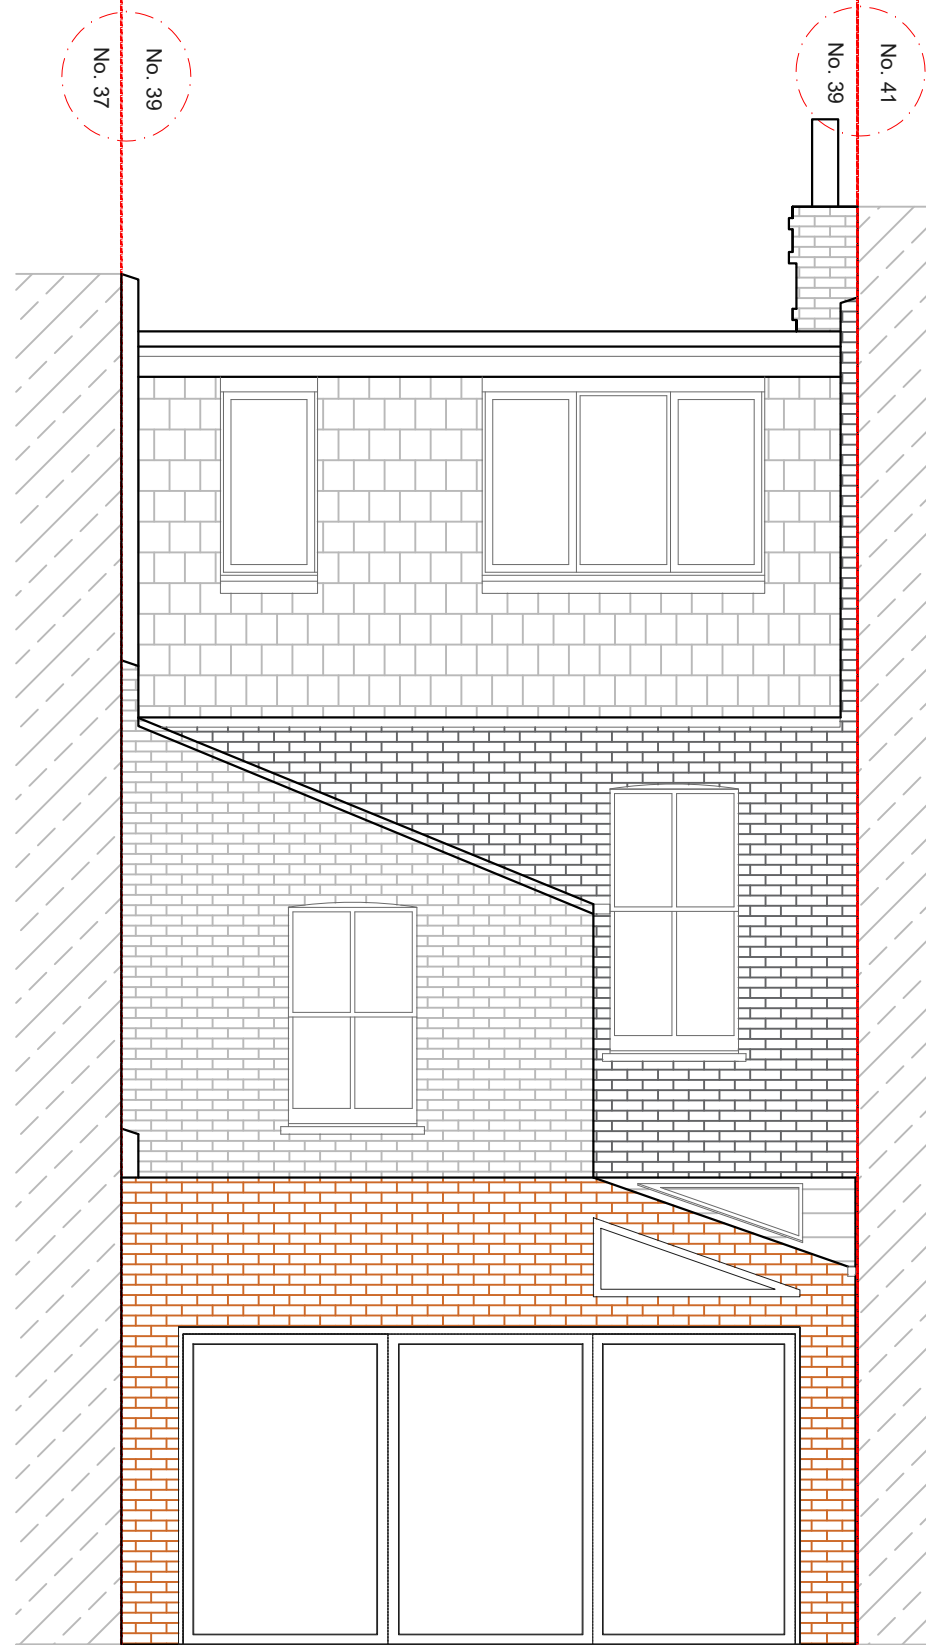


PROPOSED REAR ELEVATION
SCALE 1:50

NOTES: All detailed measurements are approximate.

NOTES: All measurements of neighbouring properties are approximate including garden levels and will be subject to Party Wall Matters.

NOTES: All recessed beams assume that the floor thickness is 6 inches. This cannot be confirmed until the opening up work during the build phase.

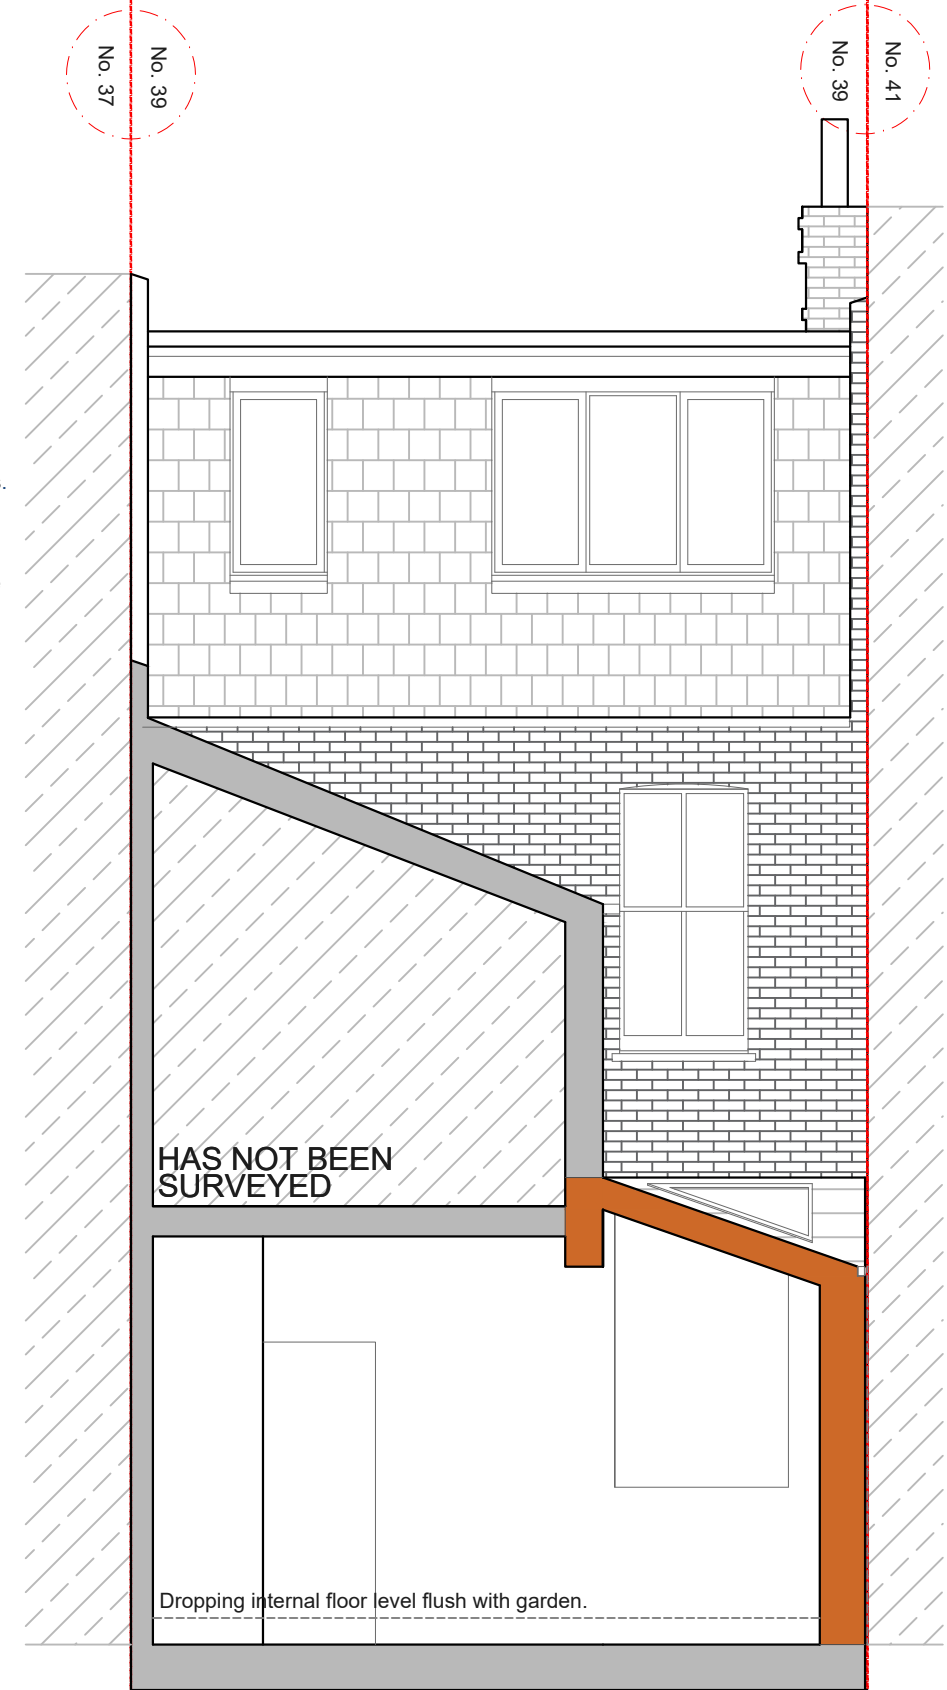

PROPOSED SECTION
SCALE 1:50

			CLIENT	HB	PROJECT	SCHOLARS ROAD SW12	SCALE	1:50@A3	DRAWING NO.	P - 3	REV.	
					DRAWING TITLE	PROPOSED REAR ELEVATION AND SECTION PLAN	DATE	06-02-17	DRAWN	LD		
REV	DATE	NOTES					<p>Meters @ 1:50@ A3</p>			<p>342 Clapham Road London SW9 9AJ</p> <p>Tel: 0207 242 5353 hello@designteam.co.uk www.designteam.co.uk</p>		