




NOTES: All detailed measurements are approximate.  
 NOTES: All measurements of neighbouring properties are approximate including garden levels and will be subject to Party Wall Matters.






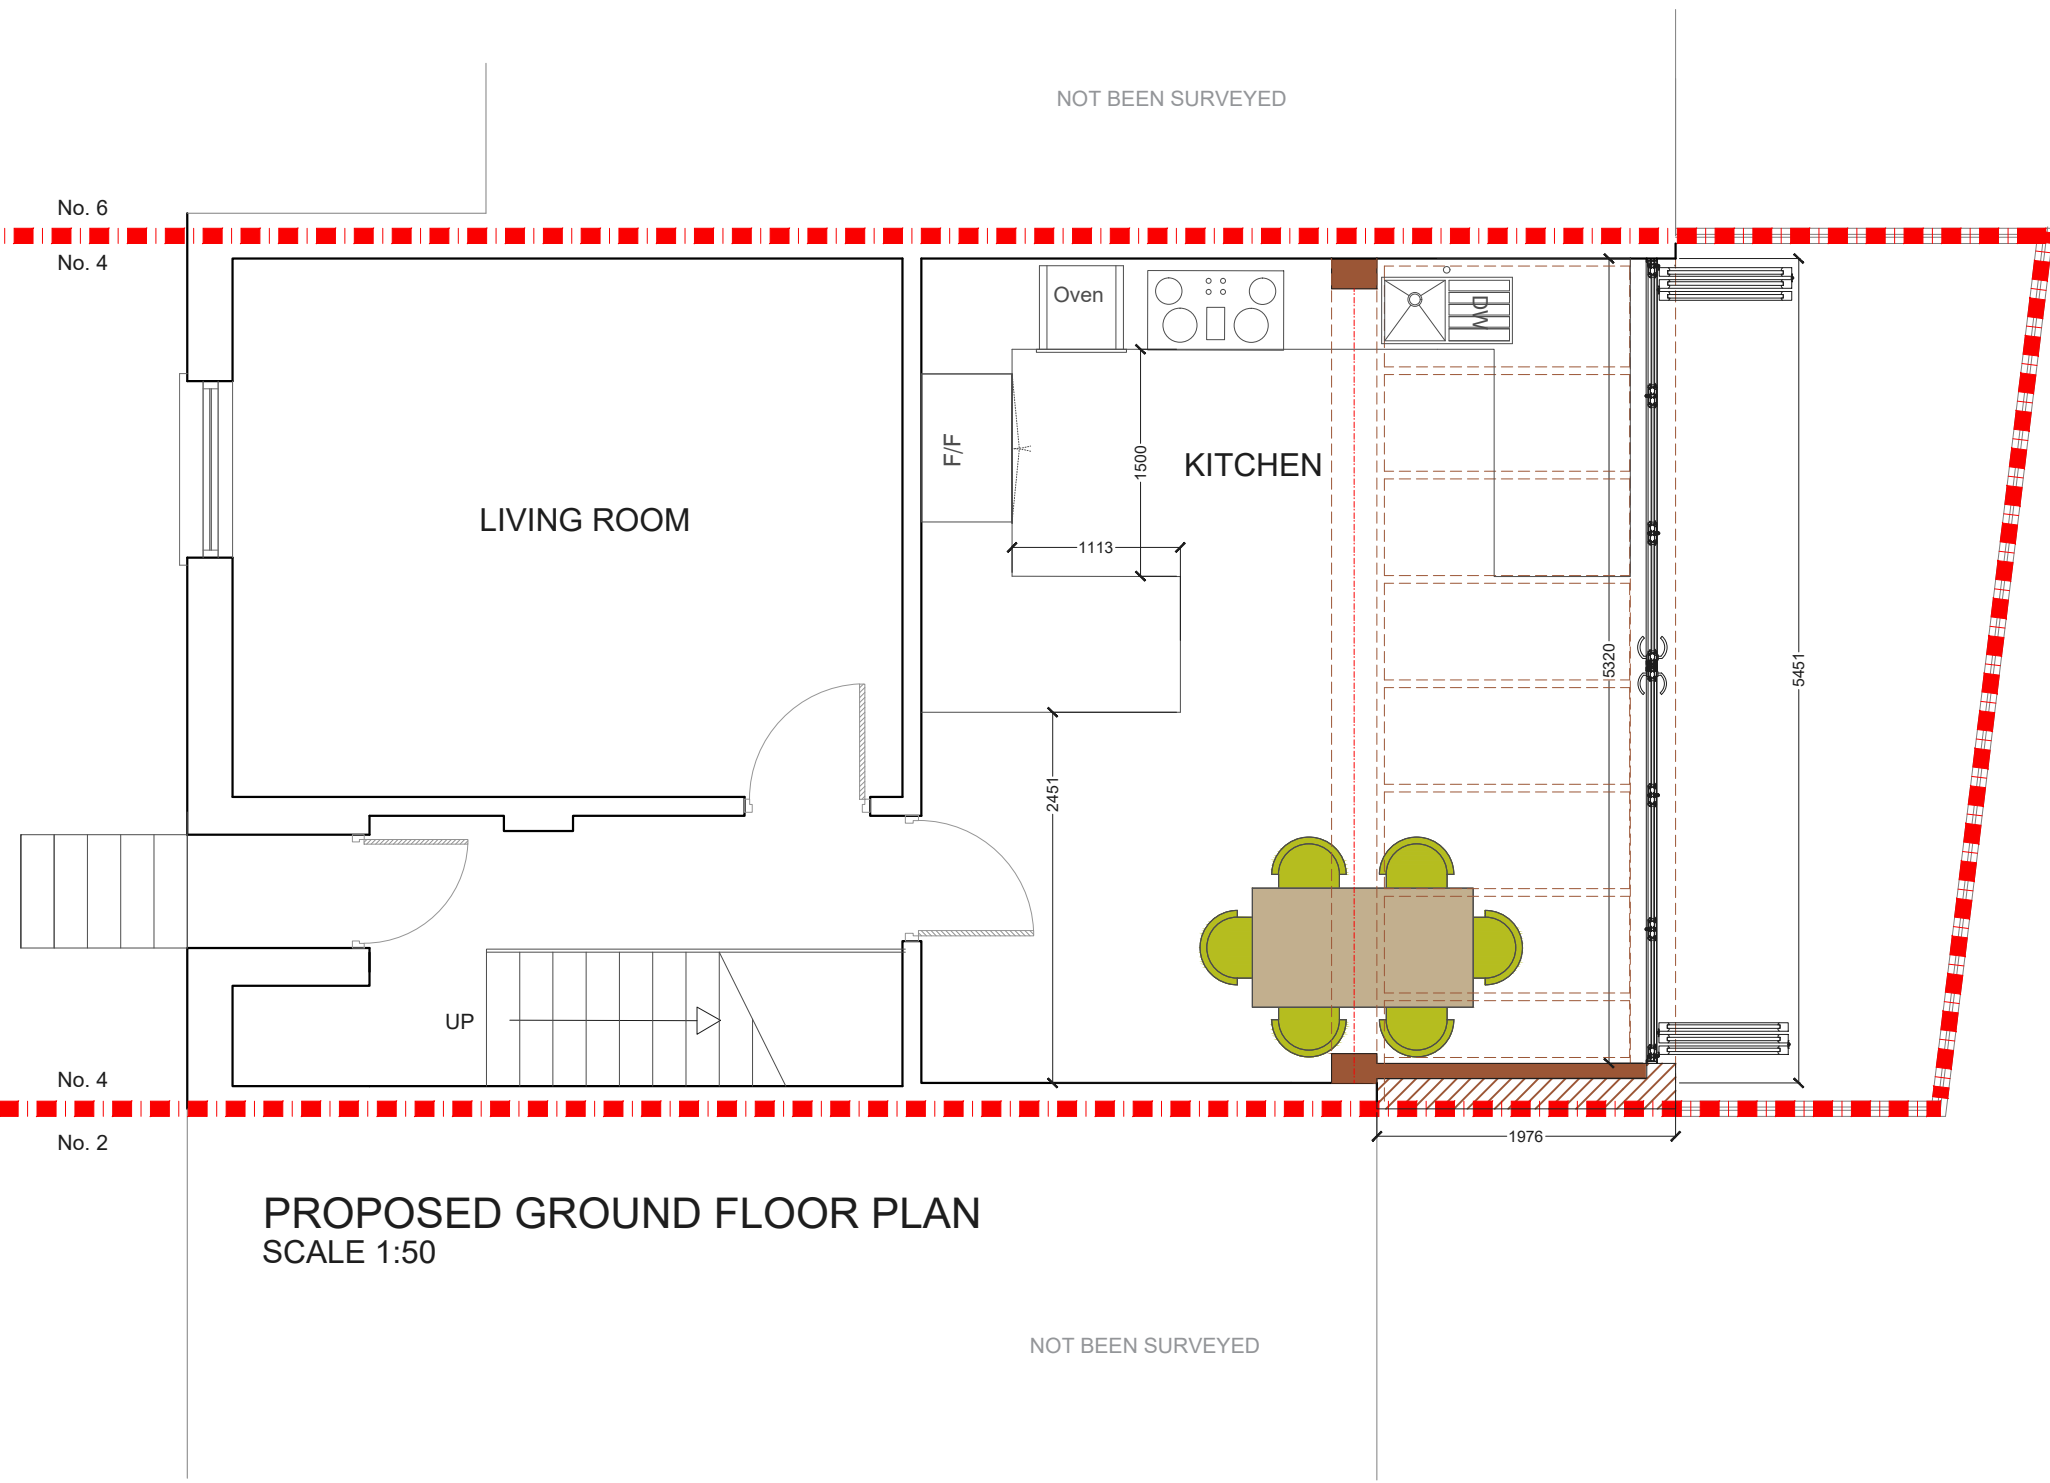

**PROPOSED GROUND FLOOR PLAN**  
 SCALE 1:50



			CLIENT	TW	PROJECT	SEWARDSTONE ROAD E2	SCALE	1:50@A3	DRAWING NO.	REV.	 342 Clapham Road London SW9 9AJ Tel: 0207 242 5353 hello@designteam.co.uk www.designteam.co.uk	
					DRAWING TITLE	PROPOSED GROUND FLOOR PLAN	DATE	07-02-18	DRAWN	SD		P - 1
REV	DATE	NOTES					 Meters @ 1:50@ A3					

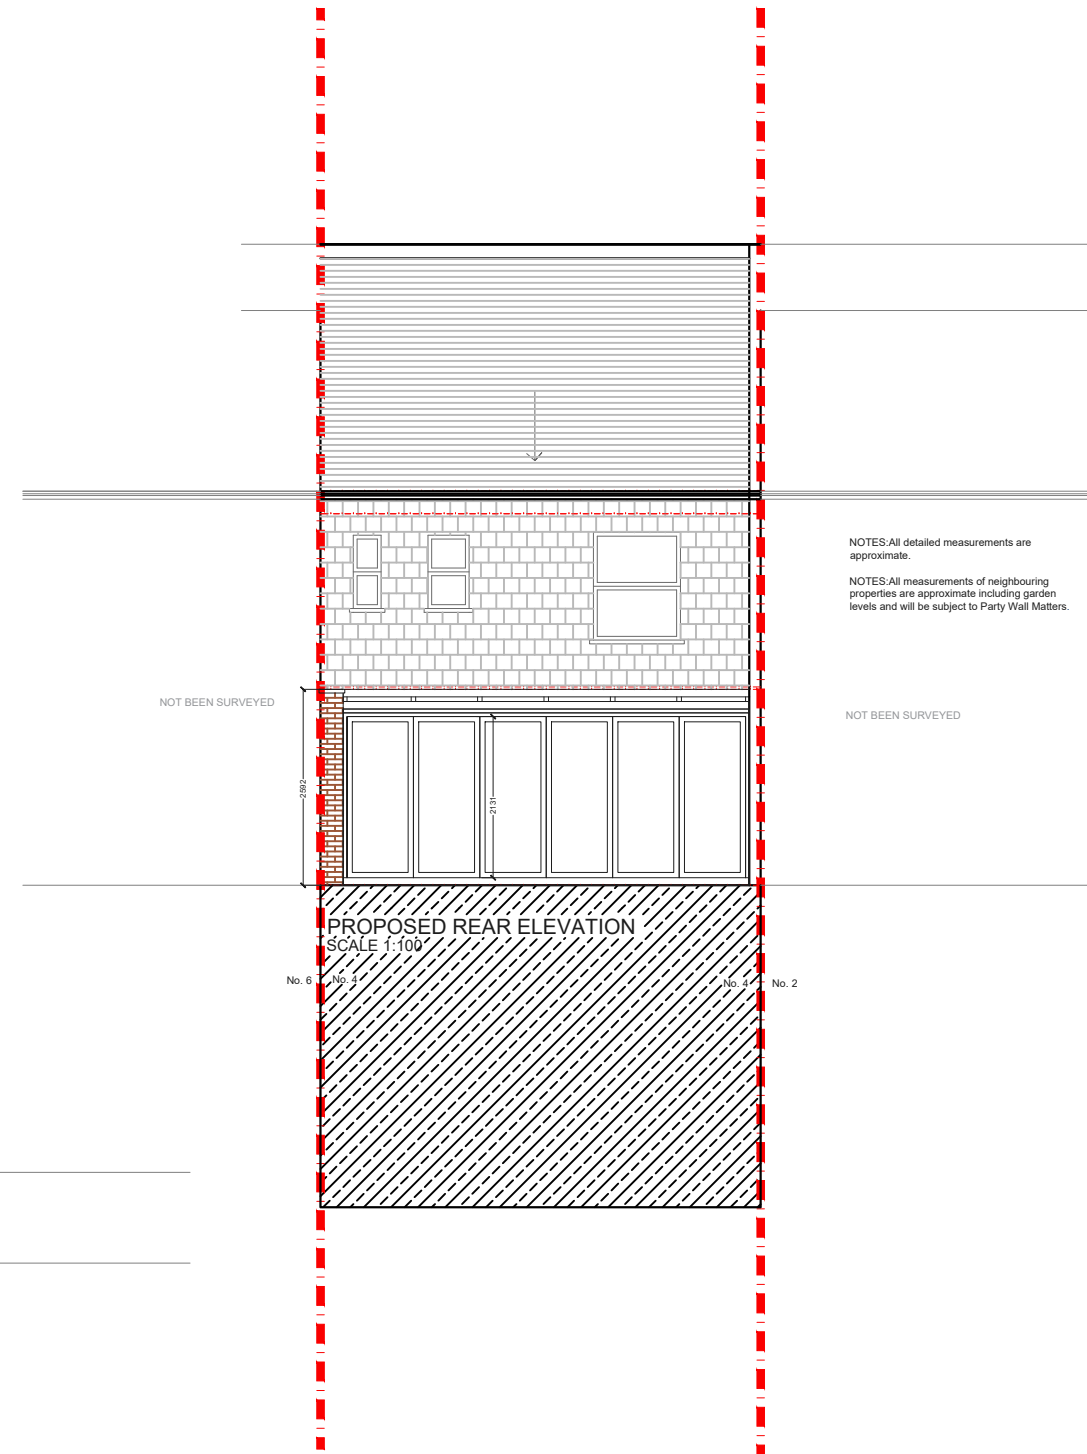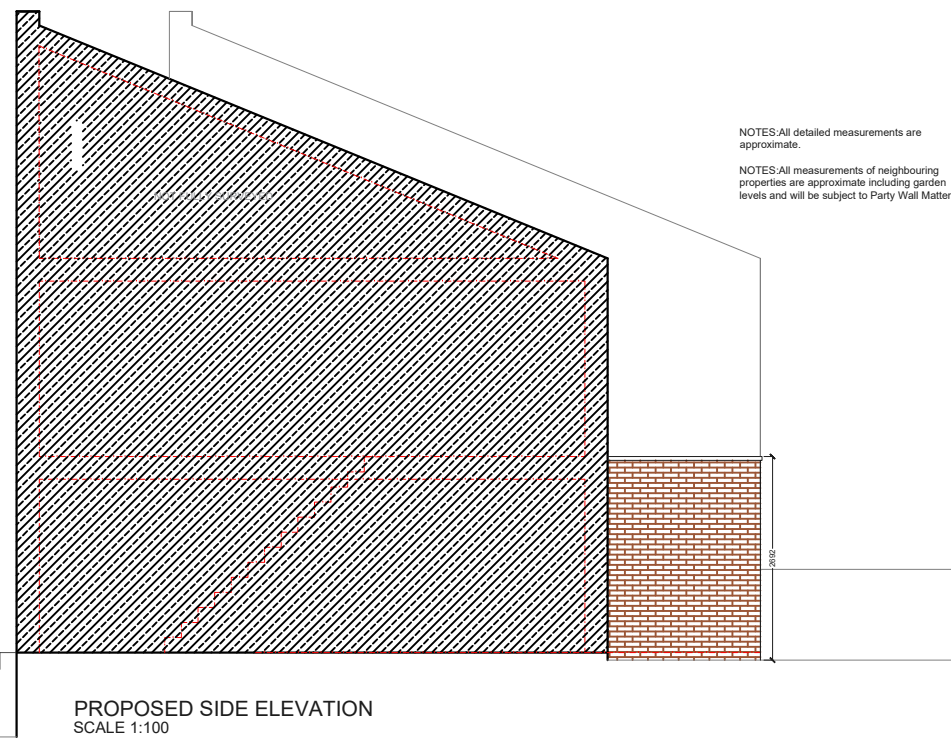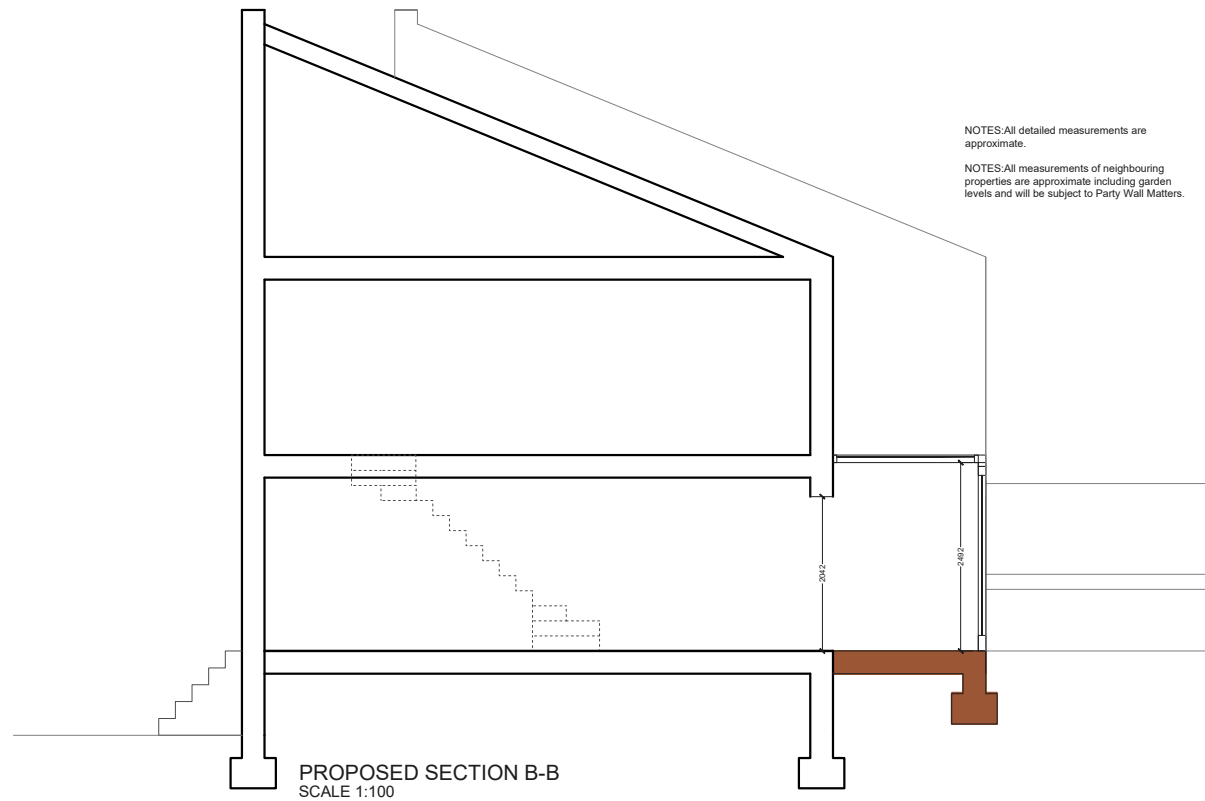



			CLIENT	TW	PROJECT	SEWARDSTONE ROAD E2	SCALE	1:100@A3	DRAWING NO.	REV.	 342 Clapham Road London SW9 9AJ Tel: 0207 242 5353 hello@designnteam.co.uk www.designnteam.co.uk	
					DRAWING TITLE	PROPOSED ELEVATIONS AND SECTION	DATE	07-02-18	DRAWN	SD		P - 3
REV	DATE	NOTES					 Meters @ 1:100@ A3					