


NOTE: All detailed measurements are approximate.
 NOTE: All recessed beams assume that the floor thickness is 6 inches. This cannot be confirmed until the opening up work during the build phase.

NOTE: Pipe work to be imbedded in to the stud wall.

NOTE: Wood door painted white.

NOTE: Contractor to consult client regarding the wall to be 90 degrees.

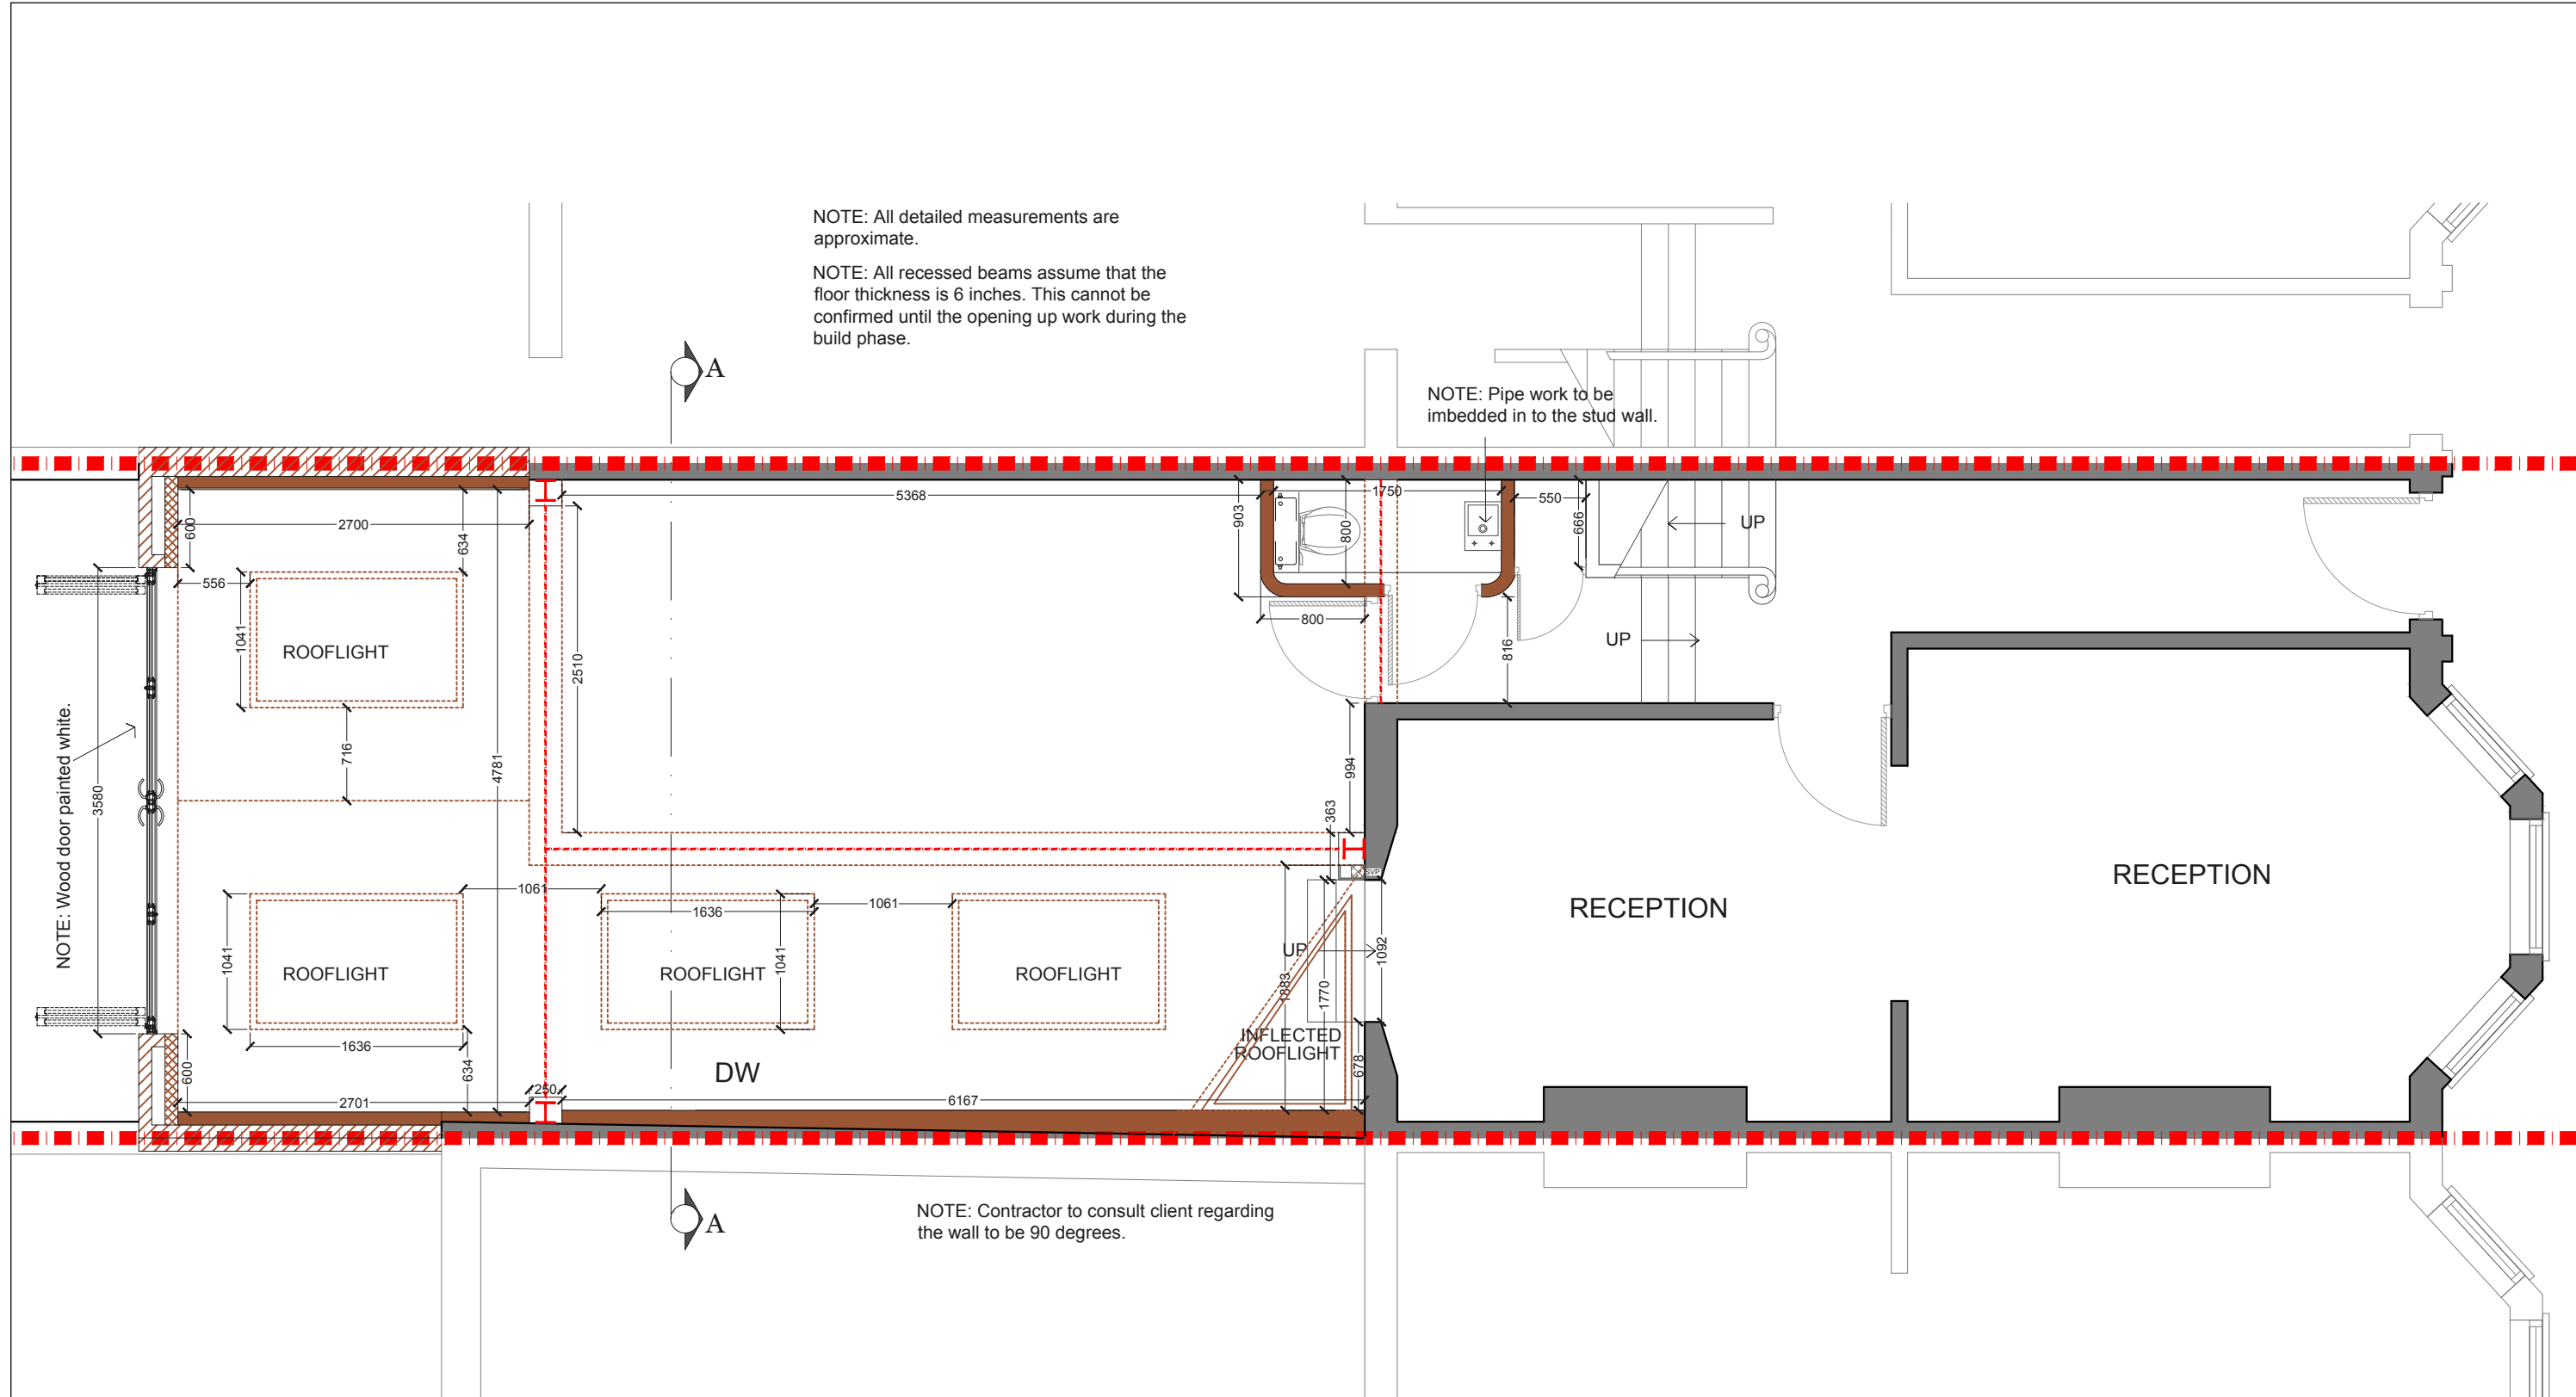


PROPOSED GROUND FLOOR PLAN
 SCALE 1:50

			CLIENT	R&AC		PROJECT	SAINT STEPHEN'S TERRACE, SW8			SCALE	1:50@A3		DRAWING NO.	P-01		REV.		
						DRAWING TITLE	PROPOSED GROUND FLOOR PLAN			DATE	20-06-17	DRAWN	MG	CHECKED	SD			
REV	DATE	NOTES	<small>DRAWINGS TO BE READ IN CONJUNCTION WITH THE RELEVANT DRAWING AND SPECIFICATION. FIGURED DIMENSIONS ONLY. DIMENSIONS SHOULD NOT BE RELIED UPON FOR THE PURPOSES OF ORDERING MATERIAL OR PLACING SUB-CONTRACTOR ORDERS. THIRD PARTIES TO TAKE THEIR OWN SITE MEASUREMENTS. IN THE EVENT THAT A CONTRACTOR OTHER THAN BUILD TEAM HOLBORN LIMITED IS APPOINTED TO EXECUTE THE WORKS, DESIGN TEAM ACCEPTS NO LIABILITY WHATSOEVER FOR THE SPECIFICATION, CALCULATION OR OTHER STRUCTURAL OR NON STRUCTURAL INFORMATION AS IT SO EXISTS PERTAINING TO THE PROPOSED WORKS. ALL DRAWINGS ARE SUBJECT TO ONSITE INSPECTION.</small>															
			<p style="text-align: center;">0 0.5 1 1.5 2 2.5</p> <p style="text-align: center;">Meters @ 1:50@ A3</p>															
			<p style="text-align: right;">designteam the kitchen extension company</p> <p>342 Clapham Road Tel: 0207 242 5353 London hello@designteam.co.uk SW9 9AJ www.designteam.co.uk</p>															


NOTE: All detailed measurements are approximate.

NOTE: All recessed beams assume that the floor thickness is 6 inches. This cannot be confirmed until the opening up work during the build phase.

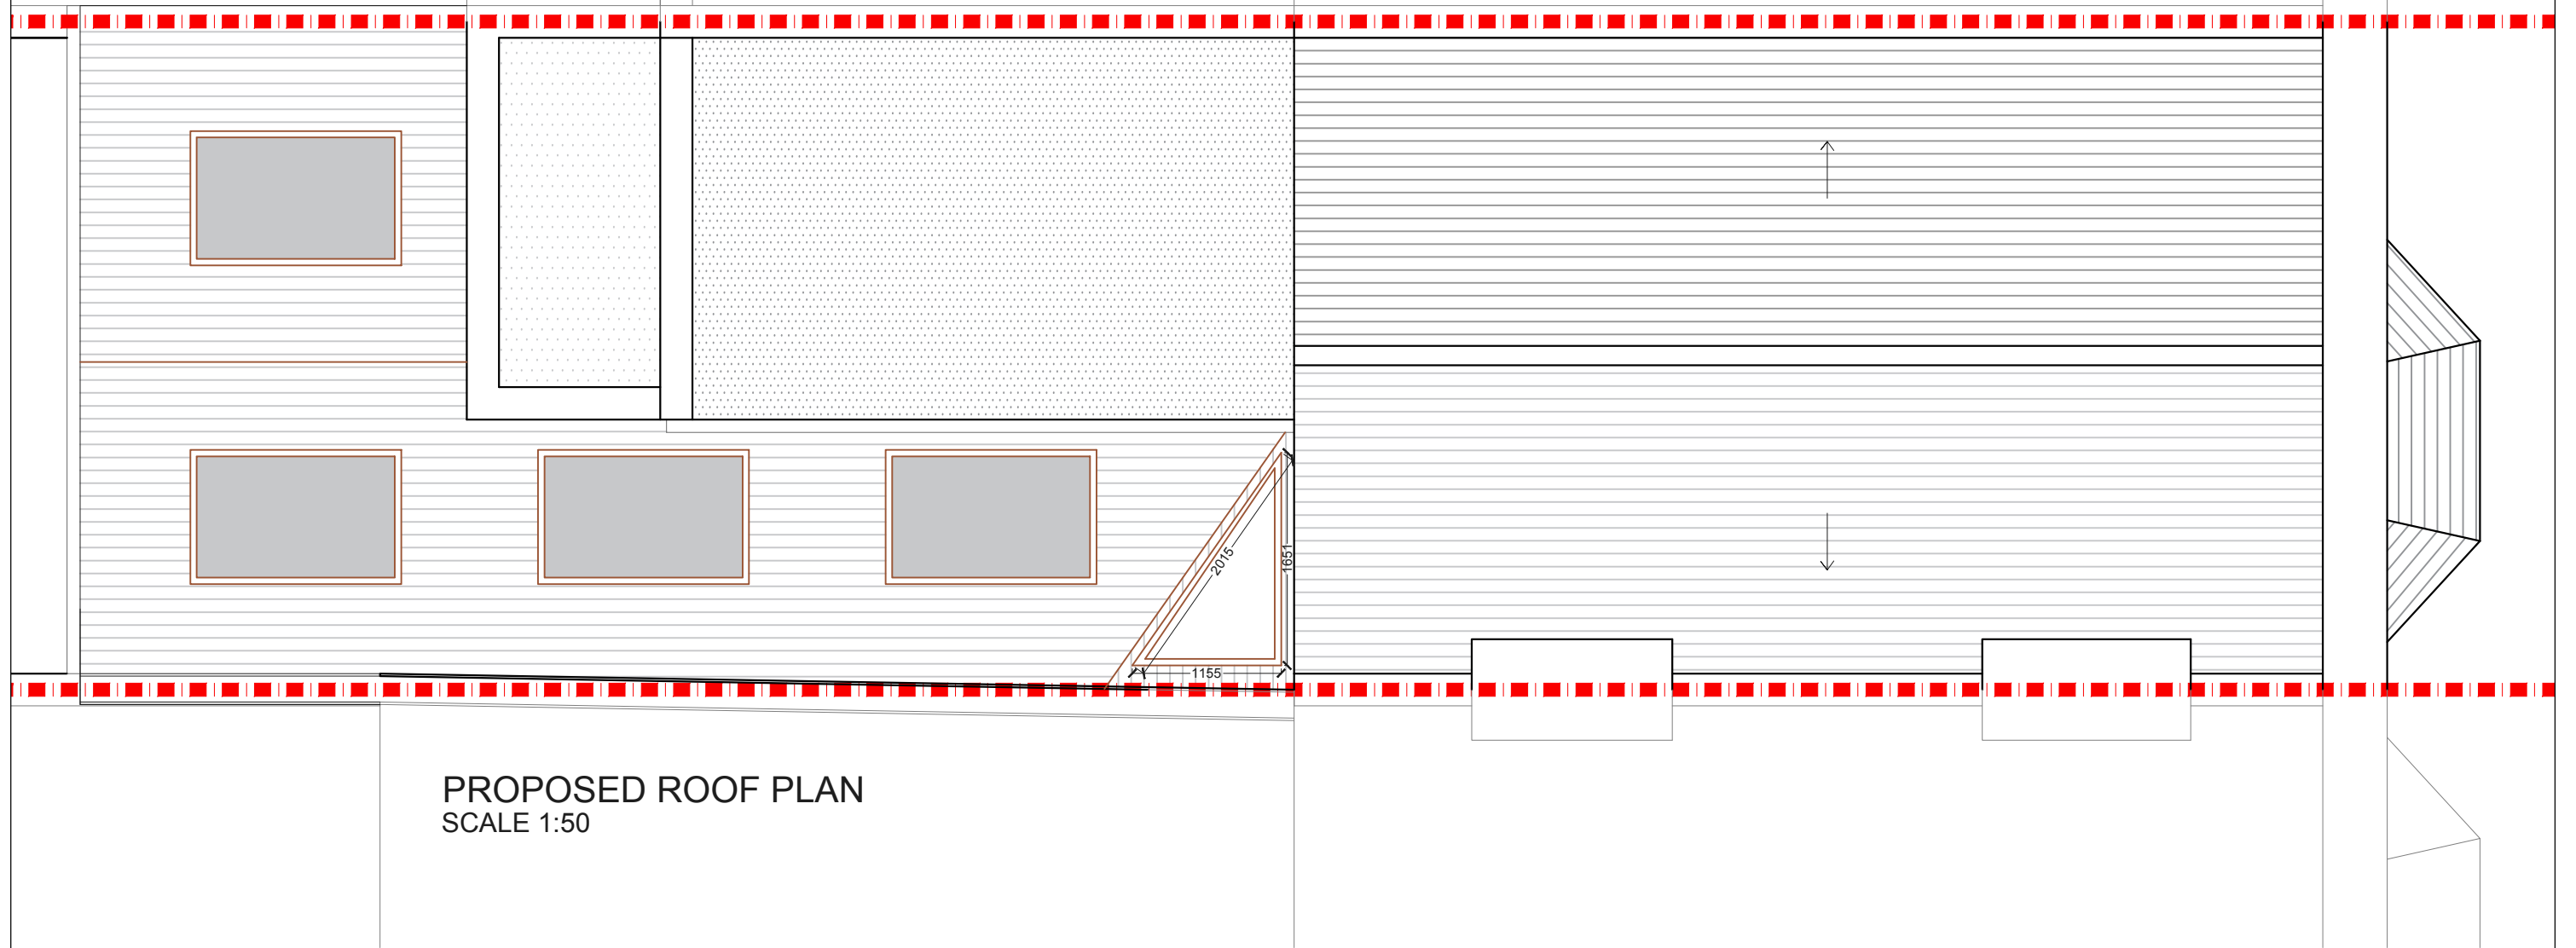


PROPOSED ROOF PLAN
SCALE 1:50

			CLIENT	R&AC		PROJECT	SAINT STEPHEN'S TERRACE, SW8			SCALE	1:50@A3		DRAWING NO.	P-02		REV.			
						DRAWING TITLE	PROPOSED ROOF PLAN			DATE	07-05-17	DRAWN	MG	CHECKED	SD				
REV	DATE	NOTES	<small>DRAWINGS TO BE READ IN CONJUNCTION WITH THE RELEVANT DRAWING AND SPECIFICATION. FIGURED DIMENSIONS ONLY. DIMENSIONS SHOULD NOT BE RELIED UPON FOR THE PURPOSES OF ORDERING MATERIAL OR PLACING SUB-CONTRACTOR ORDERS. THIRD PARTIES TO TAKE THEIR OWN SITE MEASUREMENTS. IN THE EVENT THAT A CONTRACTOR OTHER THAN BUILD TEAM HOLBORN LIMITED IS APPOINTED TO EXECUTE THE WORKS, DESIGN TEAM ACCEPTS NO LIABILITY WHATSOEVER FOR THE SPECIFICATION, CALCULATION OR OTHER STRUCTURAL OR NON STRUCTURAL INFORMATION AS IT SO EXISTS PERTAINING TO THE PROPOSED WORKS. ALL DRAWINGS ARE SUBJECT TO ONSITE INSPECTION.</small>																
																		<p>Meters @ 1:50@ A3</p>	
																		<p>designteam the kitchen extension company</p> <p>342 Clapham Road London SW9 9AJ Tel: 0207 242 5353 hello@designteam.co.uk www.designteam.co.uk</p>	

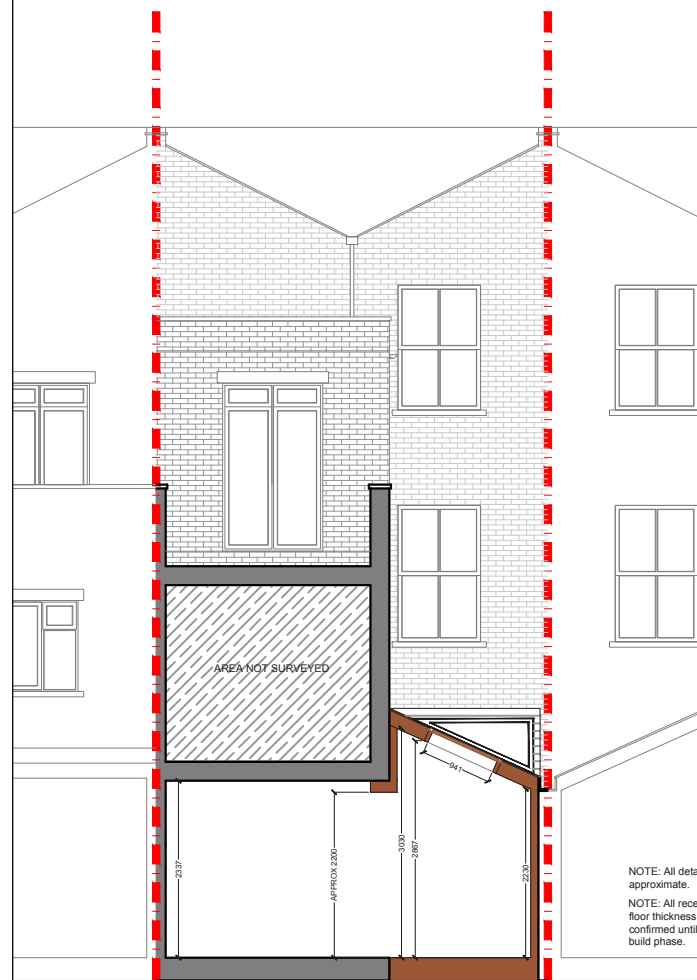


PROPOSED REAR SECTION A_A
SCALE 1:50

NOTE: All detailed measurements are approximate.
NOTE: All recessed beams assume that the floor thickness is 6 inches. This cannot be confirmed until the opening up work during the build phase.

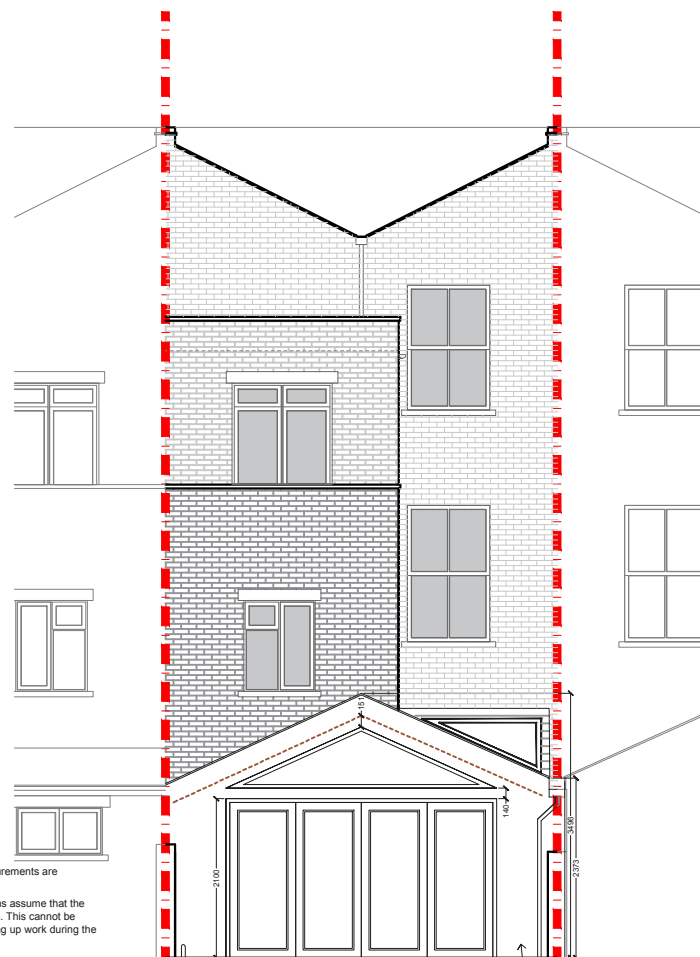

PROPOSED REAR ELEVATION
SCALE 1:50
NOTE: White Render on the rear elevation

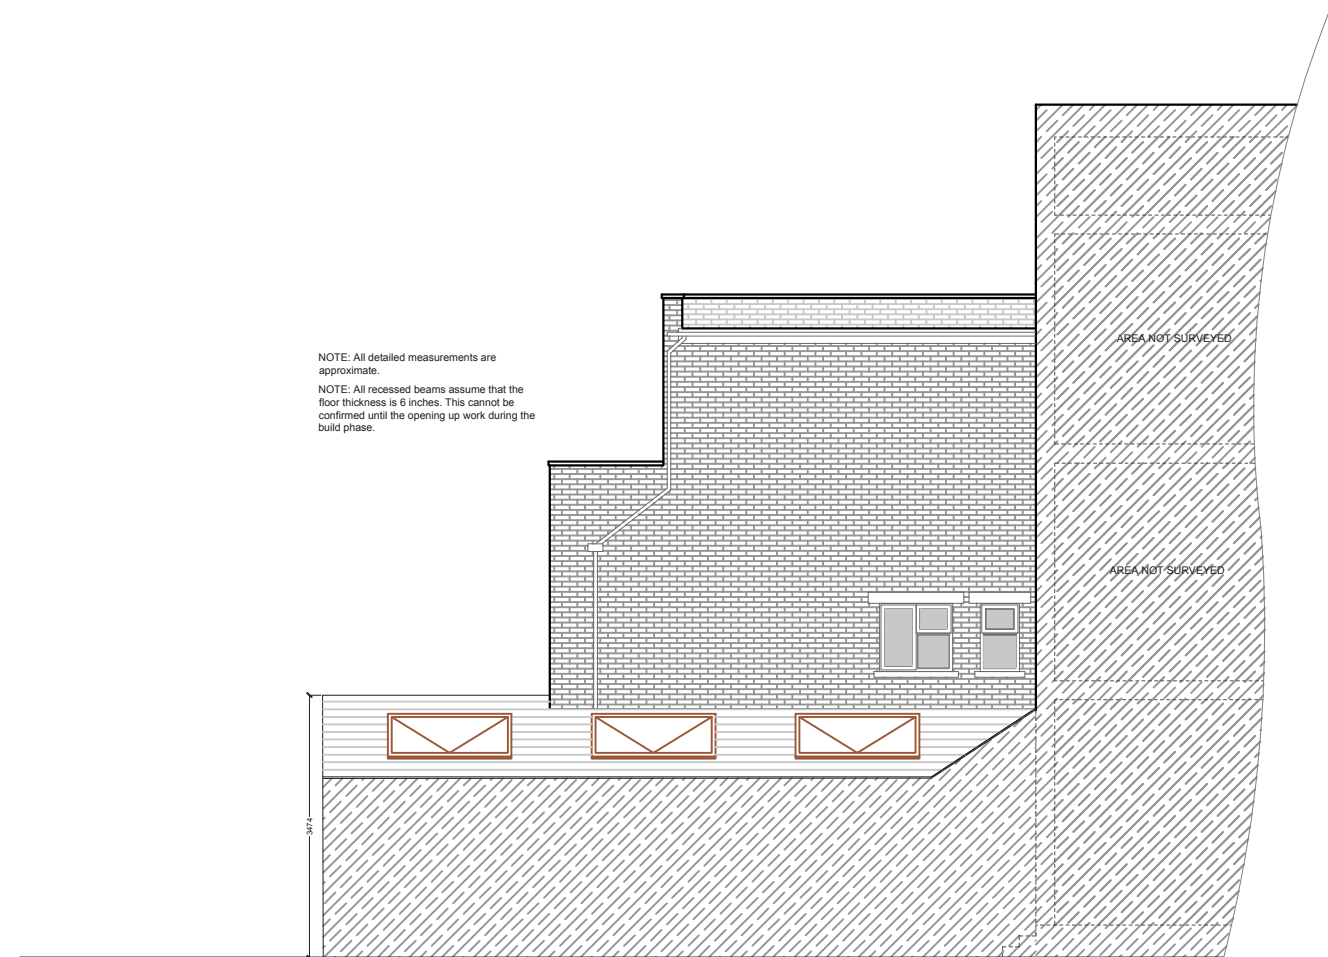

NOTE: All detailed measurements are approximate.
NOTE: All recessed beams assume that the floor thickness is 6 inches. This cannot be confirmed until the opening up work during the build phase.

PROPOSED SIDE ELEVATION
SCALE 1:50

REV	DATE	NOTES

CLIENT	R&AC
DRAWINGS TO BE READ IN CONJUNCTION WITH THE RELEVANT DRAWING AND SPECIFICATION. FIGURED DIMENSIONS ONLY. DIMENSIONS SHOULD NOT BE RELIED UPON FOR THE PURPOSES OF ORDERING MATERIAL OR PLACING SUB-CONTRACTOR ORDERS. THIRD PARTIES TO TAKE THEIR OWN SITE MEASUREMENTS. IN THE EVENT THAT A CONTRACTOR OTHER THAN BUILD TEAM HOLBORN LIMITED IS APPOINTED TO EXECUTE THE WORKS, DESIGN TEAM ACCEPTS NO LIABILITY WHATSOEVER FOR THE SPECIFICATION, CALCULATION OR OTHER STRUCTURAL OR NON STRUCTURAL INFORMATION AS IT SO EXISTS PERTAINING TO THE PROPOSED WORKS. ALL DRAWINGS ARE SUBJECT TO ONSITE INSPECTION.	

PROJECT	SAINT STEPHEN'S TERRACE, SW8
DRAWING TITLE	PROPOSED ELEVATIONS AND SECTION

SCALE	1:100@A3	DRAWING NO.	P-03	REV.	
DATE	20-06-17	DRAWN	SD	CHECKED	SD
<p>Meters @ 1:100@ A3</p>					

designteam
the kitchen extension company

342 Clapham Road
London
SW9 9AJ

Tel: 0207 242 5353
hello@designteam.co.uk
www.designteam.co.uk