


PROPOSED GROUND FLOOR PLAN
SCALE 1:100

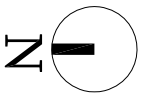

REV	DATE	NOTES


CLIENT
VH

DRAWINGS TO BE READ IN CONJUNCTION WITH RELEVANT DRAWING AND SPECS. FIGURED DIMENSIONS ONLY. DIMENSIONS SHOULD NOT BE RELIED UPON FOR CONSTRUCTION. THE CONTRACTOR SHALL BE RESPONSIBLE FOR OBTAINING ALL NECESSARY PERMITS AND APPROVALS. 

PROJECT
**STEPHENDALE ROAD
LONDON SW6**

DRAWING TITLE
**PROPOSED GROUND
FLOOR PLAN**



SCALE 1:100@A3	DRAWING NO. P1	REV.
DATE 30-10-14	DRAWN FZ	

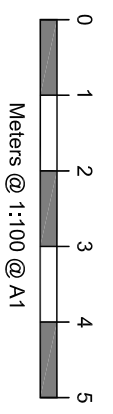


buildteam
the side return extension company

Unit 1F
26-32 Voltaire Road
London SW4 6DH


T 020 7495 6561
info@buildteam.com
www.buildteam.com

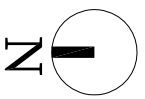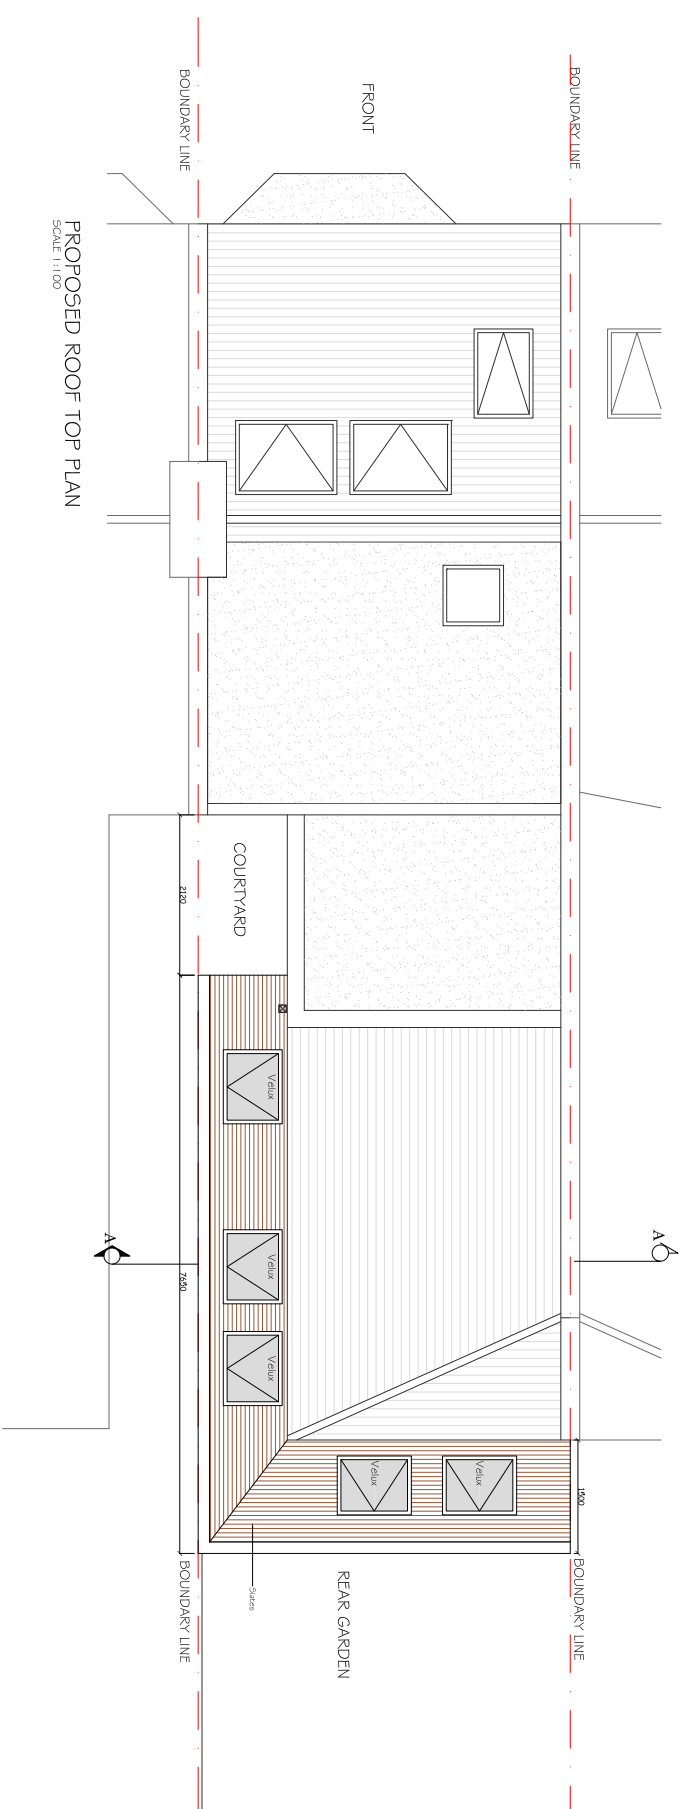


CLIENT	V H		
PROJECT	STEPHENDALE ROAD LONDON SW6		
DRAWING TITLE	PROPOSED ROOF TOP PLAN		
SCALE	1:100@A3	DRAWING NO.	P2
DATE	30-10-14	DRAWN	FZ
REV.			
REV.	DATE	NOTES	
		<small> DRAWINGS TO BE READ IN CONJUNCTION WITH RELEVANT DRAWING AND SPECS. FIGURED DIMENSIONS ONLY. DIMENSIONS SHOULD NOT BE RELIED UPON FOR CONSTRUCTION. THE CONTRACTOR SHALL BE RESPONSIBLE FOR OBTAINING ALL NECESSARY PERMITS AND APPROVALS. </small>	

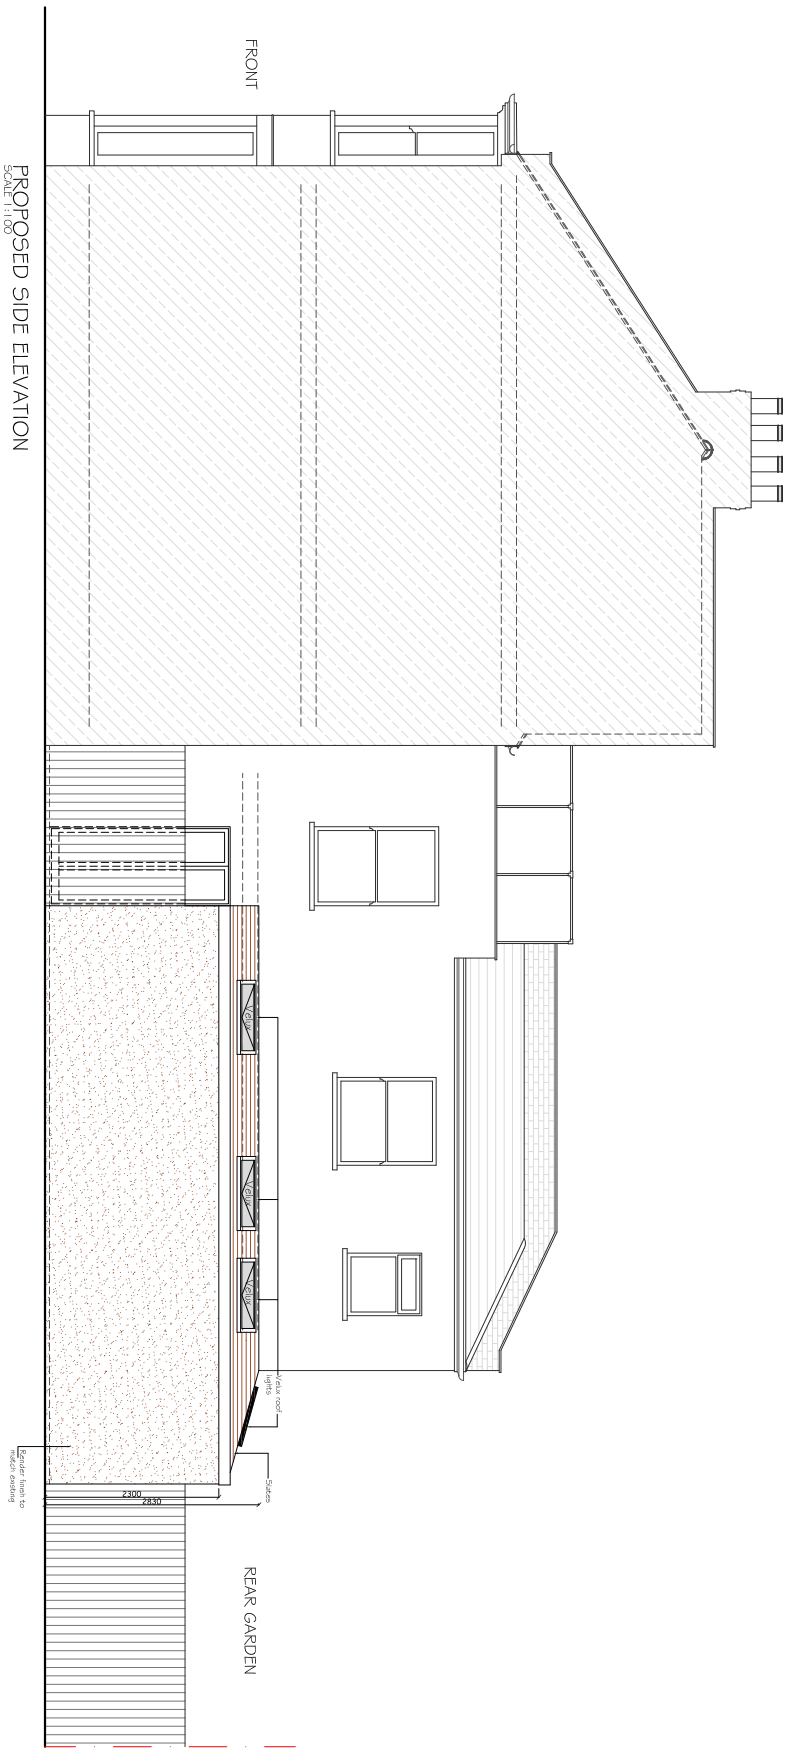


PROPOSED SIDE ELEVATION
SCALE 1:100

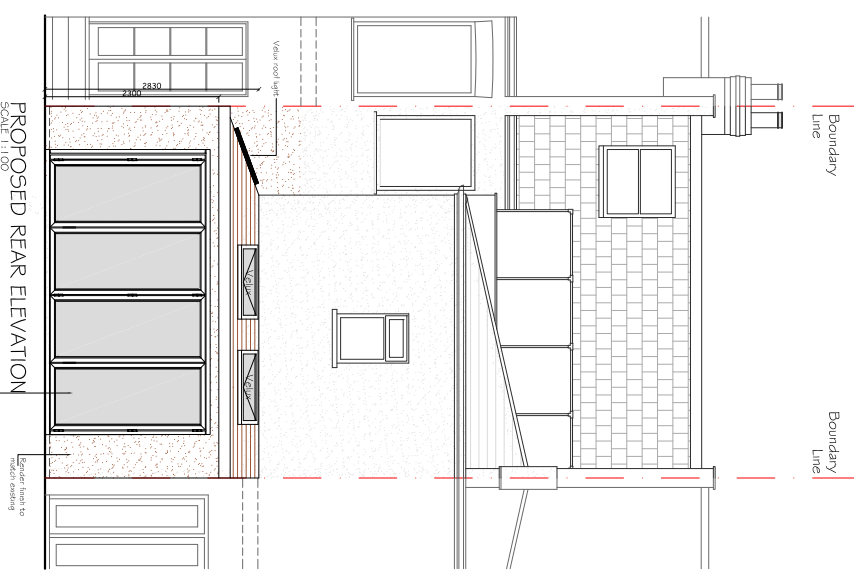

PROPOSED REAR ELEVATION
SCALE 1:100

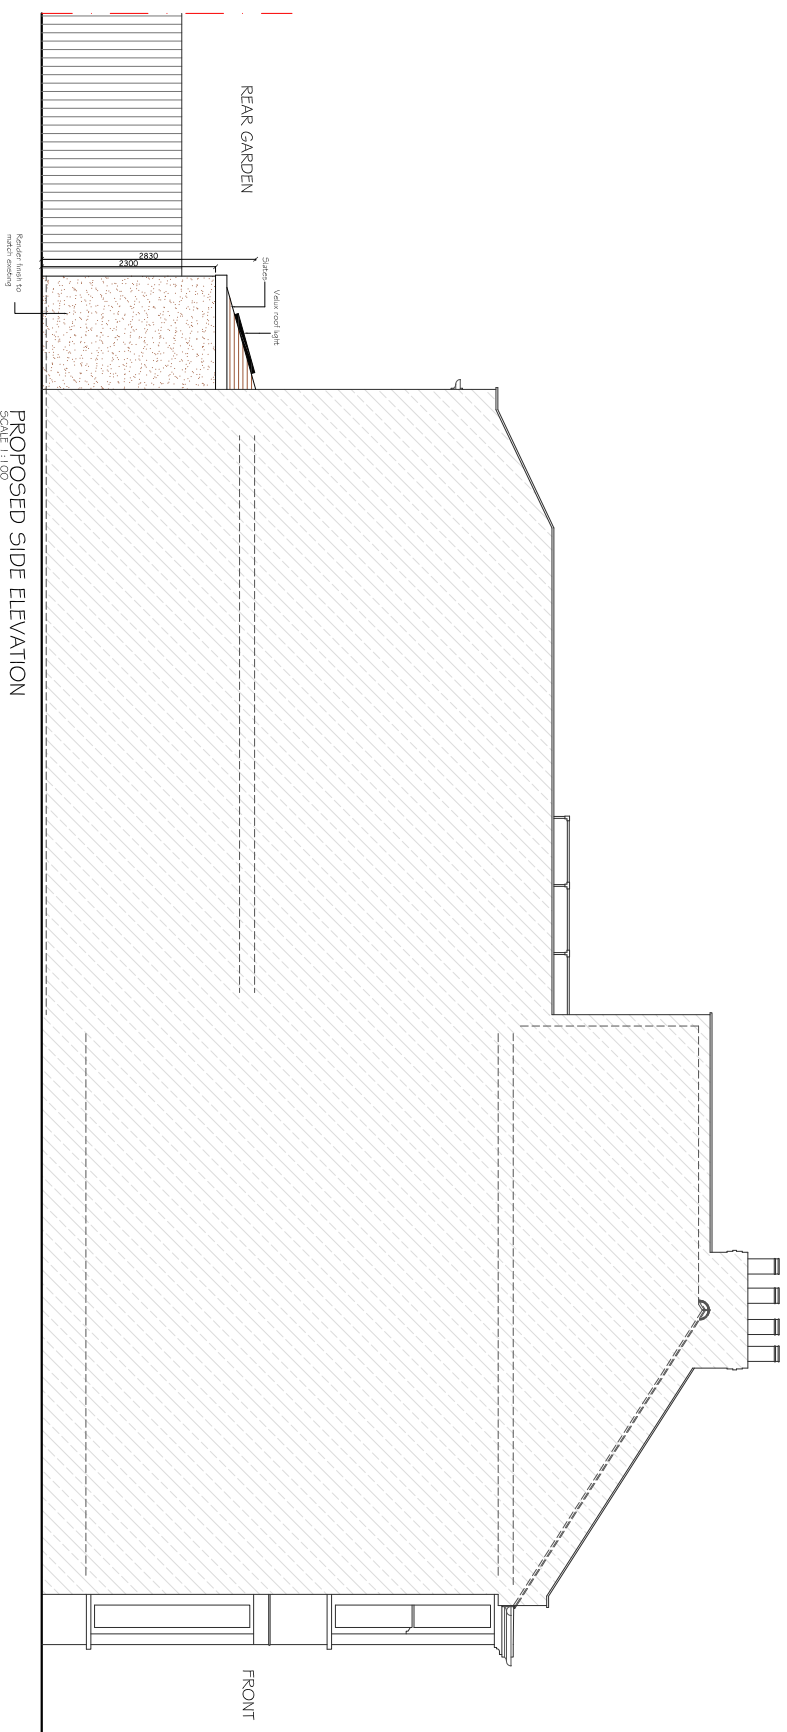

PROPOSED SIDE ELEVATION
SCALE 1:100

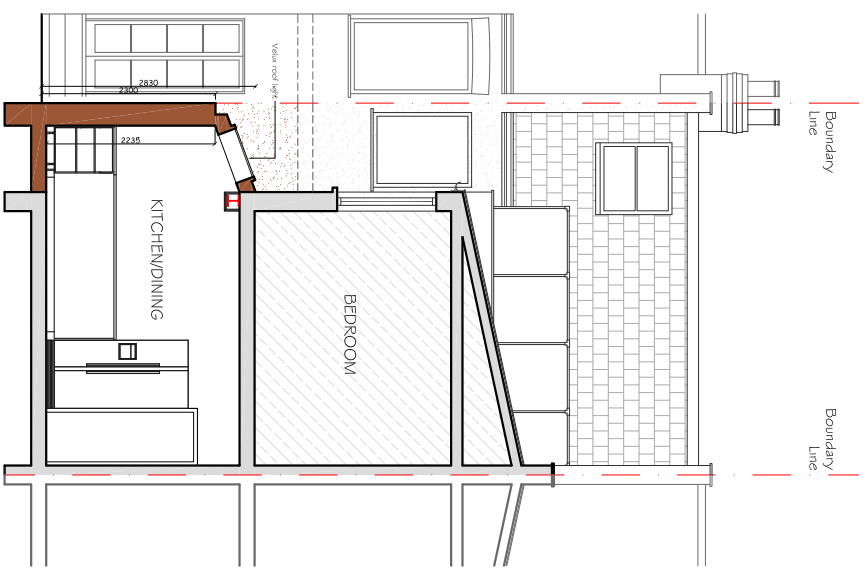

PROPOSED SECTIONAL ELEVATION A-A
SCALE 1:100

REV	DATE	NOTES	CLIENT	PROJECT	SCALE	DRAWING NO.	REV.	buildteam the side return extension company Unit 1F 26-32 Voltaire Road London SW4 6DH T 020 7495 6561 info@buildteam.com www.buildteam.com
			VH	STEPHENDALE ROAD LONDON SW6	1:100@A3 DATE 30-10-14 DRAWN FZ	P3		
DRAWINGS TO BE READ IN CONJUNCTION WITH RELEVANT DRAWING AND SPECS. FIGURED DIMENSIONS ONLY. DIMENSIONS SHOULD NOT BE RELIED UPON PARTS. THIRD PARTY SUPPLIERS TO CHECK THEIR OWN SITE MEASUREMENTS. IN THE EVENT OF DISCREPANCY OTHER THAN BUILDING TEAM, HOLDEN LIMITED IS APPOINTED TO EXECUTE THE WORKS. BUILD TEAM HOLDEN LIMITED ACCEPTS NO LIABILITY WHATSOEVER FOR THE SPECIFICATION, CALCULATION OR OTHER STRUCTURAL OR NON-STRUCTURAL INFORMATION AS IT SO EXISTS PERTAINING TO THE PROPOSED WORKS CONTAINED HEREWITH.								