


REV.	DATE	NOTES	CLIENT	PROJECT ADDRESS	SCALE	DRAWN	DRAWING NO.	REVISION
			SQ	TEMPERLEY ROAD, SW12	1:100@A3	DA	P-2	
				DRAWING TITLE	DATE			
				<b>PROPOSED LOFT AND ROOF PLAN</b>	28-08-2020			

Meters @ 1:100@ A3

**designteam**


342 Clapham Road  
London  
SW9 9AJ

Tel: 0207 242 5353  
hello@designteam.co.uk  
www.designteam.co.uk

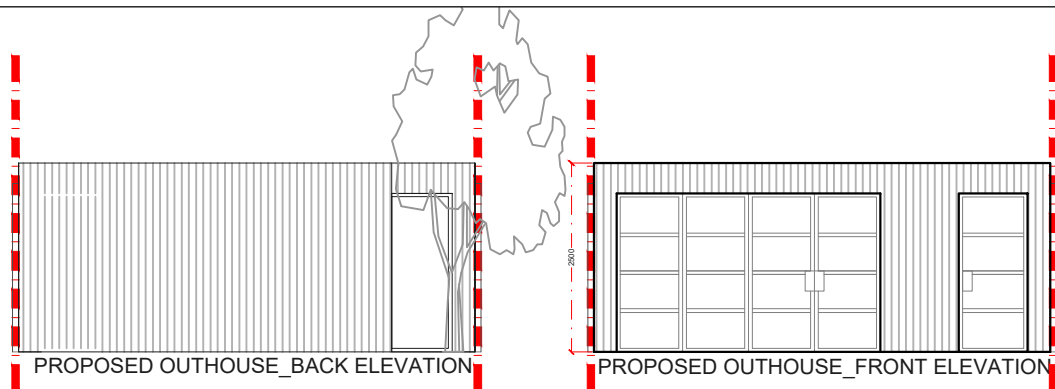


PROPOSED OUTHOUSE\_BACK ELEVATION

PROPOSED OUTHOUSE\_FRONT ELEVATION

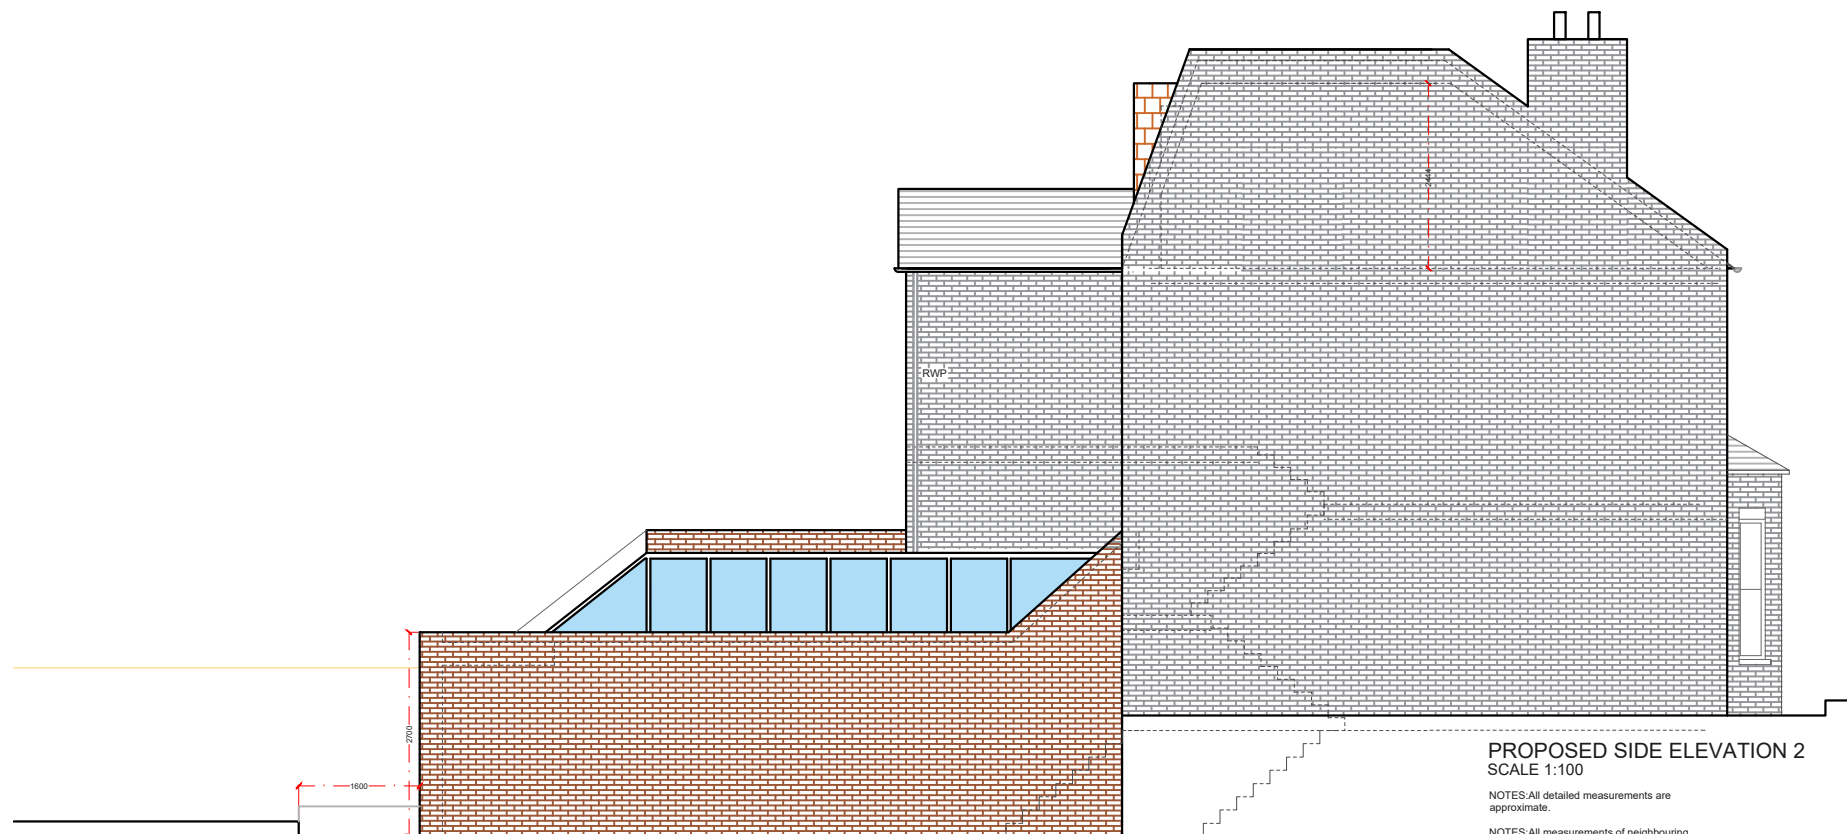


PROPOSED SIDE ELEVATION 2  
SCALE 1:100

NOTES: All detailed measurements are approximate.  
NOTES: All measurements of neighbouring properties are approximate including garden levels and will be subject to Party Wall Matters.

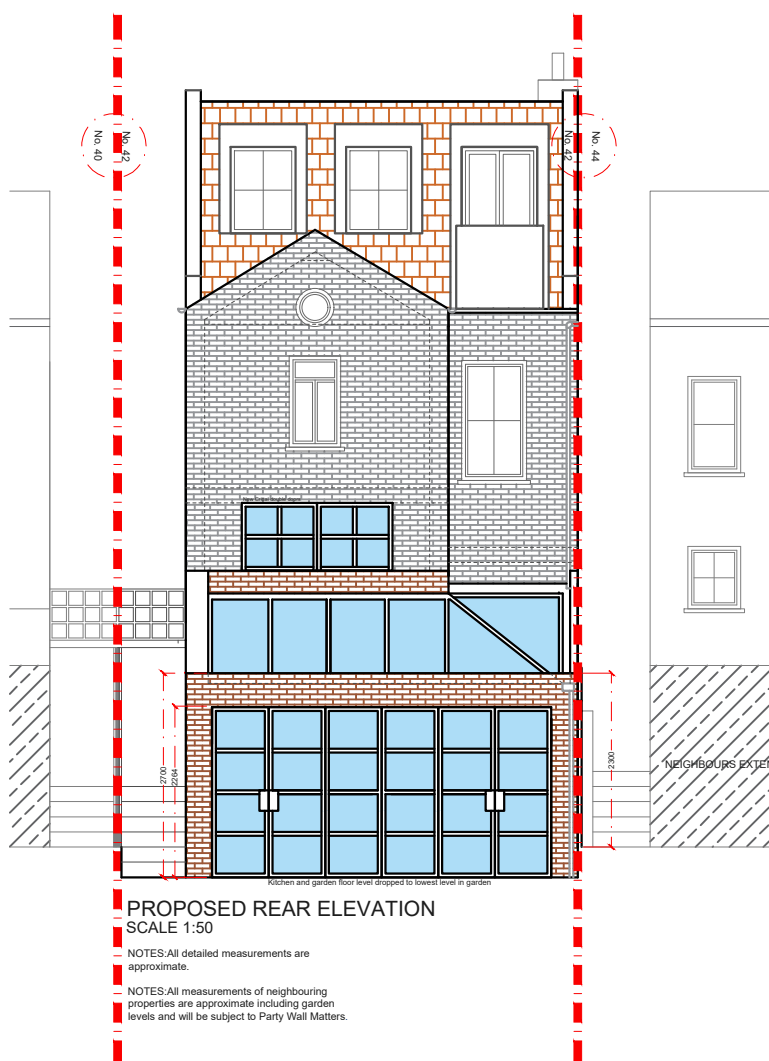

PROPOSED REAR ELEVATION  
SCALE 1:50

NOTES: All detailed measurements are approximate.  
NOTES: All measurements of neighbouring properties are approximate including garden levels and will be subject to Party Wall Matters.

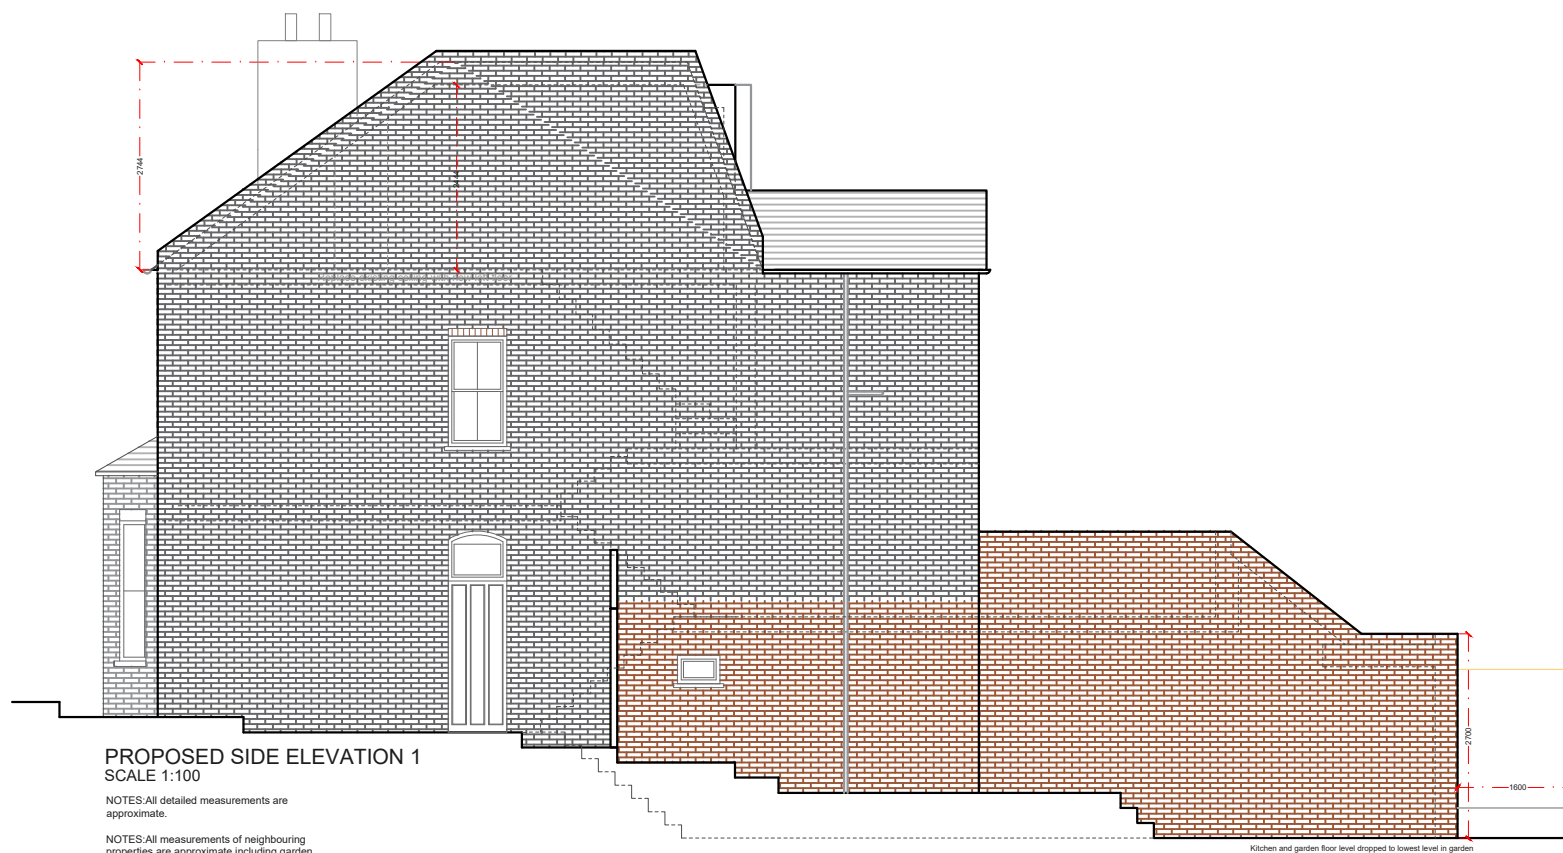

PROPOSED SIDE ELEVATION 1  
SCALE 1:100

NOTES: All detailed measurements are approximate.  
NOTES: All measurements of neighbouring properties are approximate including garden levels and will be subject to Party Wall Matters.

REV.	DATE	NOTES	CLIENT	PROJECT ADDRESS	SCALE	DRAWN	DRAWING NO.	REVISION
			SQ	TEMPERLEY ROAD, SW12	1:100@A3	DA	P-3	
				DRAWING TITLE	DATE			
				PROPOSED REAR, FRONT AND SIDE ELEVATIONS	28-08-2020			
					<p>Meters @ 1:100@ A3</p>			
					<p>342 Clapham Road London SW9 9AJ Tel: 0207 242 5353 hello@designteam.co.uk www.designteam.co.uk</p>			

designteam