



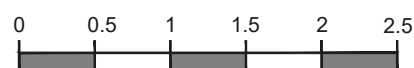
NOTES: All detailed measurements are approximate.

NOTES: All measurements of neighbouring properties are approximate including garden levels and will be subject to Party Wall Matters.

NOTES: All recessed beams assume that the floor thickness is 6 inches. This cannot be confirmed until the opening up work during the build phase.


PROPOSED SECOND FLOOR PLAN
SCALE 1:50

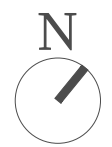

			CLIENT	LA	PROJECT	TREMAINE ROAD SE20	SCALE	1:50@A3	DRAWING NO.	REV.	 342 Clapham Road London SW9 9AJ Tel: 0207 242 5353 hello@designteam.co.uk www.designteam.co.uk	
					DRAWING TITLE	PROPOSED SECOND FLOOR PLAN	DATE	08-12-17	DRAWN	MH		P - 1
REV	DATE	NOTES					 Meters @ 1:50@A3					



Approximate position of neighbors property

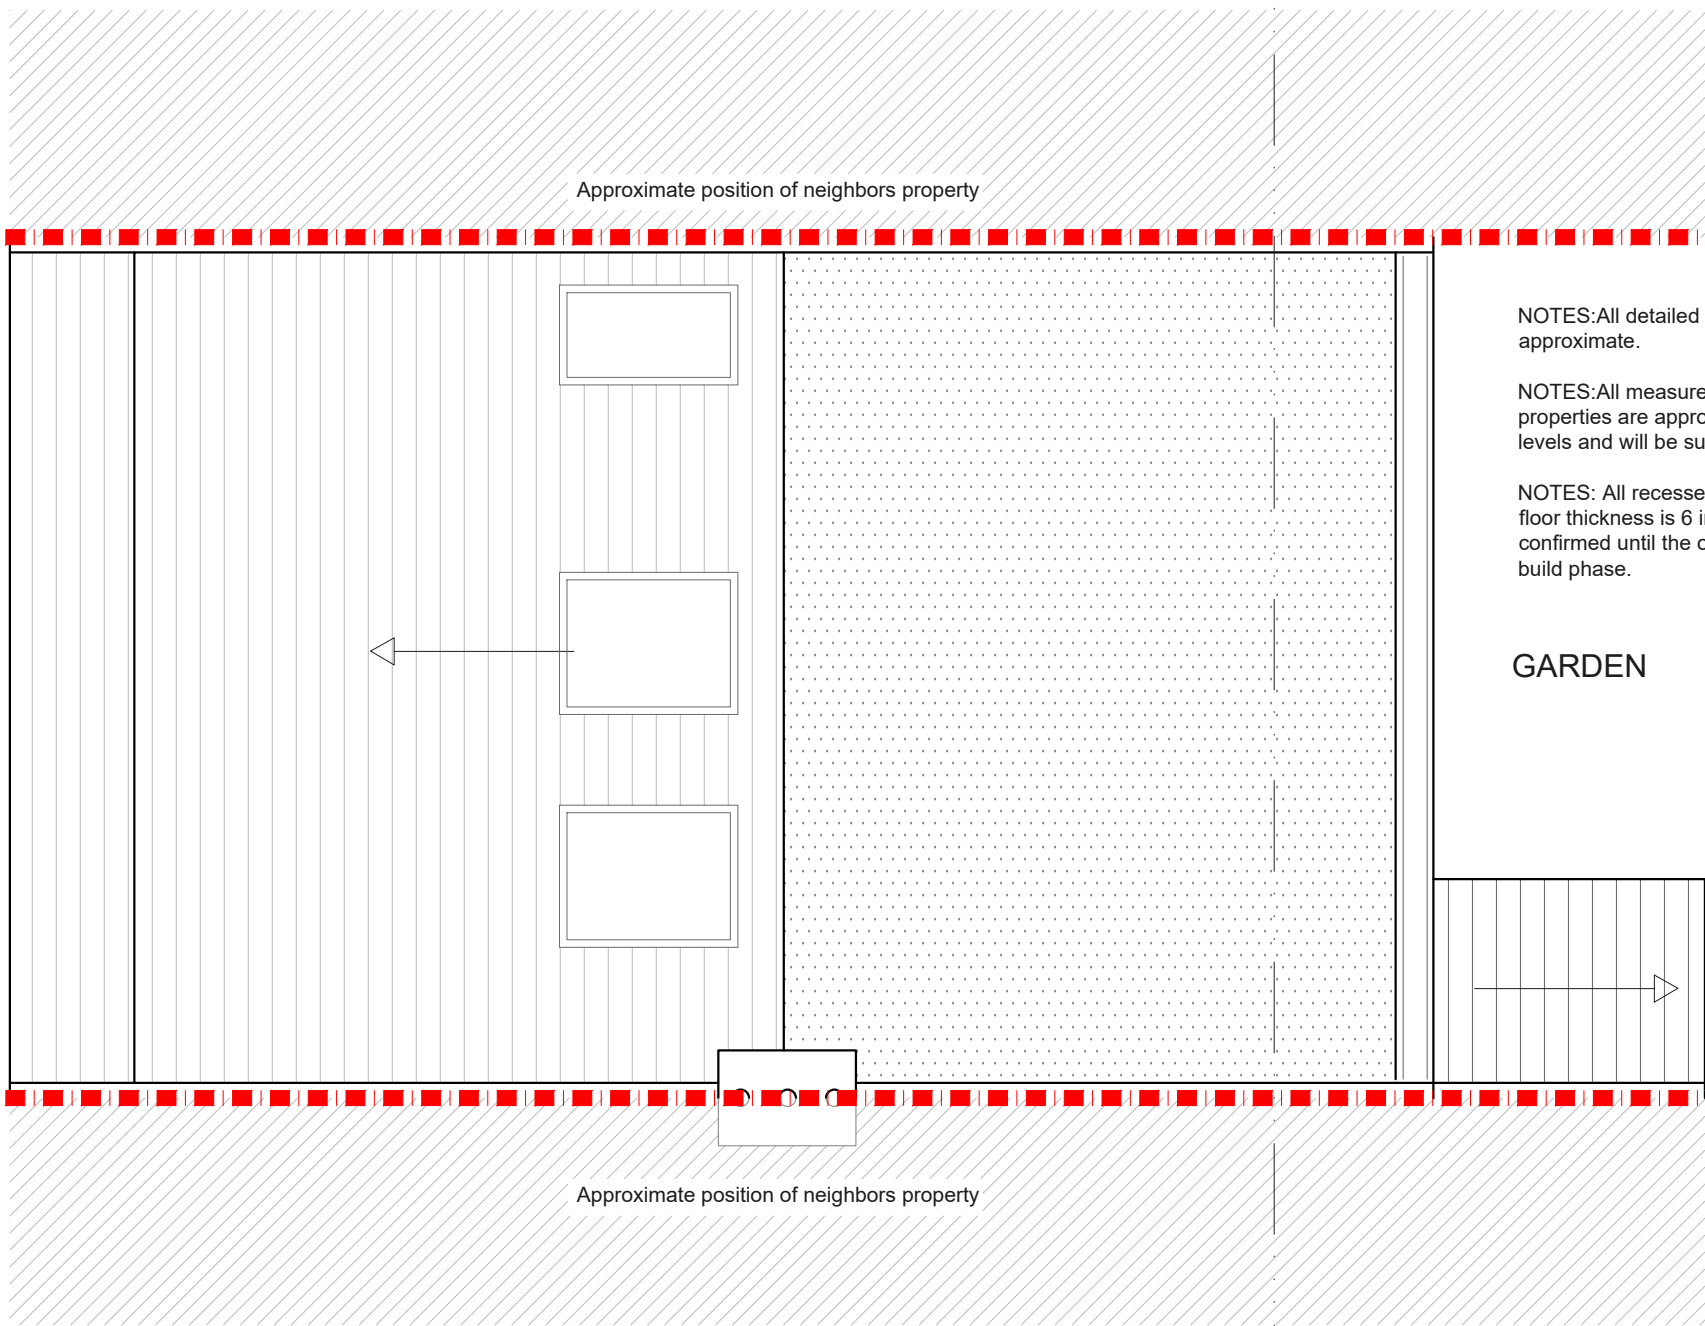

NOTES: All detailed measurements are approximate.

NOTES: All measurements of neighbouring properties are approximate including garden levels and will be subject to Party Wall Matters.

NOTES: All recessed beams assume that the floor thickness is 6 inches. This cannot be confirmed until the opening up work during the build phase.


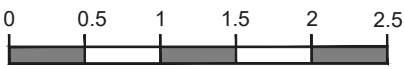
GARDEN



Approximate position of neighbors property

PROPOSED ROOF PLAN
SCALE 1:50




			CLIENT	LA	PROJECT	TREMAINE ROAD SE20	SCALE	1:50@A3	DRAWING NO.	REV.	 <p>342 Clapham Road London SW9 9AJ Tel: 0207 242 5353 hello@designteam.co.uk www.designteam.co.uk</p>	
							DATE	08-12-17	DRAWN	MH		P - 2
REV	DATE	NOTES			DRAWING TITLE	PROPOSED ROOF PLAN	 <p>Meters @ 1:50@ A3</p>					


NOTES: All detailed measurements are approximate.

NOTES: All measurements of neighbouring properties are approximate including garden levels and will be subject to Party Wall Matters.


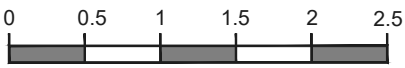
NOTES: All recessed beams assume that the floor thickness is 6 inches. This cannot be confirmed until the opening up work during the build phase.

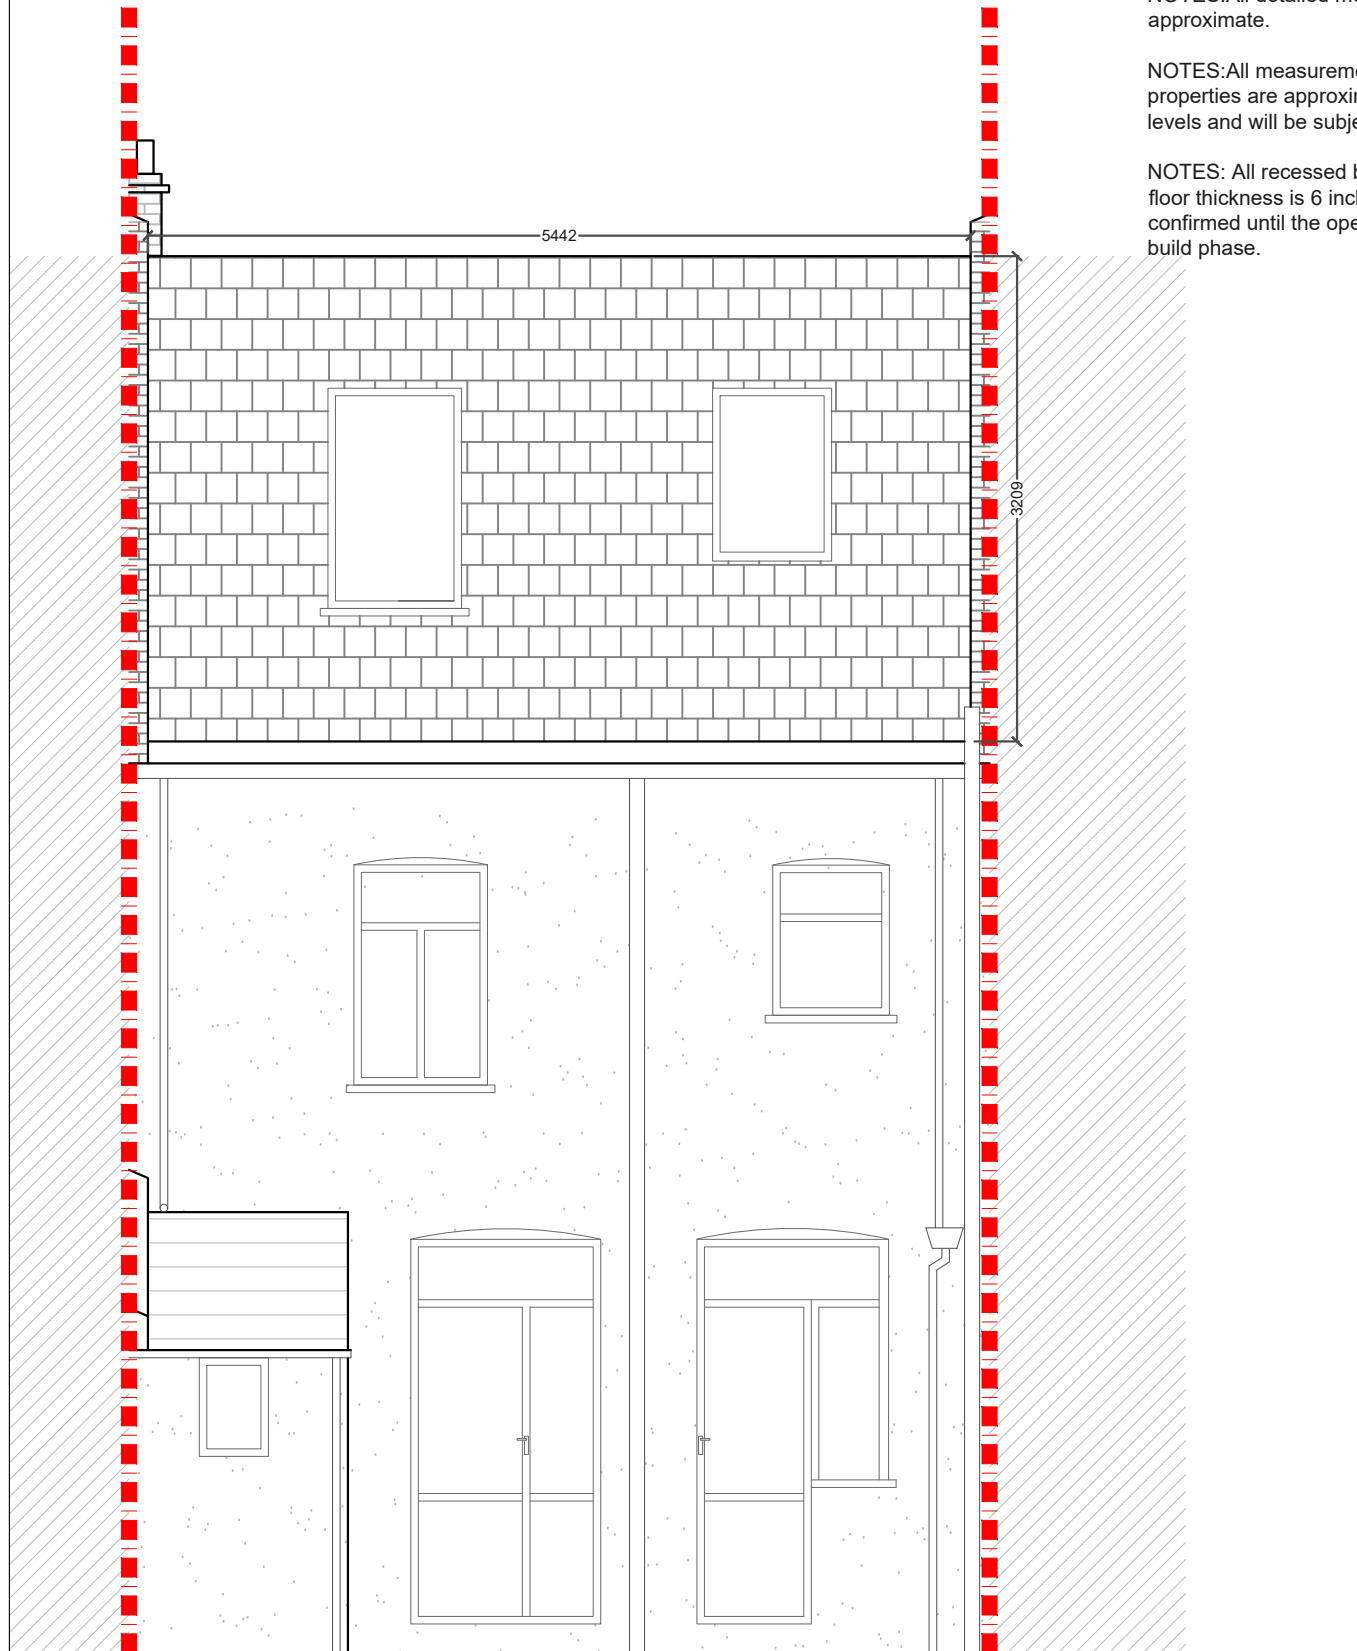

PROPOSED REAR ELEVATION
SCALE 1:50

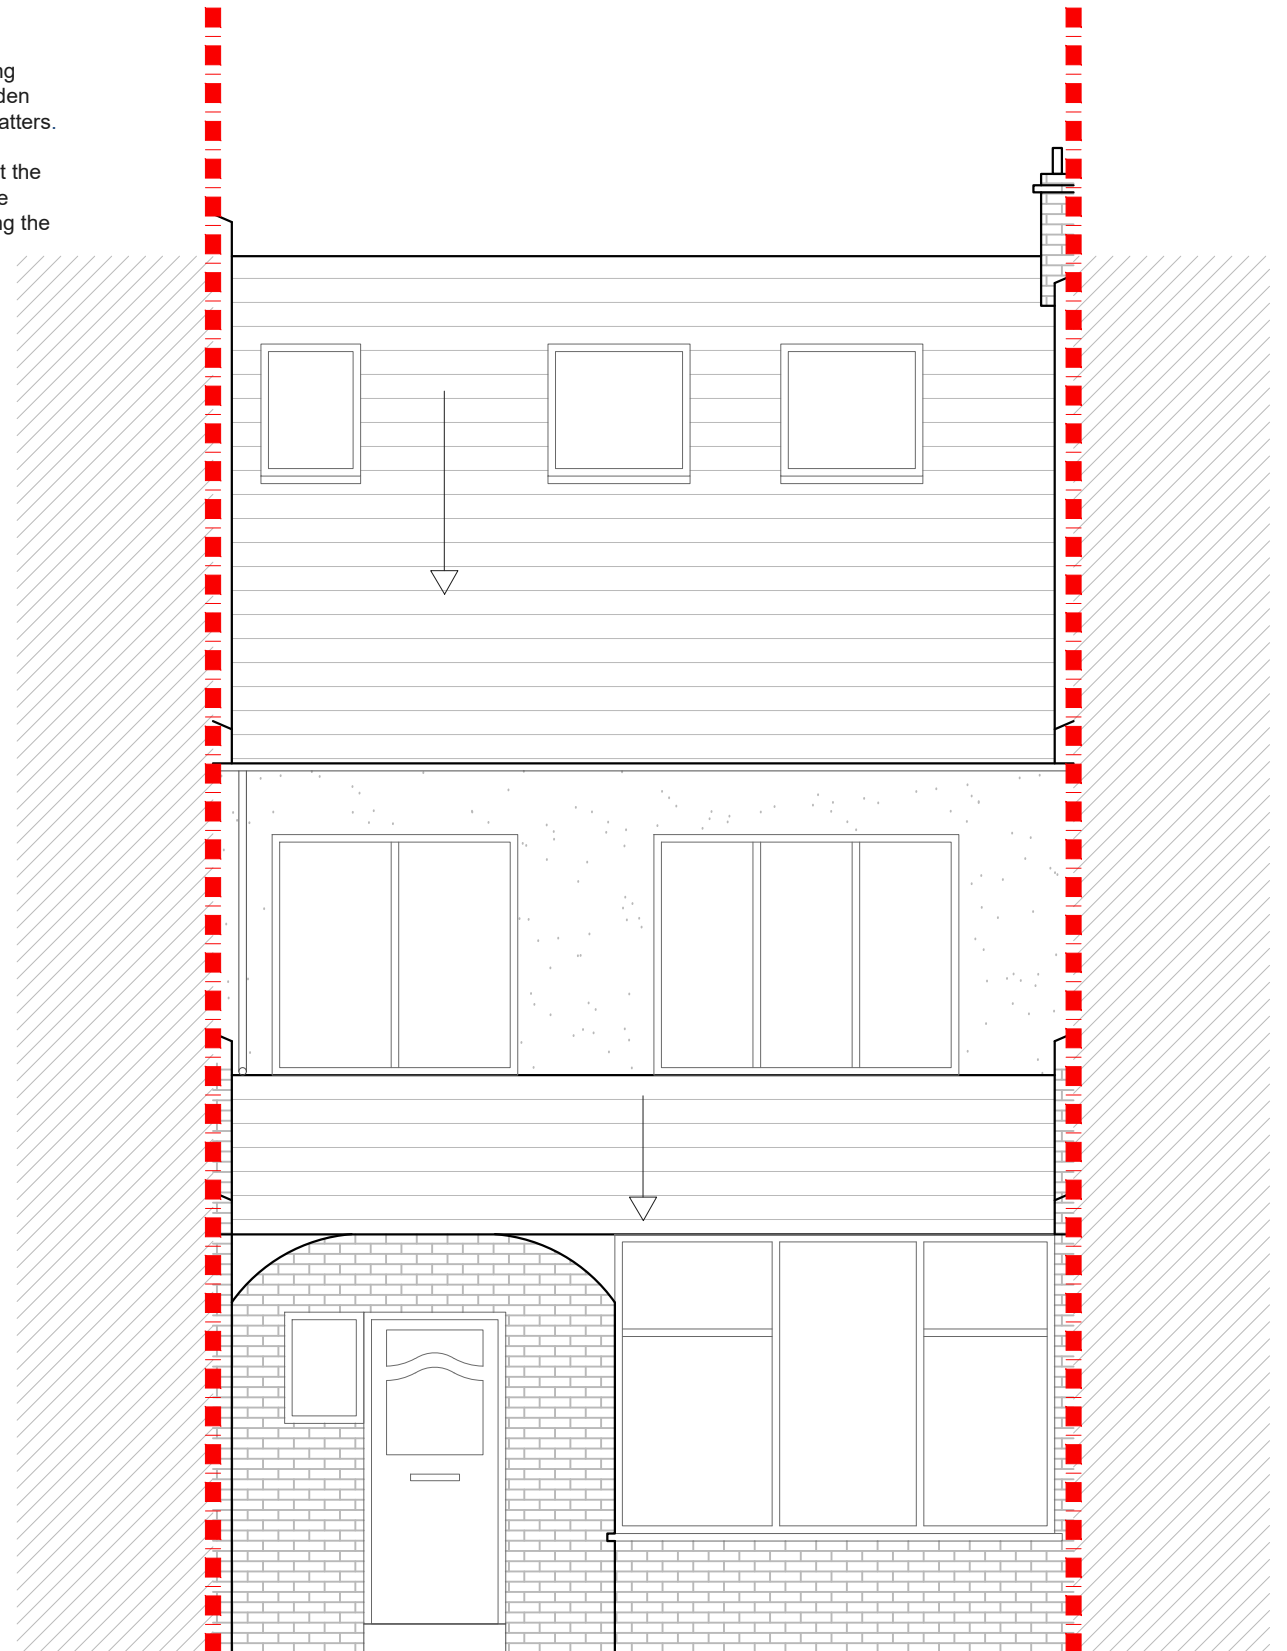

PROPOSED FRONT ELEVATION
SCALE 1:50

			CLIENT	LA	PROJECT	TREMAINE ROAD SE20	SCALE	1:50@A3	DRAWING NO.	REV.	 <p>342 Clapham Road London SW9 9AJ</p> <p>Tel: 0207 242 5353 hello@designteam.co.uk www.designteam.co.uk</p>	
					DRAWING TITLE	PROPOSED REAR AND FRONT ELEVATION	DATE	08-12-17	DRAWN	MH		P - 3
REV	DATE	NOTES					 <p>Meters @ 1:50@ A3</p>					