


No. 61
No. 59


No. 59
No. 57

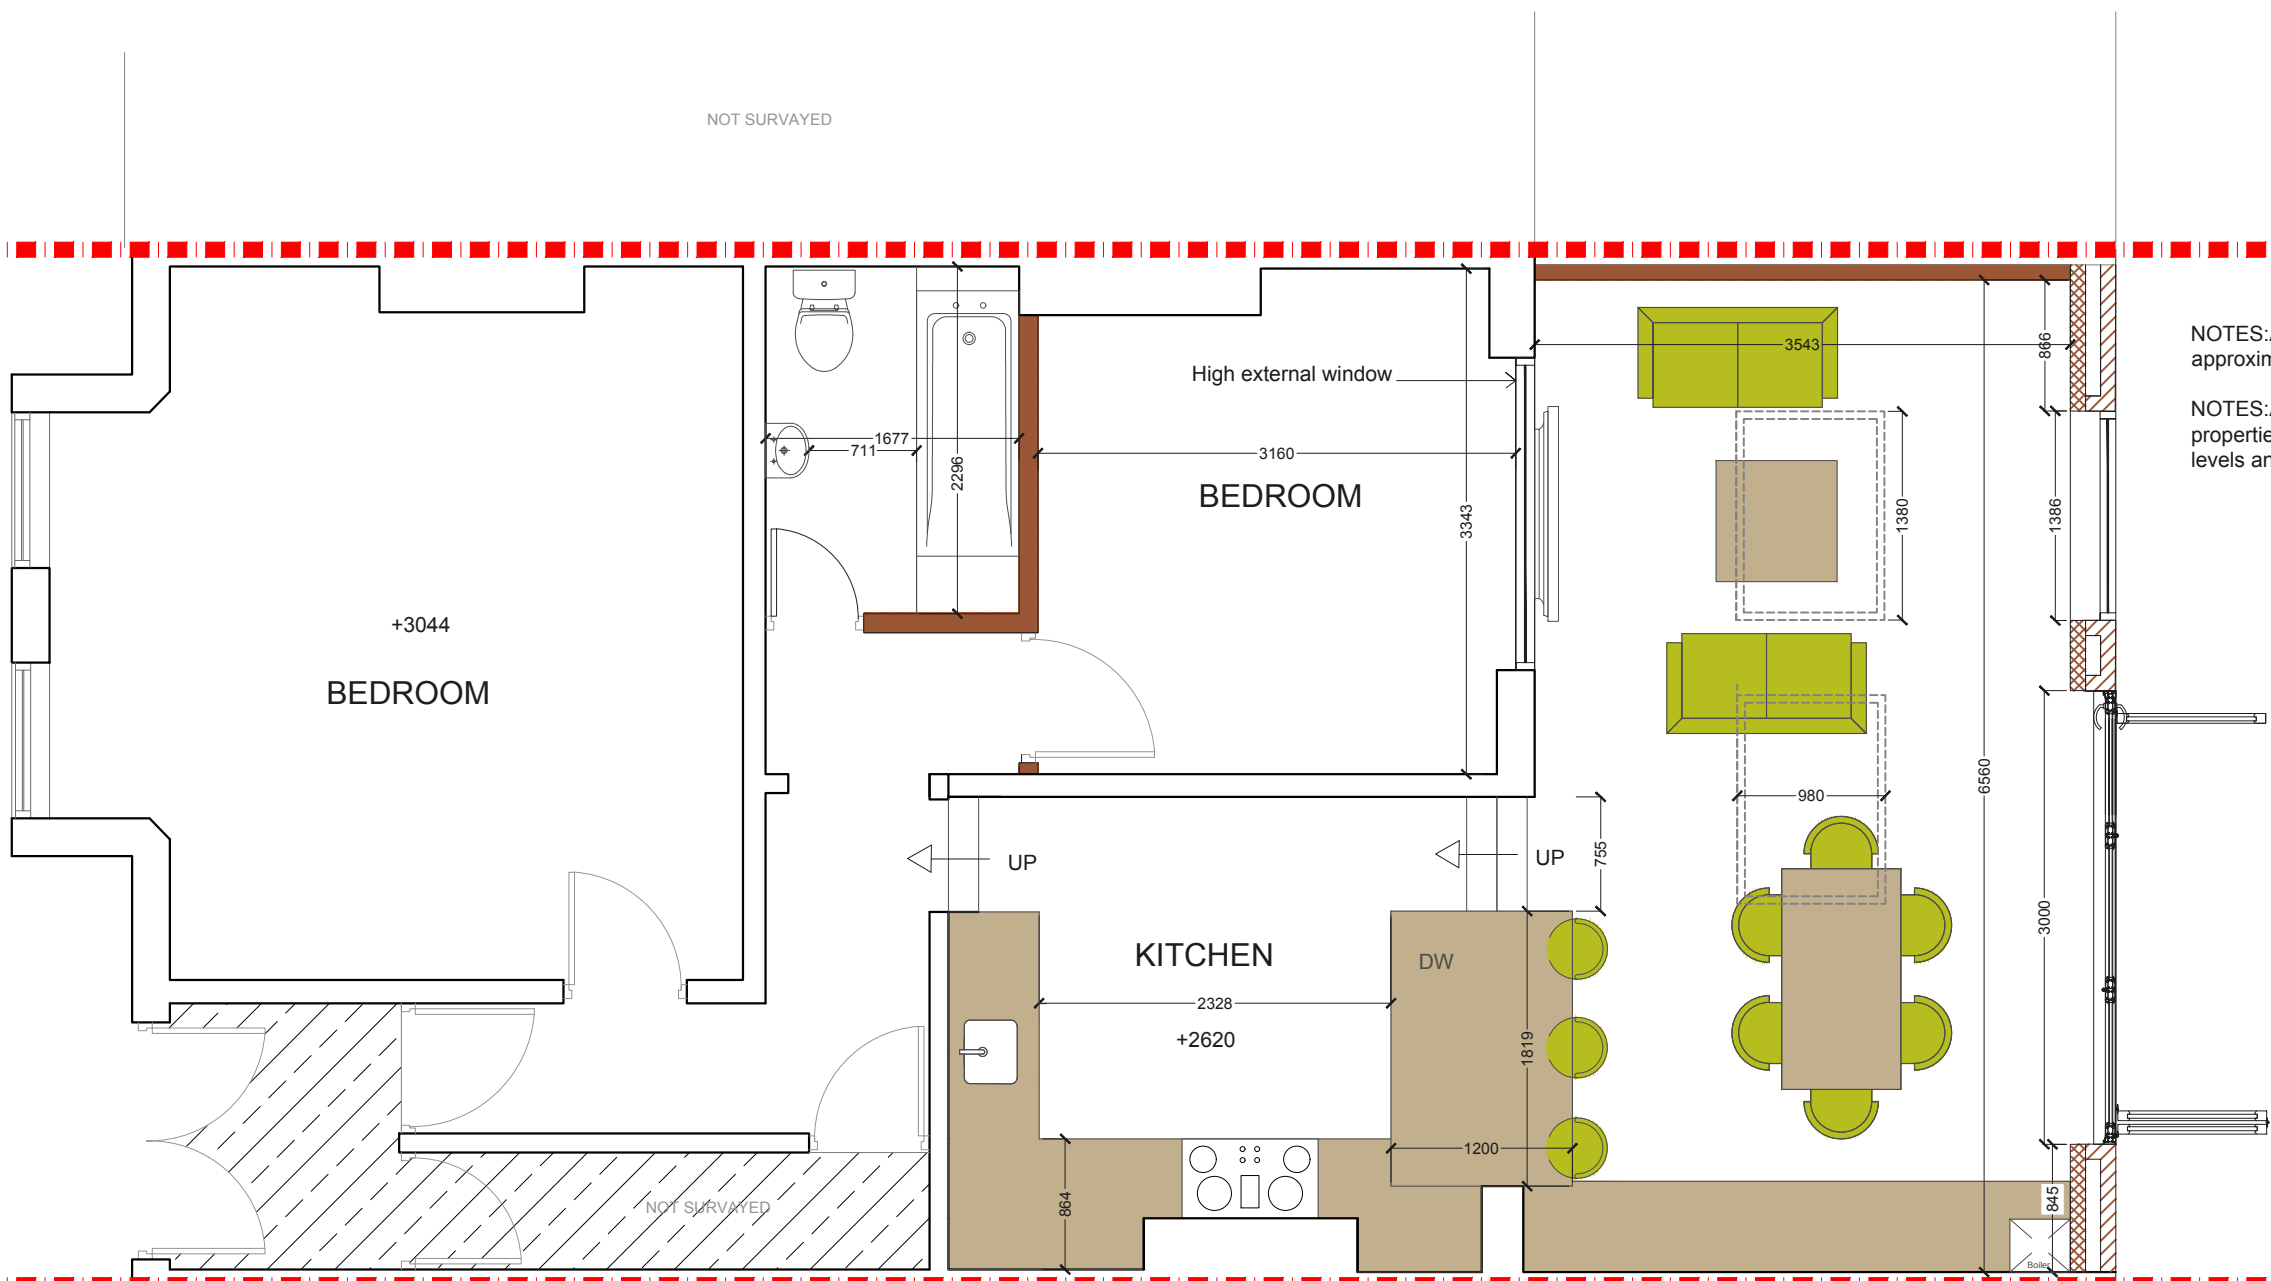

NOTES: All detailed measurements are approximate.
NOTES: All measurements of neighbouring properties are approximate including garden levels and will be subject to Party Wall Matters.

PROPOSED GROUND FLOOR PLAN
SCALE 1:50

CLIENT			PROJECT		SCALE		DRAWING NO.		REV.		
CM			UPLANDS ROAD N8		1:50@A3		P - 1				
			DRAWING TITLE		DATE		DRAWN				
			PROPOSED GROUND FLOOR PLAN		30-11-17		SD				
REV			DATE		NOTES		<p>Meters @ 1:50@ A3</p>				
							<p>342 Clapham Road London SW9 9AJ Tel: 0207 242 5353 hello@designteam.co.uk www.designteam.co.uk</p>				

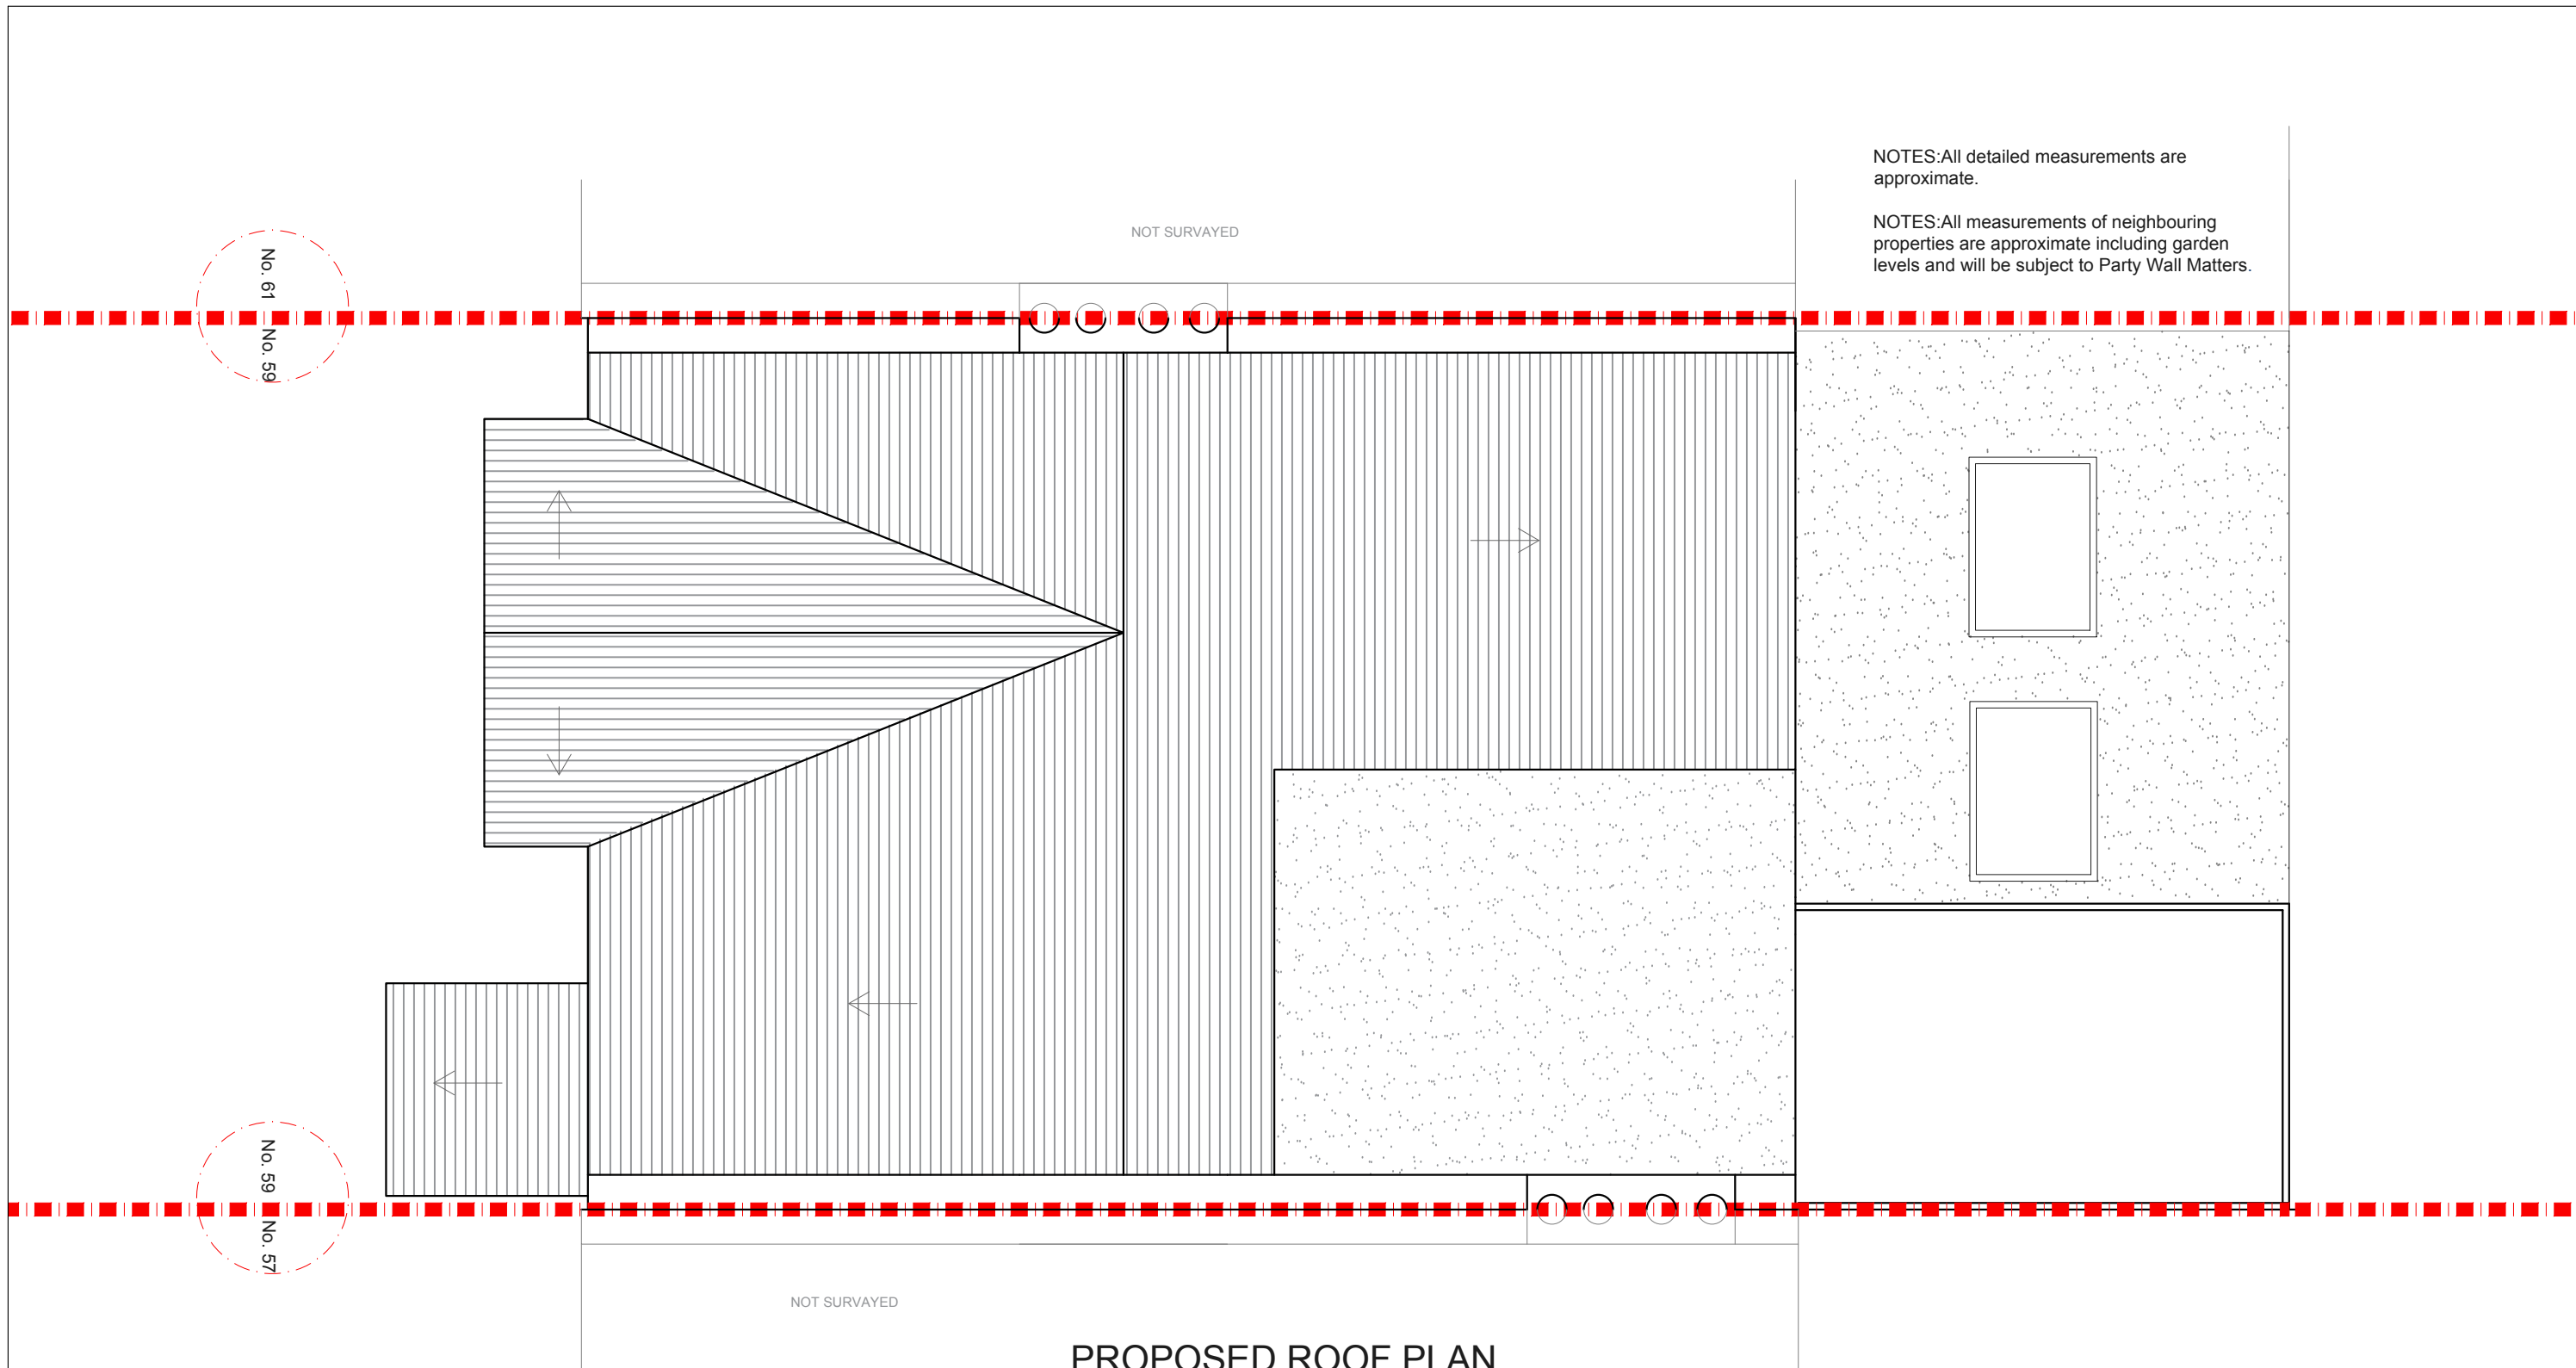

NOTES: All detailed measurements are approximate.

NOTES: All measurements of neighbouring properties are approximate including garden levels and will be subject to Party Wall Matters.

PROPOSED ROOF PLAN
SCALE 1:50

			CLIENT	CM	PROJECT	UPLANDS ROAD N8	SCALE	1:50@A3	DRAWING NO.	P - 2	REV.	
					DRAWING TITLE	PROPOSED ROOF PLAN	DATE	27-11-17	DRAWN	SD		
REV	DATE	NOTES				<p>Meters @ 1:50@ A3</p>			<p>342 Clapham Road London SW9 9AJ</p> <p>Tel: 0207 242 5353 hello@designteam.co.uk www.designteam.co.uk</p>			



NOTES: All detailed measurements are approximate.

NOTES: All measurements of neighbouring properties are approximate including garden levels and will be subject to Party Wall Matters.

PROPOSED REAR ELEVATION
SCALE 1:50

No. 57 No. 59No. 59 No. 61

			CLIENT	CM	PROJECT	UPLANDS ROAD N8	SCALE	1:50@A3	DRAWING NO.	REV.	
							DATE	16-11-17	DRAWN	SD	
									P - 3		
					DRAWING TITLE	PROPOSED REAR ELEVATION	<p>Meters @ 1:50@ A3</p>				
REV	DATE	NOTES									<p>342 Clapham Road London SW9 9AJ Tel: 0207 242 5353 hello@designteam.co.uk www.designteam.co.uk</p>