



NOTE: all detailed measurements are approximate  
 NOTE: all recessed beams assume that the floor thickness is 6 inches. this cannot be confirmed until the opening up work during the build phase

**PROPOSED GROUND FLOOR PLAN**  
 SCALE 1:50

BOUNDARY LINE

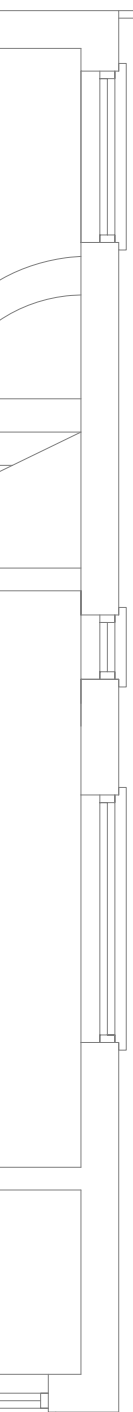

REV	DATE	NOTES	CLIENT	PROJECT	SCALE	DRAWING NO.	REV.
			SP	WOOLACOMBE ROAD SE3	1:50@A3	SD	
				DRAWING TITLE	DATE		
				PROPOSED GROUND FLOOR PLAN			
			<p><b>design team</b>          the kitchen extension company          Unit 1F          26-32 Voltaire Road          London SW4 6DH</p> <p>Tel: 0207 242 5353          hello@designteamldn.com          www.designteamldn.com</p>				

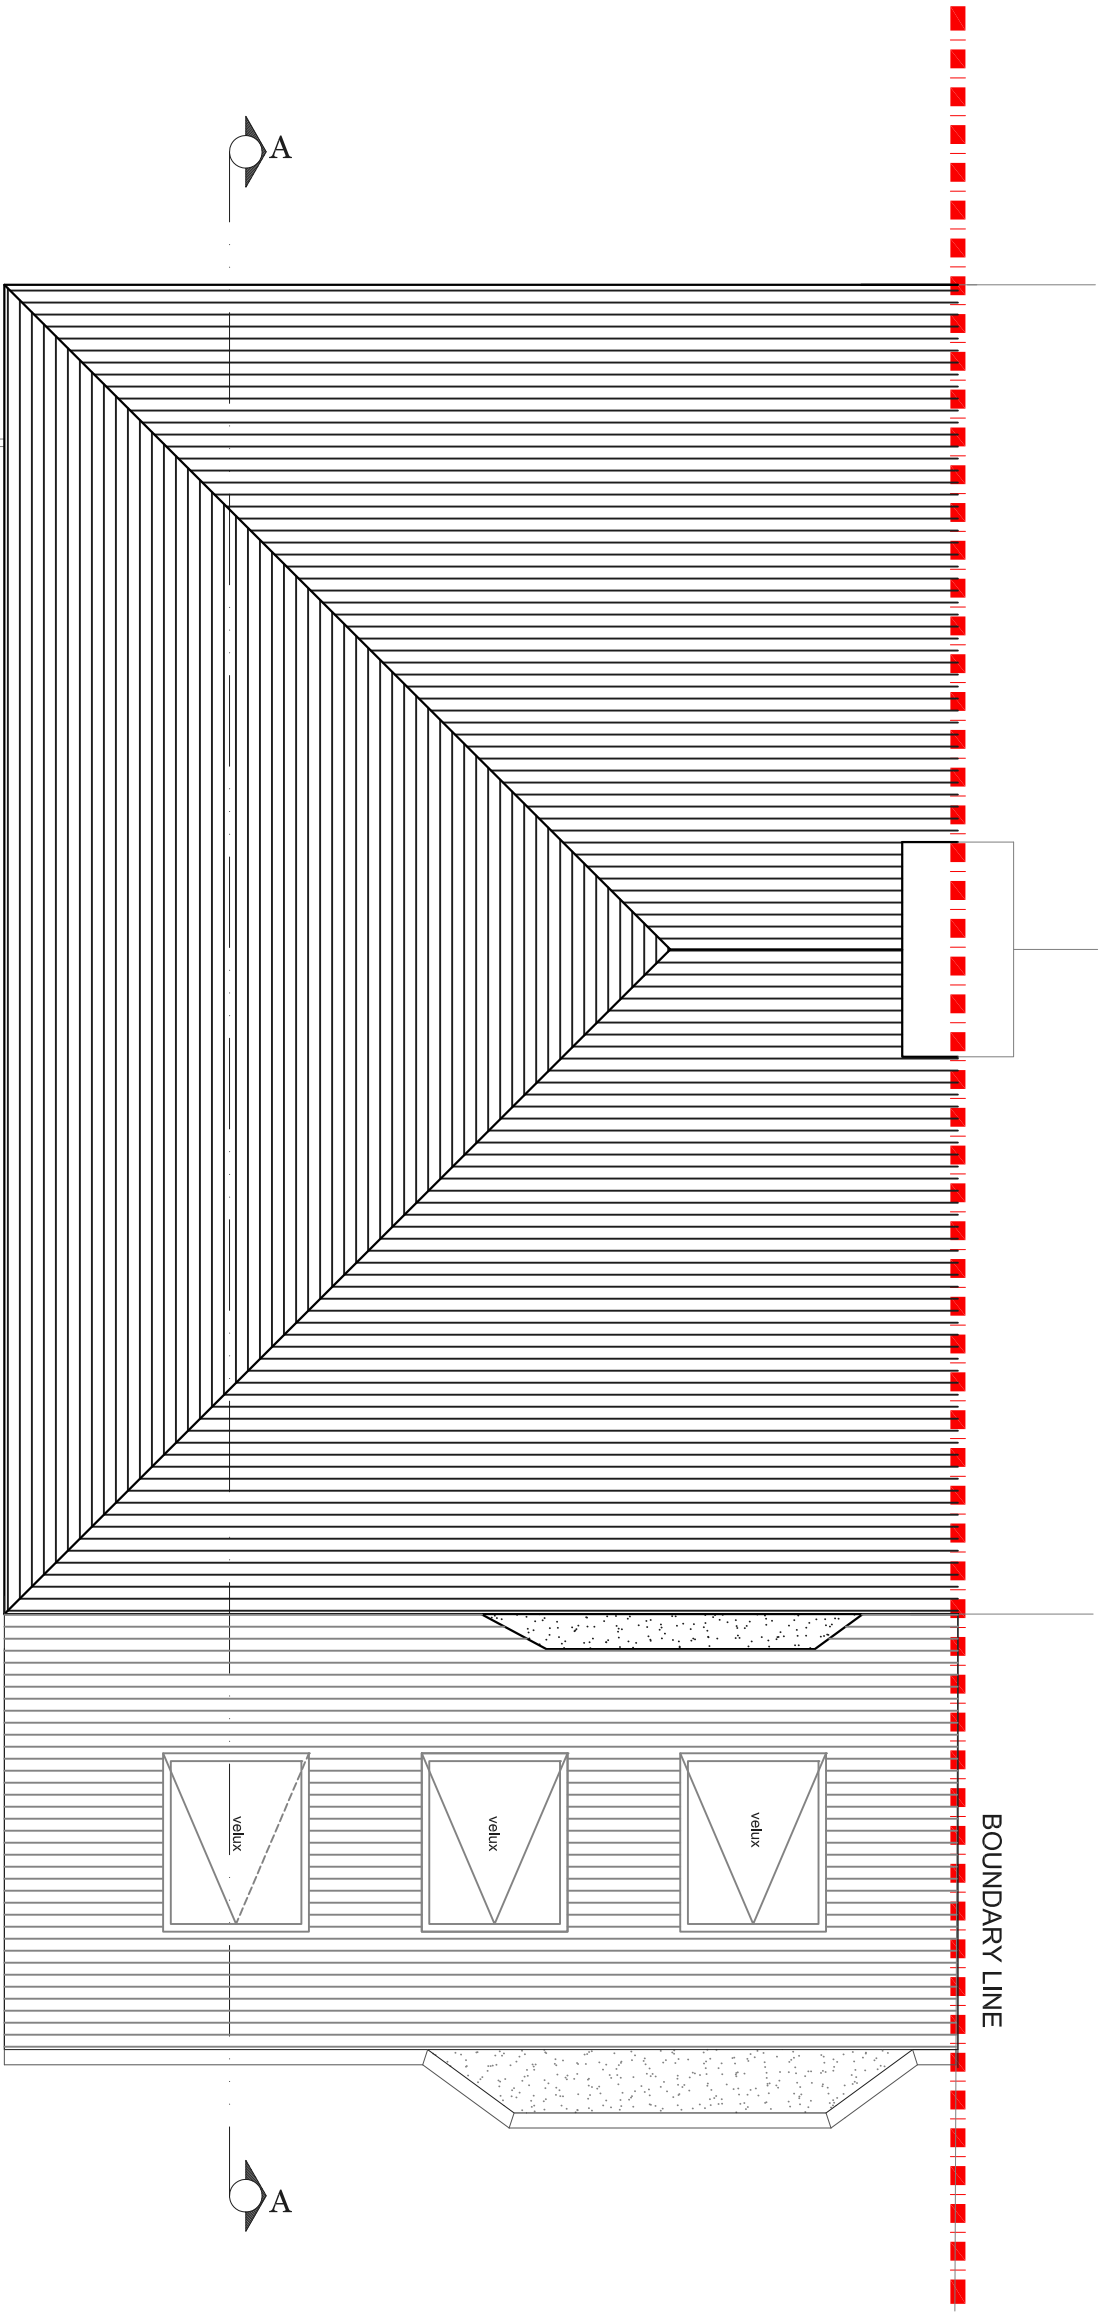

NOTE: all detailed measurements are approximate  
 NOTE: all recessed beams assume that the floor thickness is 6 inches. this cannot be confirmed until the opening up work during the build phase

**PROPOSED ROOF PLAN**  
 SCALE 1:50


BOUNDARY LINE

REV	DATE	NOTES


CLIENT	SP	
PROJECT	WOOLACOMBE ROAD SE3	
DRAWING TITLE	PROPOSED ROOF PLAN	
SCALE	1:50@A3	DRAWING NO.
DATE		REV.
DRAWN	SD	

0 0.5 1 1.5 2 2.5  
Meters @ 1:50@ A3


**designteam**  
 the kitchen extension company  
 Unit 1F  
 26-32 Voltaire Road  
 London SW4 6DH  
 Tel: 0207 242 5353  
 hello@designteamldn.com  
 www.designteamldn.com

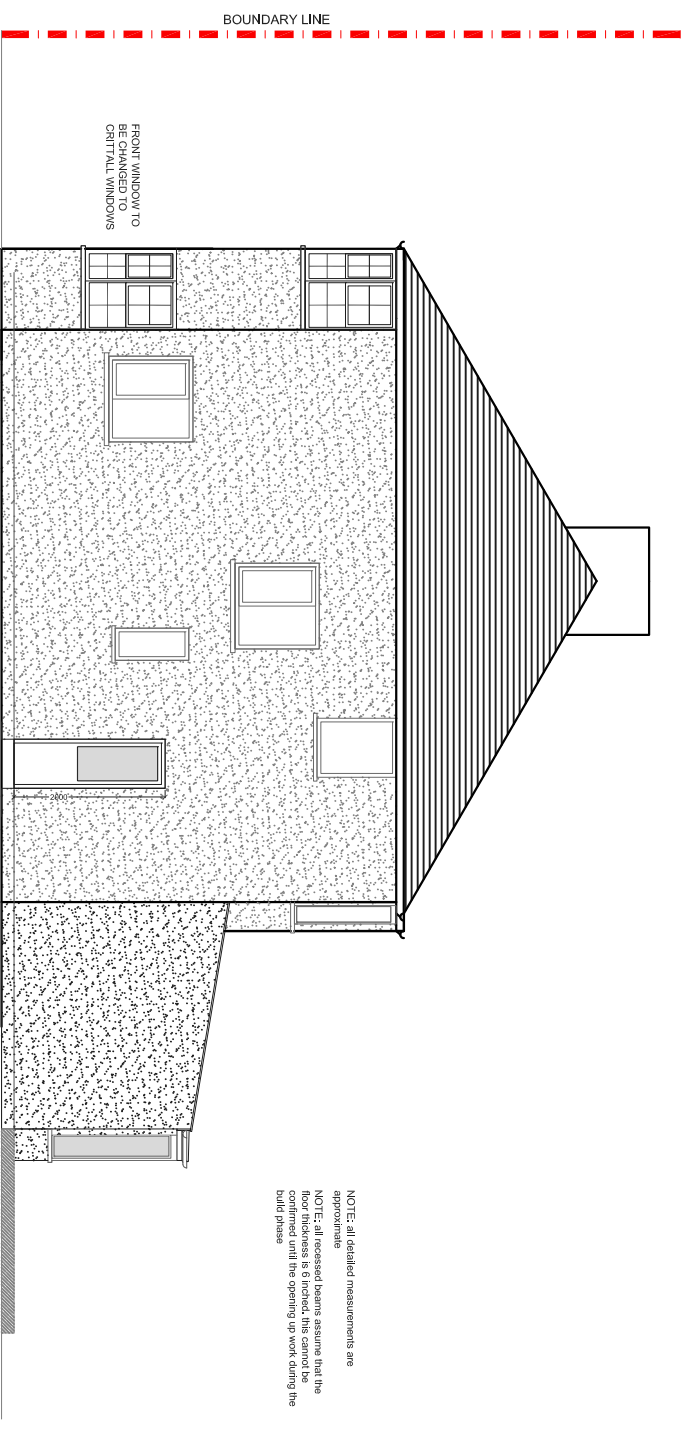

PROPOSED SIDE ELEVATION  
SCALE 1:100

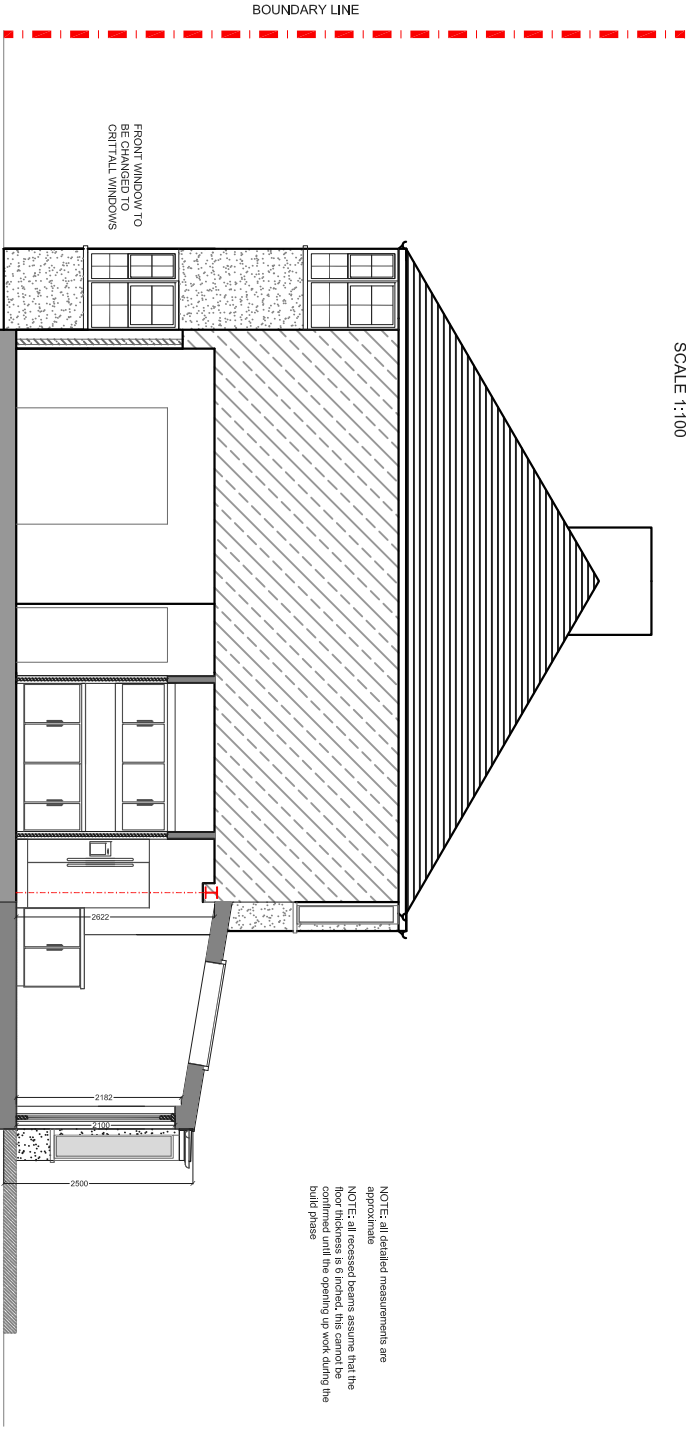

PROPOSED SECTION A-A  
SCALE 1:100

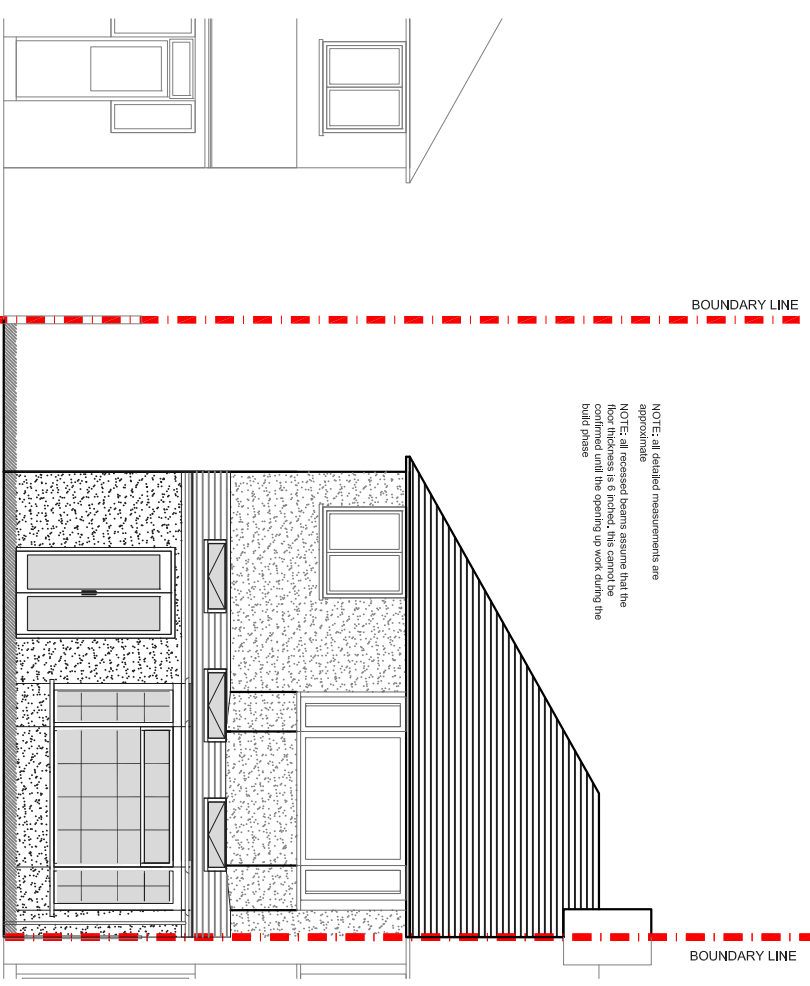

PROPOSED REAR ELEVATION  
SCALE 1:100

REV	DATE	NOTES

CLIENT	SP
--------	----

PROJECT	WOOLACOMBE ROAD SE3
DRAWING TITLE	PROPOSED ELEVATION AND SECTION

SCALE	1:100@A3	DRAWING NO.	REV.
DATE	SD		


  
 the kitchen extension company
   
 Unit 1F
   
 26-32 Voltaire Road
   
 London SW4 6DH
   
 Tel: 0207 242 5353
   
 hello@designteamldn.com
   
 www.designteamldn.com

