

			CLIENT	TW	PROJECT	SEWARDSTONE ROAD E2	SCALE	1:50@A3	DRAWING NO.	REV.	<p>342 Clapham Road London SW9 9AJ</p> <p>Tel: 0207 242 5353 hello@designteam.co.uk www.designteam.co.uk</p>	
					DRAWING TITLE	PROPOSED GROUND FLOOR	DATE	07-02-18	DRAWN	SD		PP 1
REV	DATE	NOTES										

NOTES: All detailed measurements are approximate.



NOTES: All measurements of neighbouring properties are approximate including garden levels and will be subject to Party Wall Matters.




No. 6
No. 4

No. 4
No. 2

PROPOSED ROOF PLAN
SCALE 1:50

NOT BEEN SURVEYED

			CLIENT	TW	PROJECT	SEWARDSTONE ROAD E2	SCALE	1:50@A3	DRAWING NO.	REV.	 <p>342 Clapham Road London SW9 9AJ Tel: 0207 242 5353 hello@designteam.co.uk www.designteam.co.uk</p>	
							DATE	07-02-18	DRAWN	SD		PP 2
					DRAWING TITLE	PROPOSED ROOF FLOOR	 <p>Meters @ 1:50@ A3</p>					
REV	DATE	NOTES										

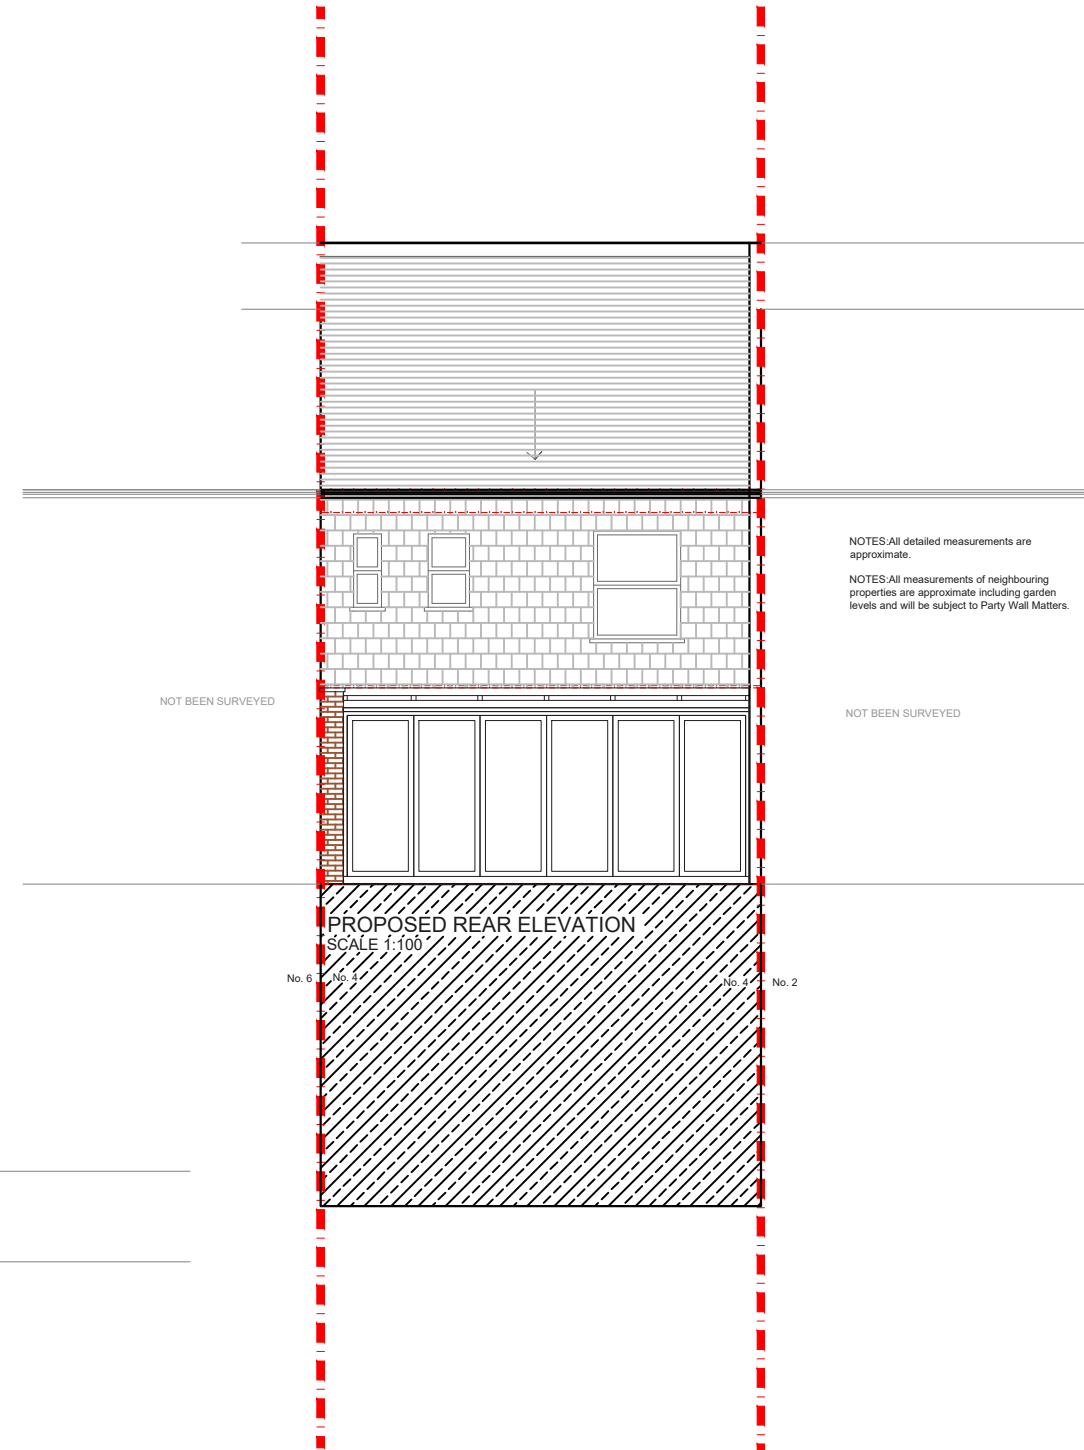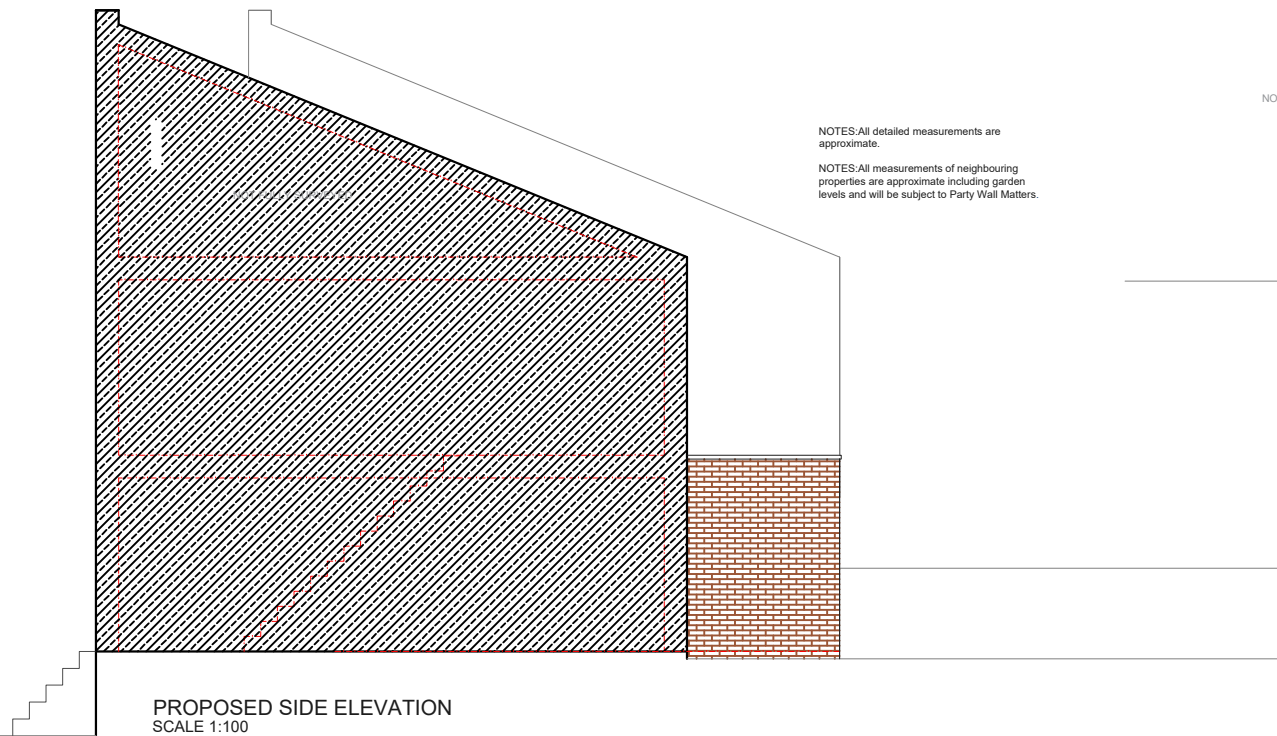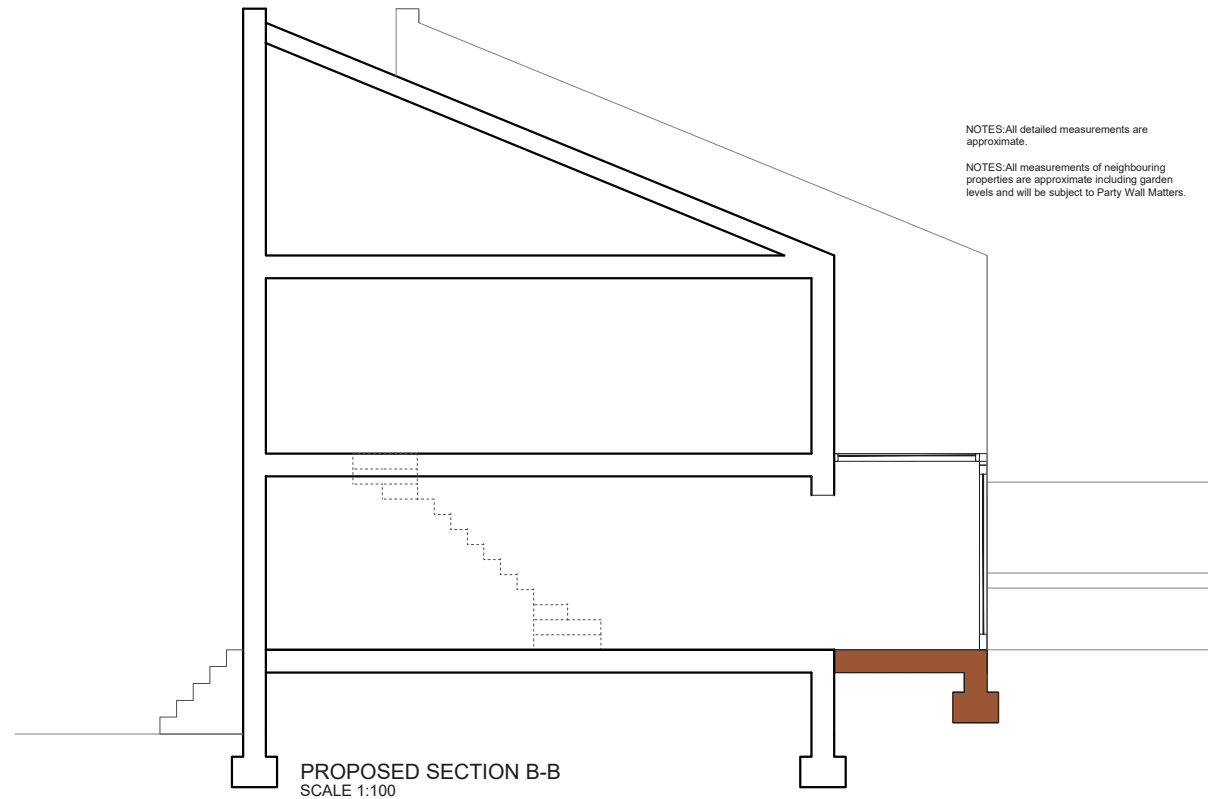

			CLIENT	TW	PROJECT	SEWARDSTONE ROAD E2	SCALE	1:100@A3	DRAWING NO.	REV.	<p>342 Clapham Road London SW9 9AJ Tel: 0207 242 5353 hello@designteam.co.uk www.designteam.co.uk</p>	
					DRAWING TITLE	PROPOSED ELEVATIONS AND SECTION	DATE	07-02-18	DRAWN	SD		PP 3
							<p>Meters @ 1:100@ A3</p>					
REV	DATE	NOTES										