
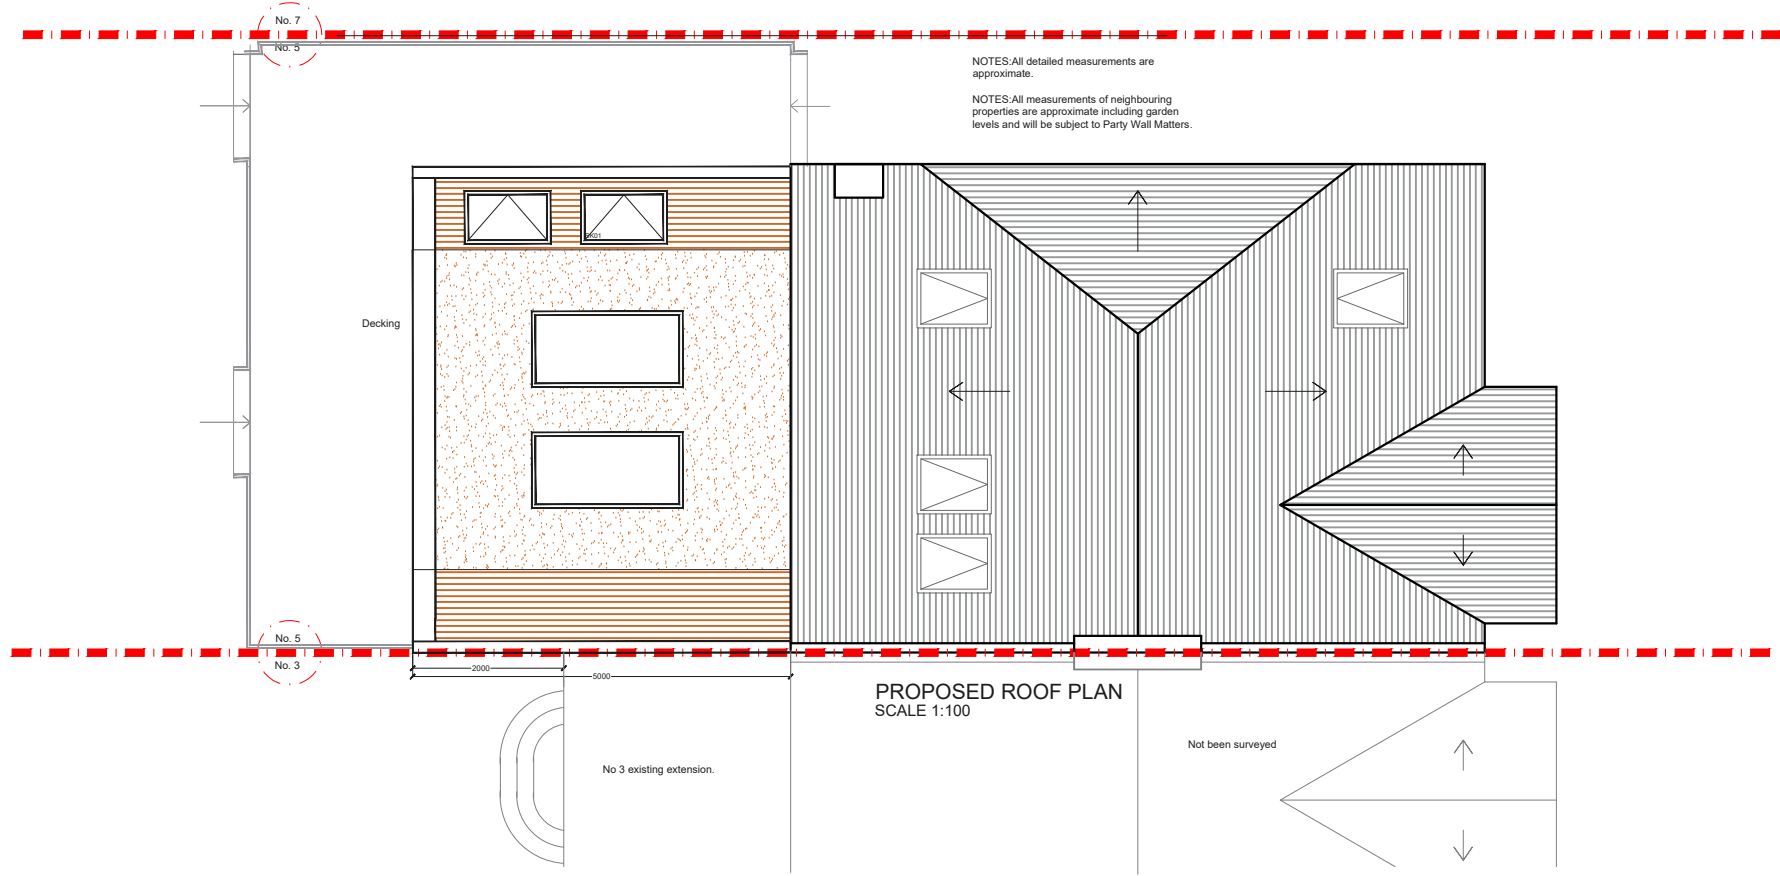


REV.	DATE	NOTES	CLIENT	PROJECT ADDRESS	SCALE	DRAWN	DRAWING NO.	REVISION
			KT	WINDSOR ROAD, E11	1:100@A3	KA	P- 1	
				DRAWING TITLE	DATE			
				PROPOSED GROUND FLOOR PLAN	20-04-2020			
					<p>Meters @ 1:100@ A3</p>			
					<p>designteam</p> <p>342 Clapham Road London SW9 9AJ Tel: 0207 242 5353 hello@designteam.co.uk www.designteam.co.uk</p>			

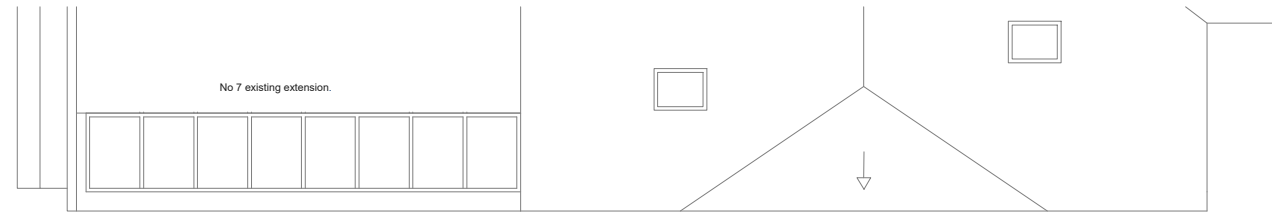

REV.	DATE	NOTES	CLIENT	PROJECT ADDRESS	SCALE	DRAWN	DRAWING NO.	REVISION
			KT	WINDSOR ROAD, E11	1:100@A3	KA	P-2	
					DATE			
				DRAWING TITLE	20-04-2020			
				PROPOSED ROOF PLAN	<p>Meters @ 1:100@ A3</p>			

designteam

342 Clapham Road
London
SW9 9AJ


Tel: 0207 242 5353
hello@designteam.co.uk
www.designteam.co.uk

No. 7

No. 5

No. 5

No. 3

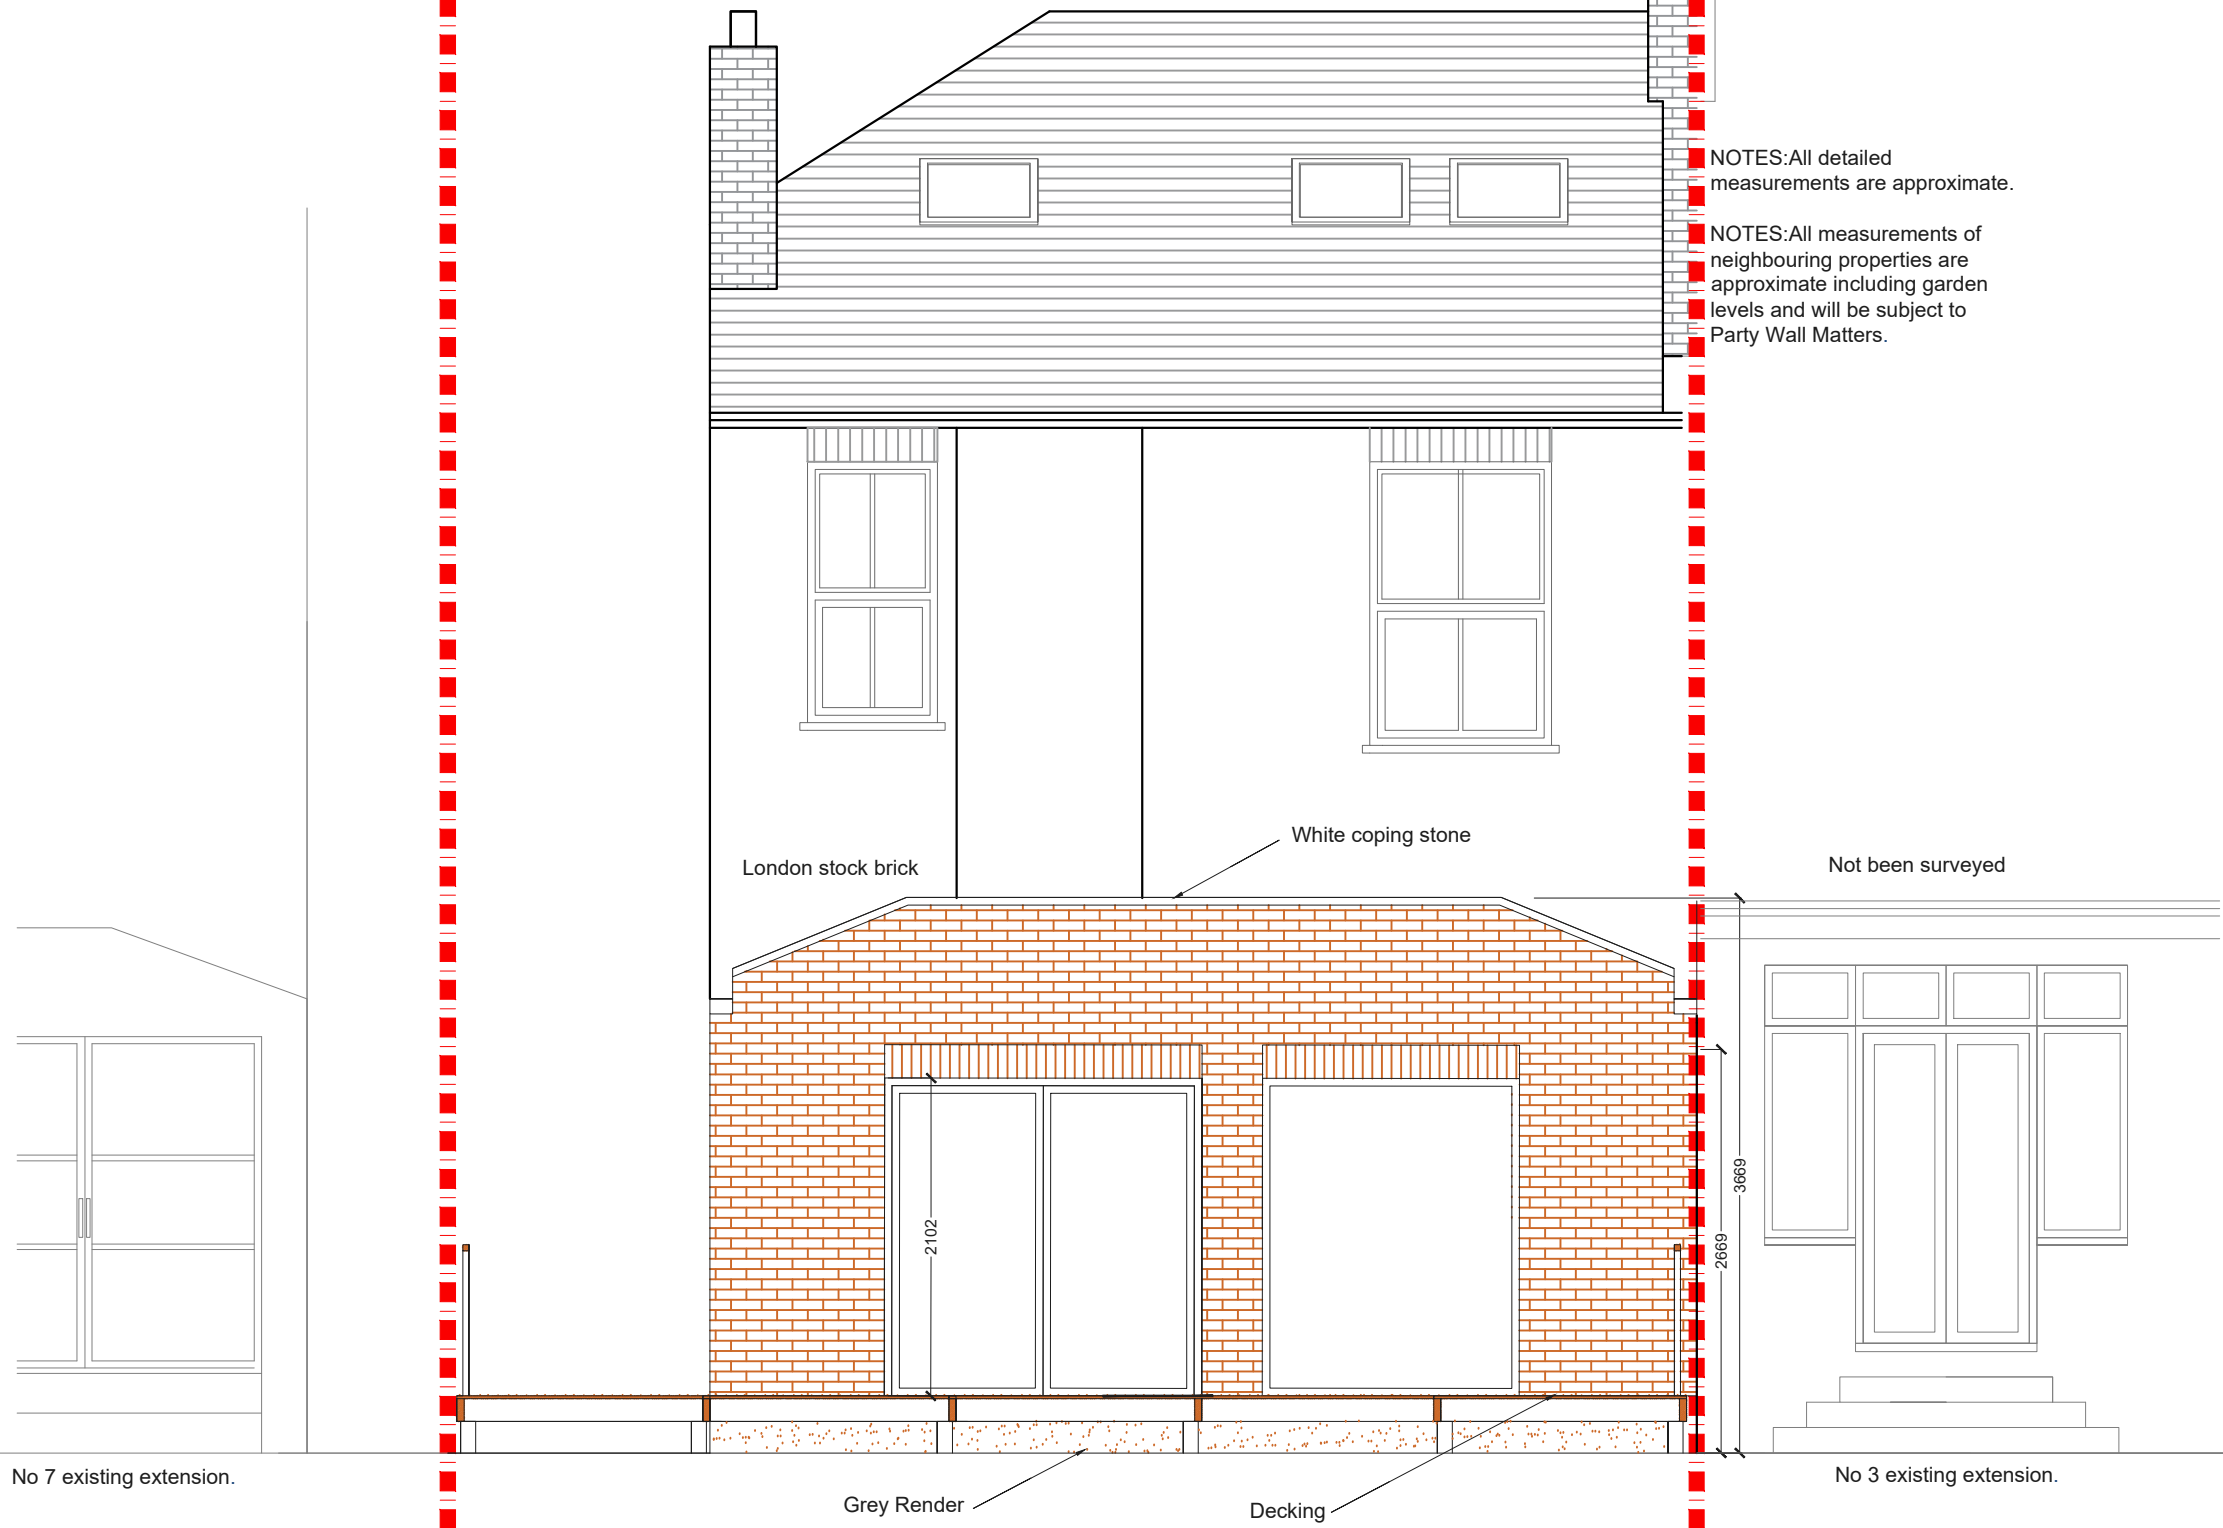


NOTES: All detailed measurements are approximate.

NOTES: All measurements of neighbouring properties are approximate including garden levels and will be subject to Party Wall Matters.

PROPOSED REAR ELEVATION SCALE 1:50

REV.	DATE	NOTES	CLIENT	PROJECT ADDRESS	SCALE	DRAWN	DRAWING NO.	REVISION
			KT	WINDSOR ROAD, E11	1:50@A3	KA	P- 3	
				DRAWING TITLE	DATE			
				PROPOSED REAR ELEVATION	20-04-2020			

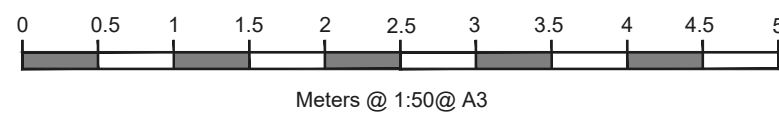

designteam
 342 Clapham Road London SW9 9AJ
 Tel: 0207 242 5353
 hello@designteam.co.uk
 www.designteam.co.uk