




# PROPOSED GROUND FLOOR PLAN

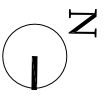

REV	DATE	NOTES	CLIENT	PROJECT	SCALE	DRAWING NO.	REV.
			NS	GARRATT LANE, SW17	1:50@A3 DATE 17-03-16 DRAWN DA	P-01	
DRAWINGS TO BE READ IN CONJUNCTION WITH RELEVANT DRAWING AND SPECS. FIGURED DIMENSIONS ONLY. DIMENSIONS SHOULD NOT BE RELIED UPON FOR CONSTRUCTION. ALL DIMENSIONS ARE APPROXIMATE. THE CLIENT AND CONTRACTOR SHALL BE RESPONSIBLE FOR OBTAINING ALL NECESSARY PERMITS AND APPROVALS. DRAWING TITLE		Meters @ 1:50@ A3		
			PROPOSED GROUND FLOOR PLAN				
<p><b>design team</b> the kitchen extension company</p> <p>Unit 1F 26-32 Voltaire Road London SW4 6DH</p> <p>Tel: 0207 242 5353 hello@designteamltd.com www.designteamltd.com</p>							

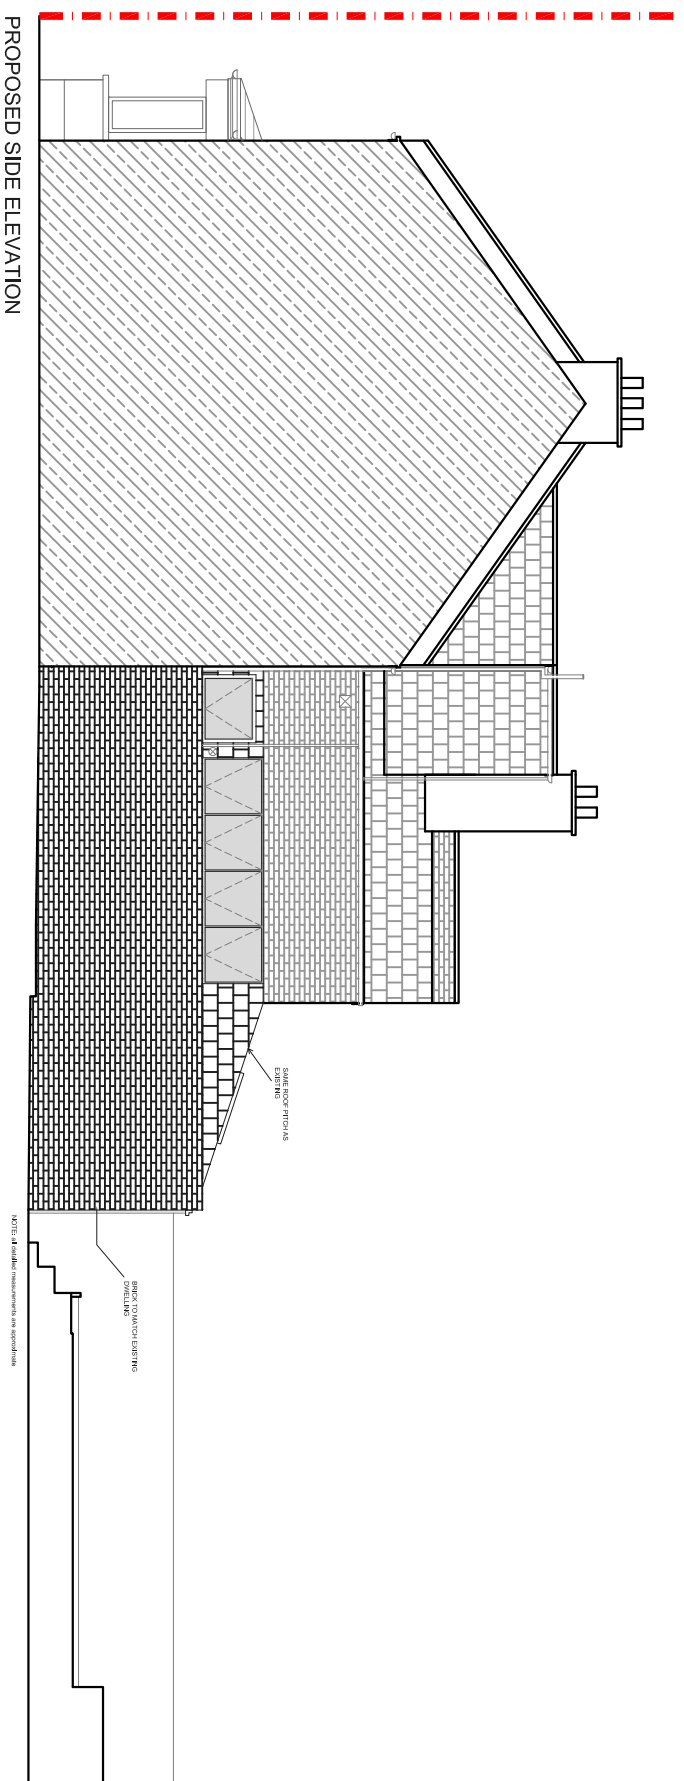

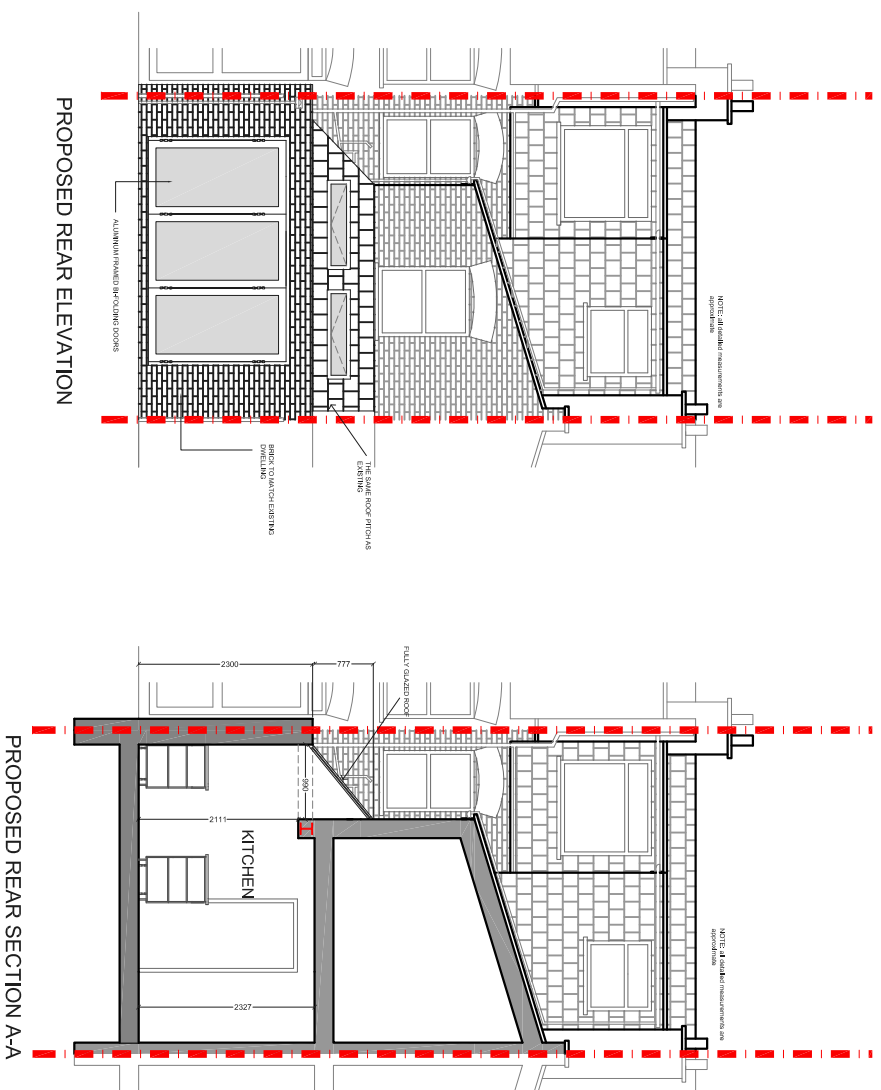

REV	DATE	NOTES


CLIENT  
**NS**

DRAWINGS TO BE READ IN CONJUNCTION WITH RELEVANT DRAWING AND SPECS. FIGURED DIMENSIONS ONLY. DIMENSIONS SHOULD NOT BE RELIED UPON FOR CONSTRUCTION. ALL DIMENSIONS ARE TO FACE UNLESS OTHERWISE STATED. CONTRACTOR SHALL VERIFY ALL DIMENSIONS AND REPORT ANY DISCREPANCIES TO THE ARCHITECT IMMEDIATELY. THE ARCHITECT SHALL BE RESPONSIBLE FOR THE ACCURACY OF ALL DIMENSIONS. 

PROJECT  
**GARRATT LANE, SW17**

DRAWING TITLE  
**PROPOSED ELEVATIONS AND SECTION A-A**

SCALE	DRAWING NO.	REV.
1:100@A3	P-03	
DATE 17-03-16	DRAWN DA	

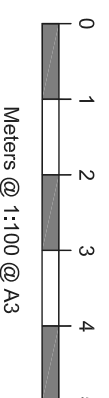

**design team**  
the kitchen extension company

Unit 1F  
26-32 Voltaire Road  
London SW4 6DH

Tel: 0207 242 5353  
hello@designteamltd.com  
www.designteamltd.com