
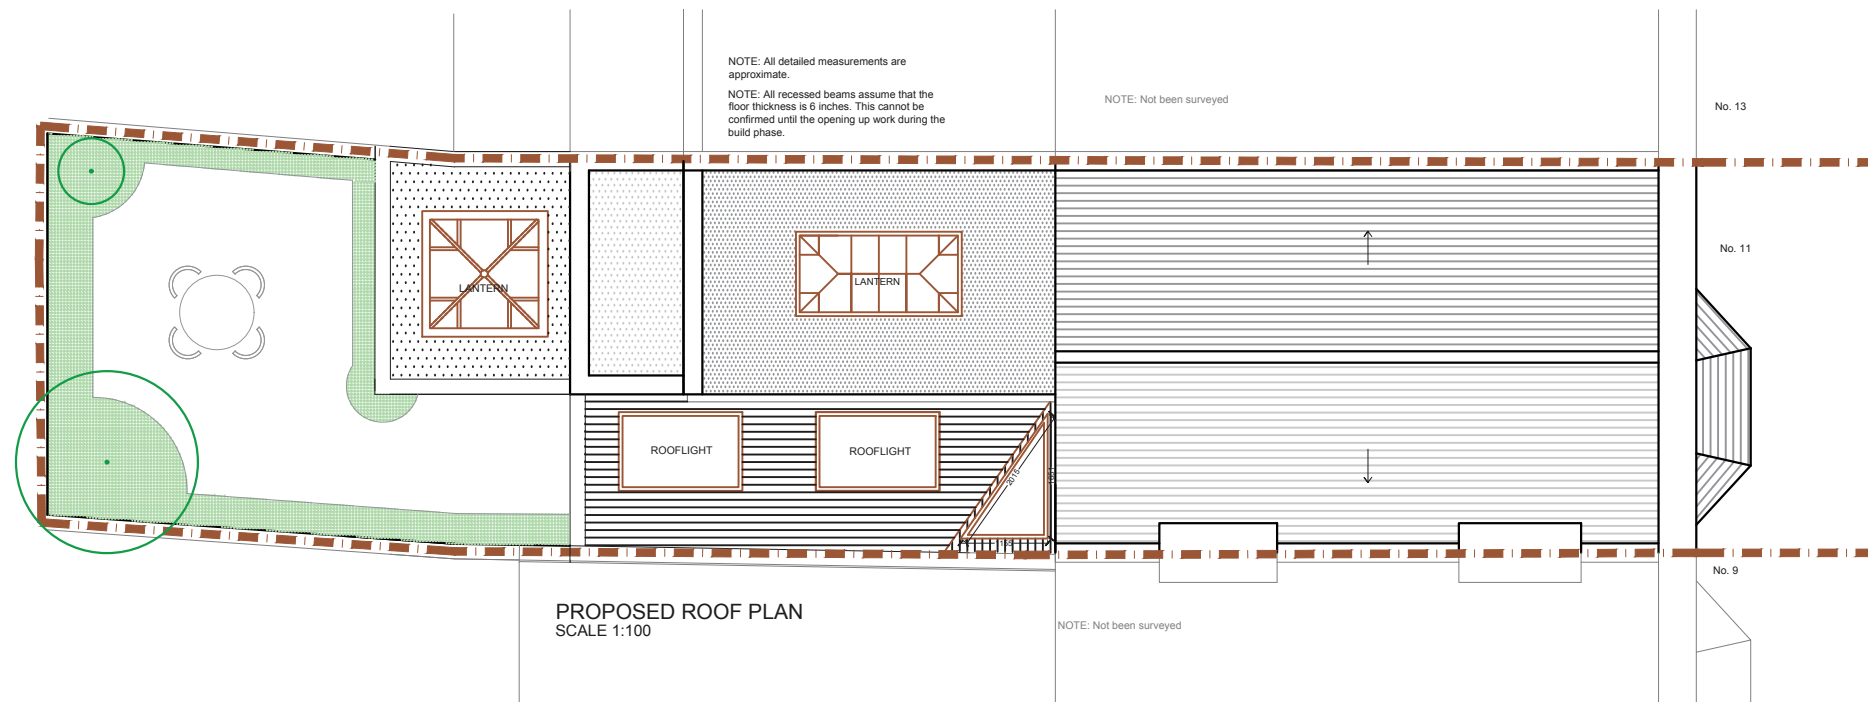


			CLIENT	R & A C	PROJECT	ST STEPHEN'S TERRACE SW8	SCALE	1:100@A3	DRAWING NO.	REV.	 <p>the kitchen extension company</p> <p>342 Clapham Road London SW9 9AJ</p> <p>Tel: 0207 242 5353 hello@designteam.co.uk www.designteam.co.uk</p>
					DRAWING TITLE	PROPOSED GROUND FLOOR PLAN	DATE	04-01-18	DRAWN	SD	
							 <p>Meters @ 1:100@ A3</p>				
REV	DATE	NOTES									



			CLIENT	R & A C	PROJECT	ST STEPHEN'S TERRACE SW8	SCALE	1:100@A3	DRAWING NO.	REV.
							DATE	04-01-18	DRAWN	SD
					DRAWING TITLE	PROPOSED ROOF PLAN	<p>Meters @ 1:100@A3</p>		P - 2	
REV	DATE	NOTES								

designteam
the kitchen extension company

342 Clapham Road
London
SW9 9AJ

Tel: 0207 242 5353
hello@designteam.co.uk
www.designteam.co.uk

