


No. 26

No. 24

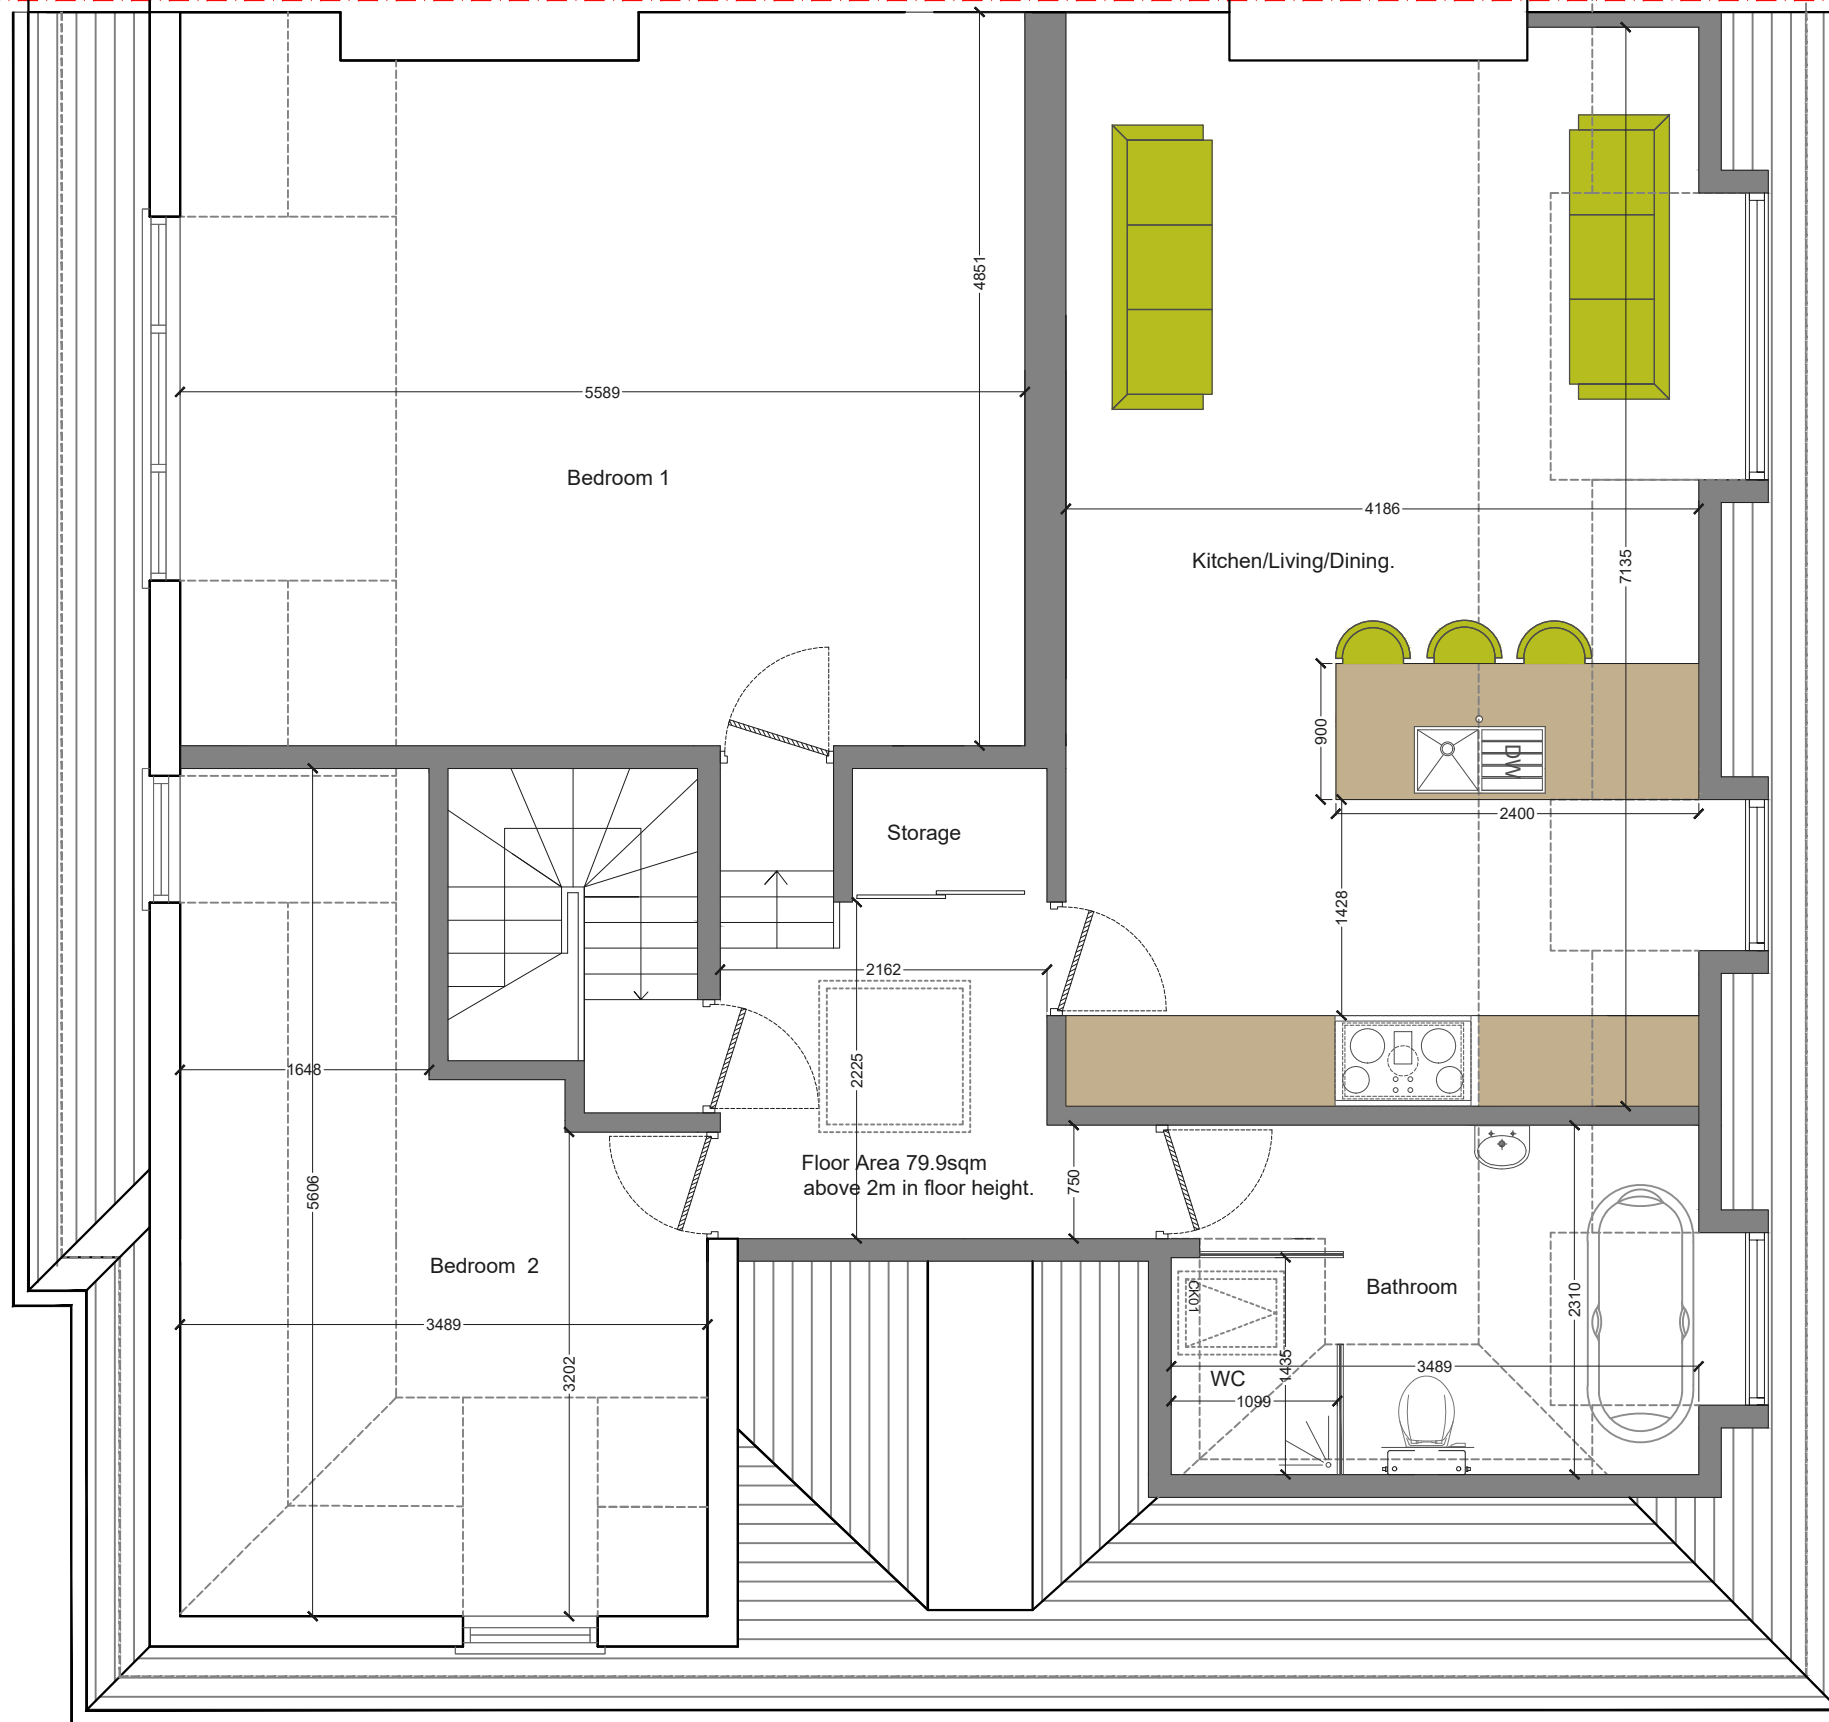

PROPOSED LOFT PLAN
SCALE 1:50

NOTES: All detailed measurements are approximate.

NOTES: All measurements of neighbouring properties are approximate including garden levels and will be subject to Party Wall Matters.

REV.	DATE	NOTES

CLIENT	TM
--------	----

PROJECT ADDRESS	FITZJOHN'S AVENUE NW3
DRAWING TITLE	PROPOSED LOFT PLAN

SCALE	1:50@A3
DATE	02-07-2021

Meters @ 1:50@ A3

DRAWING NO.	P- 02
-------------	-------