



PROPOSED LOFT FLOOR PLAN

No.
No. 141



No. 141
No.

REV.	DATE	NOTES	CLIENT	PROJECT ADDRESS	SCALE	DRAWING NO.
			BI	UNDERHILL ROAD, SE22	1:50@A3	3PD- 01
					DATE	
				DRAWING TITLE	<p>Meters @ 1:50@ A3</p>	
				PROPOSED LOFT FLOOR PLAN		

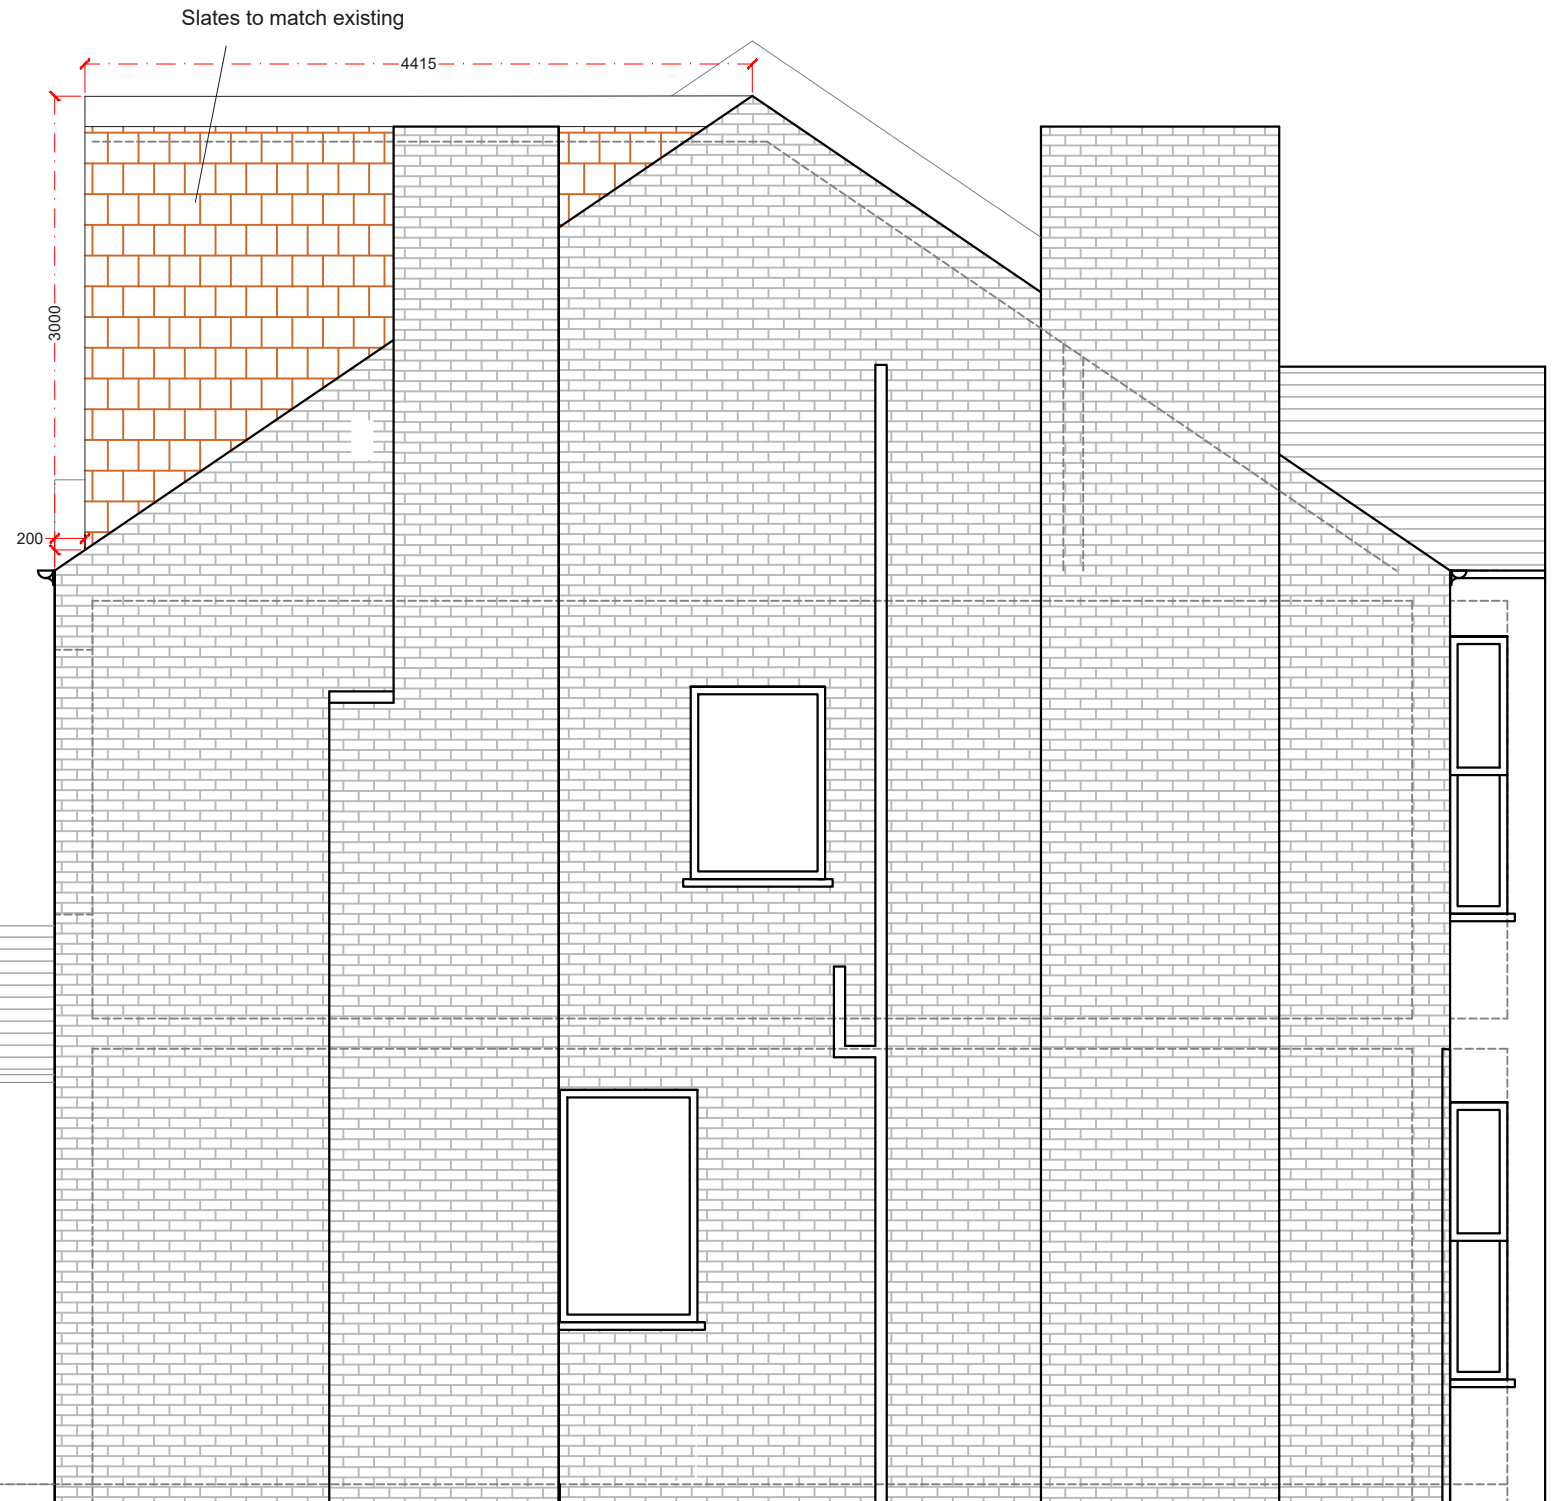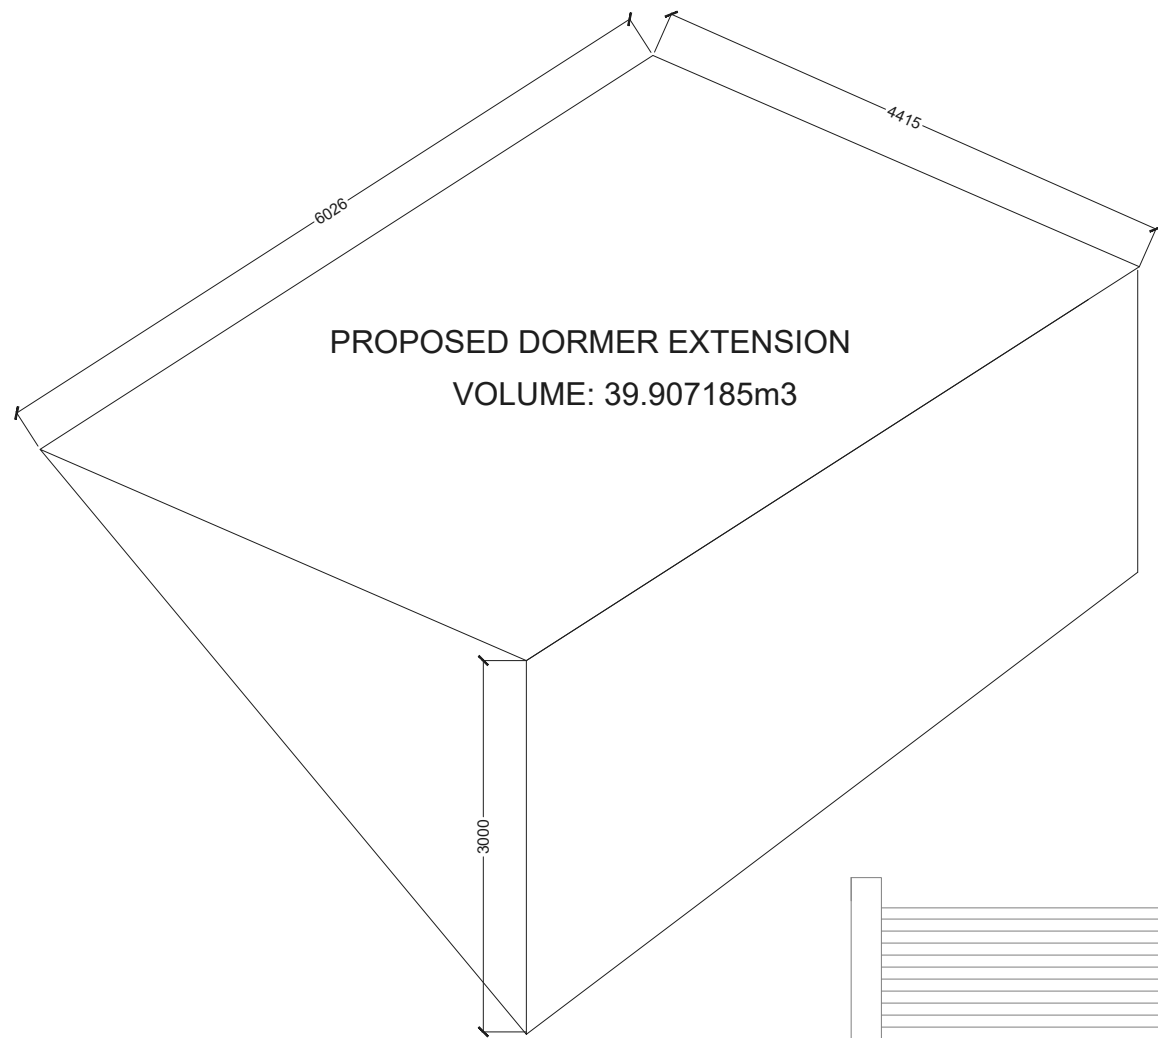

PROPOSED SIDE ELEVATION

REV.	DATE	NOTES	CLIENT	PROJECT ADDRESS	SCALE	DRAWING NO.
			BI	UNDERHILL ROAD, SE22	1:50@A3	3PD- 02
				DRAWING TITLE	<p>Meters @ 1:50@ A3</p>	
				PROPOSED SIDE ELEVATION		



PROPOSED REAR ELEVATION



PROPOSED FRONT ELEVATION

REV.	DATE	NOTES	CLIENT	PROJECT ADDRESS	SCALE	DRAWING NO.
			BI	UNDERHILL ROAD, SE22	1:50@A3	3PD- 03
				DRAWING TITLE	DATE	
				PROPOSED REAR AND FRONT ELEVATION	31-01-2022	
					<p>Meters @ 1:50@ A3</p>	