

NOTES: All detailed measurements are approximate.

NOTES: All measurements of neighbouring properties are approximate including garden levels and will be subject to Party Wall Matters.

NOTES: All recessed beams assume that the floor thickness is 6 inches. This cannot be confirmed until the opening up work during the build phase.

M.H


Approximate position of neighbors property

Approximate position of neighbors property

PROPOSED SECOND FLOOR PLAN



			CLIENT	JL		PROJECT	PARK DRIVE W3		SCALE	1:50@A3	DRAWING NO.	REV.	
									DATE	12-12-17	DRAWN	P - 2	
REV	DATE	NOTES					DRAWING TITLE	PROPOSED SECOND FLOOR PLAN		<p>Meters @ 1:50@ A3</p>			<small>..L.L.L.L.L.\DT Admin\DT Logo\Design-Team-Logo_Address.jpg</small>

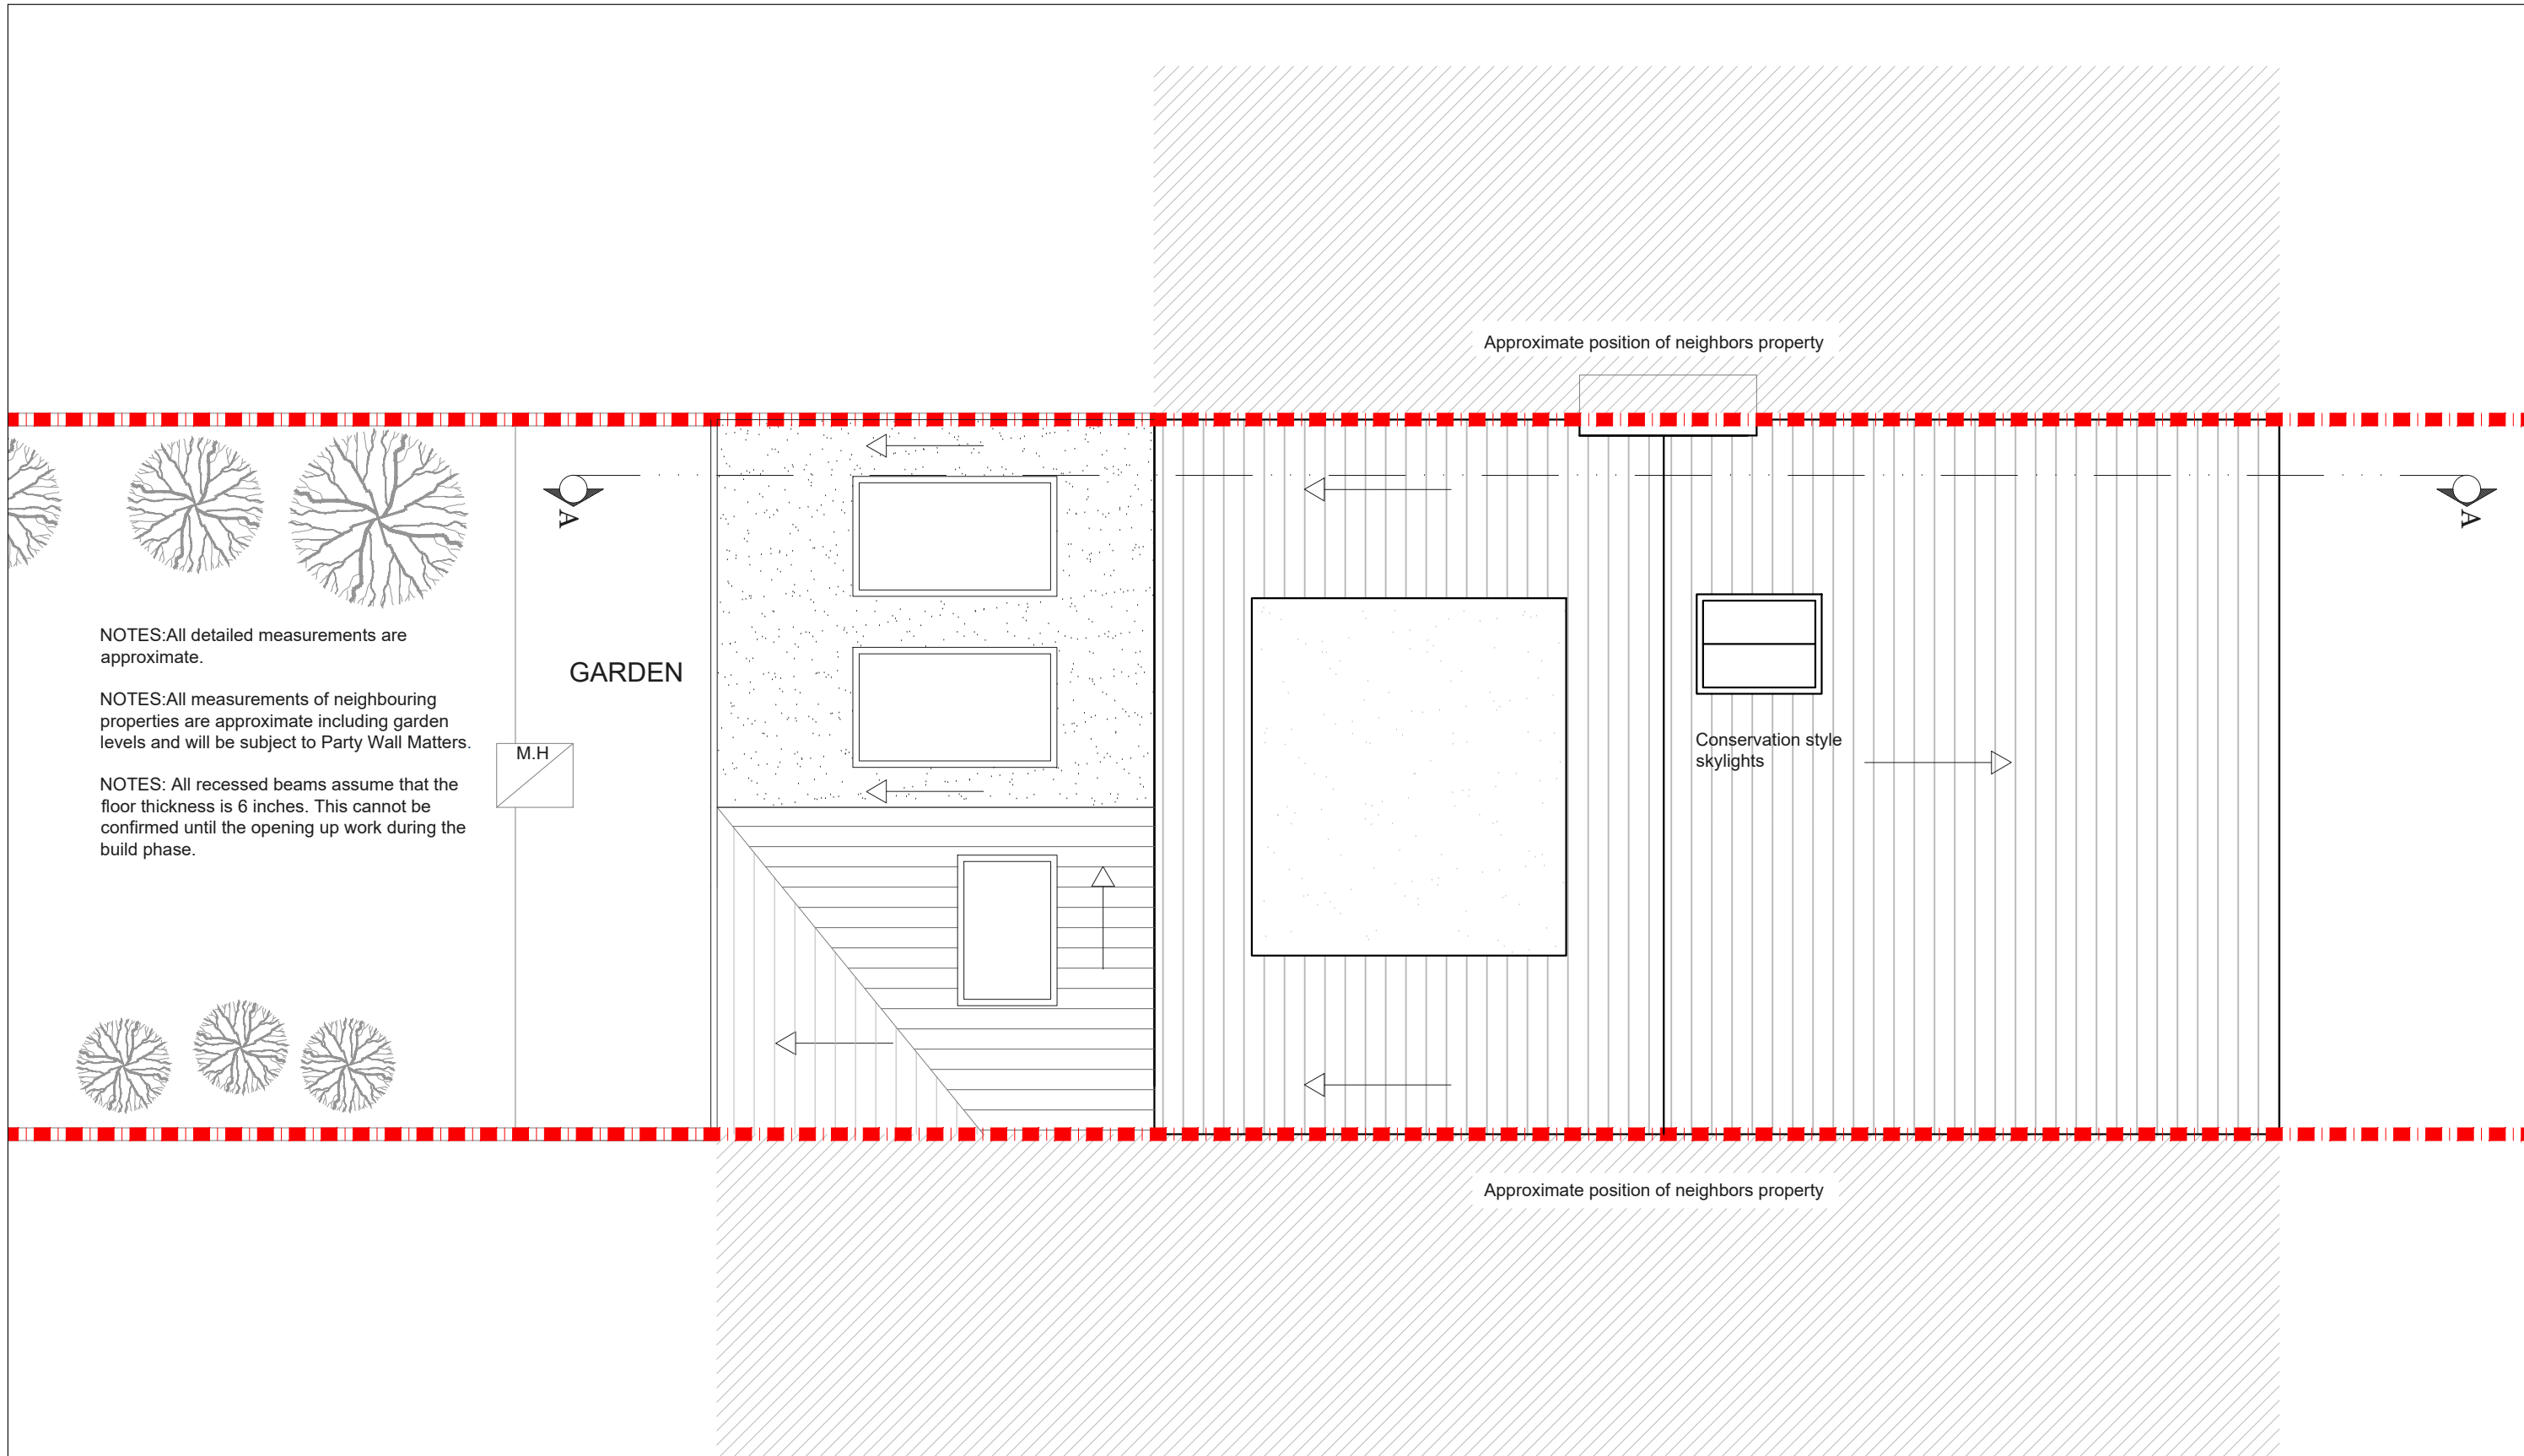

NOTES: All detailed measurements are approximate.

NOTES: All measurements of neighbouring properties are approximate including garden levels and will be subject to Party Wall Matters.

NOTES: All recessed beams assume that the floor thickness is 6 inches. This cannot be confirmed until the opening up work during the build phase.

GARDEN

M.H.

Conservation style skylights

Approximate position of neighbors property

Approximate position of neighbors property



PROPOSED ROOF PLAN

			CLIENT	JL	PROJECT	PARK DRIVE W3		SCALE	1:50@A3	DRAWING NO.	REV.	
							DATE	12-12-17	DRAWN	P - 3		
					DRAWING TITLE	PROPOSED ROOF PLAN						
REV	DATE	NOTES										