

PROPOSED GROUND FLOOR PLAN
1:50

NOTE: ALL DETAILED MEASUREMENTS ARE APPROXIMATE

ALL RECESSED BEAMS ASSUME THAT THE FLOOR THICKNESS IS SIX INCHES. THIS CANNOT BE CONFIRMED UNTIL THE BUILD PHASE

WIDEN AND CENTRE DOOR WITHIN ROOM - FULL GLAZED

APPROX. 700mm x 760mm CUPBOARD

APPROX. 1200mm x 700mm STORAGE

REV	DATE	NOTES

CLIENT	AF
PROJECT	ST. KILDA ROAD W13
DRAWING TITLE	PROPOSED GROUND FLOOR PLAN

SCALE	1:50@A3
DATE	DRAWN


DRAWING NO.	REV.

0 0.5 1 1.5 2 2.5
Meters 1:50@ A3

designteam
the kitchen extension company

Unit 1F
26-32 Voltaire Road
London SW4 6DH

Tel: 0207 242 5353
hello@designteamldn.com
www.designteamldn.com

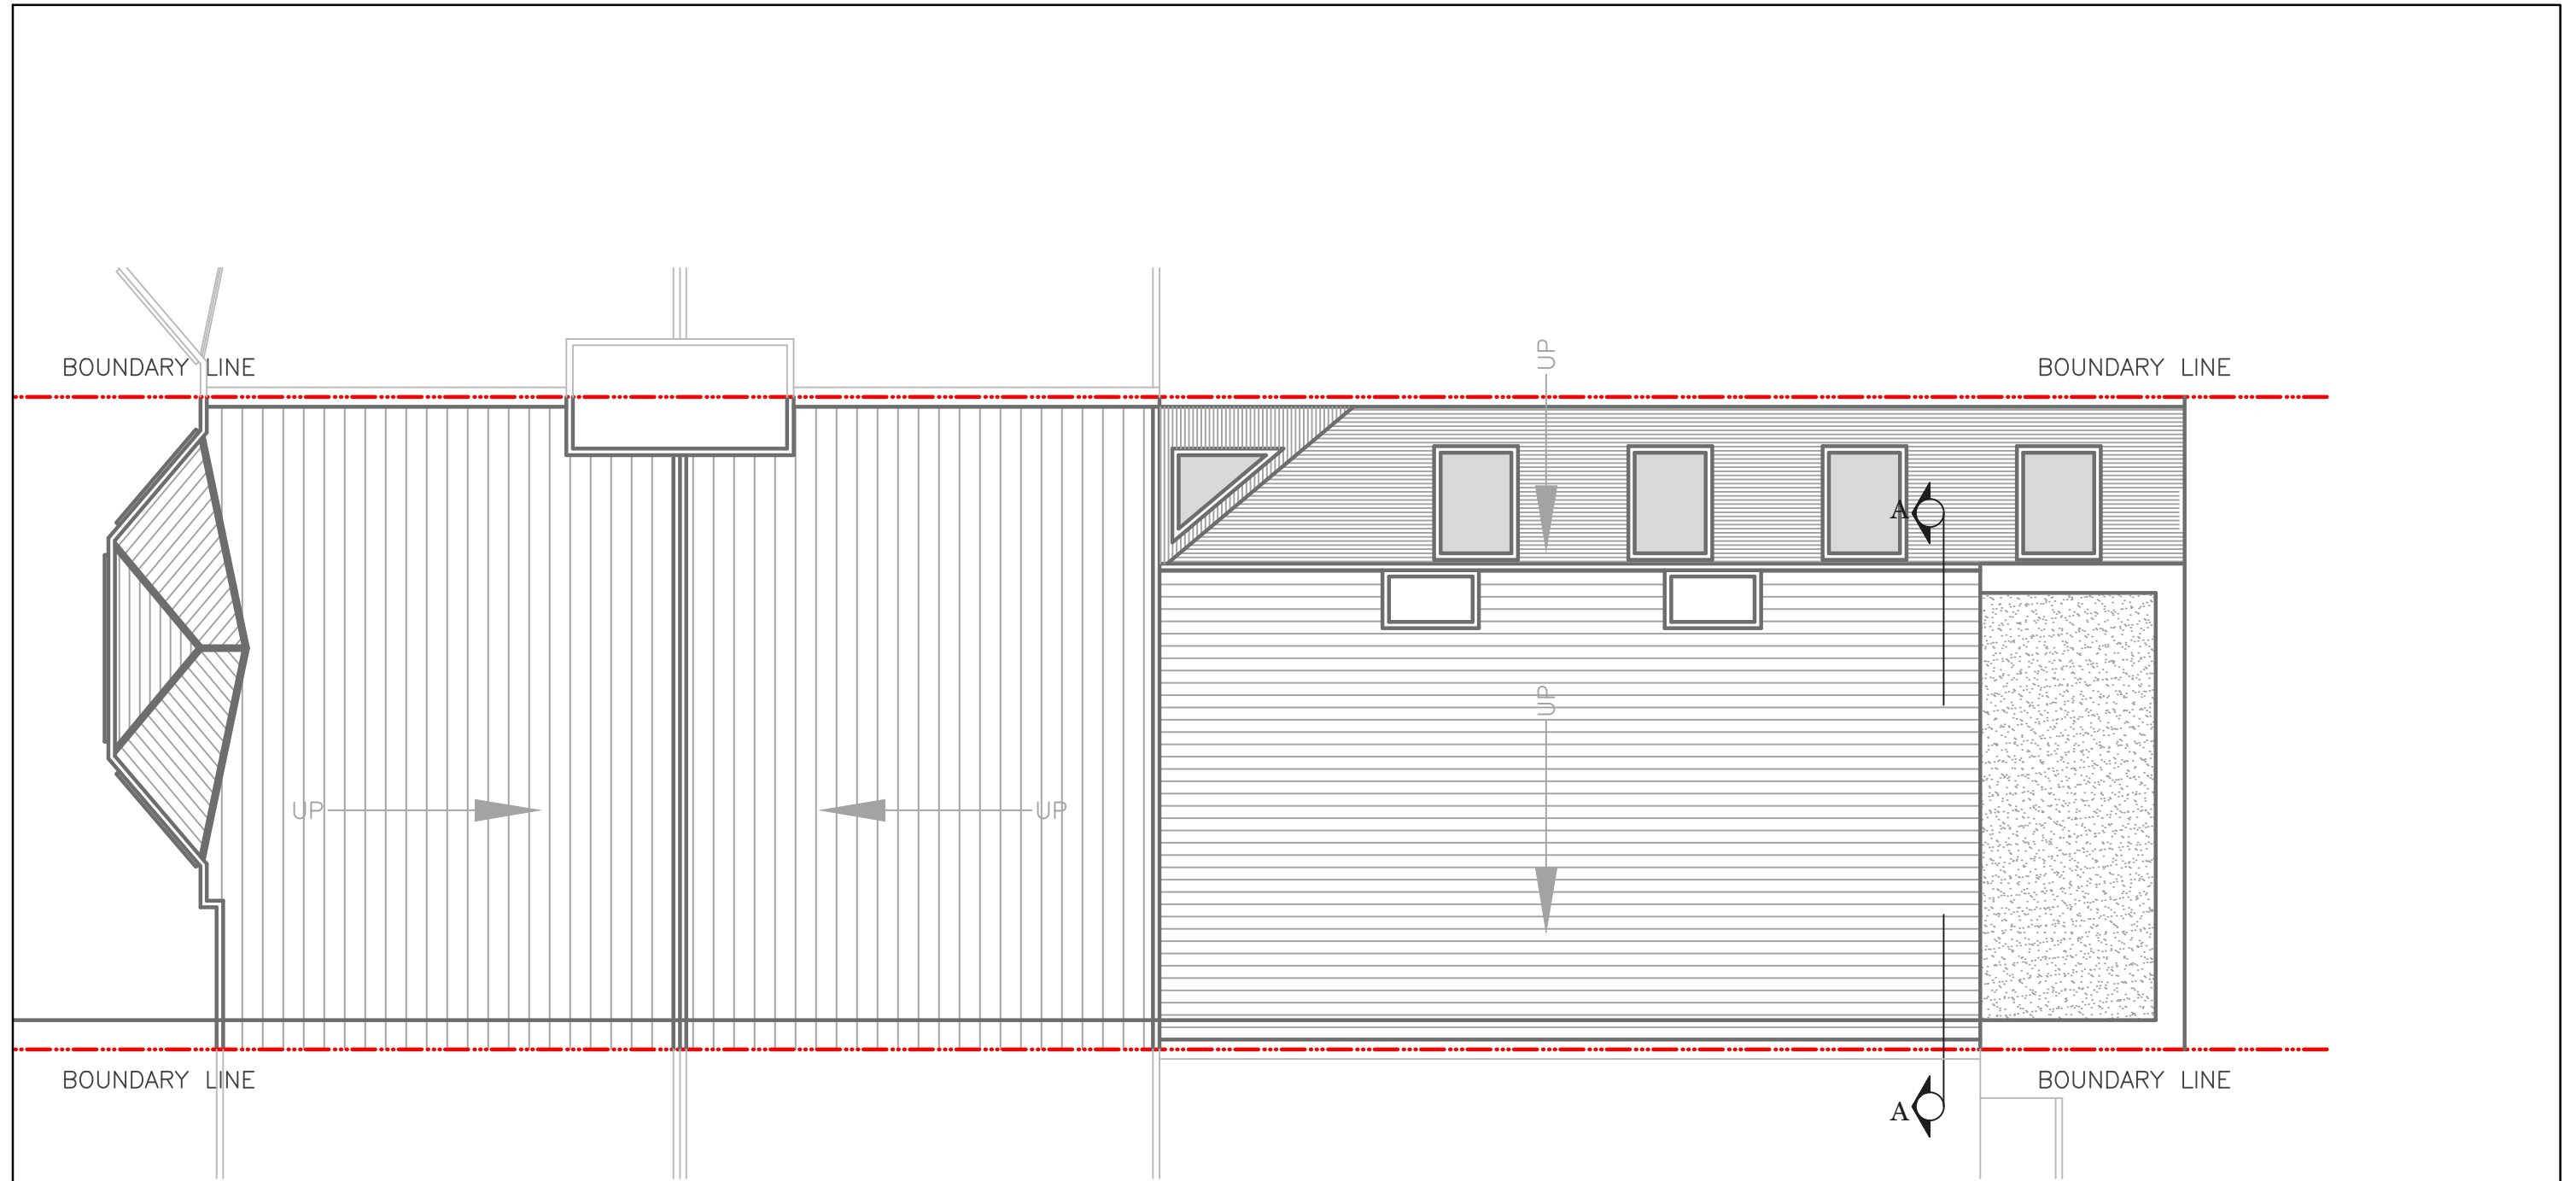

PROPOSED ROOF PLAN
1:50

NOTE: ALL DETAILED MEASUREMENTS ARE APPROXIMATE

ALL RECESSED BEAMS ASSUME THAT THE FLOOR THICKNESS IS SIX INCHES. THIS CANNOT BE CONFIRMED UNTIL THE BUILD PHASE

REV	DATE	NOTES

CLIENT	AF
--------	----

PROJECT	ST. KILDA ROAD W13
DRAWING TITLE	PROPOSED ROOF PLAN



SCALE	1:50@A3	DRAWING NO.	REV.
DATE	DRAWN		

0 0.5 1 1.5 2 2.5
Meters 1:50 @ A3

designteam
the kitchen extension company

Unit 1F
26-32 Voltaire Road
London SW4 6DH

Tel: 0207 242 5353
hello@designteamldn.com
www.designteamldn.com

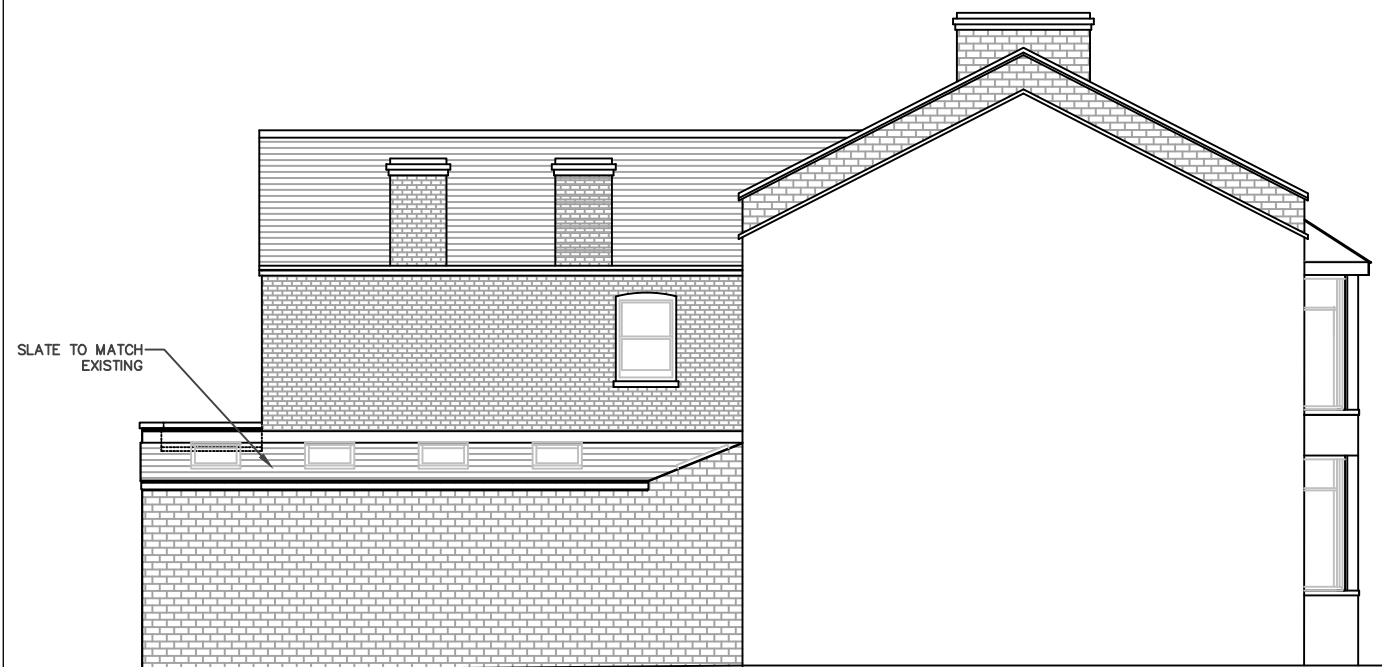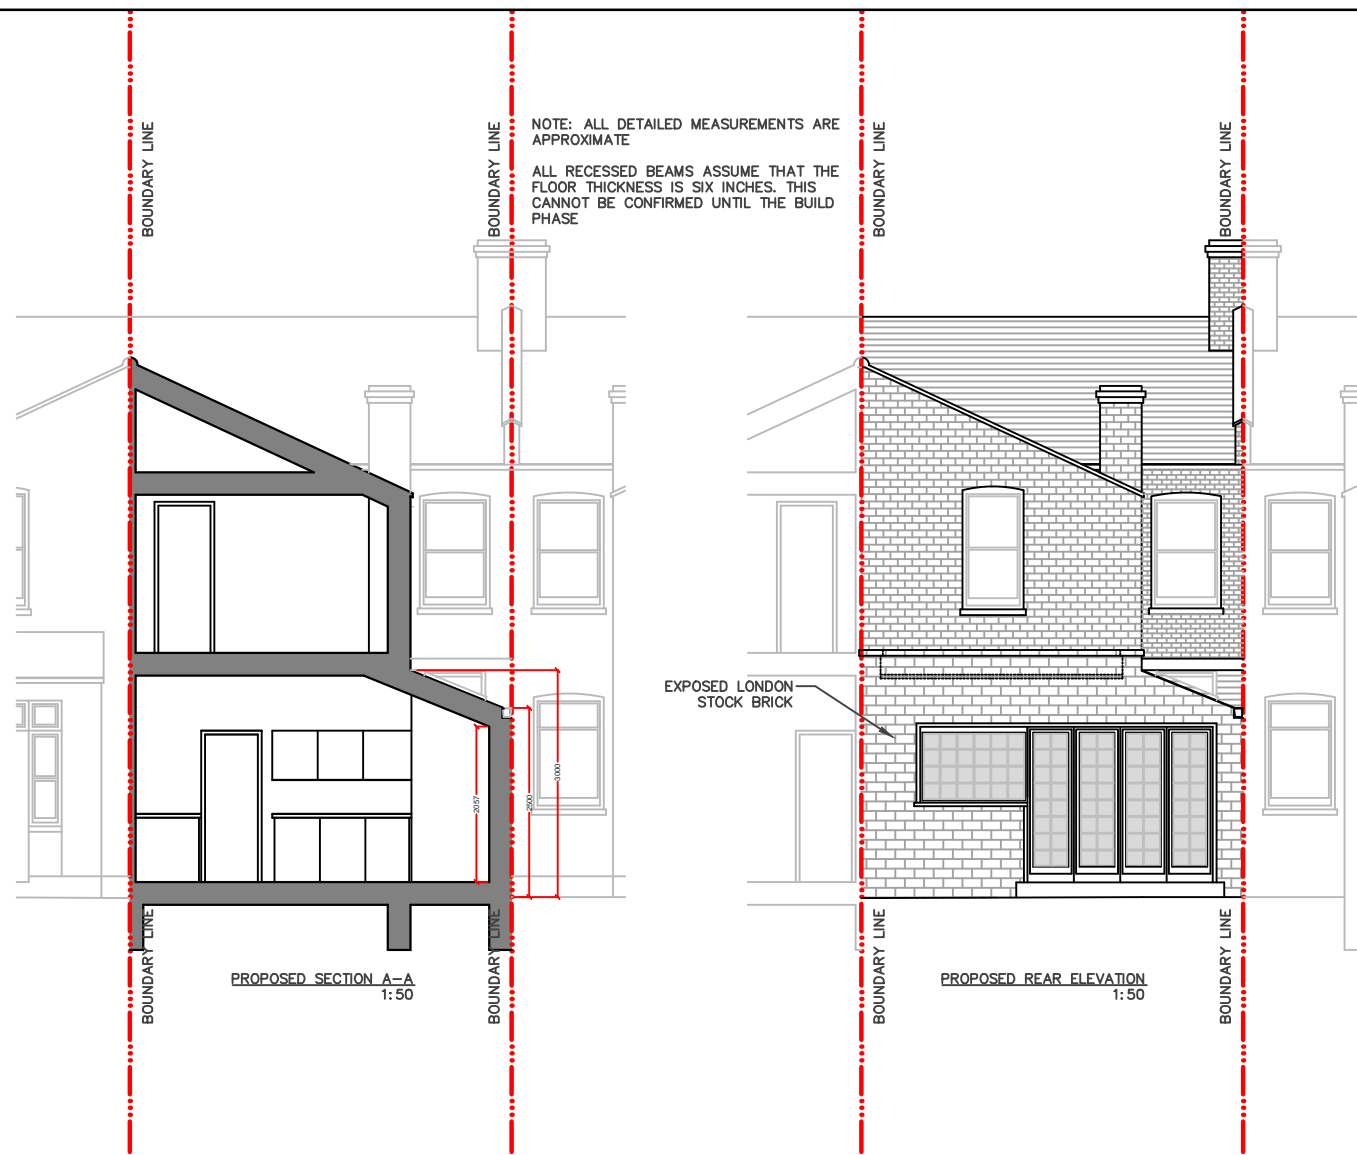

NOTE: ALL DETAILED MEASUREMENTS ARE APPROXIMATE

ALL RECESSED BEAMS ASSUME THAT THE FLOOR THICKNESS IS SIX INCHES. THIS CANNOT BE CONFIRMED UNTIL THE BUILD PHASE

PROPOSED SIDE ELEVATION
1:50

REV	DATE	NOTES

CLIENT	AF
--------	----

PROJECT	ST. KILDA ROAD W13
DRAWING TITLE	PROPOSED SIDE AND REAR ELEVATION AND SECTION A-A

SCALE	1:100@A3	DRAWING NO.	REV.
DATE	DRAWN		

0 1 2 3 4 5
Meters 1:100 @ A3

designteam
the kitchen extension company

Unit 1F
26-32 Voltaire Road
London SW4 6DH

Tel: 0207 242 5353
hello@designteamldn.com
www.designteamldn.com